

District I
1625 N. French Dr., Hobbs, NM 88240
Phone: (575) 393-6161 Fax: (575) 393-0720
District II
811 S. First St., Artesia, NM 88210
Phone: (575) 748-1283 Fax: (575) 748-9720
District III
1000 Rio Brazos Road, Aztec, NM 87410
Phone: (505) 334-6178 Fax: (505) 334-6170
District IV
1220 S. St. Francis Dr., Sante Fe, NM 87505
Phone: (505) 476-3460 Fax: (505) 476-3462

State of New Mexico
Energy, Minerals & Natural Resources
Department
OIL CONSERVATION DIVISION
1220 South St. Francis Dr.
Sante Fe, NM 87505

HOBBS OCD

SEP 13 2017

RECEIVED

FORM C-102

Revised August 1, 2011

Submit one copy to appropriate

District Office

☐ AMENDED REPORT

WELL LOCATION AND ACREAGE DEDICATION PLAT

¹ API Number 30-025- 42409	² Pool Code 97900	³ Pool Name Red Hills; Upper Bone Spring Shale
⁴ Property Code	⁵ Property Name HAWK 35 FED	⁶ Well Number #6H
⁷ OGRID No. 7377	⁸ Operator Name EOG RESOURCES, INC.	⁹ Elevation 3517'

¹⁰Surface Location

UL or lot no.	Section	Township	Range	Lot Idn	Feet from the	North/South line	Feet from the	East/West line	County
B	35	24-S	33-E	-	500'	NORTH	2360'	EAST	LEA

UL or lot no.	Section	Township	Range	Lot Idn	Feet from the	North/South line	Feet from the	East/West line	County
B	26	24-S	33-E	-	157	NORTH	2396'	EAST	LEA

¹² Dedicated Acres	¹³ Joint or Infill	¹⁴ Consolidation Code	¹⁵ Order No.
160			

No allowable will be assigned to this completion until all interests have been consolidated or a non-standard unit has been approved by the division.

16

N 89°35'09" E, 2637.20'

N 89°35'26" E, 2639.04'

FND. BRASS CAP, U.S. G.L.O. SUR. 1913

BOTTOM HOLE LOCATION
NEW MEXICO EAST
NAD 1927
X=744836
Y=435668
LAT.: N 32.1952925
LONG.: W 103.5418650
MD = 14784'

LOWER MOST PERFORATION
NEW MEXICO EAST
NAD 1927
X=744845
Y=435487
LAT.: N 32.1947945
LONG.: W 103.5418308
MD = 14802'

POINT	UTM ZONE 13 COORDINATES
SHL	X=2091468.666 Y=11683420.344
UMP	X=2091450.286 Y=11683091.237
LMP	X=2091384.913 Y=11688658.500
BHL	X=2091354.967 Y=11689039.534

UPPER MOST PERFORATION
NEW MEXICO EAST
NAD 1927
X=744900
Y=430609
LAT.: N 32.1813836
LONG.: W 103.5417686
MD = 9720'

SURFACE LOCATION
NEW MEXICO EAST
NAD 1927
X=744915
Y=430048
LAT.: N 32.1798413
LONG.: W 103.5417338

FND. BRASS CAP, U.S. G.L.O. SUR. 1913

S 89°38'39" W, 2646.62'

S 89°38'05" W, 2640.22'

2360'

17 OPERATOR CERTIFICATION

I hereby certify that the information contained herein is true and complete to the best of my knowledge and belief, and that this organization either owns a working interest or unleased mineral interest in the land including the proposed bottom hole location or has a right to drill this well at this location pursuant to a contract with an owner of such a mineral or working interest, or to a voluntary pooling agreement or a compulsory pooling order heretofore entered by the division.

Kay Maddox 8/24/17
Signature Date

KAY MADDOX
Printed Name

kay_maddox @ egresources
E-mail Address

18 SURVEYOR CERTIFICATION

I hereby certify that the well location shown on this plat was plotted from field notes of actual surveys made by me or under my supervision, and that the same is true to the best of my belief.


10/29/2013
Date of Survey

Michael Brown
Signature and Title of Professional Surveyor

18329
Certificate Number

SCALE: 1" = 1000'

SECTIONS 26 & 35, TOWNSHIP 24-S, RANGE 33-E, N.M.P.M.
LEA COUNTY, NEW MEXICO

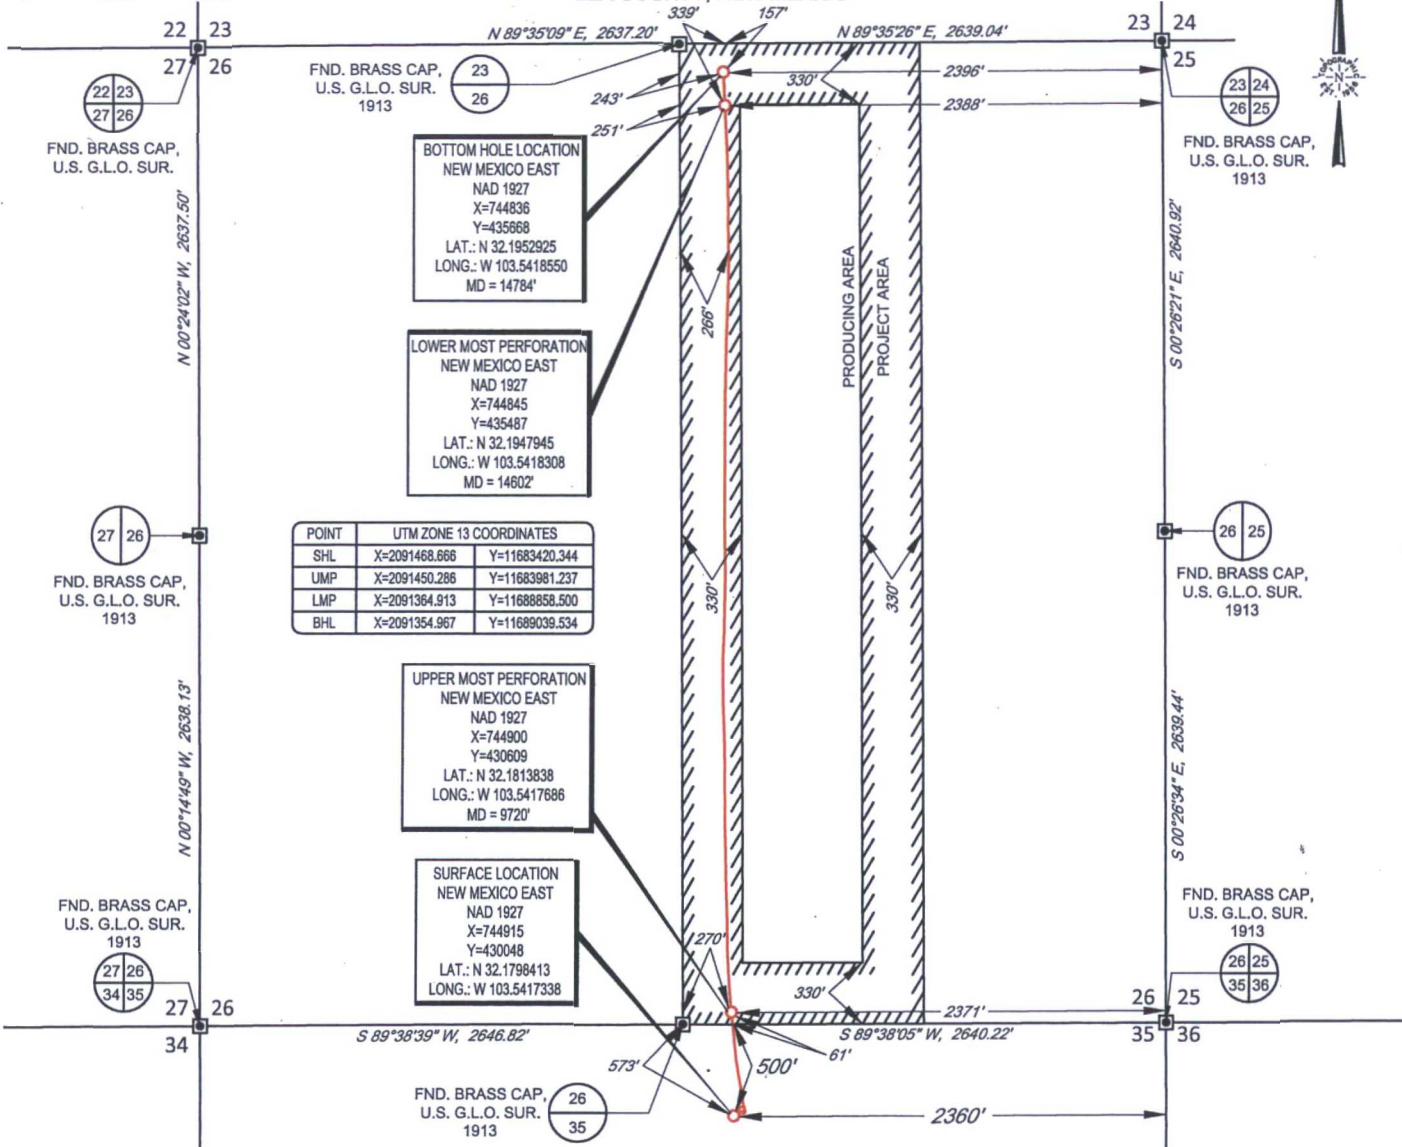

Michael Blake Brown, P.S. No. 18329
AUGUST 21, 2017

TOPOGRAPHIC
LOYALTY INNOVATION LEGACY
1400 EVERMAN PARKWAY, Ste. 197 • FT. WORTH, TEXAS 76140
TELEPHONE: (817) 744-7512 • FAX (817) 744-7548
2903 NORTH BIG SPRING • MIDLAND, TEXAS 79705
TELEPHONE: (432) 682-1653 OR (800) 767-1653 • FAX (432) 682-1743
WWW.TOPOGRAPHIC.COM



HAWK 35 FED #6H AS-COMPLETED DATE: 08/21/17 FILE: AD_HAWK35FED_6H DRAWN BY: A.M.D. SHEET: 1 OF 1	REVISION: 	NOTES: 1. ORIGINAL DOCUMENT SIZE: 8.5" X 11" 2. ALL BEARINGS, DISTANCES, AND COORDINATE VALUES CONTAINED HEREIN ARE GRID BASED UPON THE NEW MEXICO STATE PLANE COORDINATE SYSTEM, EAST ZONE, U.S. SURVEY FEET, NORTH AMERICAN DATUM 1927. 3. THIS WELL LOCATION SHOWN HEREON HAS BEEN SURVEYED ON THE GROUND UNDER MY SUPERVISION AND PREPARED ACCORDING TO THE EVIDENCE FOUND AT THE TIME OF SURVEY, AND DATA PROVIDED BY EOG RESOURCES, INC. THIS CERTIFICATION IS MADE AND LIMITED TO THOSE PERSONS OR ENTITIES SHOWN ON THE FACE OF THIS PLAT AND IS NON-TRANSFERABLE. THIS SURVEY IS CERTIFIED FOR THIS TRANSACTION ONLY.
---	--------------------------------------	--