

District I
1625 N. French Dr., Hobbs, NM 88240
Phone: (575) 393-6161 Fax: (575) 393-0720
District II
811 S. First St., Artesia, NM 88210
Phone: (575) 748-1283 Fax: (575) 748-9720
District III
1000 Rio Brazos Road, Aztec, NM 87410
Phone: (505) 334-6178 Fax: (505) 334-6170
District IV
1220 S. St. Francis Dr., Santa Fe, NM 87505
Phone: (505) 476-3460 Fax: (505) 476-3462

State of New Mexico
Energy, Minerals & Natural Resources
Department
OIL CONSERVATION DIVISION
1220 South St. Francis Dr.
Santa Fe, NM 87505

FORM C-102

Revised August 1, 2011

Submit one copy to appropriate

District Office

☐ AMENDED REPORT

WELL LOCATION AND ACREAGE DEDICATION PLAT

¹ API Number 30-025- 42582	² Pool Code 98094	³ Pool Name WC-025 G-09 S253336D; Upper Wolfcamp
⁴ Property Code 39673	⁵ Property Name CONDOR 32 STATE	⁶ Well Number #703H
⁷ GRID No. 7377	⁸ Operator Name EOG RESOURCES, INC.	⁹ Elevation 3321'

¹⁰Surface Location

UL or lot no.	Section	Township	Range	Lot Idn	Feet from the	North/South line	Feet from the	East/West line	County
A	32	25-S	34-E	-	160'	NORTH	877'	EAST	LEA

UL or lot no.	Section	Township	Range	Lot Idn	Feet from the	North/South line	Feet from the	East/West line	County
P	32	25-S	34-E	-	129	SOUTH	344	EAST	LEA


¹² Dedicated Acres 160.00	¹³ Joint or Infill	¹⁴ Consolidation Code	¹⁵ Order No.
--	-------------------------------	----------------------------------	-------------------------

No allowable will be assigned to this completion until all interests have been consolidated or a non-standard unit has been approved by the division.

16 SURFACE LOCATION NEW MEXICO EAST NAD 1927 X=762477 Y=398833 LAT.: N 32.0936725 LONG.: W 103.4857680 UPPER MOST PERF. NEW MEXICO EAST NAD 1927 X=763026 Y=398667 LAT.: N 32.0932045 LONG.: W 103.4840021 LOWER MOST PERF. NEW MEXICO EAST NAD 1927 X=763062 Y=394051 LAT.: N 32.0805138 LONG.: W 103.4840021 BOTTOM HOLE LOCATION NEW MEXICO EAST NAD 1927 X=763063 Y=393951 LAT.: N 32.0802389 LONG.: W 103.4840019	X=762028.89 Y=398989.75 X=763353.30 Y=398999.60 #701H S.H.L. AZ = 106.84° 572.8' #702H S.H.L. PRODUCING AREA PROJECT AREA X=763372.66 Y=396360.80 AZ = 179.52° 100.0' X=763394.86 Y=393722.86 #701H B.H.L. X=762072.66 Y=393713.52 #702H B.H.L.	17 OPERATOR CERTIFICATION I hereby certify that the information contained herein is true and complete to the best of my knowledge and belief, and that this organization either owns a working interest or unleased mineral interest in the land including the proposed bottom hole location or has a right to drill this well at this location pursuant to a contract with an owner of such a mineral or working interest, or to a voluntary pooling agreement or a compulsory pooling order heretofore entered by the division. <i>Kay Maddox</i> 9/13/2017 Signature Date KAY MADDUX Printed Name <i>Kay-maddox@eogresources.com</i> E-mail Address 18 SURVEYOR CERTIFICATION I hereby certify that the well location shown on this plat was plotted from field notes of actual surveys made by me or under my supervision, and that the same is true to the best of my belief. 05/04/2015 Date of Survey <i>Michael Brown</i> Signature NEW MEXICO 18329 PROFESSIONAL SURVEYOR Certificate Number
---	--	--

SCALE: 1" = 1000'

SECTION 32, TOWNSHIP 25-S, RANGE 34-E, N.M.P.M.
LEA COUNTY, NEW MEXICO

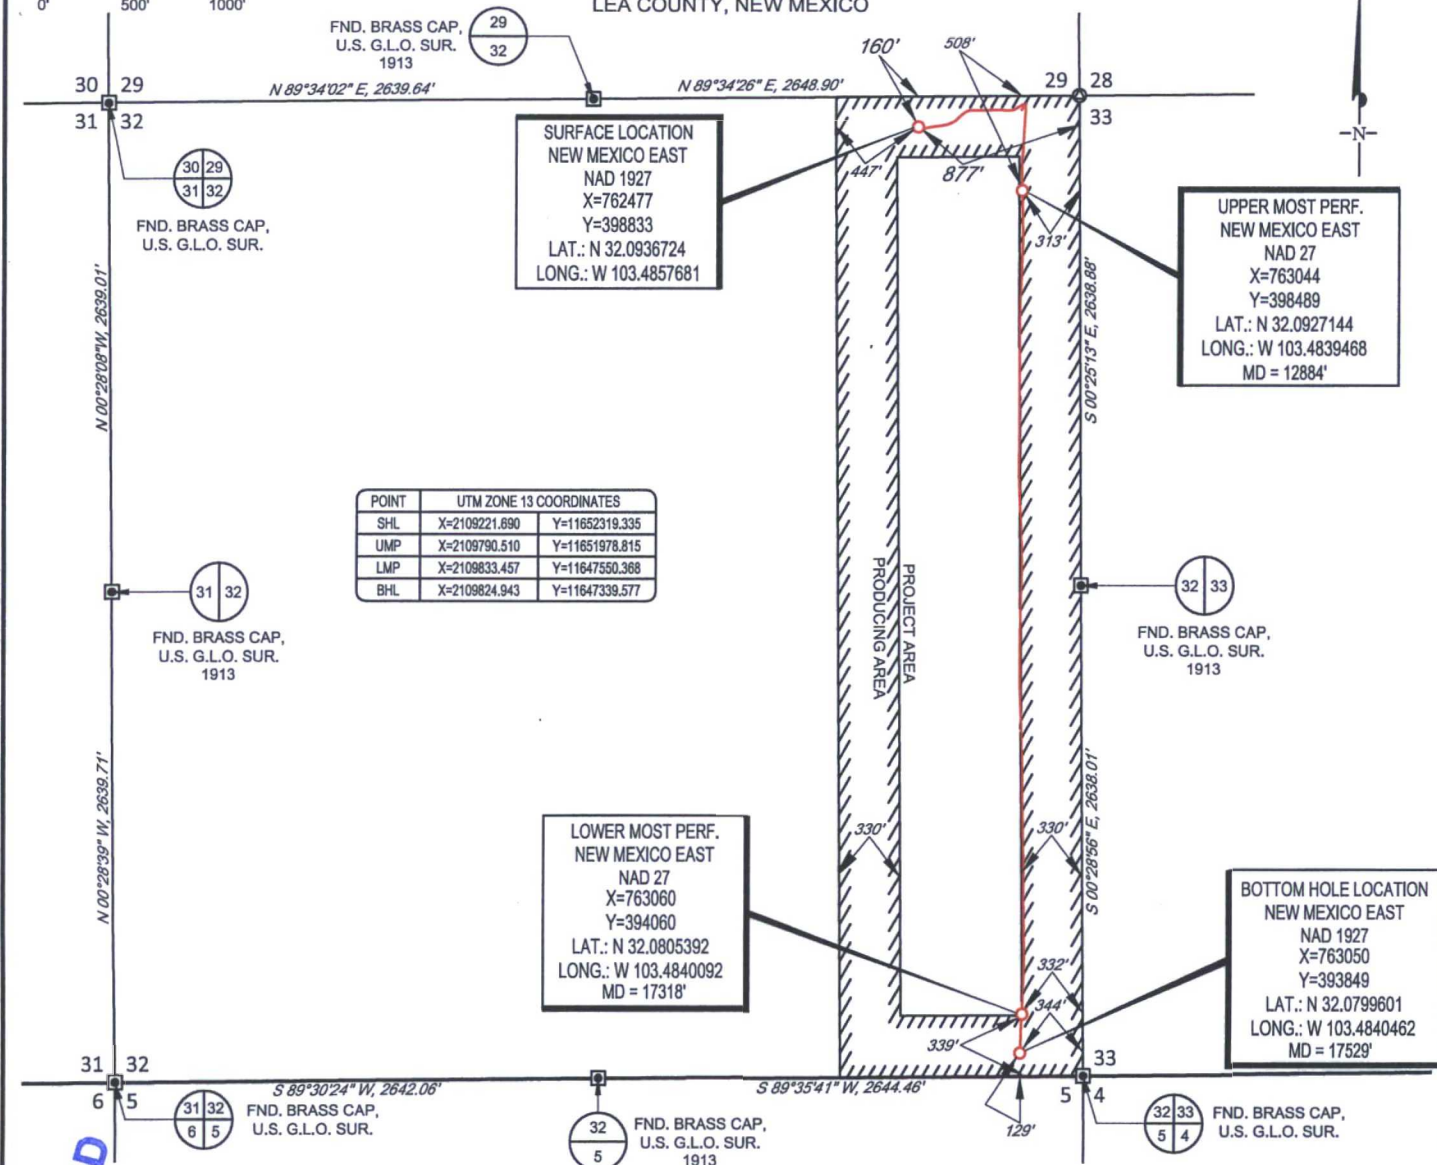

HOBBS OCD
SEP 15 2017
RECEIVED

LEASE NAME & WELL NO.: CONDOR 32 STATE #703H
SECTION 32 TWP 25-S RGE 34-E SURVEY N.M.P.M.
COUNTY LEA STATE NM ELEVATION 3321'
DESCRIPTION 160' FNL & 877' FEL

TOPOGRAPHIC
LOYALTY INNOVATION LEGACY
1400 EVERMAN PARKWAY, Ste. 197 • FT. WORTH, TEXAS 76140
TELEPHONE: (817) 744-7512 • FAX (817) 744-7548
2903 NORTH BIG SPRING • MIDLAND, TEXAS 79705
TELEPHONE: (432) 682-1653 OR (800) 767-1653 • FAX (432) 682-1743
WWW.TOPOGRAPHIC.COM

MICHAEL B. BROWN
NEW MEXICO
18329
PROFESSIONAL SURVEYOR

Michael Blake Brown, P.S. No. 18329
SEPTEMBER 12, 2017

eog resources, Inc.

CONDOR 32 STATE #703H AS-COMPLETED	REVISION:
DATE: 09/08/17	
FILE: AD_CONDOR32STATE_703H	
DRAWN BY: GJU	
SHEET: 1 OF 1	

NOTES:
1. ORIGINAL DOCUMENT SIZE: 8.5" X 11"
2. ALL BEARINGS, DISTANCES, AND COORDINATE VALUES CONTAINED HEREIN ARE GRID BASED UPON THE NEW MEXICO STATE PLANE COORDINATE SYSTEM, EAST ZONE, U.S. SURVEY FEET, NORTH AMERICAN DATUM 1927.
3. THIS WELL LOCATION SHOWN HEREON HAS BEEN SURVEYED ON THE GROUND UNDER MY SUPERVISION AND PREPARED ACCORDING TO THE EVIDENCE FOUND AT THE TIME OF SURVEY, AND DATA PROVIDED BY EOG RESOURCES, INC. THIS CERTIFICATION IS MADE AND LIMITED TO THOSE PERSONS OR ENTITIES SHOWN ON THE FACE OF THIS PLAT AND IS NON-TRANSFERABLE. THIS SURVEY IS CERTIFIED FOR THIS TRANSACTION ONLY.