



<div data-bbox="66 115 196 250"> </div> <div data-bbox="174 123 750 347"> <p>EOG Resources, Inc.</p> <p>Almost Eddy 31 Federal #001H</p> <p>API 30-025-42584</p> <p>P-31-25S-32E</p> <p>8/24/2017</p> </div>	<p>LEGEND</p> <div data-bbox="767 168 978 334"> <p> Valve Open</p> <p> Valve Closed</p> <p> Valve Sealed</p> <p> Orifice Meter</p> </div> <div data-bbox="1009 168 1328 334"> <p> Turbine/ Coriolis Meter</p> <p> Oil</p> <p> Gas</p> <p> Water</p> </div>	<p>FACILITY DIAGRAM</p> <p>Shown: Major equipment, vessels, process piping, and valves</p> <p>Not shown: Auxiliary process systems such as fuel/ pilot gas system, gas lift system, roll lines, recirculating lines, vent lines, and small drain lines</p> <p>PRODUCTION PHASE: All valves that provide access to production are effectively sealed in the closed position.</p> <p>SALES THROUGH LACT UNITS: Sale is measured through LACT units. All other valves that provide access to production (load-out valves) are effectively sealed in the closed position.</p> <p>WATER TANKS: If the possibility for oil to enter water tanks exists through common recirculating or equalizing lines, oil tanks are isolated from water tanks by valves effectively sealed in the closed position.</p>
---	---	---

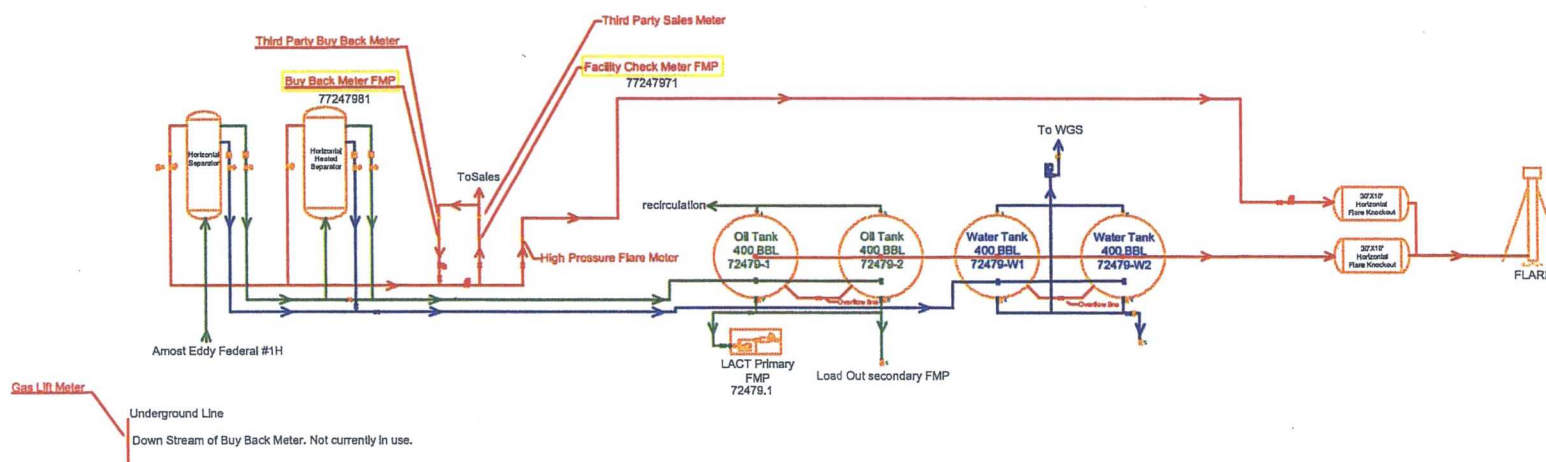

Facility Overview: Please see pages 2 and 3 for details.

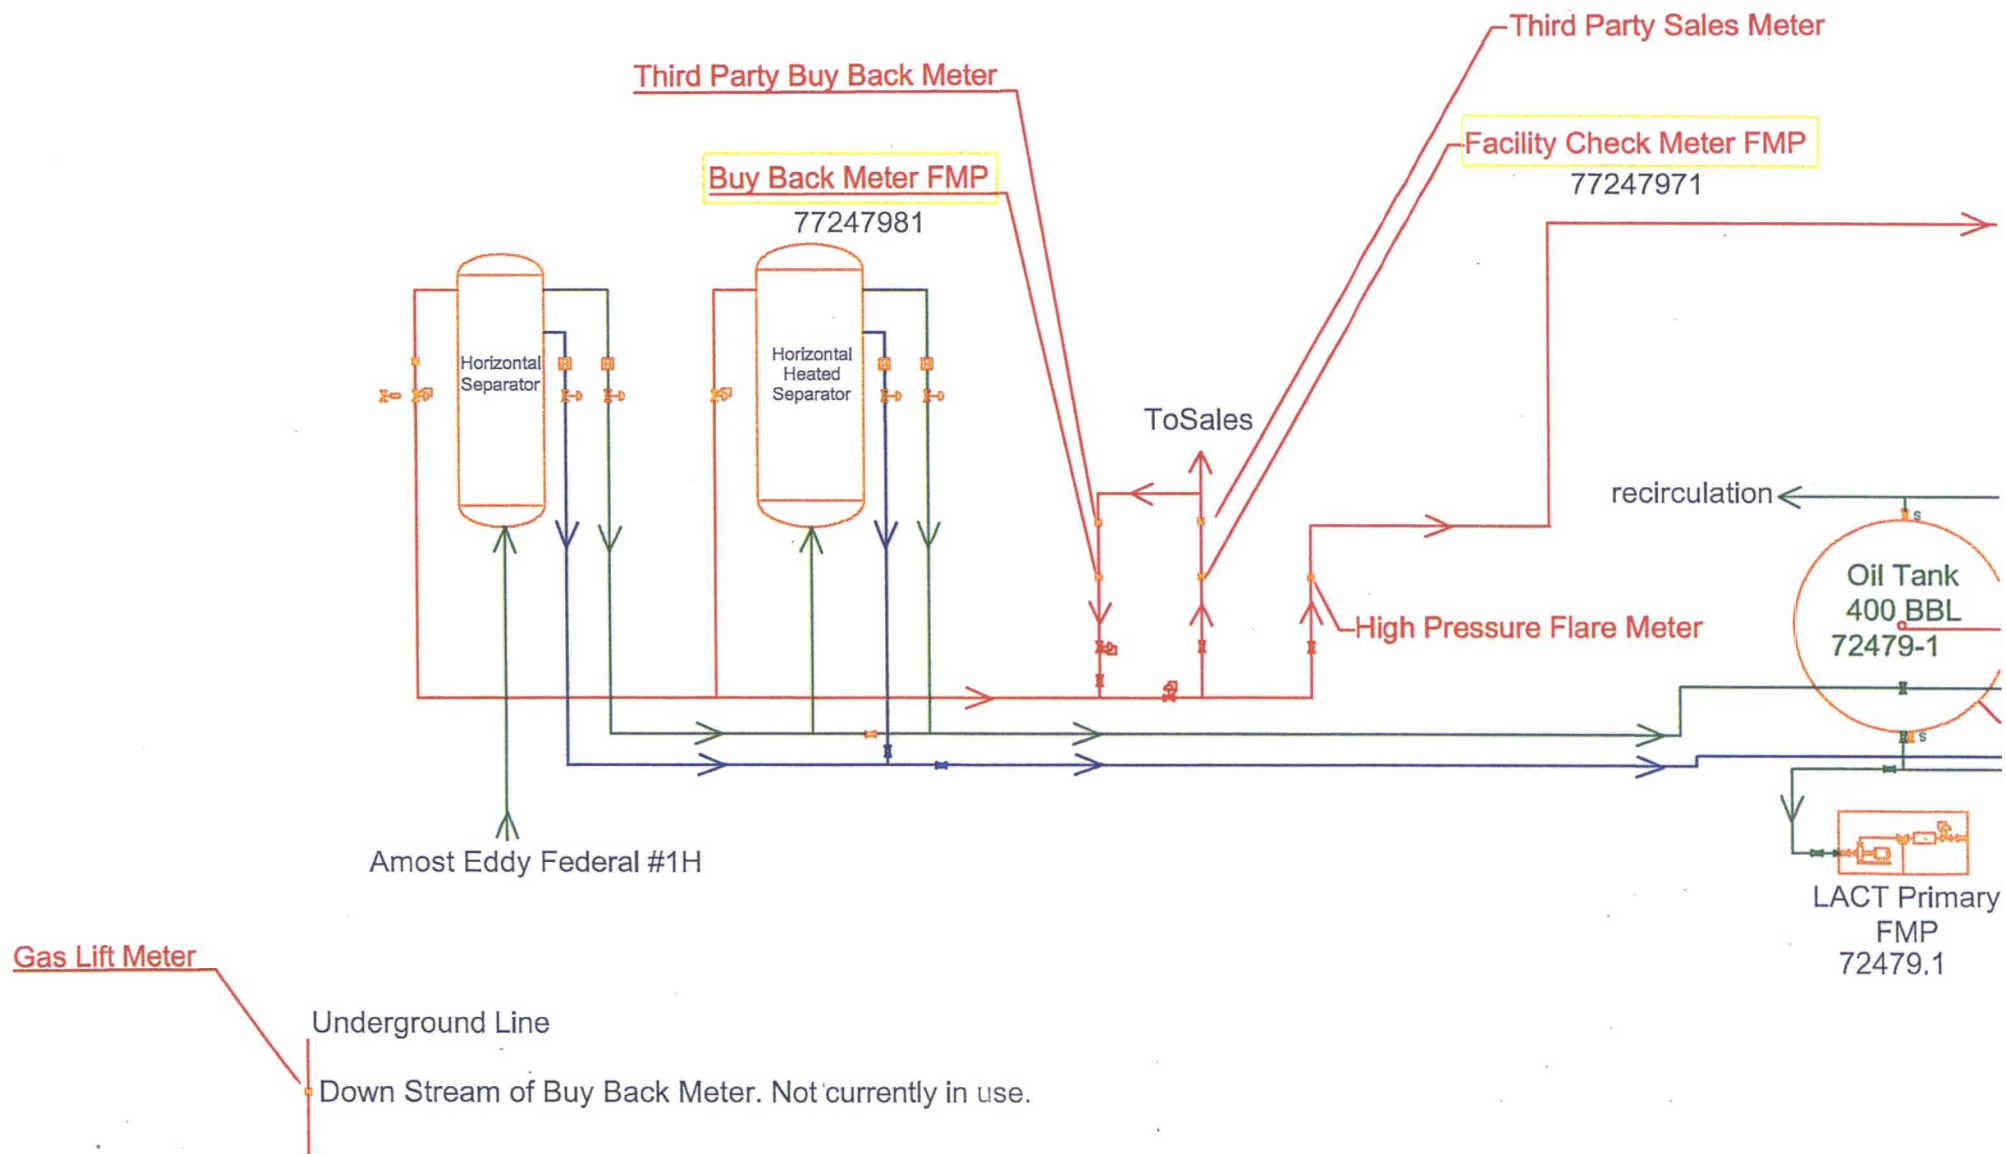

Third Party Sales Meter

Utility Check Meter FMP
77247971

