

Submit 1 Copy To Appropriate District Office

District I – (575) 393-6161
1625 N. French Dr., Hobbs, NM 88240
District II – (575) 748-1283
811 S. First St., Artesia, NM 88210
District III – (505) 334-6178
1000 Rio Brazos Rd., Aztec, NM 87410
District IV – (505) 476-3460
1220 S. St. Francis Dr., Santa Fe, NM 87505

State of New Mexico
Energy, Minerals and Natural Resources

OIL CONSERVATION DIVISION
1220 South St. Francis Dr.
Santa Fe, NM 87505

Form C-103
Revised August 1, 2011

SUNDRY NOTICES AND REPORTS ON WELLS (DO NOT USE THIS FORM FOR PROPOSALS TO DRILL OR TO DEEPEN OR PLUG BACK TO A DIFFERENT RESERVOIR. USE "APPLICATION FOR PERMIT" (FORM C-101) FOR SUCH PROPOSALS.)		WELL API NO. 30-025-34940
1. Type of Well: Oil Well ☐ Gas Well ☒		5. Indicate Type of Lease STATE ☒ FEE ☐
2. Name of Operator REMNANT OIL OPERATING. LLC		6. State Oil & Gas Lease No. VA-1606
3. Address of Operator PO BOX 5375, Midland, TX 79704		7. Lease Name or Unit Agreement Name GUS STATE
4. Well Location Unit Letter I : 1900 feet from the S line and 660 feet from the E line Section 27 Township 12S Range 34E NMPM County LEA		8. Well Number 001
11. Elevation (Show whether DR, RKB, RT, GR, etc.) 4153 GL		9. OGRID Number 370922
		10. Pool name or Wildcat RANGER LAKE; ATOKA, WEST (GAS)

12. Check Appropriate Box to Indicate Nature of Notice, Report or Other Data

NOTICE OF INTENTION TO:		SUBSEQUENT	
PERFORM REMEDIAL WORK ☐	PLUG AND ABANDON ☒	REMEDIAL WORK	INT TO P&A <u>PM</u> P&A NR _____ P&A R _____
TEMPORARILY ABANDON ☐	CHANGE PLANS ☐	COMMENCE DRILLING OPERATIONS	
PULL OR ALTER CASING ☐	MULTIPLE COMPLETIONS ☐	CASING/CEMENT JOB	
DOWNHOLE COMMINGLE ☐			
OTHER: ☐		OTHER: ☐	

13. Describe proposed or completed operations. (Clearly state all pertinent details, and give pertinent dates, including estimated date of starting any proposed work). SEE RULE 19.15.7.14 NMAC. For Multiple Completions: Attach wellbore diagram of proposed completion or recompletion.

Remnant Oil Operating is planning on plugging the Gus State #1 pending NMOCD approval. Please find attached a "Current Wellbore Diagram" as well as a "Proposed" post P&A wellbore diagram. Remnant will clean out wellbore fill covering perforations (if any). This well will be plugged in accordance with NMOCD's "Conditions of Approval for Plugging & Abandonment"

NOTIFY OCD 24 HOURS PRIOR TO
BEGINNING PLUGGING OPERATIONS

I hereby certify that the information above is true and complete to the best of my knowledge and belief.

SIGNATURE Carie Stoker TITLE Regulatory Affairs Coordinator DATE: 01/16/2018

Type or print name Carie Stoker E-mail address: carie@stokeroilfield.com PHONE: 432.664.7659

APPROVED BY: Mark Whitaker TITLE Petroleum Engr. Specialist DATE 01/22/2018
Conditions of Approval (if any):

C103 INTENT TO P&A EXPIRES
01/22/2019

Remnant Oil Operating


Well: Gus State #1

API #: 30-025-34940

Location: 44: I sec. 27 125-34E

Lea County, NM 1900' FSL, 660 FEL

Current Wellbore Status 01/2010

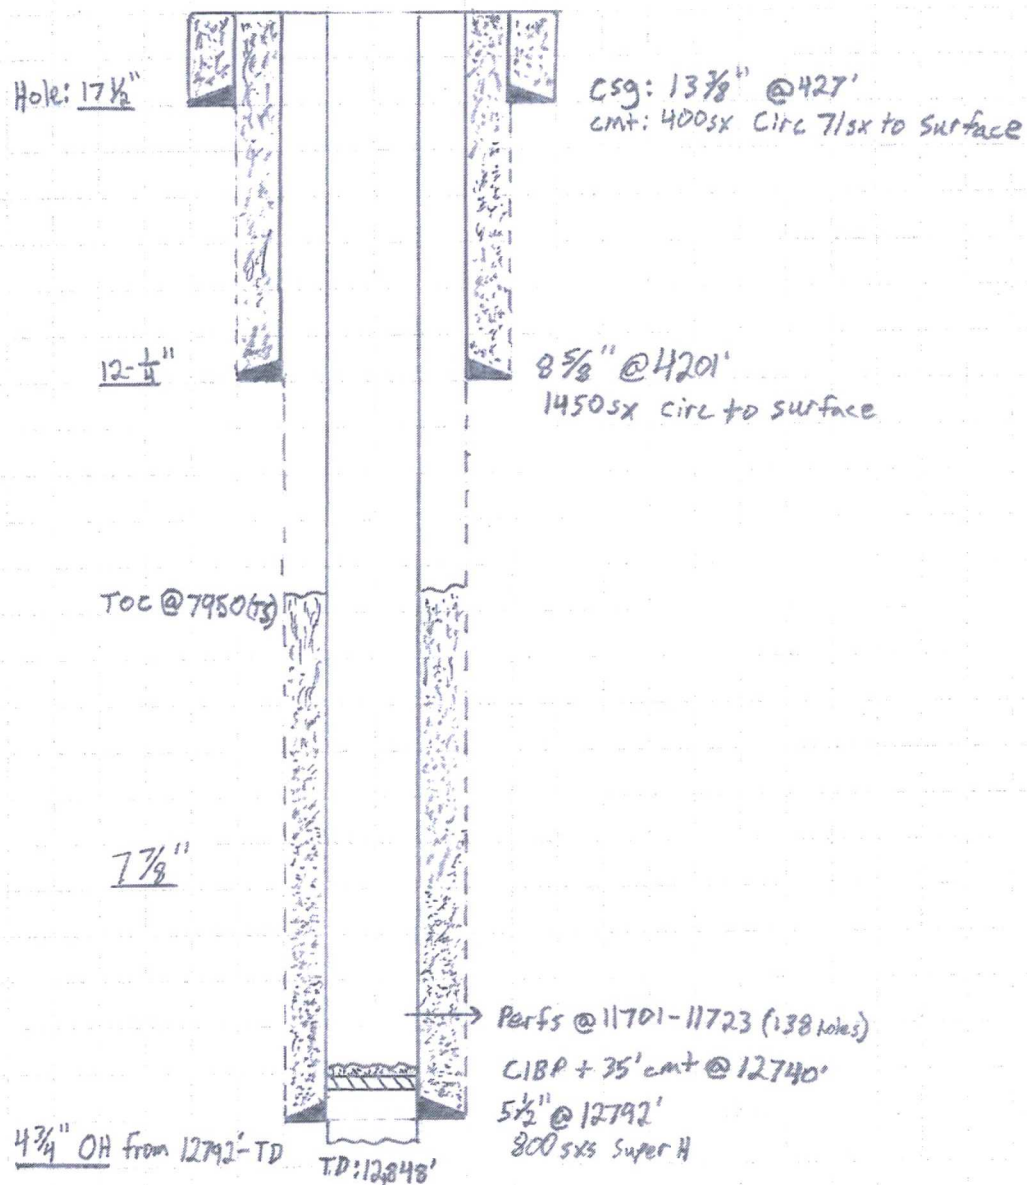

Remnant Oil Operating

Well: Gas State #1


API #: 30-025-34940

Location: 44.1 sec. 27 125-34E

Lea County, NM 1900' FSL, 660 FEL

Proposed P+A Wellbore

PLUGS

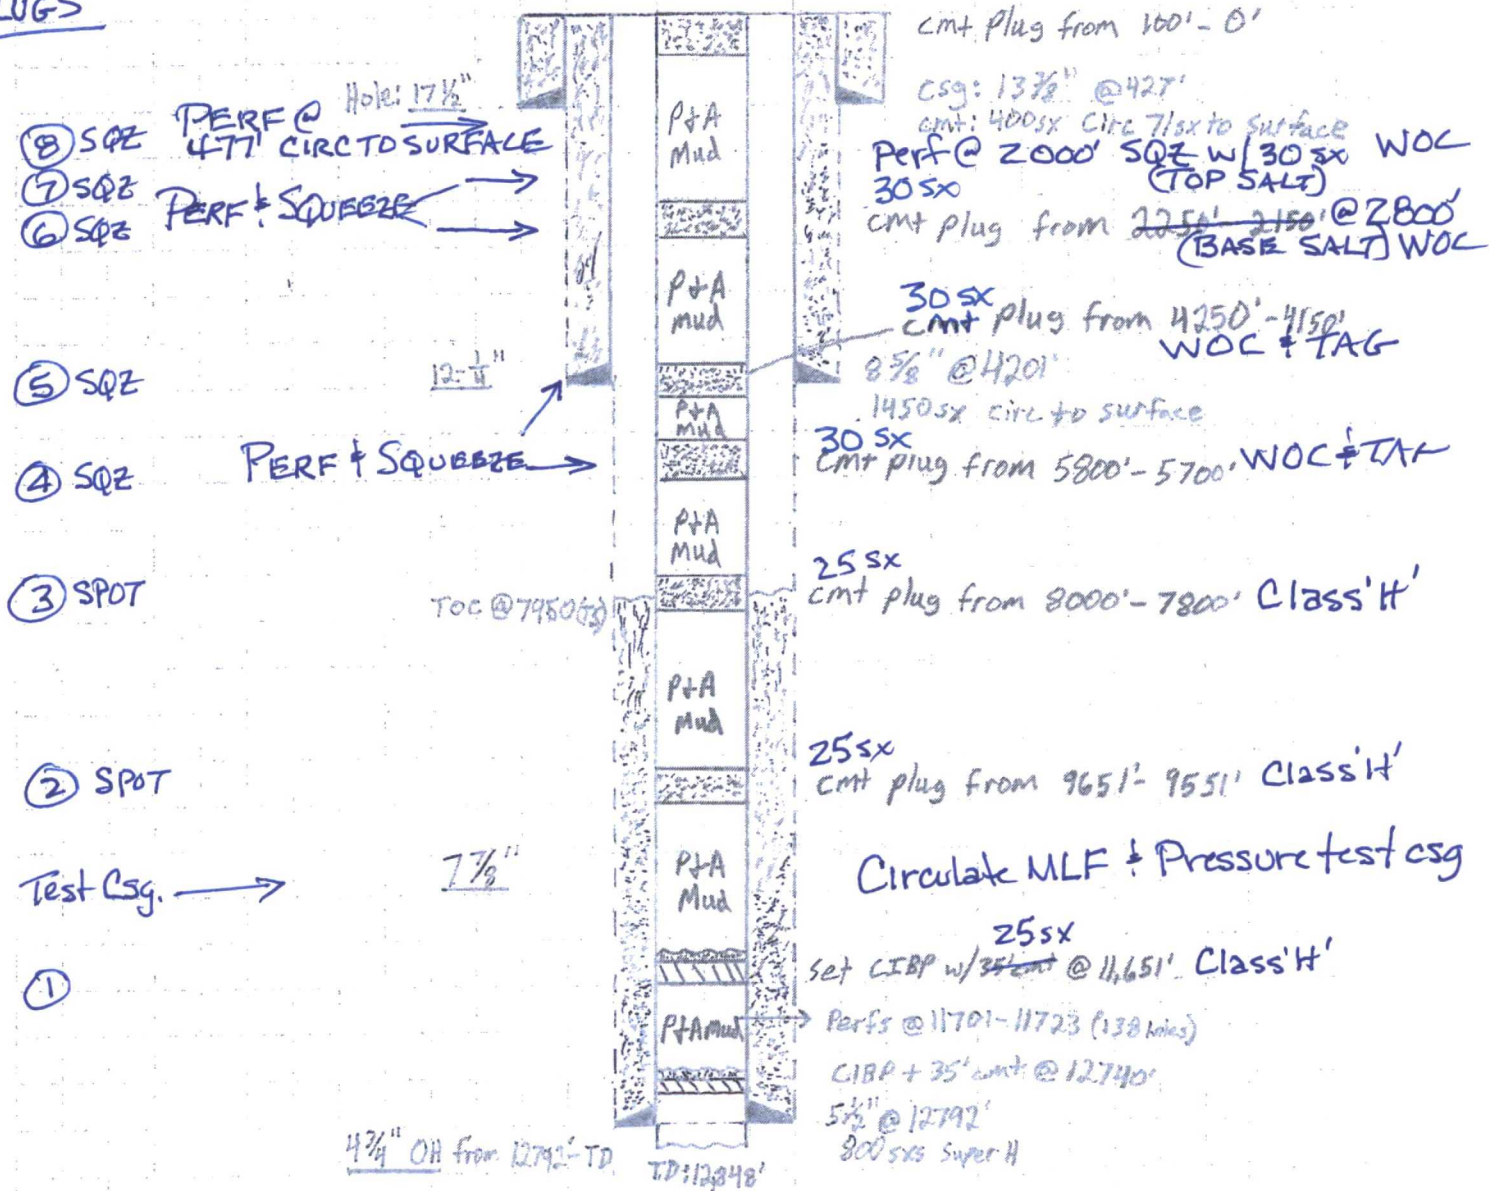

NOT TO SCALE