

HOBBS OCD

DISTRICT I
1825 N. French Dr., Hobbs, NM 88240
Phone (575) 393-6161 Fax: (575) 393-0720

DISTRICT II
811 S. First St., Artesia, NM 88210
Phone (575) 748-1283 Fax: (575) 748-9720

DISTRICT III
1000 Rio Brazos Rd., Aztec, NM 87410
Phone (505) 334-6178 Fax: (505) 334-6179

DISTRICT IV
1220 S. St. Francis Dr., Santa Fe, NM 87505
Phone (505) 476-3480 Fax: (505) 476-3482

State of New Mexico
Energy, Minerals and Natural Resources Department

Form C-102
Revised August 4, 2011

Submit one copy to appropriate
District Office

OIL CONSERVATION DIVISION

1220 South St. Francis Dr.
Santa Fe, New Mexico 87505

WELL LOCATION AND ACREAGE DEDICATION PLAT

☐ AMENDED REPORT

API Number 30-025-43565	Pool Code 98033	Pool Name WC-025 G-10 S2133280; WOLFCAMP
Property Code 319601	Property Name DAGGER STATE COM	Well Number 704H
OGRID No. 372417	Operator Name ADVANCE ENERGY PARTNERS HAT MESA	Elevation 3789'

Surface Location

UL or lot No.	Section	Township	Range	Lot Idn	Feet from the	SOUTH/South line	Feet from the	East/West line	County
H	30	21 S	33 E		2610	NORTH	800	EAST	LEA

Bottom Hole Location If Different From Surface


UL or lot No.	Section	Township	Range	Lot Idn	Feet from the	SOUTH/South line	Feet from the	East/West line	County
A	19	21 S	33 E		100	NORTH	990	EAST	LEA

Dedicated Acres	Joint or Infill	Consolidation Code	Order No.
240			

NO ALLOWABLE WILL BE ASSIGNED TO THIS COMPLETION UNTIL ALL INTERESTS HAVE BEEN CONSOLIDATED
OR A NON-STANDARD UNIT HAS BEEN APPROVED BY THE DIVISION

	PROPOSED BOTTOM HOLE LOCATION Lat - N 32.471379° Long - W 103.606375° NMSPCE - N 535982.3 E 765527.9 (NAD-83)	OPERATOR CERTIFICATION I hereby certify that the information contained herein is true and complete to the best of my knowledge and belief, and that this organization either owns a working interest or unleased mineral interest in the land including the proposed bottom hole location or has a right to drill this well at this location pursuant to a contract with an owner of such a mineral or working interest, or to a voluntary pooling agreement or a compulsory pooling order heretofore entered by the division. Signature _____ Date _____ Printed Name _____ Email Address _____
	LAST TAKE POINT 330' FNL & 990' FEL Lat - N 32.470747° Long - W 103.606374° NMSPCE - N 535752.3 E 765529.9 (NAD-83)	
	PENETRATION POINT 2610' FNL & 990' FEL Lat - N 32.449968° Long - W 103.605721° NMSPCE - N 528192.5 E 765592.5 (NAD-83)	
	SURFACE LOCATION Lat - N 32.449968° Long - W 103.605721° NMSPCE - N 528194.0 E 765782.6 (NAD-83)	
SURVEYOR CERTIFICATION I hereby certify that the well location shown on this plat was plotted from field notes of actual surveys made by me or under my supervision and that the same is true and correct to the best of my belief. JANUARY 15, 2018 Date Surveyed _____ Signature & Seal of Professional Surveyor _____ Certificate No. Gary L. Japer 7977 Basin Surveyors 0' 500' 1000' 1500' 2000' SCALE: 1" = 1000' WO Num.: 33479		

**SECTION 30, TOWNSHIP 21 SOUTH, RANGE 33 EAST. N.M.P.M.,
LEA COUNTY, NEW MEXICO.**

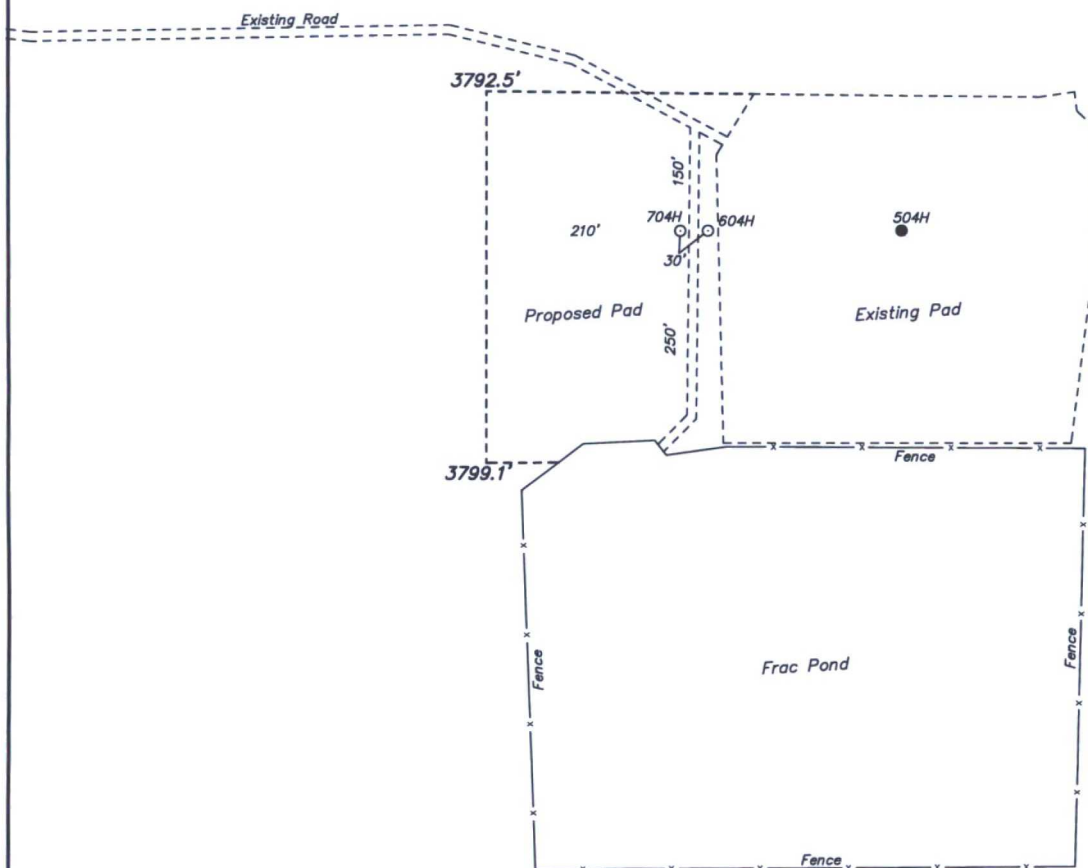

ADVANCE ENERGY PARTNERS, LLC
DAGGER STATE COM #704H
ELEV. - 3789'

Lat - N 32.449968°
 Long - W 103.605721°
 NMSPCE - N 528194.0
 E 765782.6
 (NAD-83)

EUNICE, NM IS ±25 MILES TO THE EAST OF LOCATION.



ADVANCE ENERGY PARTNERS, LLC

REF: DAGGER STATE COM #704H / WELL PAD TOPO

THE DAGGER STATE COM #704H LOCATED 2610' FROM
 THE NORTH LINE AND 800' FROM THE EAST LINE OF
 SECTION 30, TOWNSHIP 21 SOUTH, RANGE 33 EAST.



N.M.P.M., LEA COUNTY, NEW MEXICO.

basin
surveys
 focused on excellence
 in the oilfield

P.O. Box 1786 (575) 393-7316 - Office
 1120 N. West County Rd. (575) 392-2206 - Fax
 Hobbs, New Mexico 88241 basin-surveys.com

W.O. Number: 33479	Drawn By: K. GOAD	Date: 01-17-2018	Survey Date: 01-15-2018	Sheet 1 of 1 Sheets
--------------------	-------------------	------------------	-------------------------	---------------------

SECTION 30, TOWNSHIP 21 SOUTH, RANGE 33 EAST. N.M.P.M.,
LEA COUNTY, NEW MEXICO.

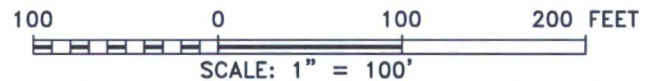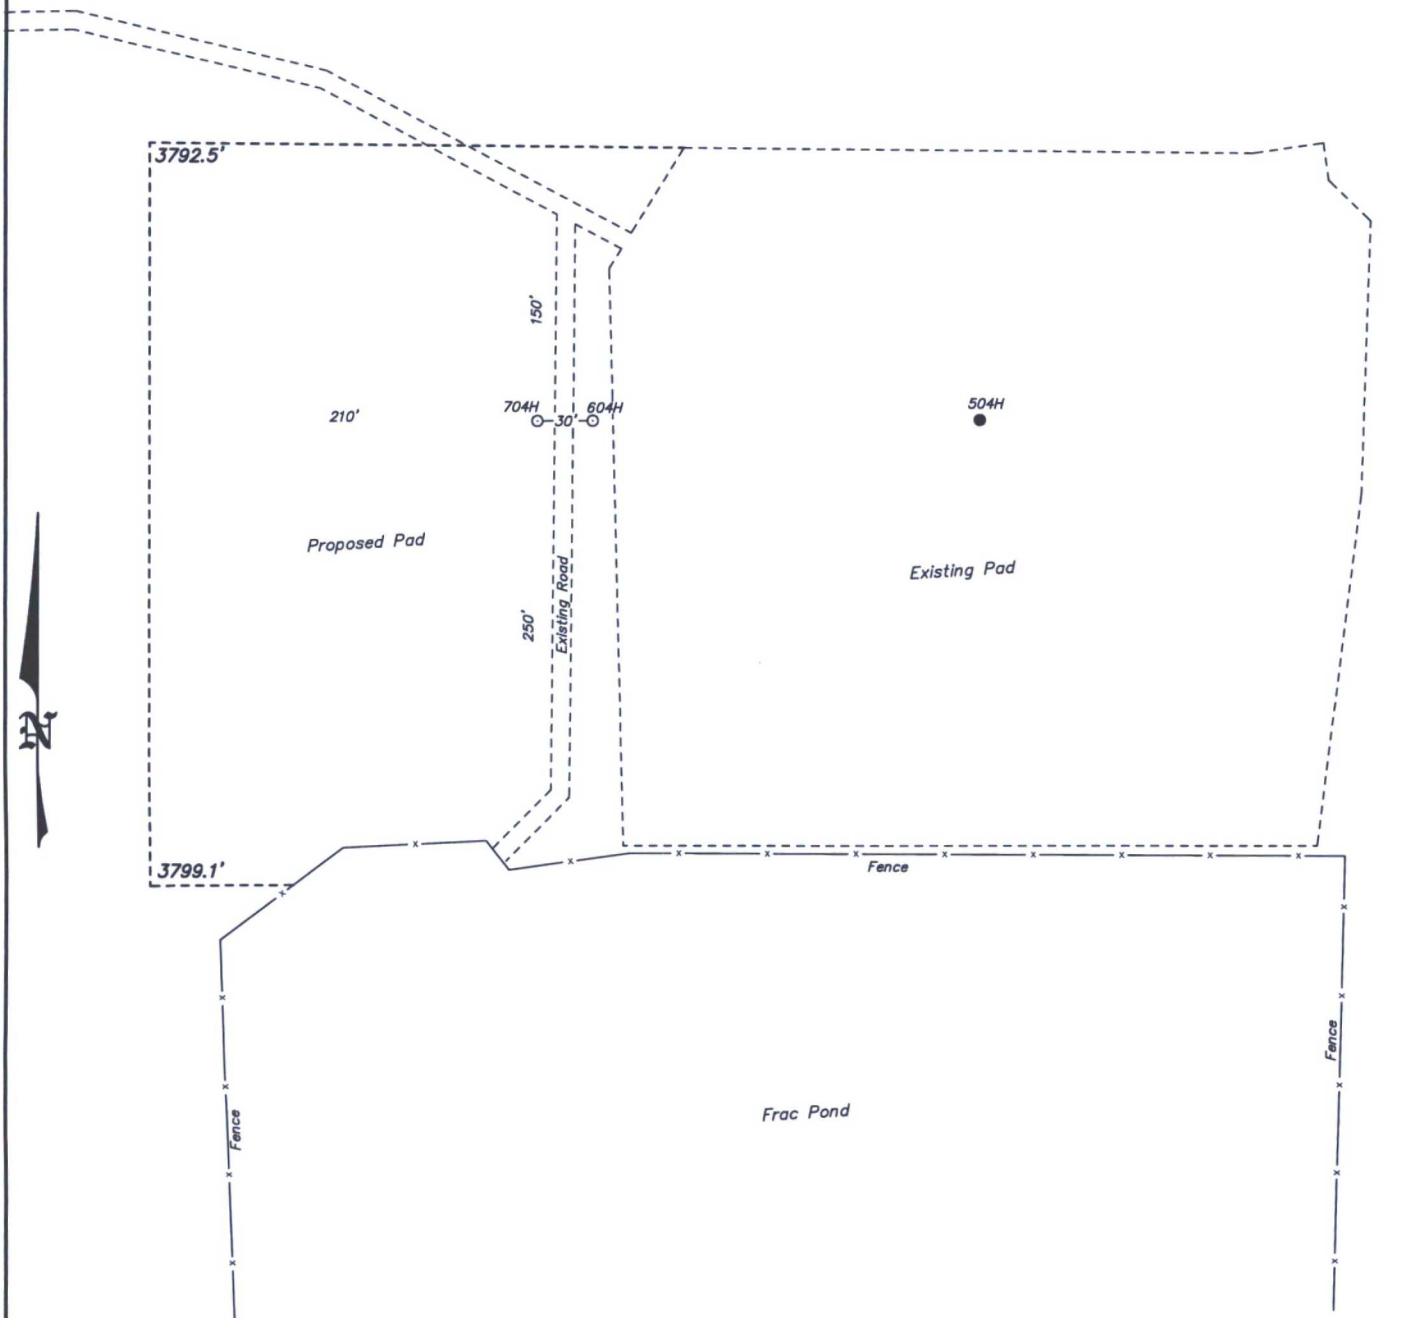

ADVANCE ENERGY PARTNERS, LLC

REF: DAGGER STATE COM #704H / WELL PAD TOPO

THE DAGGER STATE COM #704H LOCATED 2610' FROM
THE NORTH LINE AND 800' FROM THE EAST LINE OF
SECTION 30, TOWNSHIP 21 SOUTH, RANGE 33 EAST.


N.M.P.M., LEA COUNTY, NEW MEXICO.

basin
surveys
focused on excellence
in the oilfield

P.O. Box 1786
1120 N. West County Rd.
Hobbs, New Mexico 88241
(575) 393-7316 - Office
(575) 392-2206 - Fax
basinsurveys.com

W.O. Number: 33479 | Drawn By: K. GOAD | Date: 01-17-2018 | Survey Date: 01-15-2018 | Sheet 1 of 1 Sheets

**SECTION 30, TOWNSHIP 21 SOUTH, RANGE 33 EAST. N.M.P.M.,
LEA COUNTY, NEW MEXICO.**

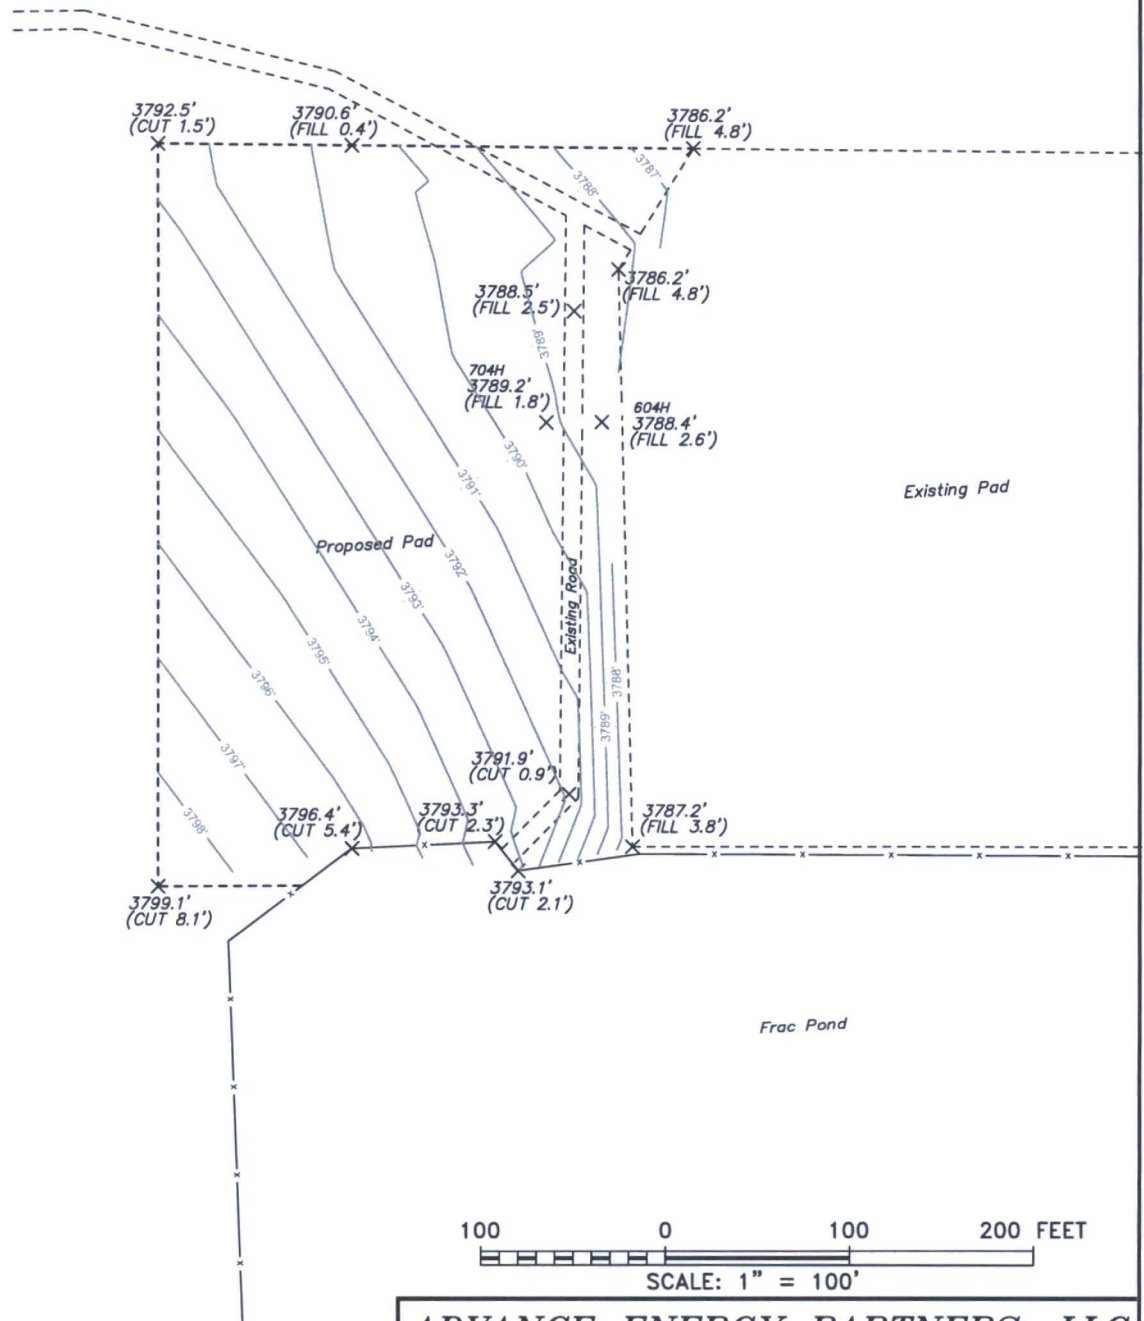

basin
surveys
focused on excellence
in the oilfield


P.O. Box 1786
1120 N. West County Rd.
Hobbs, New Mexico 88241
(575) 393-7316 - Office
(575) 392-2206 - Fax
basinsurveys.com

ADVANCE ENERGY PARTNERS, LLC

REF: DAGGER STATE COM #704H / CUT & FILL

THE DAGGER STATE COM #704H LOCATED 2610' FROM
THE NORTH LINE AND 800' FROM THE EAST LINE OF
SECTION 30, TOWNSHIP 21 SOUTH, RANGE 33 EAST.

N.M.P.M., LEA COUNTY, NEW MEXICO.

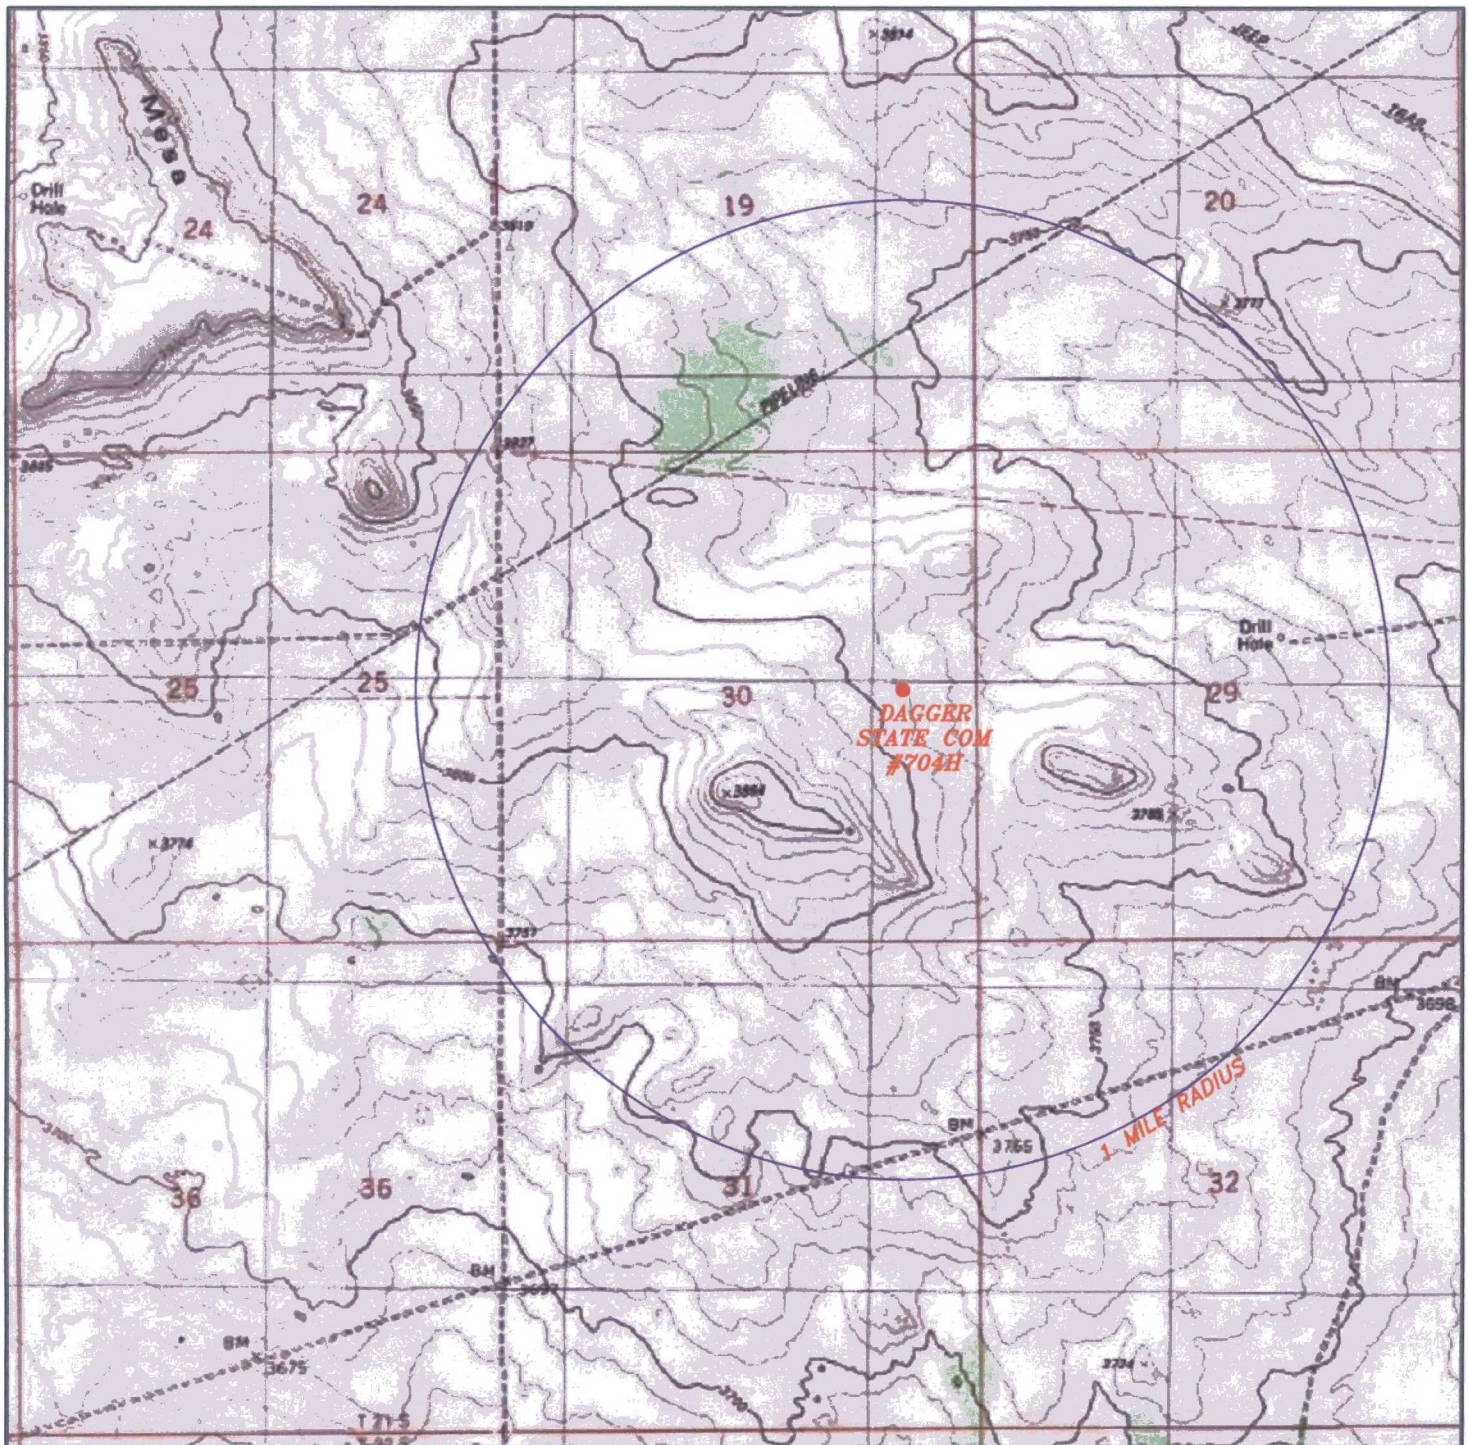

DAGGER STATE COM #704H

Located 2610' FNL and 800' FEL
 Section 30, Township 21 South, Range 33 East,
 N.M.P.M., Lea County, New Mexico.



P.O. Box 1786
 1120 N. West County Rd.
 Hobbs, New Mexico 88241
 (575) 393-7316 - Office
 (575) 392-2206 - Fax
 basinsurveys.com

0' 1000' 2000' 3000' 1500'
 SCALE: 1" = 2000'


W.O. Number: KJG 33479

Survey Date: 01-15-2018

YELLOW TINT - USA LAND
 BLUE TINT - STATE LAND
 NATURAL COLOR - FEE LAND



**ADVANCE
 ENERGY
 PARTNERS, LLC**

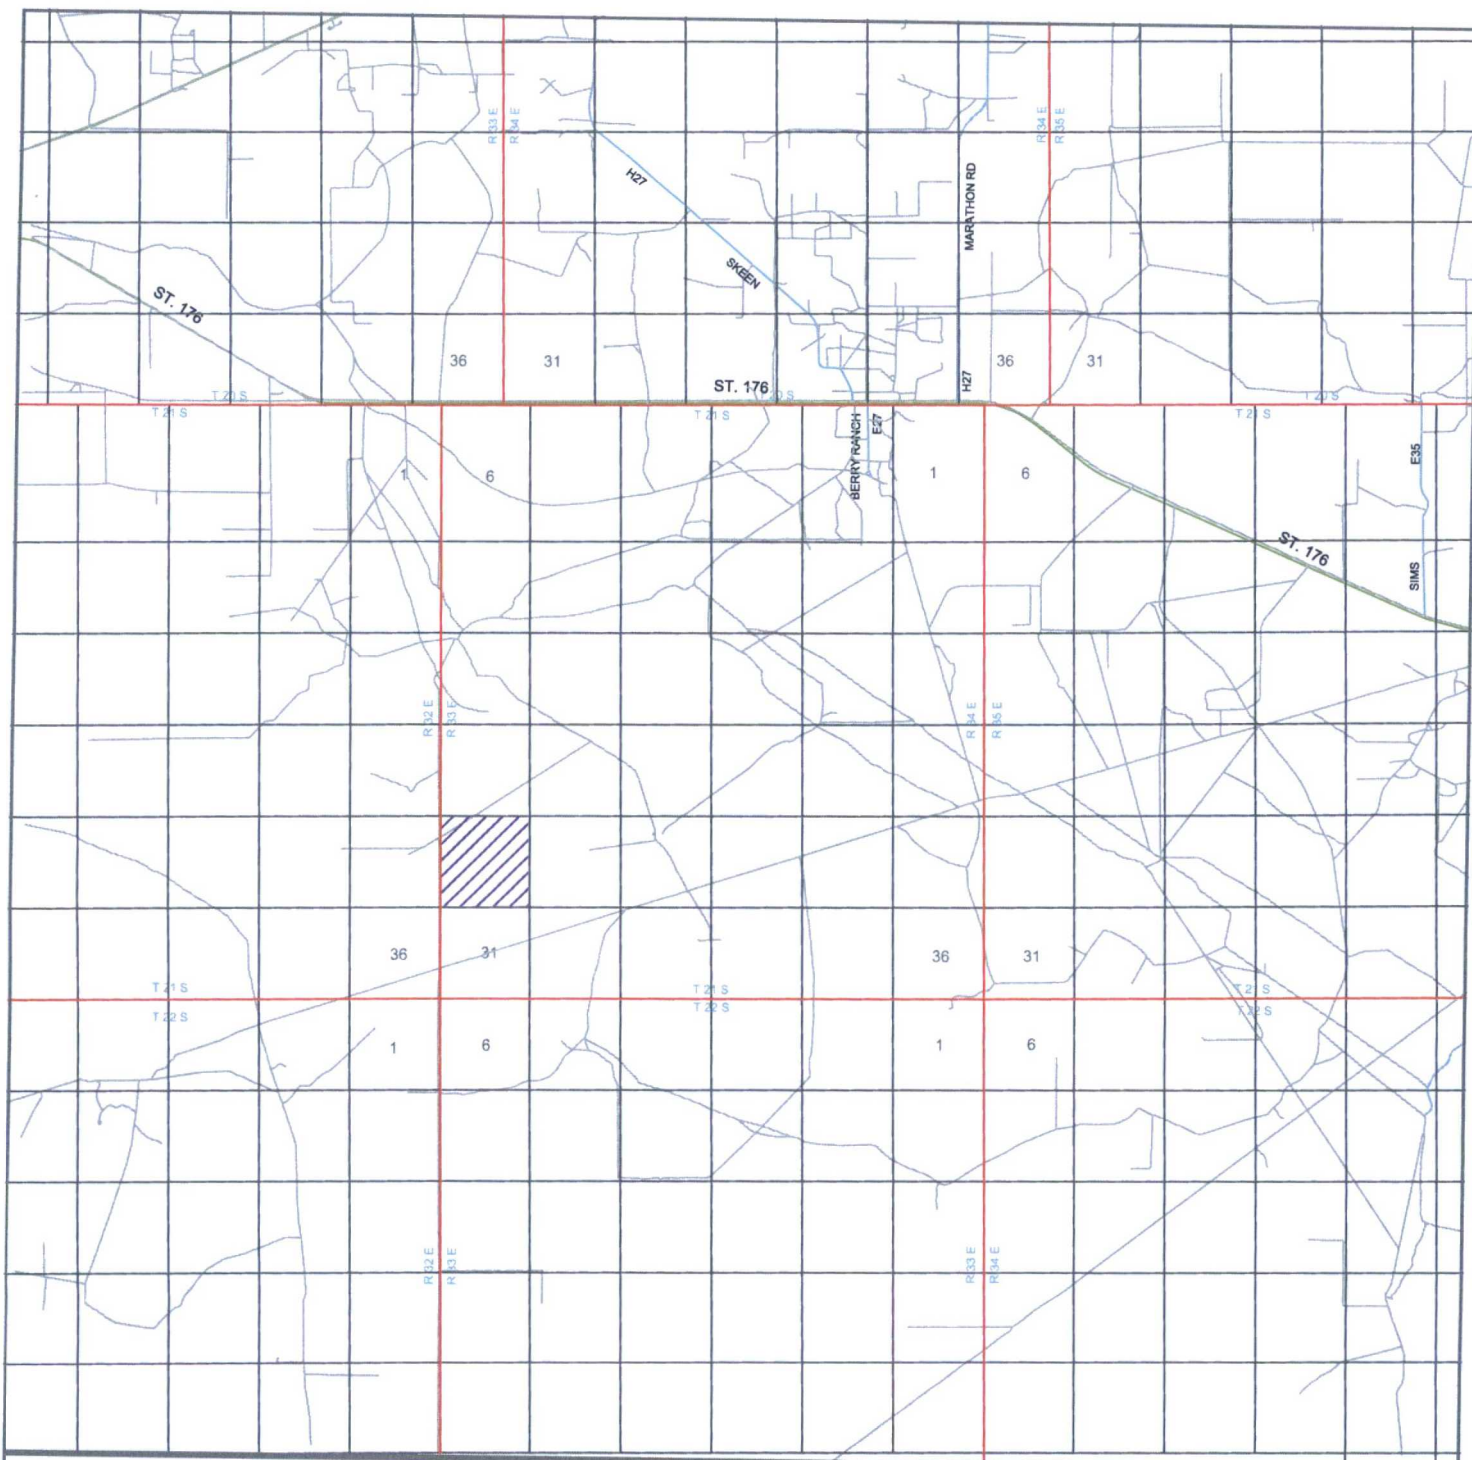

DAGGER STATE COM #704H

Located 2610' FNL and 800' FEL
 Section 30, Township 21 South, Range 33 East,
 N.M.P.M., Lea County, New Mexico.

basin
surveys
 focused on excellence
 in the oilfield

P.O. Box 1786
 1120 N. West County Rd.
 Hobbs, New Mexico 88241
 (575) 393-7316 - Office
 (575) 392-2206 - Fax
 basin-surveys.com

0 1 MI 2 MI 3 MI 4 MI
 SCALE: 1" = 2 MILES


W.O. Number: KJG 33479

Survey Date: 01-15-2018

YELLOW TINT - USA LAND
 BLUE TINT - STATE LAND
 NATURAL COLOR - FEE LAND



ADVANCE
ENERGY
PARTNERS, LLC

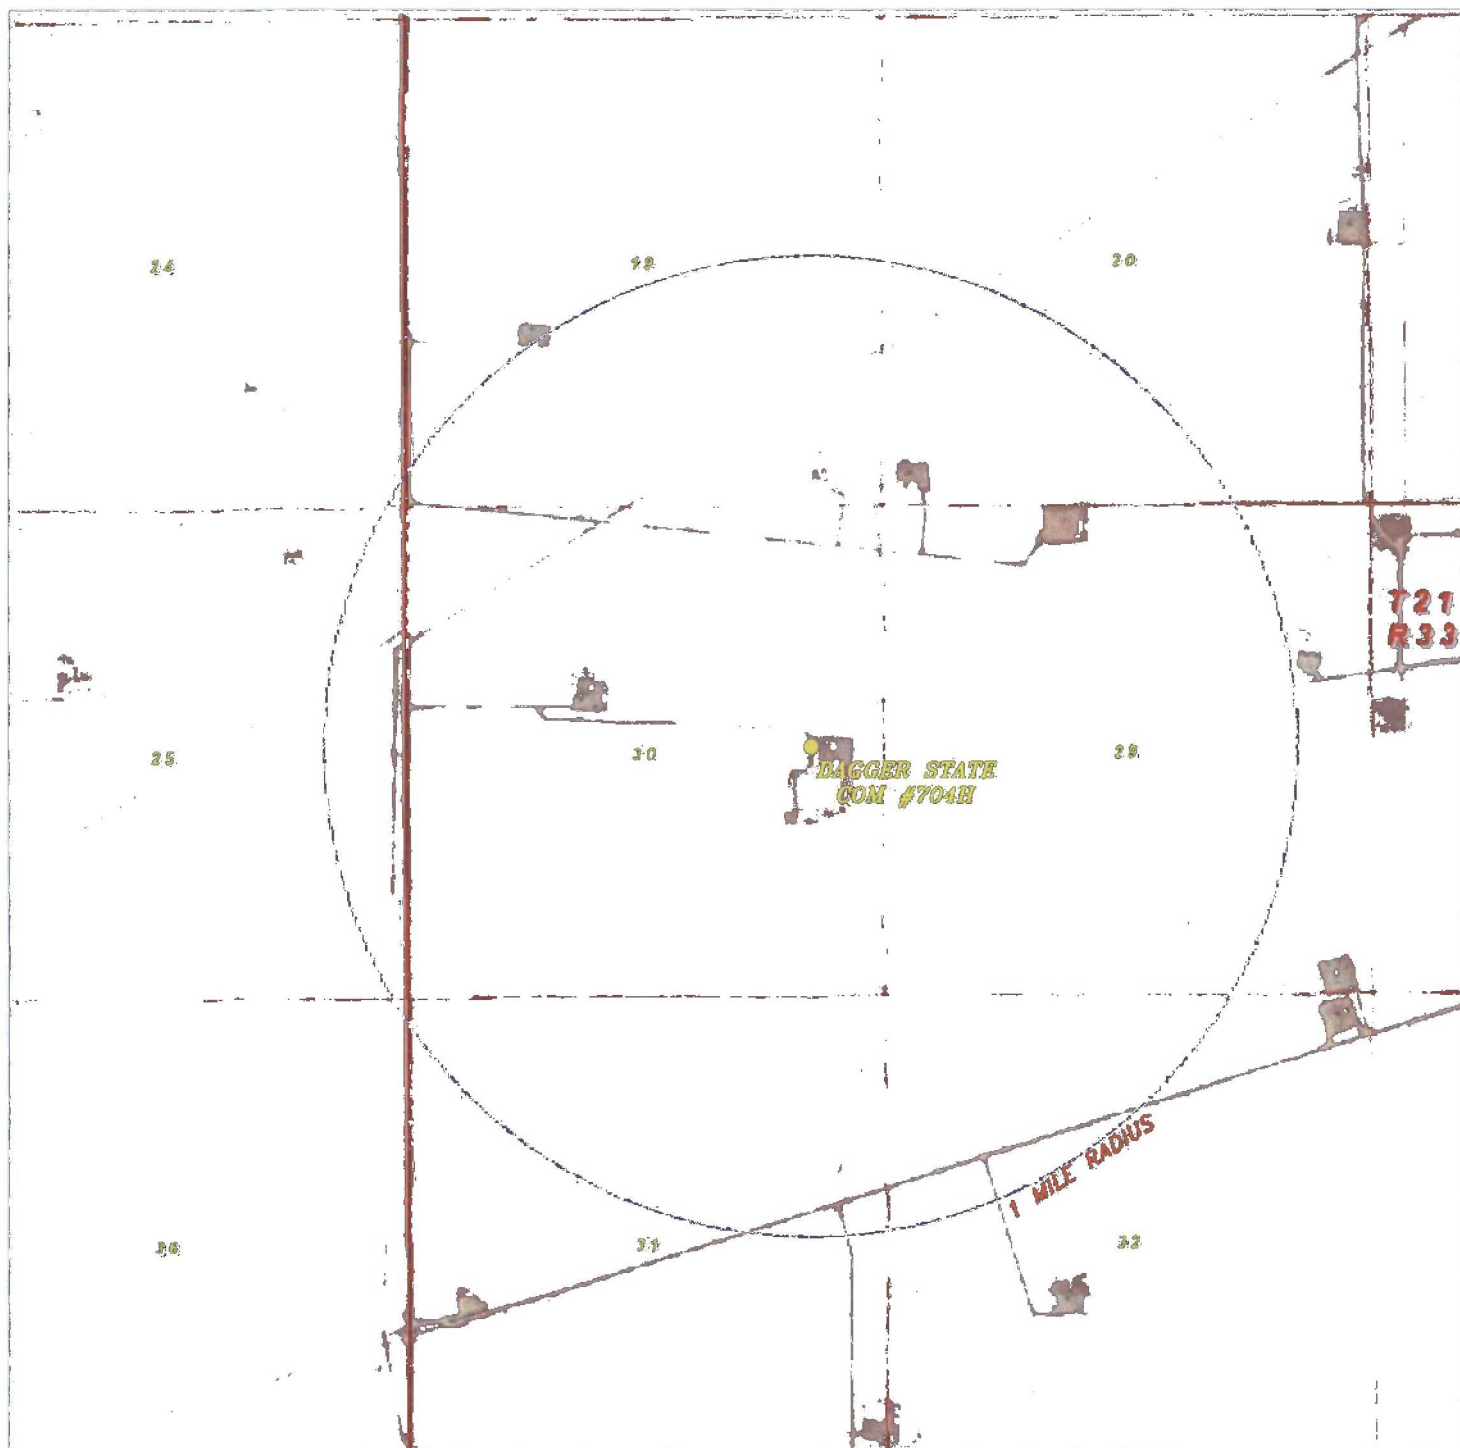

DAGGER STATE COM #704H

Located 2610' FNL and 800' FEL
 Section 30, Township 21 South, Range 33 East,
 N.M.P.M., Lea County, New Mexico.

basin
surveys
 focused on excellence
 in the oilfield

P.O. Box 1788
 1120 N. West County Rd.
 Hobbs, New Mexico 88241
 (575) 393-7316 - Office
 (575) 392-2206 - Fax
 basin-surveys.com

0' 1000' 2000' 3000' 1500'
 SCALE: 1" = 2000'

W.O. Number: KJG 33479

Survey Date: 01-15-2018

YELLOW TINT - USA LAND
 BLUE TINT - STATE LAND
 NATURAL COLOR - FEE LAND



ADVANCE
ENERGY
PARTNERS, LLC