


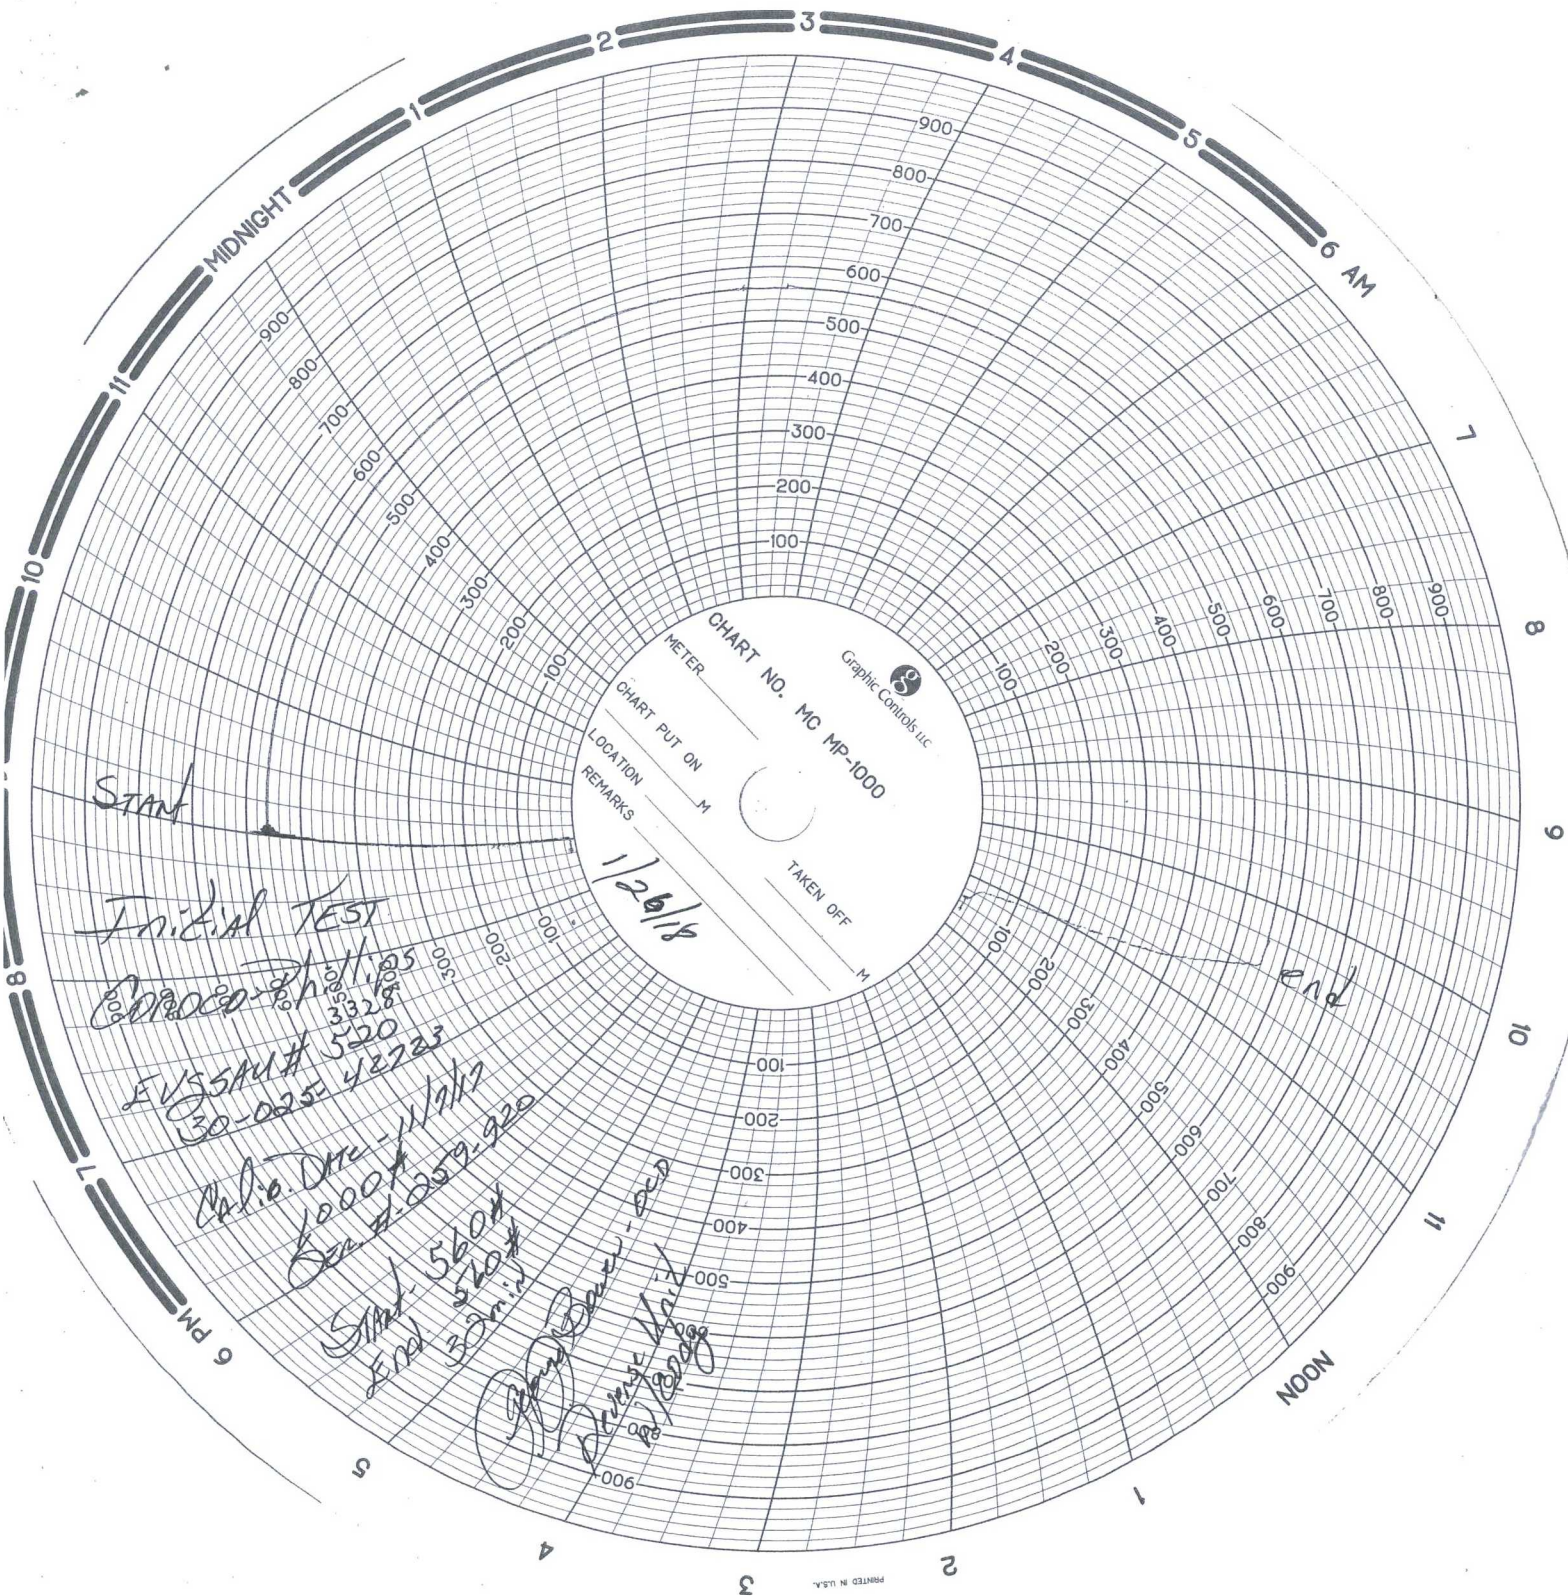




Schematic - Current
EAST VACUUM GBSA UNIT 3328-W520

District PERMIAN CONVENTIONAL	Field Name VACUUM	API / UWI 3002542723	County LEA	State/Province NEW MEXICO	
Original Spud Date 11/3/2017	Surface Legal Location Section 33, Township, Range 35E	East/West Distance (ft) 1,759.00	East/West Reference FWL	North/South Distance (ft) 471.00	North/South Reference FSL

VERTICAL - Original Hole, 2/14/2018 1:11:29 PM

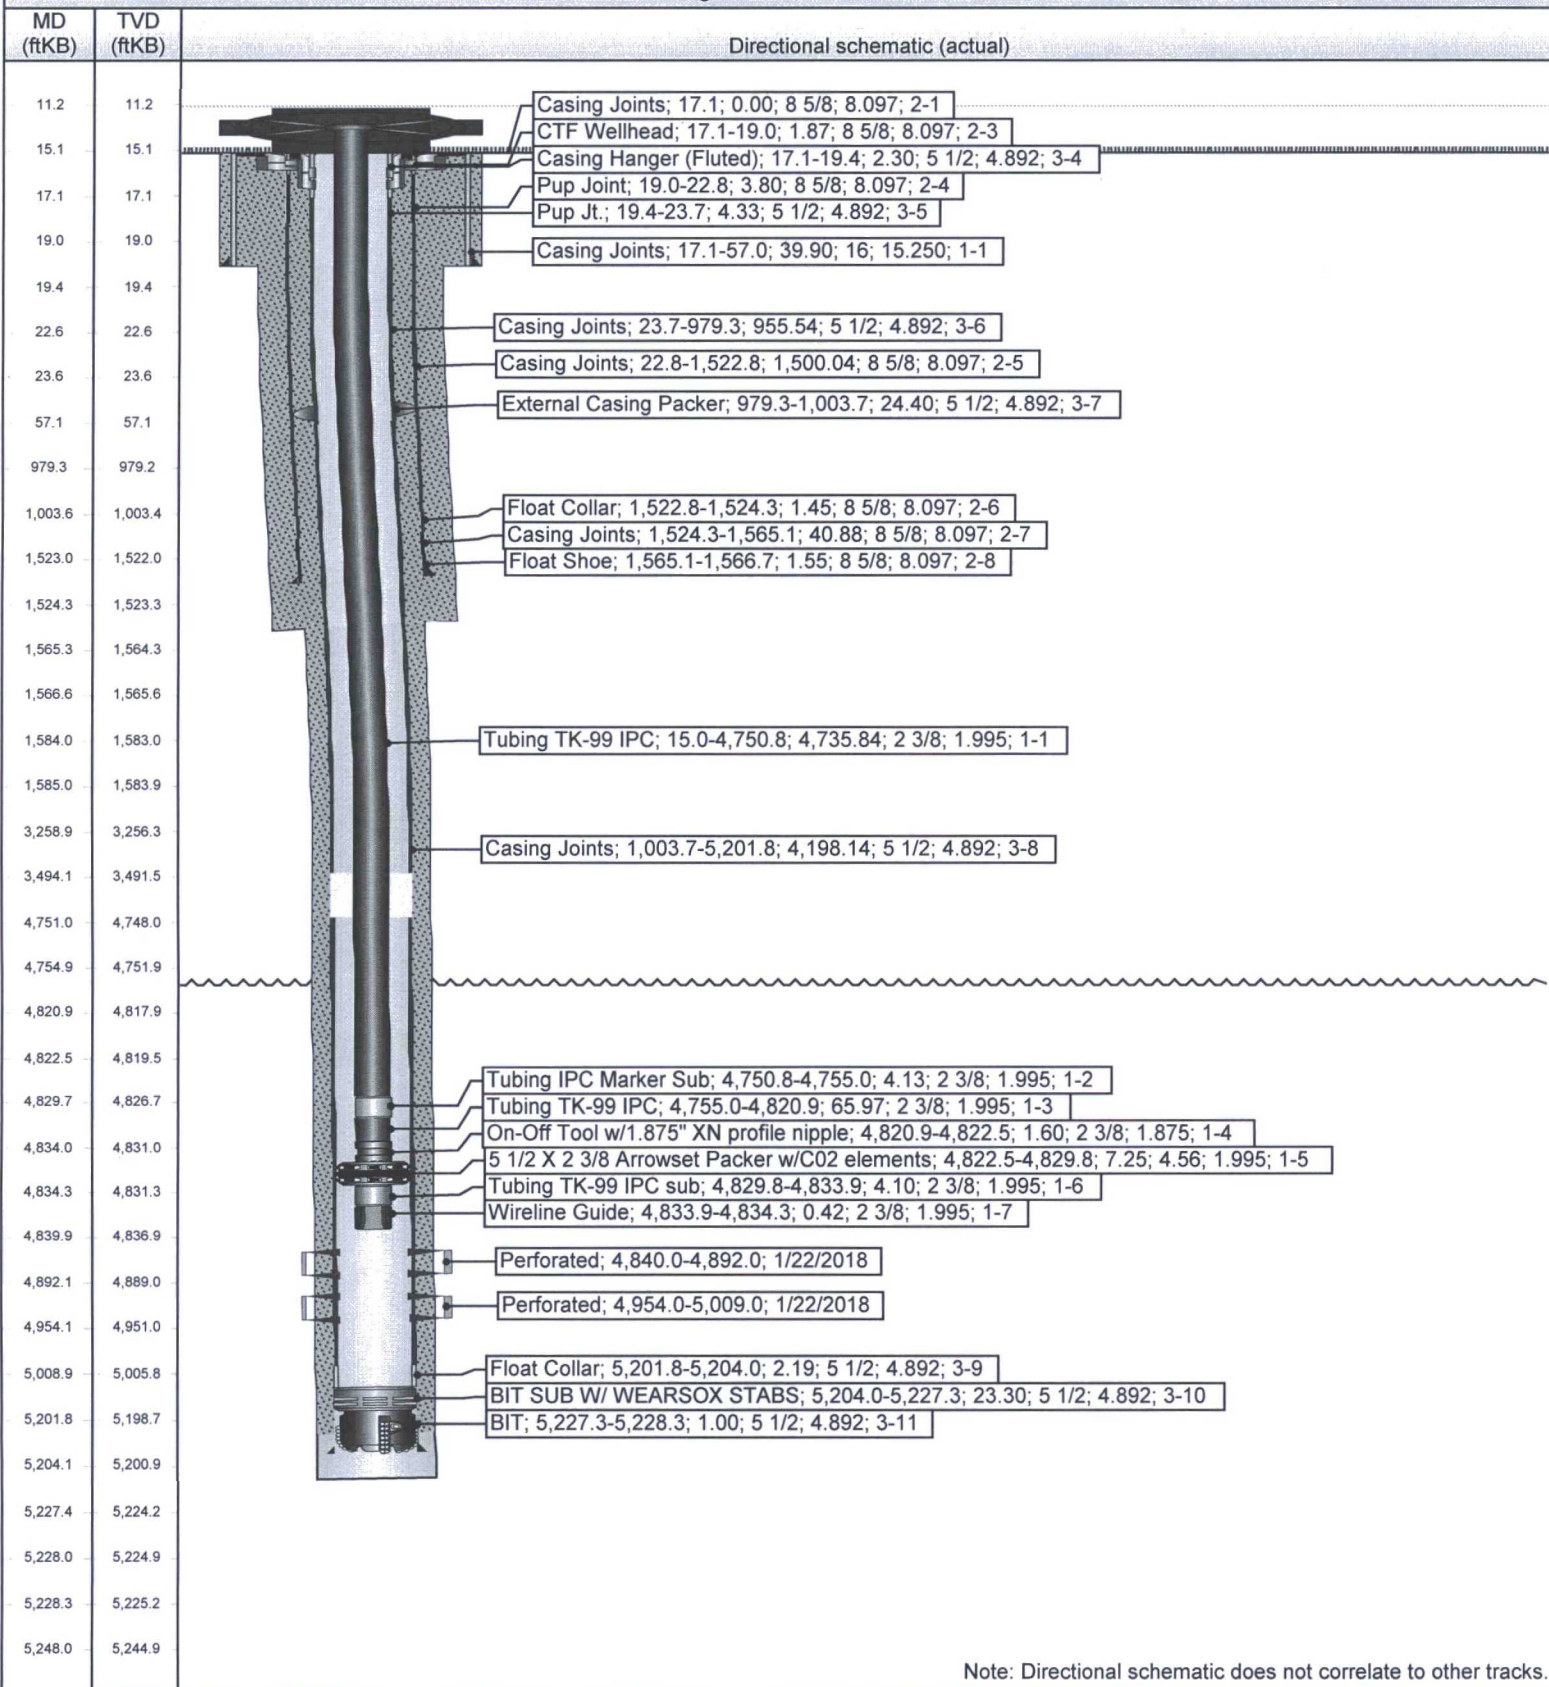

Note: Directional schematic does not correlate to other tracks.