

DISTRICT I  
1625 N. French Dr., Hobbs, NM 88240

DISTRICT II  
1301 W. Grand Avenue, Artesia, NM 88210

DISTRICT III  
1000 Rio Brazos Rd., Aztec, NM 87410

DISTRICT IV  
1220 S. St. Francis Dr., Santa Fe, NM 87505

State of New Mexico  
Energy, Minerals & Natural Resources Department

OIL CONSERVATION DIVISION  
1220 South St. Frances Dr.  
Santa Fe, NM 87505

Form C-102  
Revised October 12, 2005  
Submit to Appropriate District Office  
State Lease - 4 Copies  
Fee Lease - 3 Copies

"AS DRILLED"

AMENDED REPORT

WELL LOCATION AND ACREAGE DEDUCTION PLAT

API Number 30-025-43249	Pool Code 96637	Pool Name Teas; Bone Spring, East
Property Code 302795	Property Name HAMON A FEDERAL COM	Well Number 8H
OGRID No. 240974	Operator Name LEGACY RESERVES OPERATING LP	Elevation 3611'

Surface Location


UL or lot No.	Section	Township	Range	Lot Idn	Feet from the	North/South line	Feet from the	East/West line	County
0	6	20 S	34 E		524	SOUTH	1872	EAST	LEA

Bottom Hole Location If Different From Surface

UL or lot No.	Section	Township	Range	Lot Idn	Feet from the	North/South line	Feet from the	East/West line	County
P	7	20 S	34 E		343	SOUTH	449	EAST	LEA

Dedicated Acres	Joint or Infill	Consolidation Code	Order No.
160			

NO ALLOWABLE WILL BE ASSIGNED TO THIS COMPLETION UNTIL ALL INTERESTS HAVE BEEN CONSOLIDATED OR A NON-STANDARD UNIT HAS BEEN APPROVED BY THE DIVISION

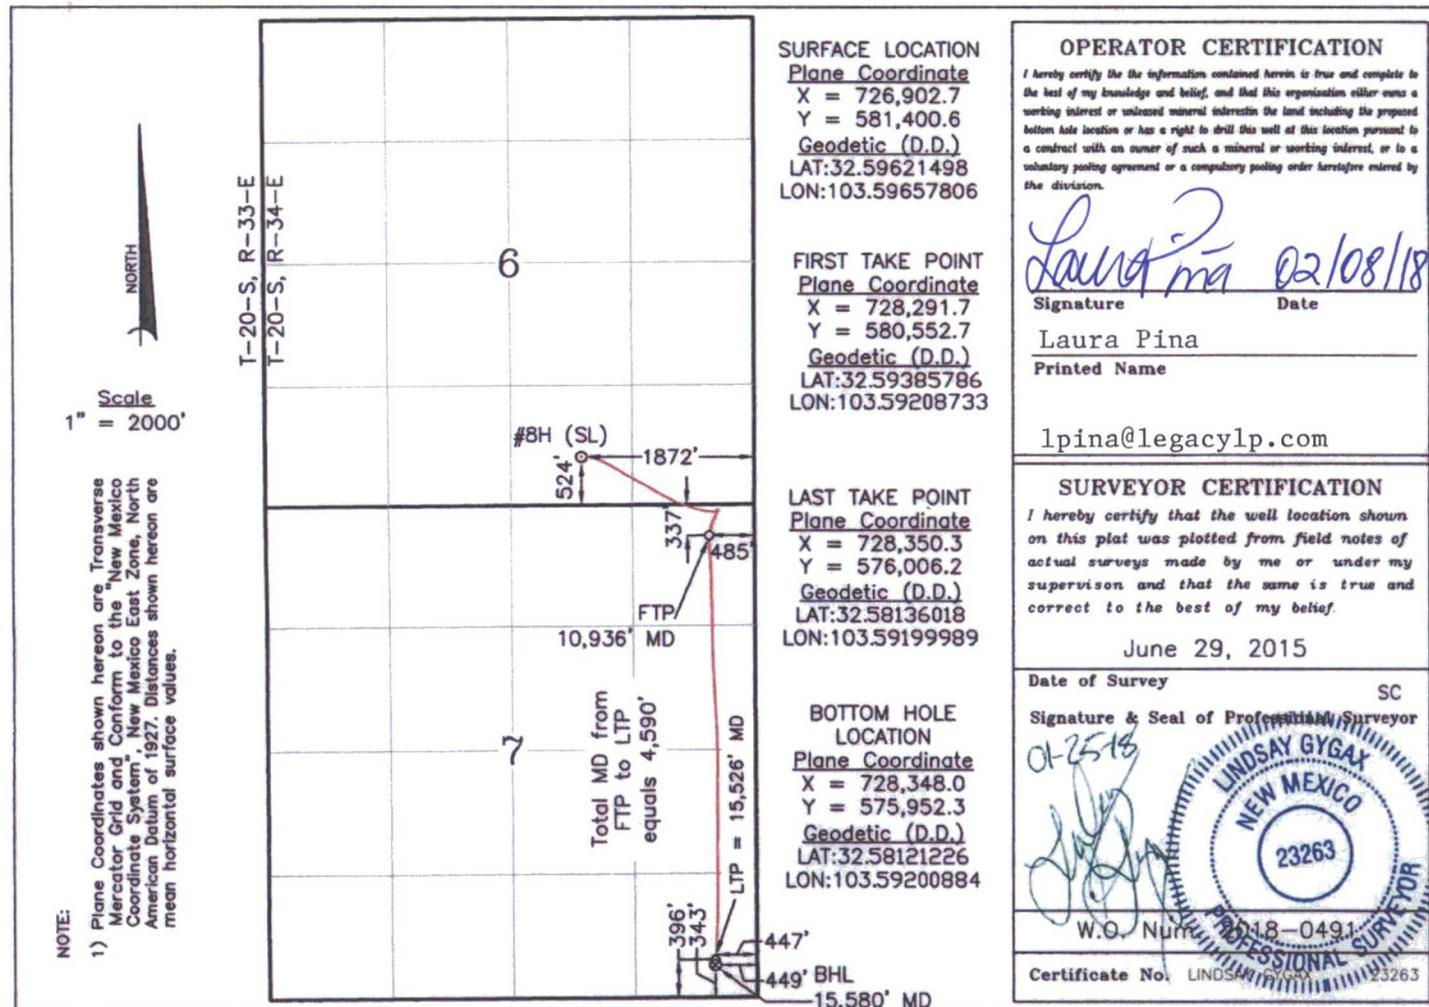

**SURFACE LOCATION**  
Plane Coordinate  
X = 726,902.7  
Y = 581,400.6  
Geodetic (D.D.)  
LAT:32.59621498  
LON:103.59657806

**FIRST TAKE POINT**  
Plane Coordinate  
X = 728,291.7  
Y = 580,552.7  
Geodetic (D.D.)  
LAT:32.59385786  
LON:103.59208733

**LAST TAKE POINT**  
Plane Coordinate  
X = 728,350.3  
Y = 576,006.2  
Geodetic (D.D.)  
LAT:32.58136018  
LON:103.59199989

**BOTTOM HOLE LOCATION**  
Plane Coordinate  
X = 728,348.0  
Y = 575,952.3  
Geodetic (D.D.)  
LAT:32.58121226  
LON:103.59200884

**OPERATOR CERTIFICATION**

I hereby certify the information contained herein to be true and complete to the best of my knowledge and belief, and that this organization either owns a working interest or unleased mineral interest in the land including the proposed bottom hole location or has a right to drill this well at this location pursuant to a contract with an owner of such a mineral or working interest, or is a voluntary pooling agreement or a compulsory pooling order heretofore entered by the division.

*Laura Pina* 02/08/18  
Signature Date

Laura Pina  
Printed Name

lpina@legacylp.com

**SURVEYOR CERTIFICATION**

I hereby certify that the well location shown on this plat was plotted from field notes of actual surveys made by me or under my supervision and that the same is true and correct to the best of my belief.

June 29, 2015

Date of Survey SC

Signature & Seal of Professional Surveyor

*Lindsay Gygax*  
Signature  
W. O. Num 18-0491  
Professional Surveyor

Certificate No. LINDSAY GYGAX 23263