

District I  
1625 N. French Dr., Hobbs, NM 88240  
Phone: (575) 393-6161 Fax: (575) 393-4170  
District II  
811 S. First St., Artesia, NM 88210  
Phone: (575) 748-1283 Fax: (575) 748-9720  
District III  
1000 Rio Brazos Road, Aztec, NM 87410  
Phone: (505) 334-6178 Fax: (505) 334-6170  
District IV  
1220 S. St. Francis Dr., Sante Fe, NM 87504  
Phone: (505) 476-3460 Fax: (505) 476-3462

**HOBBS OGD**  
**MAR 12 2018**  
**RECEIVED**

State of New Mexico  
Energy, Minerals & Natural Resources  
Department  
OIL CONSERVATION DIVISION  
1220 South St. Francis Dr.  
Sante Fe, NM 87505

FORM C-102  
Revised August 1, 2011  
Submit one copy to appropriate  
District Office

AMENDED REPORT

**WELL LOCATION AND ACREAGE DEDICATION PLAT**

<sup>1</sup> API Number 30-025- <b>44125</b>		<sup>2</sup> Pool Code 59900	<sup>3</sup> Pool Name Triple X; Bone Spring
<sup>4</sup> Property Code 313956	<sup>5</sup> Property Name NEPTUNE 10 STATE COM		<sup>6</sup> Well Number # <b>602H</b>
<sup>7</sup> OGRID No. 7377	<sup>8</sup> Operator Name EOG RESOURCES, INC.		<sup>9</sup> Elevation <b>3606'</b>


<sup>10</sup>Surface Location

UL or lot no.	Section	Township	Range	Lot Idn	Feet from the	North/South line	Feet from the	East/West line	County
N	10	24-S	33-E	-	630'	SOUTH	2197'	WEST	LEA

UL or lot no.	Section	Township	Range	Lot Idn	Feet from the	North/South line	Feet from the	East/West line	County
C	3	24-S	33-E	-	230'	NORTH	1853'	WEST	LEA

<sup>12</sup> Dedicated Acres <b>320.00</b>	<sup>13</sup> Joint or Infill	<sup>14</sup> Consolidation Code	<sup>15</sup> Order No.
--	-------------------------------	----------------------------------	-------------------------

No allowable will be assigned to this completion until all interests have been consolidated or a non-standard unit has been approved by the division.

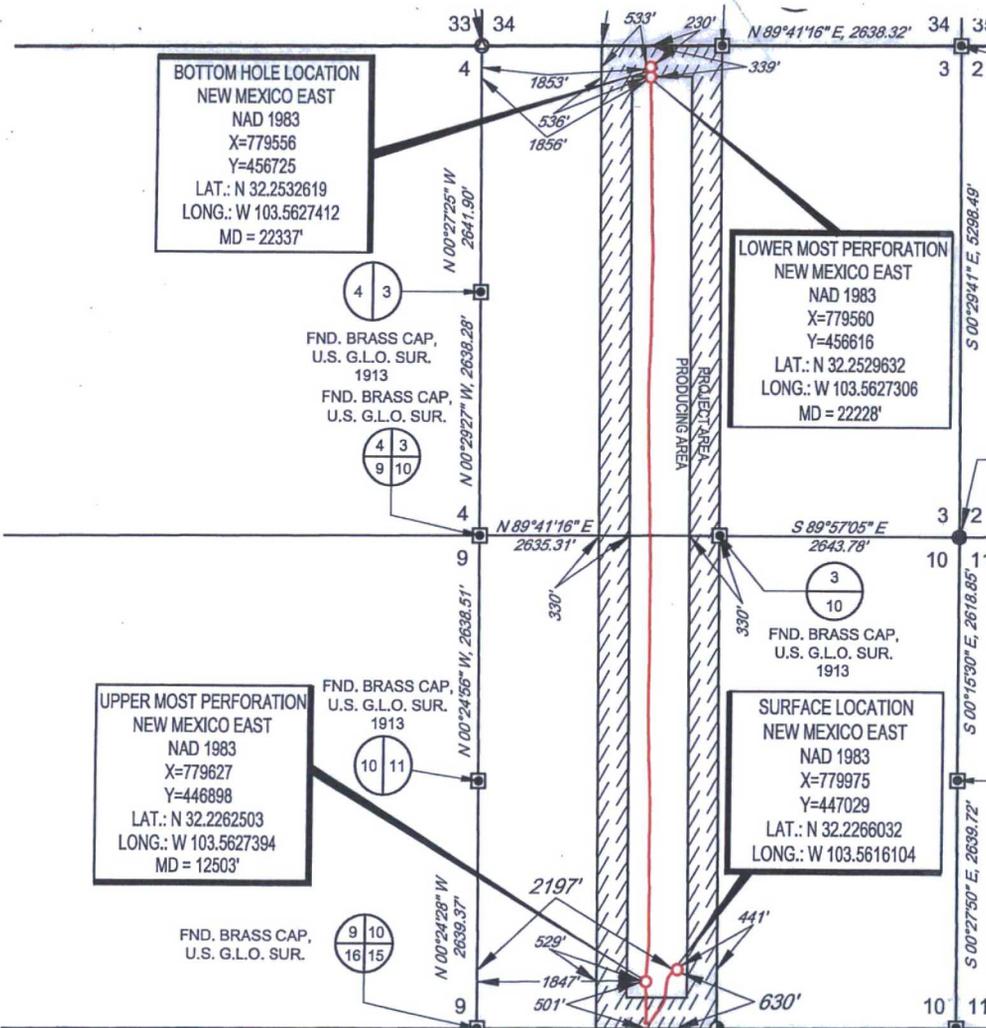

**17 OPERATOR CERTIFICATION**

I hereby certify that the information contained herein is true and complete to the best of my knowledge and belief, and that this organization either owns a working interest or unleased mineral interest in the land including the proposed bottom hole location or has a right to drill this well at this location pursuant to a contract with an owner of such a mineral or working interest, or to a voluntary pooling agreement or a compulsory pooling order heretofore entered by the division.

Signature: *Kay Maddox* Date: *03/08/2018*  
Printed Name: **KAY MADDOX**

E-mail Address: \_\_\_\_\_

**18 SURVEYOR CERTIFICATION**


I hereby certify that the well location shown on this plat was plotted from field notes of actual surveys made by me or under my supervision, and that the same is true to the best of my belief.

Date of Survey: **10/03/2017**  
Signature and Seal of Professional Surveyor: *Michael B. Brown*  
Certificate Number: **18329**

SCALE: 1" = 2000'

0' 1000' 2000'

SECTION 10 TOWNSHIP 24-S, RANGE 33-E, N.M.P.M.  
LEA COUNTY, NEW MEXICO

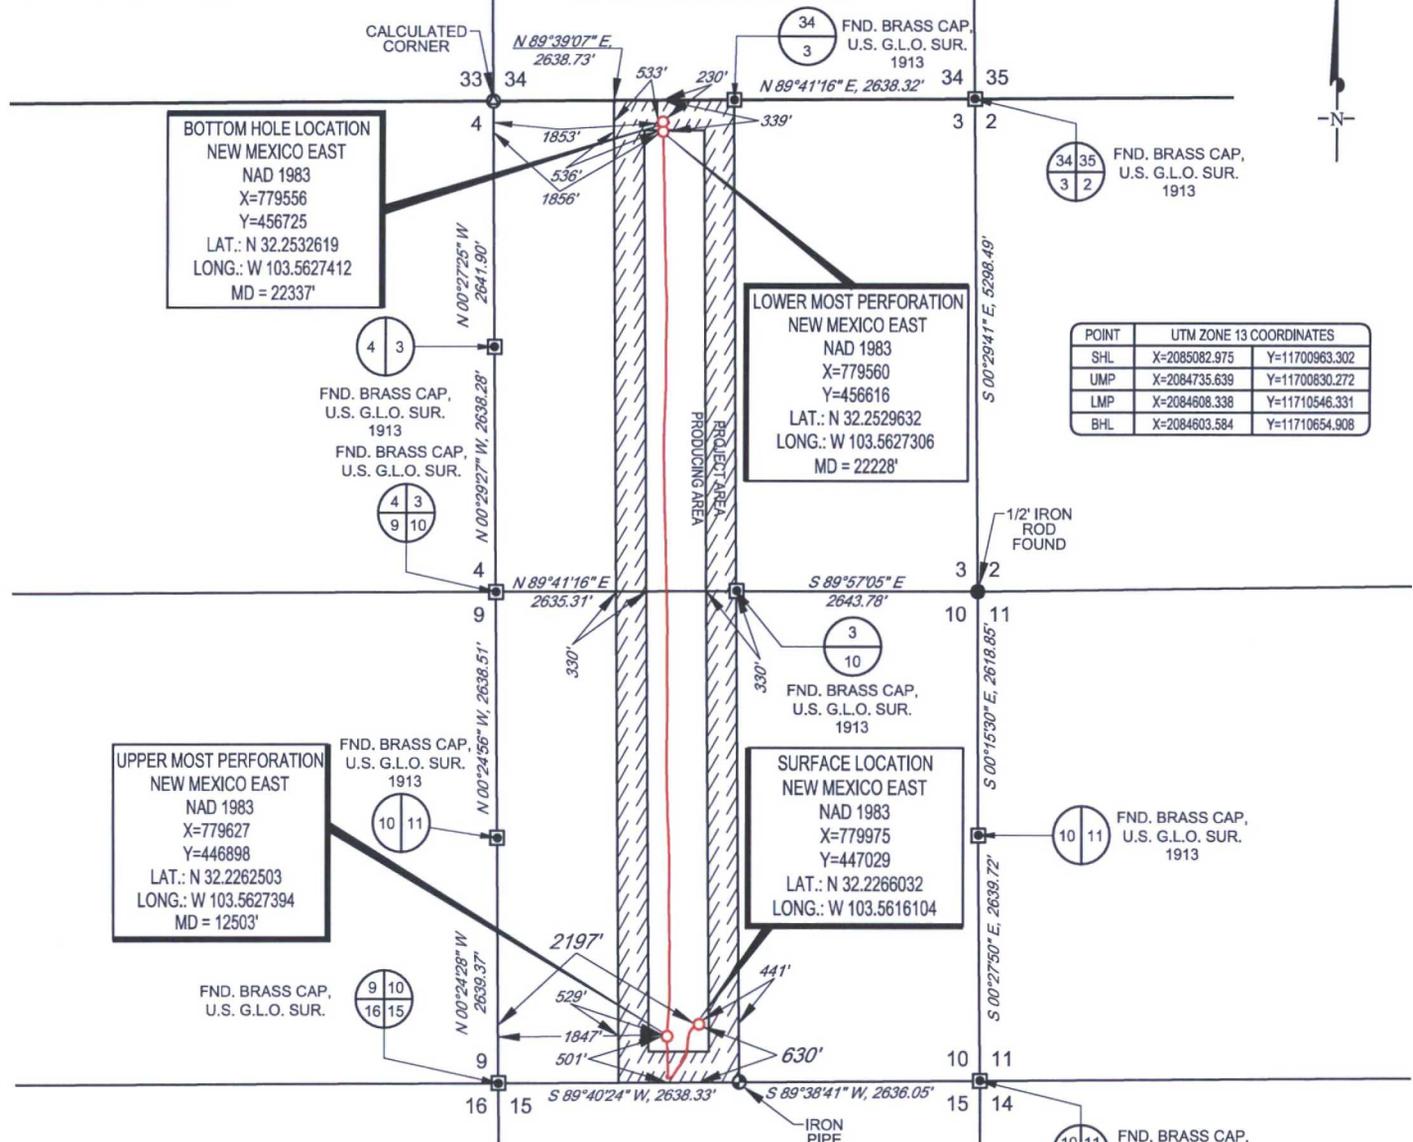

**BOTTOM HOLE LOCATION**  
NEW MEXICO EAST  
NAD 1983  
X=779556  
Y=456725  
LAT.: N 32.2532619  
LONG.: W 103.5627412  
MD = 22337'

**LOWER MOST PERFORATION**  
NEW MEXICO EAST  
NAD 1983  
X=779560  
Y=456616  
LAT.: N 32.2529632  
LONG.: W 103.5627306  
MD = 22228'

**UPPER MOST PERFORATION**  
NEW MEXICO EAST  
NAD 1983  
X=779627  
Y=446898  
LAT.: N 32.2262503  
LONG.: W 103.5627394  
MD = 12503'

**SURFACE LOCATION**  
NEW MEXICO EAST  
NAD 1983  
X=779975  
Y=447029  
LAT.: N 32.2266032  
LONG.: W 103.5616104

POINT	UTM ZONE 13 COORDINATES
SHL	X=2085082.975 Y=11700963.302
UMP	X=2084735.639 Y=11700830.272
LMP	X=2084608.338 Y=11710546.331
BHL	X=2084603.584 Y=11710654.908

LEASE NAME & WELL NO.: NEPTUNE 10 STATE COM #602H  
 SECTION 10 TWP 24-S RGE 33-E SURVEY N.M.P.M.  
 COUNTY LEA STATE NM ELEVATION 3608'  
 DESCRIPTION 630' FSL & 2197' FWL



Michael Blake Brown, P.S. No. 18329  
FEBRUARY 14, 2018



1400 EVERMAN PARKWAY, Ste. 146 • FT. WORTH, TEXAS 76140  
 TELEPHONE: (817) 744-7512 • FAX (817) 744-7548  
 2903 NORTH BIG SPRING • MIDLAND, TEXAS 79705  
 TELEPHONE: (432) 682-1653 OR (800) 767-1653 • FAX (432) 682-1743  
 WWW.TOPOGRAPHIC.COM



NEPTUNE 10 STATE COM #602H AS-COMPLETED	REVISION:	
	INT	DATE
DATE: 02/14/2018		
FILE: AD_NEPTUNE10STATECOM_602H		
DRAWN BY: IMU		
SHEET: 1 OF 1		

NOTES:  
 1. ORIGINAL DOCUMENT SIZE: 8.5" X 11"  
 2. ALL BEARINGS, DISTANCES, AND COORDINATE VALUES CONTAINED HEREIN ARE GRID BASED UPON THE NEW MEXICO COORDINATE SYSTEM OF 1983, EAST ZONE, U.S. SURVEY FEET.  
 3. THIS WELL LOCATION SHOWN HEREON HAS BEEN SURVEYED ON THE GROUND UNDER MY SUPERVISION AND PREPARED ACCORDING TO THE EVIDENCE FOUND AT THE TIME OF SURVEY, AND DATA PROVIDED BY EOG RESOURCES, INC. THIS CERTIFICATION IS MADE AND LIMITED TO THOSE PERSONS OR ENTITIES SHOWN ON THE FACE OF THIS PLAT AND IS NON-TRANSFERABLE. THIS SURVEY IS CERTIFIED FOR THIS TRANSACTION ONLY.