

DISTRICT I
1625 N. French Dr., Hobbs, NM 88240
Phone: (505) 393-6161 Fax: (505) 393-0720

DISTRICT II
811 S. First St., Artesia, NM 88210
Phone: (505) 748-1283 Fax: (505) 748-9720

DISTRICT III
1000 Rio Brazos Road, Aztec, NM 87410
Phone: (505) 334-6178 Fax: (505) 334-6170

DISTRICT IV
1220 S. St. Francis Dr., Santa Fe, NM 87505
Phone: (505) 476-3460 Fax: (505) 476-3462

State of New Mexico
Energy, Minerals & Natural Resources Department
OIL CONSERVATION DIVISION
1220 South St. Francis Dr.
Santa Fe, New Mexico 87505

HOBBS OGD

APR 05 2018

RECEIVED

Form C-102
Revised August 1, 2011
Submit one copy to appropriate
District Office

AMENDED REPORT

WELL LOCATION AND ACREAGE DEDICATION PLAT

API Number 30-025-42899	Pool Code 97900	Pool Name RED HILLS; UPPER BONE SPRING SHALE
Property Code 315615	Property Name ROJO D 7811 JV-P COM	Well Number 3H
OGRID No. 260297	Operator Name BTA OIL PRODUCERS	Elevation 3357'

Surface Location


UL or lot No.	Section	Township	Range	Lot Idn	Feet from the	North/South line	Feet from the	East/West line	County
B	22	25-S	33-E		210	NORTH	2178	EAST	LEA

As Drilled Bottom Hole Location If Different From Surface

UL or lot No.	Section	Township	Range	Lot Idn	Feet from the	North/South line	Feet from the	East/West line	County
O	27	25-S	33-E		220.4	SOUTH	2161.2	EAST	LEA

Dedicated Acres	Joint or Infill	Consolidation Code	Order No.
320			

NO ALLOWABLE WILL BE ASSIGNED TO THIS COMPLETION UNTIL ALL INTERESTS HAVE BEEN CONSOLIDATED OR A NON-STANDARD UNIT HAS BEEN APPROVED BY THE DIVISION

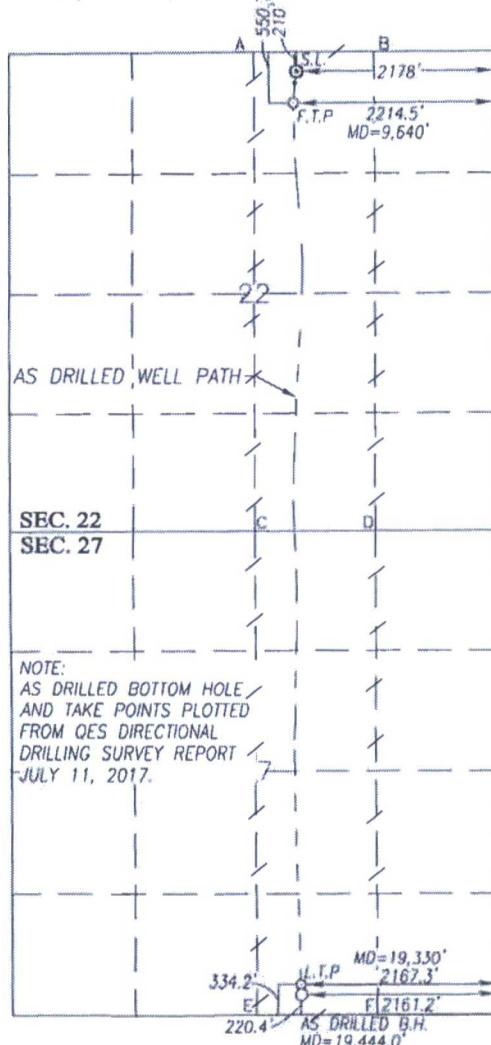

SCALE: 1"=2000'

GEODETIC COORDINATES NAD 83 NME	GEODETIC COORDINATES NAD 27 NME
SURFACE LOCATION Y= 409243.4 N X= 781148.3 E LAT.=32.122719° N LONG.=103.558697° W	SURFACE LOCATION Y= 409185.6 N X= 739962.2 E LAT.=32.122595° N LONG.=103.558226° W
FIRST TAKE POINT NAD 83 NME Y= 408902.5 N X= 781114.4 E LAT.=32.121783° N LONG.=103.558815° W	FIRST TAKE POINT NAD 27 NME Y= 408844.6 N X= 739928.3 E LAT.=32.121658° N LONG.=103.558343° W

CORNER COORDINATES TABLE
NAD 27 NME

A - Y= 409392.3 N, X= 739488.6 E
B - Y= 409401.4 N, X= 740813.4 E
C - Y= 404112.5 N, X= 739525.3 E
D - Y= 404121.2 N, X= 740851.6 E
E - Y= 398831.1 N, X= 739566.4 E
F - Y= 398839.9 N, X= 740891.1 E

CORNER COORDINATES TABLE
NAD 83 NME

A - Y= 409450.1 N, X= 780674.6 E
B - Y= 409459.2 N, X= 781999.4 E
C - Y= 404170.2 N, X= 780711.6 E
D - Y= 404179.0 N, X= 782037.9 E
E - Y= 398888.7 N, X= 780753.0 E
F - Y= 398897.5 N, X= 782077.7 E

LAST TAKE POINT NAD 83 NME	LAST TAKE POINT NAD 27 NME
Y= 399226.0 N X= 781233.2 E LAT.=32.095183° N LONG.=103.558656° W	Y= 399168.4 N X= 740046.6 E LAT.=32.095058° N LONG.=103.558186° W
AS DRILLED BOTTOM HOLE LOCATION NAD 83 NME	AS DRILLED BOTTOM HOLE LOCATION NAD 27 NME
Y= 399112.3 N X= 781240.0 E LAT.=32.094870° N LONG.=103.558636° W	Y= 399054.7 N X= 740053.5 E LAT.=32.094745° N LONG.=103.558166° W

OPERATOR CERTIFICATION

I hereby certify that the information herein is true and complete to the best of my knowledge and belief, and that this organization either owns a working interest or unleased mineral interest in the land including the proposed bottom hole location or has a right to drill this well at this location pursuant to a contract with an owner of such mineral or working interest, or to a voluntary pooling agreement or a compulsory pooling order heretofore entered by the division.

Kayla McConnell 4/3/18
Signature Date

KAYLA MCCONNELL

Printed Name

KMCCONNELL@BTAOIL.COM

E-mail Address


SURVEYOR CERTIFICATION

I hereby certify that the well location shown on this plat was plotted from field notes of recent surveys made by me or under my supervision, and that the same is true and correct to the best of my belief.

DATE: OCTOBER 2016
Date of Survey 3239
Signature Seal of Professional Surveyor

Ronald J. Eidson 03/29/2018
Certificate Number Gary G. Eidson 12641
Ronald J. Eidson 3239

ACK REL W.O.:17130868 JWSC W.O.: 18.13.0344

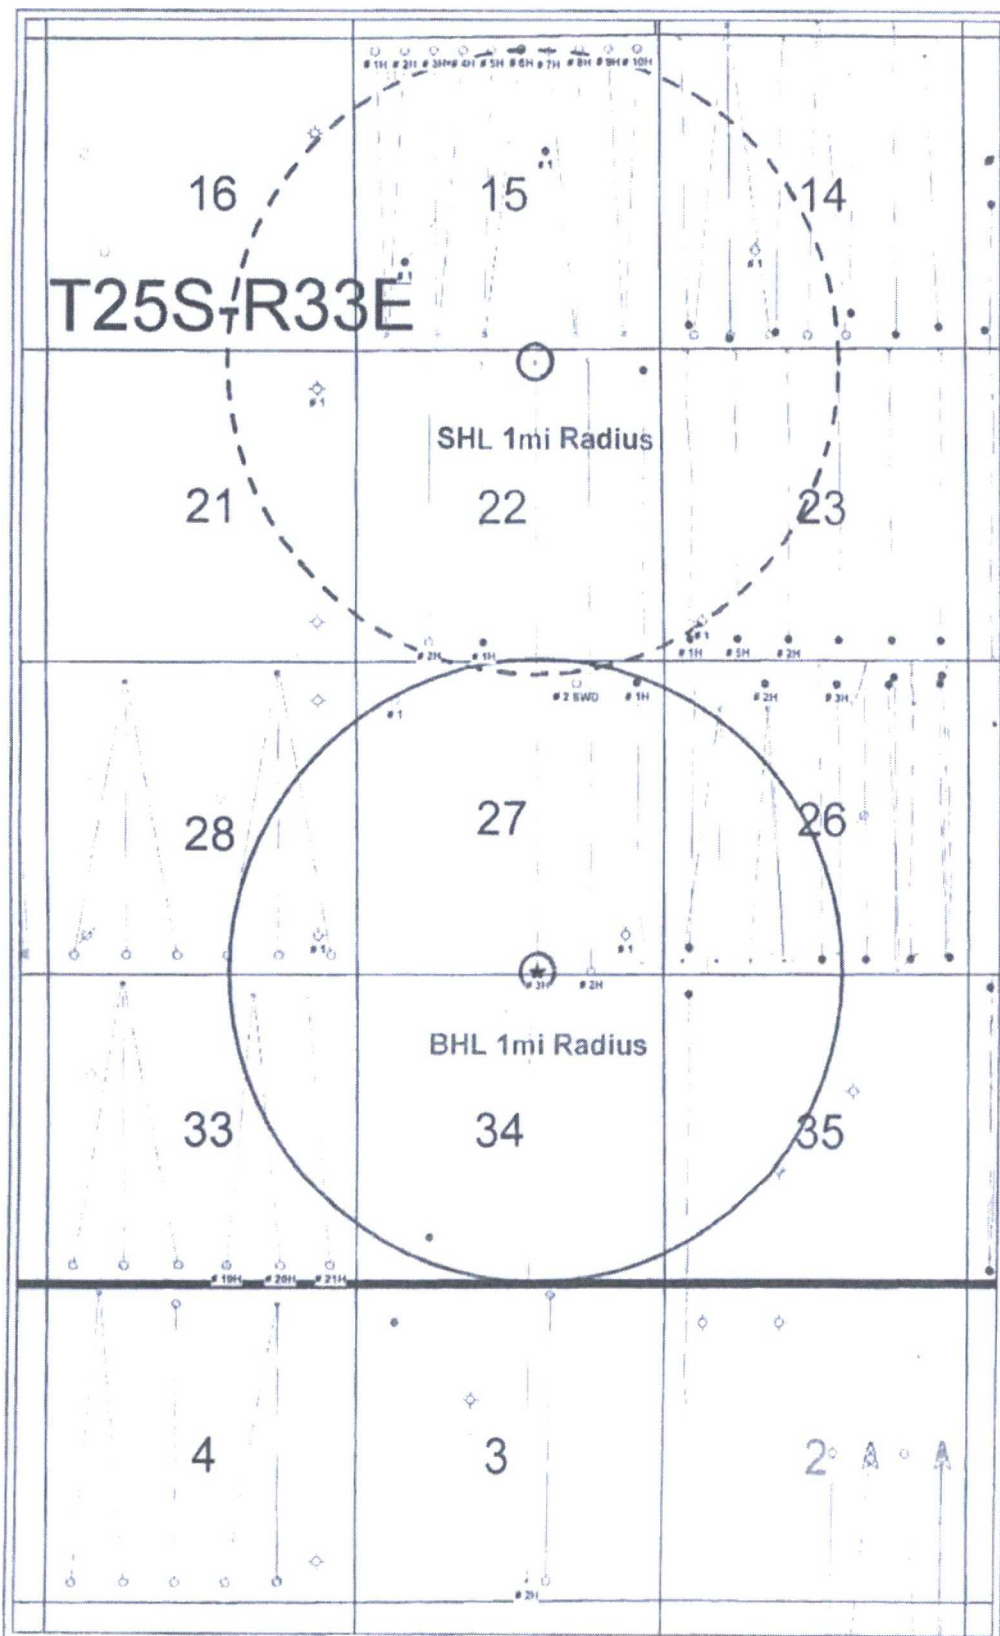

BTA Oil Producers, LLC

Rojo D 7811 JV-P Com #3H-1mi Radius Map

SHL: 210° FNL & 2178° FEL Sec. 22, T25S-R33E
 BHL: 50° FSL & 2178° FEL Sec. 27, T25S-R33E

Lea County, New Mexico

WELL SYMBOLS

- ★ Proposed Location
- Location Only
- ⦿ Drilling Well
- ⦿ Drilled, Waiting on Completion
- Oil Well
- Gas Well
- ◇ Dry Hole
- ⦿ Injection Well
- Plugged & Abandoned Oil Well
- ⦿ Plugged & Abandoned Gas Well
- ⦿ Plugged And Abandoned Oil and Gas Well

REMARKS

Rojo D 7811 JV-P Com #3H Highlighted in Yellow

Surface Hole Location 1 Mile Radius in Red Dash

Bottom Hole Location 1 Mile Radius in Red

Only Surface Locations Inside 1mi Radius Labeled

By: JHB


0 3,000 6,000
 FEET

October 20, 2016

Rojo D 7811 JV-P Com #3H - 1mi Radius Well Data

UWI (APINum)	Operator	Well Name	Well #	Sec	Twp	Rng	Surf Lat	Surf Lon	Bot Lat	Bot Lon	SHL Ftg Calls	TD	Status
30025341180000	ENRON OIL & GAS CO	VACA 14 FED	1	14	25S	33E	32.1276596	-103.5458945	0	0	1650'FSL & 1650'FWL	12602	DRY
30025276230000	EOG RESOURCES INC	OCHOA FED	1	15	25S	33E	32.1322743	-103.5576199	0	0	1980'FNL & 1980'FEL	16335	INACTIVE
30025276230100	EOG RESOURCES INC	OCHOA FED	1	15	25S	33E	32.1322743	-103.5576199	32.1271688	-103.5655106	1980'FNL & 1980'FEL	15185	ACTIVE
30025428600000	EOG RESOURCES INC	STREETCAR 15 FEDERAL	1H	15	25S	33E	32.1237849	-103.5665605	32.1370256	-103.5671276	250'FSL & 530'FWL		PERMITTED LOC
30025428610000	EOG RESOURCES INC	STREETCAR 15 FEDERAL	3H	15	25S	33E	32.1237924	-103.5637505	32.1370459	-103.5638682	250'FSL & 1400'FWL		PERMITTED LOC
30025428620000	EOG RESOURCES INC	STREETCAR 15 FEDERAL	4H	15	25S	33E	32.1237927	-103.5636536	32.137056	-103.5622369	250'FSL & 1430'FWL		PERMITTED LOC
30025428630000	EOG RESOURCES INC	STREETCAR 15 FED	6H	15	25S	33E	32.1237997	-103.5610212	32.1370763	-103.5589706	250'FSL & 2245'FWL		PERMITTED LOC
30025428640000	EOG RESOURCES INC	STREETCAR 15 FED	7H	15	25S	33E	32.1238129	-103.5560044	32.1369932	-103.557445	250'FSL & 1480'FEL		PERMITTED LOC
30025428650000	EOG RESOURCES INC	STREETCAR 15 FED	9H	15	25S	33E	32.1238199	-103.5532912	32.1371064	-103.554083	250'FSL & 640'FEL		PERMITTED LOC
30025428660000	EOG RESOURCES INC	STREETCAR 15 FED	10H	15	25S	33E	32.1238202	-103.5531943	32.1371164	-103.5524516	250'FSL & 610'FEL		PERMITTED LOC
30025428770000	EOG RESOURCES INC	STREETCAR 15 FEDERAL	2H	15	25S	33E	32.1237851	-103.5664636	32.1370358	-103.5654963	250'FSL & 560'FWL		PERMITTED LOC
30025428780000	EOG RESOURCES INC	STREETCAR 15 FED	5H	15	25S	33E	32.1237994	-103.5611181	32.1370661	-103.5606089	250'FSL & 2215'FWL		PERMITTED LOC
30025428790000	EOG RESOURCES INC	STREETCAR 15 FED	8H	15	25S	33E	32.1238131	-103.5559075	32.1370964	-103.5557111	250'FSL & 1450'FEL		PERMITTED LOC
30025083860000	BUCKLES GEO L CO	FEDERAL-MARSHALL	1	21	25S	33E	32.1212906	-103.5704035	0	0	660'FNL & 660'FEL	5087	DRY
30025428970100	BTA OIL PRODUCERS, LLC	ROJO B 7811 JV-P	1H	22	25S	33E	32.1225347	-103.5612346	32.1095179	-103.5611917	210'FNL & 2178'FWL	13819	ACTIVE
30025428980000	BTA OIL PRODUCERS, LLC	ROJO B 7811 JV-P	2H	22	25S	33E	32.1225268	-103.564219	32.1095539	-103.5642465	210'FNL & 1254'FWL		PERMITTED LOC
30025428990000	BTA OIL PRODUCERS, LLC	ROJO D 7811 JV-P COM	3H	22	25S	33E	32.1225426	-103.5582533	32.0942362	-103.5581949	210'FNL & 2178'FEL		PERMITTED LOC
30025429180000	BTA OIL PRODUCERS, LLC	ROJO D 7811 JV-P COM	2H	22	25S	33E	32.1225503	-103.5552687	32.0942309	-103.5552114	210'FNL & 1254'FEL		PERMITTED LOC
30025083870000	HILL & MEEKER	MUSE-FEDERAL	1	23	25S	33E	32.1104685	-103.5489718	0	0	660'FSL & 660'FWL	5159	DRY
30025400500000	EOG RESOURCES INC	CABALLO 23 FEDERAL	1H	23	25S	33E	32.122997	-103.5498015	32.1096603	-103.5495246	50'FNL & 440'FWL	13985	ACTIVE
30025400510000	EOG RESOURCES INC	CABALLO 23 FEDERAL	2H	23	25S	33E	32.1229823	-103.5441166	32.1096208	-103.5440489	50'FNL & 2200'FWL	14110	ACTIVE
30025402470000	EOG RESOURCES INC	CABALLO 23 FEDERAL	5H	23	25S	33E	32.1230174	-103.5470401	32.1096566	-103.5468892	40'FNL & 1295'FWL	14025	ACTIVE
30025397010100	EOG RESOURCES INC	LOMAS ROJAS 26 STATE COM	2H	26	25S	33E	32.0949826	-103.5451848	32.1075976	-103.5455673	330'FSL & 1850'FWL	13792	ACTIVE
30025397020000	EOG RESOURCES INC	LOMAS ROJAS 26 STATE COM	3H	26	25S	33E	32.0949757	-103.541404	32.1075503	-103.5415455	330'FSL & 2262'FEL	13742	ACTIVE
30025227860000	DEAN ROBERT A	DICKSON HARRY	1	27	25S	33E	32.0959041	-103.5532846	0	0	660'FSL & 660'FEL	5150	DRY
30025261880000	BTA OIL PRODUCERS, LLC	7811 JV-P ROJO	1	27	25S	33E	32.106831	-103.5661591	0	0	660'FNL & 660'FWL	17535	ACTIVE
30025424580100	BTA OIL PRODUCERS, LLC	ROJO C 7811 JV-P	1H	27	25S	33E	32.0946106	-103.5523873	32.1076519	-103.5526219	190'FSL & 380'FEL	13858	ACTIVE
30025427040000	BTA OIL PRODUCERS, LLC	ROJO SWD 7811 JV-P	2 SWD	27	25S	33E	32.1076233	-103.5560164	0	0	375'FNL & 1525'FEL		PERMITTED LOC
30025083910000	TIDEWATER OIL CO	ANNIE R BASS-FED	1	28	25S	33E	32.0959381	-103.5703759	0	0	660'FSL & 660'FEL	5081	DRY
30025423260000	CIMAREX ENERGY OF CO	RED HILLS UNIT	19H	33	25S	33E	32.0932297	-103.5739359	32.080556	-103.5753395	330'FNL & 1765'FEL		ACTIVE
30025423270100	CIMAREX ENERGY OF CO	RED HILLS UNIT	21H	33	25S	33E	32.0932189	-103.5709815	32.0805457	-103.5696575	330'FNL & 850'FEL		ACTIVE
30025425720000	CIMAREX ENERGY OF CO	RED HILLS UNIT	20H	33	25S	33E	32.0932294	-103.5738713	32.0805458	-103.572392	330'FNL & 1745'FEL		ACTIVE
30025428220000	COG OPERATING LLC	COLUMBUS FEE	2H	34	25S	33E	32.0935222	-103.5586161	32.0660422	-103.5586388	210'FNL & 2310'FEL	19224	ACTIVE

NOTE: THIS DRAWING IS NOT TO SCALE. THE DIMENSIONS REFLECTED ON THIS DRAWING ARE ESTIMATED DIMENSIONS AND ARE FOR REFERENCE ONLY.

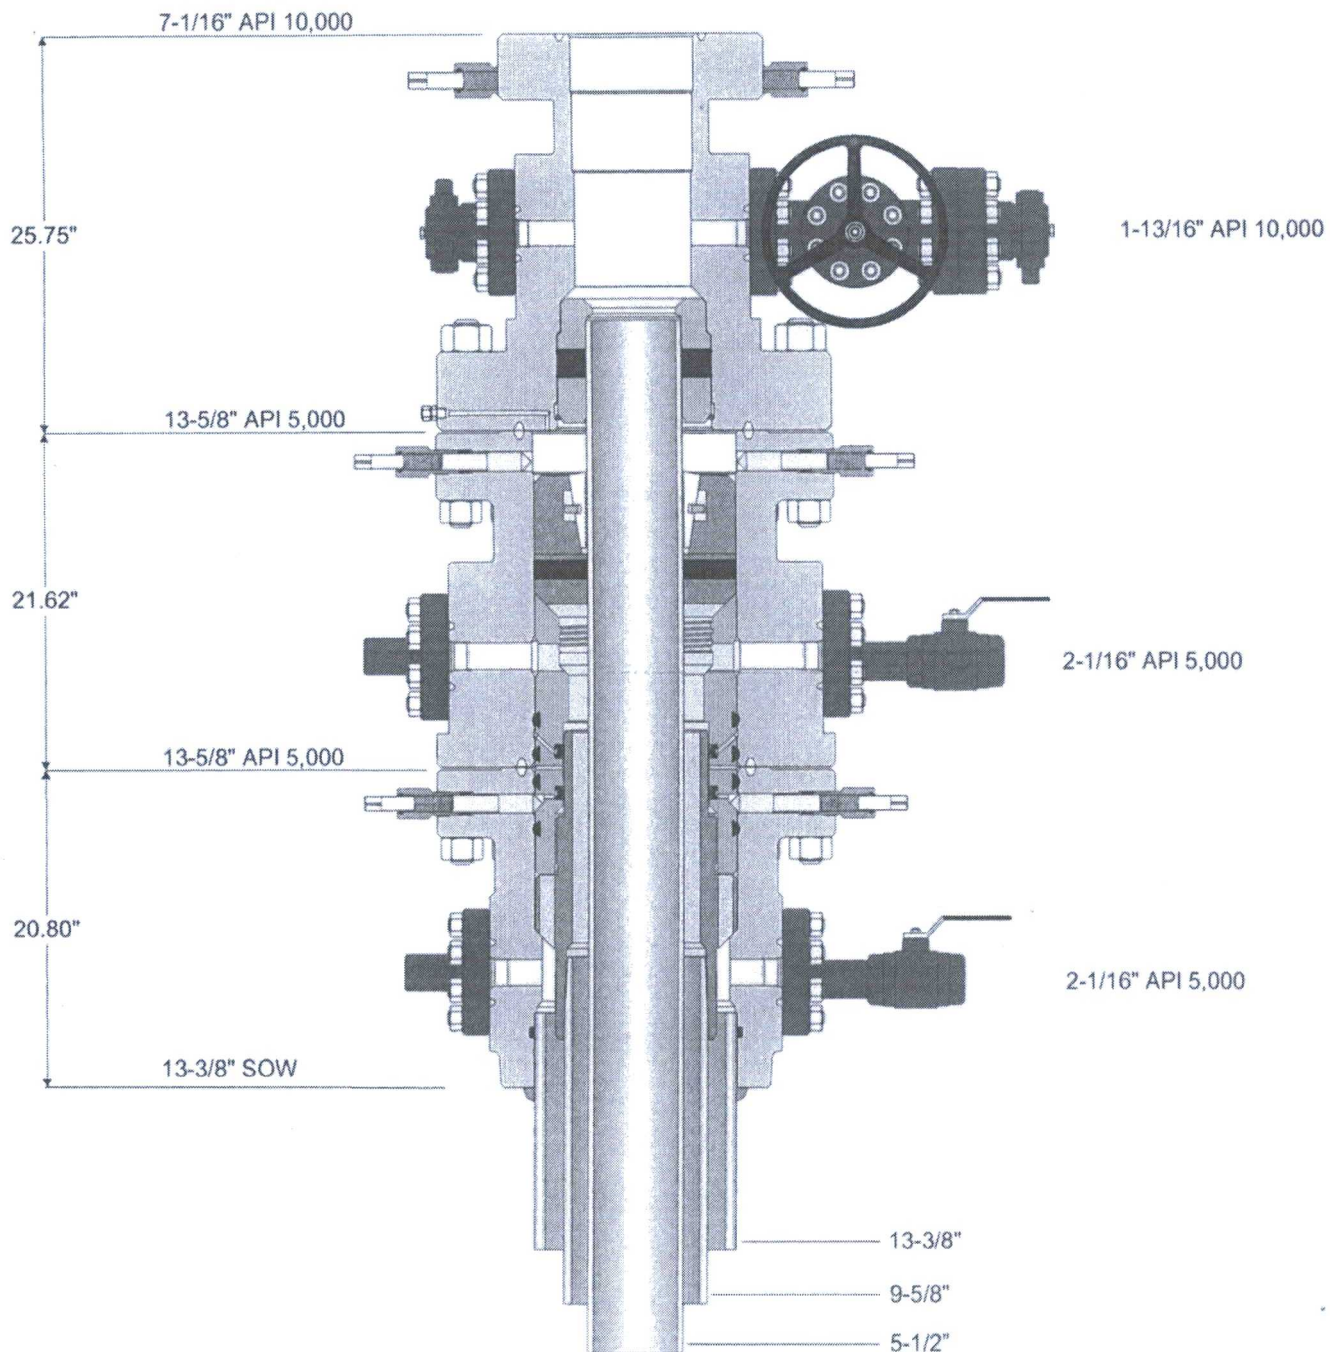

Weatherford

© 2016 Weatherford All rights reserved

Customer: BTA OIL PRODUCERS

Project No.: 146245

Quote No.: 291545 v2

Project Name: WEST TEXAS

Date: 07/06/16

Drawn By: JL