

District I  
1625 N. French Dr., Hobbs, NM 88240  
Phone: (575) 393-6161 Fax: (575) 393-0720  
District II  
811 S. First St., Artesia, NM 88210  
Phone: (575) 748-1283 Fax: (575) 748-9720  
District III  
1000 Rio Brazos Road, Aztec, NM 87410  
Phone: (505) 334-6178 Fax: (505) 334-6170  
District IV  
1220 S. St. Francis Dr., Sante Fe, NM 87505  
Phone: (505) 476-3460 Fax: (505) 476-3462

State of New Mexico  
Energy, Minerals & Natural Resources  
Department  
OIL CONSERVATION DIVISION  
1220 South St. Francis Dr.  
Sante Fe, NM 87505

**HOBBS OCO**  
**APR 13 2018**  
**RECEIVED**

FORM C-102  
Revised August 1, 2011  
Submit one copy to appropriate  
District Office

AMENDED REPORT

**WELL LOCATION AND ACREAGE DEDICATION PLAT**

<sup>1</sup> API Number 30-025- <b>44075</b>	<sup>2</sup> Pool Code 98097	<sup>3</sup> Pool Name WG-025 G-09 S263327G; Upper Wolfcamp
<sup>4</sup> Property Code <b>319664</b>	<sup>5</sup> Property Name <b>DOGWOOD 23 FED COM</b>	
<sup>7</sup> OGRID No. 7377	<sup>8</sup> Operator Name <b>EOG RESOURCES, INC.</b>	<sup>6</sup> Well Number <b>#703H</b>
		<sup>9</sup> Elevation <b>3318'</b>


<sup>10</sup>Surface Location

UL or lot no.	Section	Township	Range	Lot Idn	Feet from the	North/South line	Feet from the	East/West line	County
<b>0</b>	<b>23</b>	<b>26-S</b>	<b>33-E</b>	-	<b>200'</b>	<b>SOUTH</b>	<b>1595'</b>	<b>EAST</b>	<b>LEA</b>

UL or lot no.	Section	Township	Range	Lot Idn	Feet from the	North/South line	Feet from the	East/West line	County
<b>B</b>	<b>14</b>	<b>26-S</b>	<b>33-E</b>	-	<b>653'</b>	<b>NORTH</b>	<b>1323</b>	<b>EAST</b>	<b>LEA</b>


<sup>12</sup> Dedicated Acres <b>320.00</b>	<sup>13</sup> Joint or Infill	<sup>14</sup> Consolidation Code	<sup>15</sup> Order No.
--	-------------------------------	----------------------------------	-------------------------

No allowable will be assigned to this completion until all interests have been consolidated or a non-standard unit has been approved by the division.

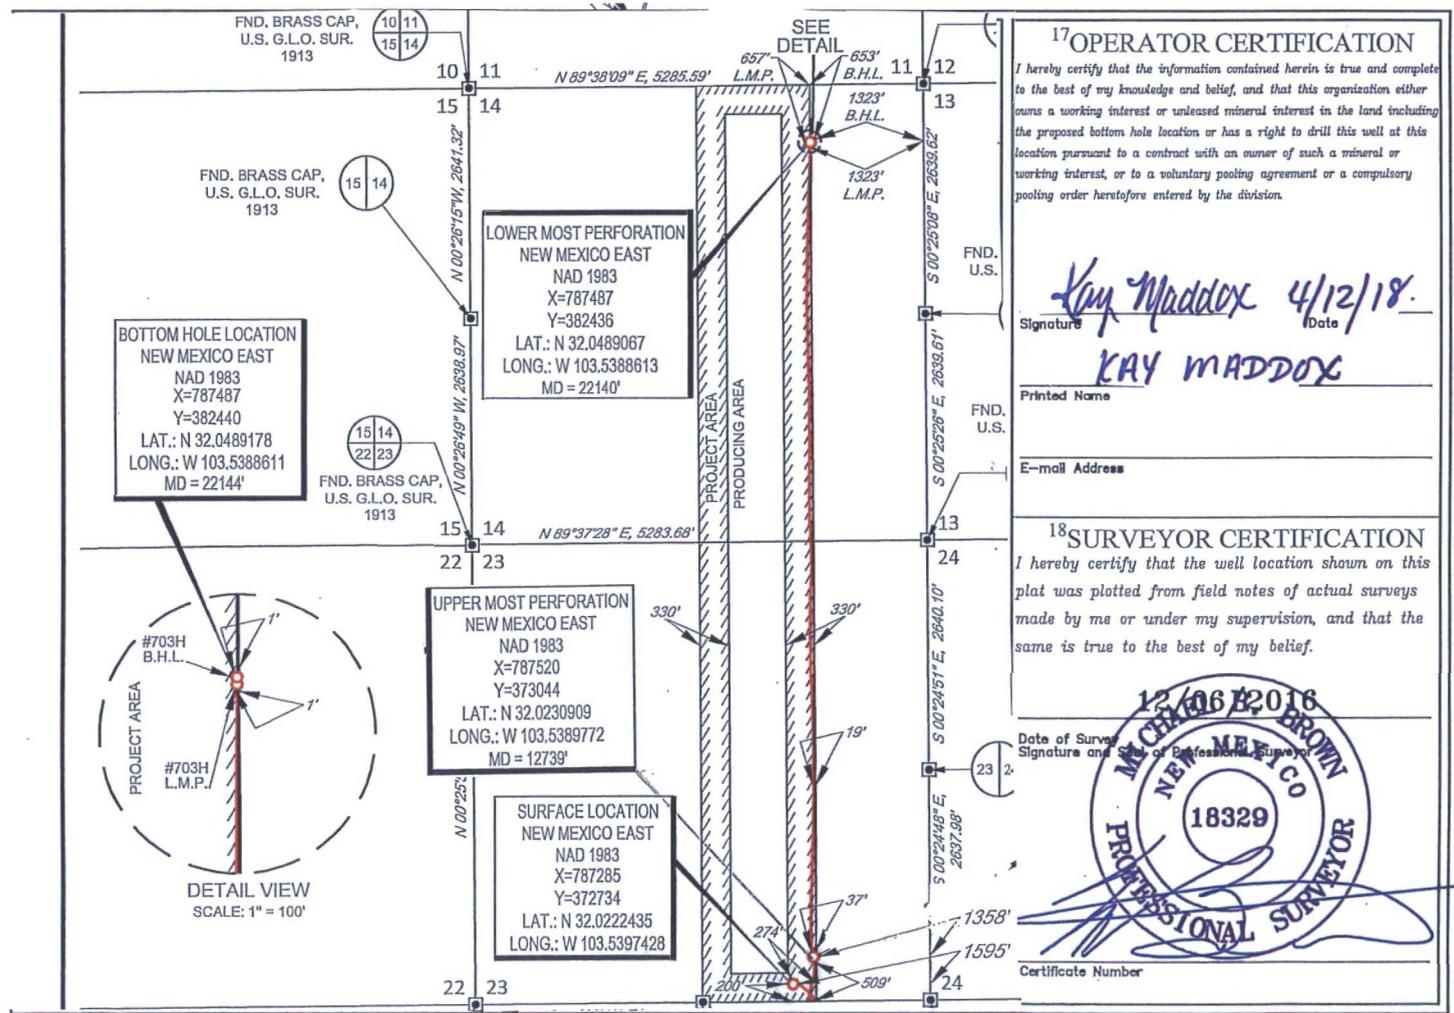

SCALE: 1" = 2000'  
 0' 1000' 2000'

SECTION 23, TOWNSHIP 26-S, RANGE 33-E, N.M.P.M.  
 LEA COUNTY, NEW MEXICO

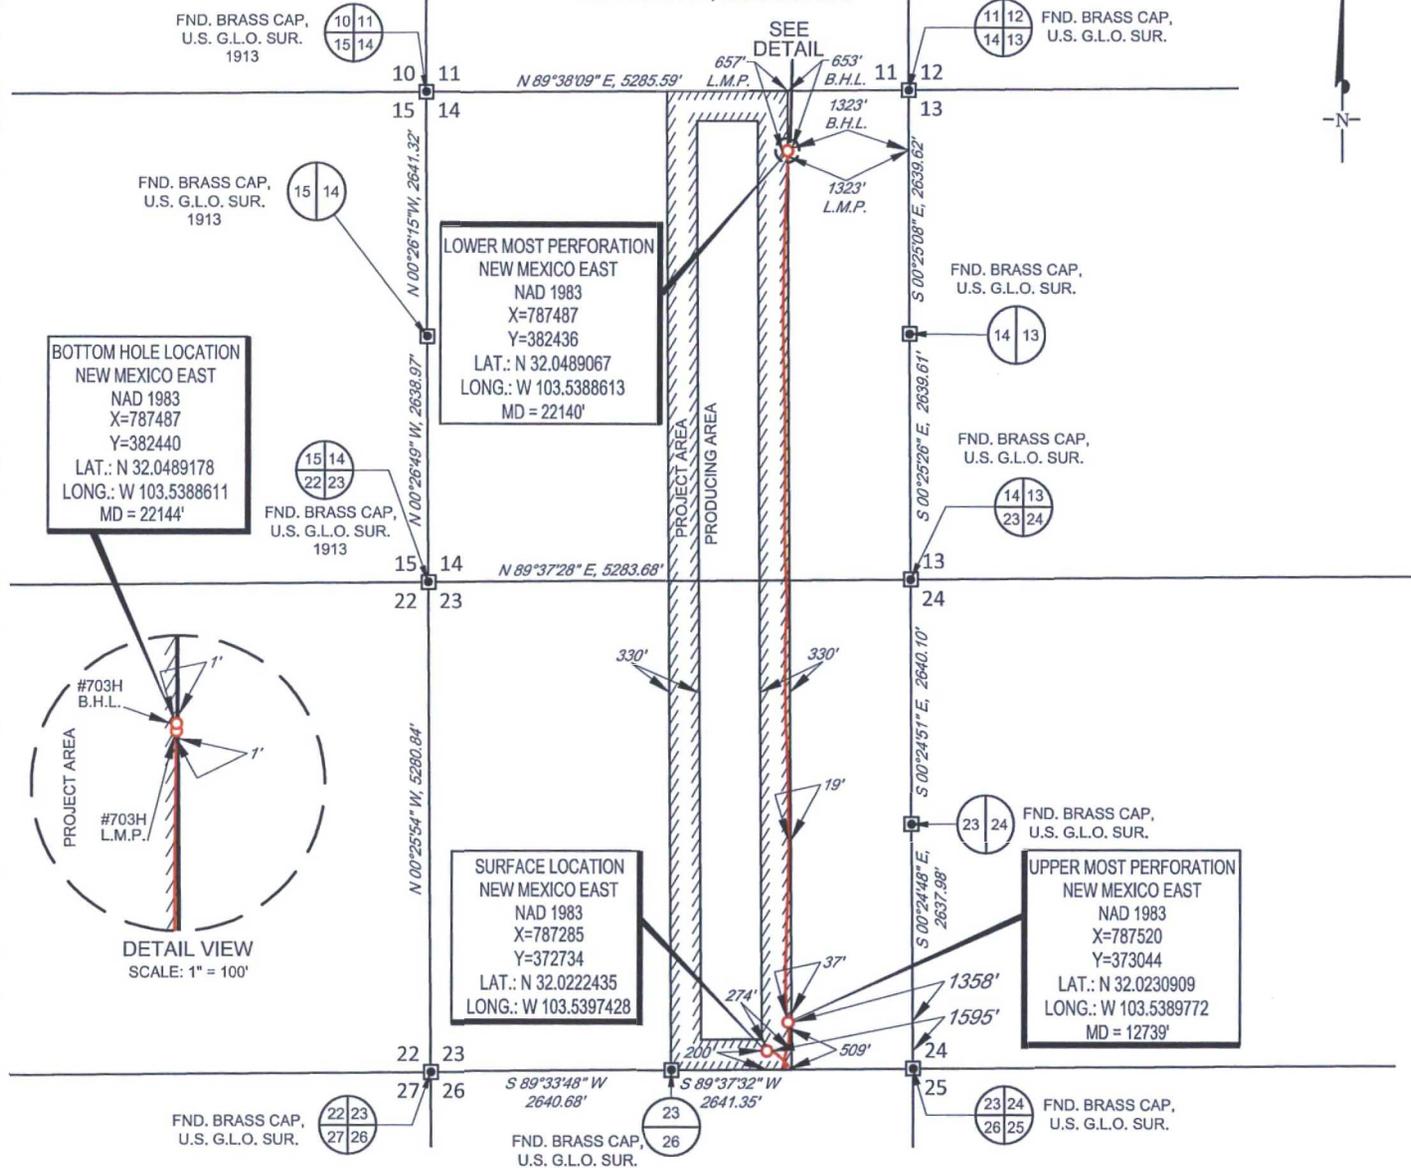


**BOTTOM HOLE LOCATION  
 NEW MEXICO EAST**  
 NAD 1983  
 X=787487  
 Y=382440  
 LAT.: N 32.0489178  
 LONG.: W 103.5388611  
 MD = 22144'


**LOWER MOST PERFORMATION  
 NEW MEXICO EAST**  
 NAD 1983  
 X=787487  
 Y=382436  
 LAT.: N 32.0489067  
 LONG.: W 103.5388613  
 MD = 22140'

**SURFACE LOCATION  
 NEW MEXICO EAST**  
 NAD 1983  
 X=787285  
 Y=372734  
 LAT.: N 32.0222435  
 LONG.: W 103.5397428

**UPPER MOST PERFORMATION  
 NEW MEXICO EAST**  
 NAD 1983  
 X=787520  
 Y=373044  
 LAT.: N 32.0230909  
 LONG.: W 103.5389772  
 MD = 12739'

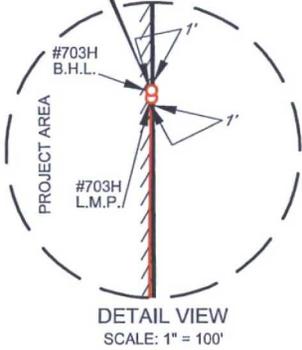

LEASE NAME & WELL NO.: DOGWOOD 23 FED COM #703H  
 SECTION 23 TWP 26-S RGE 33-E SURVEY N.M.P.M.  
 COUNTY LEA STATE NM ELEVATION 3318'  
 DESCRIPTION 200' FSL & 1595' FEL

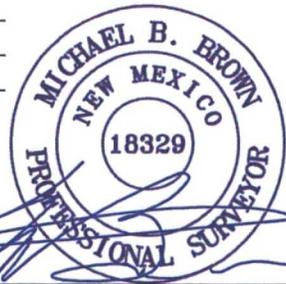

Michael Blake Brown, P.S. No. 18329  
 MARCH 9, 2018



**TOPOGRAPHIC**  
 LOYALTY INNOVATION LEGACY  
 1400 EVERMAN PARKWAY, Ste. 146 • FT. WORTH, TEXAS 76140  
 TELEPHONE: (817) 744-7512 • FAX (817) 744-7554  
 2903 NORTH BIG SPRING • MIDLAND, TEXAS 79705  
 TELEPHONE: (432) 682-1653 OR (800) 767-1653 • FAX (432) 682-1743  
 WWW.TOPOGRAPHIC.COM

DOGWOOD 23 FED COM #703H AS-COMPLETED	REVISION:
DATE: 03/08/18	
FILE:AD_DOGWOOD_23_FED_COM_703H	
DRAWN BY: H.B.	
SHEET: 1 OF 1	

NOTES:  
 1. ORIGINAL DOCUMENT SIZE: 8.5" X 11"  
 2. ALL BEARINGS, DISTANCES, AND COORDINATE VALUES CONTAINED HEREIN ARE GRID BASED UPON THE NEW MEXICO COORDINATE SYSTEM OF 1983, EAST ZONE, U.S. SURVEY FEET.  
 3. THIS WELL LOCATION SHOWN HEREON HAS BEEN SURVEYED ON THE GROUND UNDER MY SUPERVISION AND PREPARED ACCORDING TO THE EVIDENCE FOUND AT THE TIME OF SURVEY, AND DATA PROVIDED BY EOG RESOURCES, INC. THIS CERTIFICATION IS MADE AND LIMITED TO THOSE PERSONS OR ENTITIES SHOWN ON THE FACE OF THIS PLAT AND IS NON-TRANSFERABLE. THIS SURVEY IS CERTIFIED FOR THIS TRANSACTION ONLY.