

District I
1625 N. French Dr., Hobbs, NM 88240
Phone: (575) 393-6161 Fax: (575) 393-0720
District II
811 S. First St., Artesia, NM 88210
Phone: (575) 748-1283 Fax: (575) 748-9720
District III
1000 Rio Brazos Road, Aztec, NM 87410
Phone: (505) 334-6178 Fax: (505) 334-6170
District IV
1220 S. St. Francis Dr., Sante Fe, NM 87505
Phone: (505) 476-3460 Fax: (505) 476-3462

State of New Mexico
Energy, Minerals & Natural Resources
Department
OIL CONSERVATION DIVISION
1220 South St. Francis Dr.
Sante Fe, NM 87505

FORM C-102
Revised August 1, 2011
Submit one copy to appropriate
District Office

☐ AMENDED REPORT

WELL LOCATION AND ACREAGE DEDICATION PLAT


¹ API Number 30-025- 42405	² Pool Code 98092	³ Pool Name WC 025 G09 S2433361; Upper Wolfcamp
⁴ Mineral Code 314178	⁵ Property Name HAWK 35 FED	⁶ Well Number 702 H
⁷ OGRID No. 7377	⁸ Operator Name EOG RESOURCES, INC.	⁹ Elevation 3508'

¹⁰Surface Location

UL or lot no.	Section	Township	Range	Lot Idn	Feet from the	North/South line	Feet from the	East/West line	County
D	35	24-S	33-E	-	500'	NORTH	691'	WEST	LEA

UL or lot no.	Section	Township	Range	Lot Idn	Feet from the	North/South line	Feet from the	East/West line	County
D	26	24-S	33-E	-	229'	NORTH	839'	WEST	LEA

¹² Dedicated Acres 160	¹³ Joint or Infill	¹⁴ Consolidation Code	¹⁵ Order No.
---	-------------------------------	----------------------------------	-------------------------

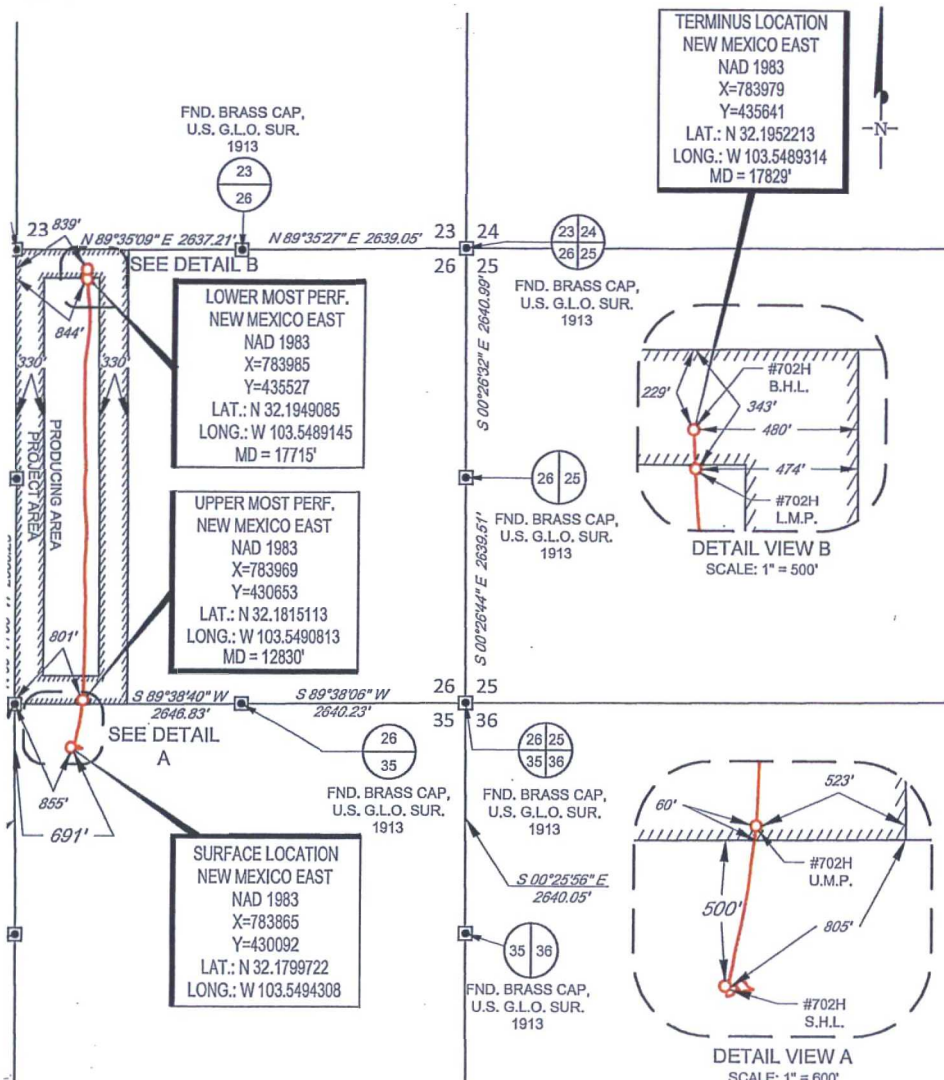

on-standard unit has been approved by

¹⁷OPERATOR CERTIFICATION

I hereby certify that the information contained herein is true and complete to the best of my knowledge and belief, and that this organization either owns a working interest or unleased mineral interest in the land including the proposed bottom hole location or has a right to drill this well at this location pursuant to a contract with an owner of such a mineral or working interest, or to a voluntary pooling agreement or a compulsory pooling order heretofore entered by the division.

Kay Maddox 4/16/18
Signature Date

KAY MADDOX
Printed Name

E-mail Address

¹⁸SURVEYOR CERTIFICATION

I hereby certify that the well location shown on this plat was plotted from field notes of actual surveys made by me or under my supervision, and that the same is true to the best of my belief.

10/29/2018
Date of Survey
Signature and Seal of Professional Surveyor
18329
Certificate Number

SCALE: 1" = 2000'

0' 1000' 2000'

SECTION 35, TOWNSHIP 24-S, RANGE 33-E, N.M.P.M.
LEA COUNTY, NEW MEXICO

TERMINUS LOCATION
NEW MEXICO EAST
NAD 1983
X=783979
Y=435641
LAT.: N 32.1952213
LONG.: W 103.5489314
MD = 17829'

FND. BRASS CAP,
U.S. G.L.O. SUR.
22 23
27 26

FND. BRASS CAP,
U.S. G.L.O. SUR.
23
26

FND. BRASS CAP,
U.S. G.L.O. SUR.
1913
27 26

FND. BRASS CAP,
U.S. G.L.O. SUR.
1913
23 24
26 25

FND. BRASS CAP,
U.S. G.L.O. SUR.
1913
26 25

FND. BRASS CAP,
U.S. G.L.O. SUR.
1913
27 26
34 35

FND. BRASS CAP,
U.S. G.L.O. SUR.
1913
26 25
35 36

FND. BRASS CAP,
U.S. G.L.O. SUR.
1913
26 25
35 36

FND. BRASS CAP,
U.S. G.L.O. SUR.
1913
34 35


FND. BRASS CAP,
U.S. G.L.O. SUR.
1913
35 36

POINT	UTM ZONE 13 COORDINATES
SHL	X=2089077.444 Y=11684053.409
UMP	X=2089178.009 Y=11684614.855
LMP	X=2089163.839 Y=11689488.171
BHL	X=2089157.089 Y=11689601.840


LOWER MOST PERF.
NEW MEXICO EAST
NAD 1983
X=783985
Y=435527
LAT.: N 32.1949085
LONG.: W 103.5489145
MD = 17715'

UPPER MOST PERF.
NEW MEXICO EAST
NAD 1983
X=783969
Y=430653
LAT.: N 32.1815113
LONG.: W 103.5490813
MD = 12830'

SURFACE LOCATION
NEW MEXICO EAST
NAD 1983
X=783865
Y=430092
LAT.: N 32.1799722
LONG.: W 103.5494308

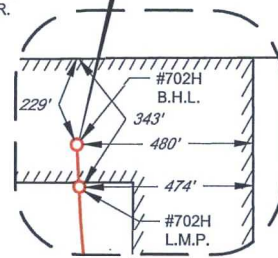

DETAIL VIEW B
SCALE: 1" = 500'

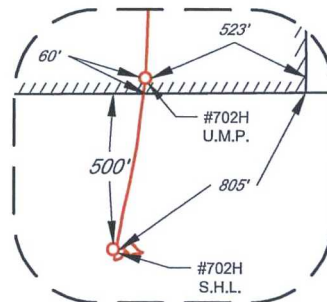

DETAIL VIEW A
SCALE: 1" = 600'

LEASE NAME & WELL NO.: HAWK 35 FED #702H
SECTION 35 TWP 24-S RGE 33-E SURVEY N.M.P.M.
COUNTY LEA STATE NM ELEVATION 3508'
DESCRIPTION 691' FWL & 500' FNL



TOPOGRAPHIC
LOYALTY INNOVATION LEGACY

1400 EVERMAN PARKWAY, Ste. 146 • FT. WORTH, TEXAS 76140
TELEPHONE: (817) 744-7512 • FAX (817) 744-7554
2903 NORTH BIG SPRING • MIDLAND, TEXAS 79705
TELEPHONE: (432) 682-1653 OR (800) 767-1653 • FAX (432) 682-1743
WWW.TOPOGRAPHIC.COM



Michael Blake Brown, P.S. No. 18329
MARCH 19, 2018



HAWK 35 FED #702H
AS-COMPLETED

REVISION:

NOTES:

1. ORIGINAL DOCUMENT SIZE: 8.5" X 11"
2. ALL BEARINGS, DISTANCES, AND COORDINATE VALUES CONTAINED HEREIN ARE GRID BASED UPON THE NEW MEXICO COORDINATE SYSTEM OF 1983, EAST ZONE, U.S. SURVEY FEET.
3. THIS WELL LOCATION SHOWN HEREON HAS BEEN SURVEYED ON THE GROUND UNDER MY SUPERVISION AND PREPARED ACCORDING TO THE EVIDENCE FOUND AT THE TIME OF SURVEY, AND DATA PROVIDED BY EOG RESOURCES, INC. THIS CERTIFICATION IS MADE AND LIMITED TO THOSE PERSONS OR ENTITIES SHOWN ON THE FACE OF THIS PLAT AND IS NON-TRANSFERABLE. THIS SURVEY IS CERTIFIED FOR THIS TRANSACTION ONLY.

DATE: 03/19/18

FILE:AD_HAWK35FED_702H

DRAWN BY: A.M.D.

SHEET: 1 OF 1