


SCALE: 1" = 1000'

SECTION 35, TOWNSHIP 24-S, RANGE 33-E, N.M.P.M.
LEA COUNTY, NEW MEXICO

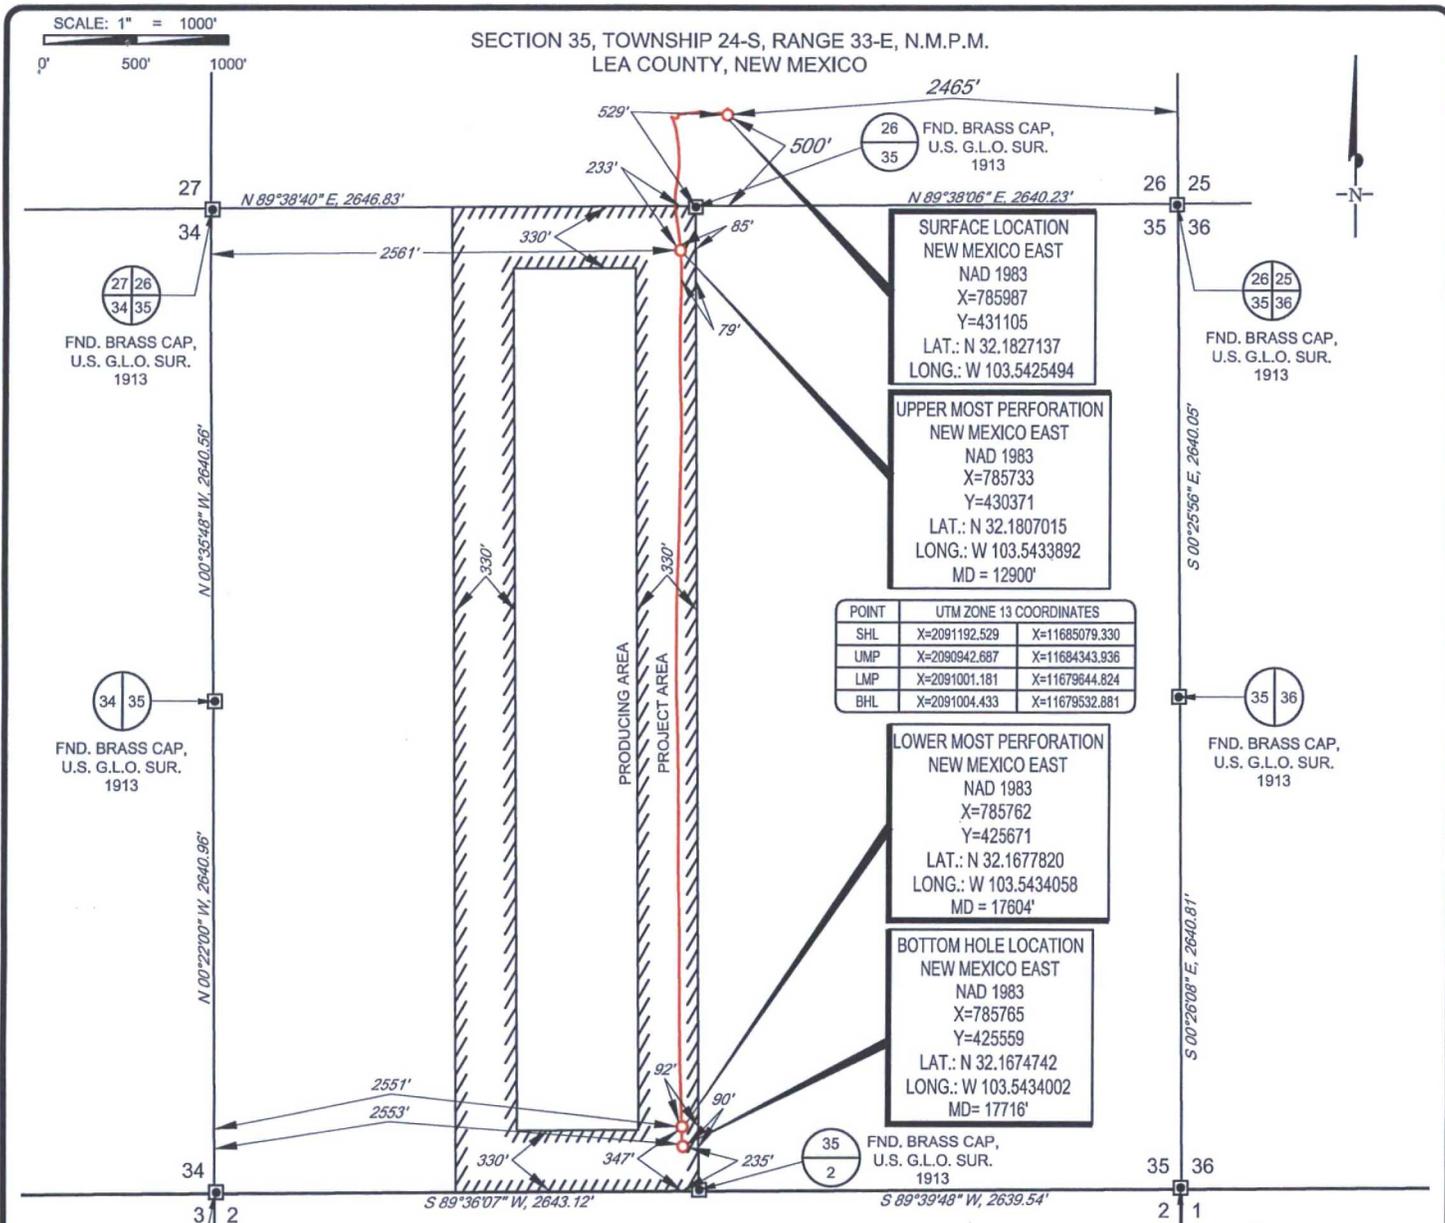

26 FND. BRASS CAP,
U.S. G.L.O. SUR.
1913

SURFACE LOCATION
NEW MEXICO EAST
NAD 1983
X=785987
Y=431105
LAT.: N 32.1827137
LONG.: W 103.5425494

UPPER MOST PERFORATION
NEW MEXICO EAST
NAD 1983
X=785733
Y=430371
LAT.: N 32.1807015
LONG.: W 103.5433892
MD = 12900'

POINT	UTM ZONE 13 COORDINATES	
SHL	X=2091192.529	X=11685079.330
UMP	X=2090942.687	X=11684343.936
LMP	X=2091001.181	X=11679644.824
BHL	X=2091004.433	X=11679532.881

LOWER MOST PERFORATION
NEW MEXICO EAST
NAD 1983
X=785762
Y=425671
LAT.: N 32.1677820
LONG.: W 103.5434058
MD = 17604'


BOTTOM HOLE LOCATION
NEW MEXICO EAST
NAD 1983
X=785765
Y=425559
LAT.: N 32.1674742
LONG.: W 103.5434002
MD= 17716'

35 FND. BRASS CAP,
U.S. G.L.O. SUR.
1913

LEASE NAME & WELL NO.: HAWK 26 FED #705H
SECTION 35 TWP 24-S RGE 33-E SURVEY N.M.P.M.
COUNTY LEA STATE NM ELEVATION 3516'
DESCRIPTION 500' FSL & 2465' FEL



TOPOGRAPHIC
LOYALTY INNOVATION LEGACY
1400 EVERMAN PARKWAY, Ste. 146 • FT. WORTH, TEXAS 76140
TELEPHONE: (817) 744-7512 • FAX (817) 744-7554
2903 NORTH BIG SPRING • MIDLAND, TEXAS 79705
TELEPHONE: (432) 682-1653 OR (800) 767-1653 • FAX (432) 682-1743
WWW.TOPOGRAPHIC.COM

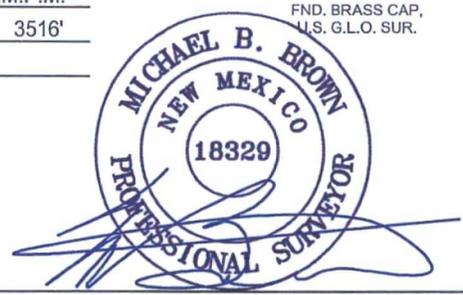

Michael Blake Brown, P.S. No. 18329
MARCH 13, 2018

HAWK 26 FED #705H AS-COMPLETED	REVISION:
DATE: 03/13/2018	
FILE:AD_HAWK26FED_705H	
DRAWN BY: AMD	
SHEET: 1 OF 1	

NOTES:
1. ORIGINAL DOCUMENT SIZE: 8.5" X 11"
2. ALL BEARINGS, DISTANCES, AND COORDINATE VALUES CONTAINED HEREIN ARE GRID BASED UPON THE NEW MEXICO COORDINATE SYSTEM OF 1983, EAST ZONE, U.S. SURVEY FEET.
3. THIS WELL LOCATION SHOWN HEREON HAS BEEN SURVEYED ON THE GROUND UNDER MY SUPERVISION AND PREPARED ACCORDING TO THE EVIDENCE FOUND AT THE TIME OF SURVEY, AND DATA PROVIDED BY EOG RESOURCES, INC. THIS CERTIFICATION IS MADE AND LIMITED TO THOSE PERSONS OR ENTITIES SHOWN ON THE FACE OF THIS PLAT AND IS NON-TRANSFERABLE. THIS SURVEY IS CERTIFIED FOR THIS TRANSACTION ONLY.