

District I  
1625 N. French Dr., Hobbs, NM 88240  
Phone: (575) 393-6161 Fax: (575) 393-0720  
District II  
811 S. First St., Artesia, NM 88210  
Phone: (575) 748-1283 Fax: (575) 748-9720  
District III  
1000 Rio Brazos Road, Aztec, NM 87410  
Phone: (505) 334-6178 Fax: (505) 334-6170  
District IV  
1220 S. St. Francis Dr., Santa Fe, NM 87505  
Phone: (505) 476-3460 Fax: (505) 476-3462

State of New Mexico  
Energy, Minerals & Natural Resources Department  
**OIL CONSERVATION DIVISION**  
1220 South St. Francis Dr.  
Santa Fe, NM 87505

Form C-102  
Revised August 1, 2011  
Submit one copy to appropriate  
District Office

**HOBBS OCD**  
**RECEIVED**  
JUL 19 2018

AMENDED REPORT

**WELL LOCATION AND ACREAGE DEDICATION PLAT**

<sup>1</sup> API Number <b>30-025-44993</b>		<sup>2</sup> Pool Code <b>96392</b>		<sup>3</sup> Pool Name <b>DRAPER MILL; BONE SPRING</b>	
<sup>4</sup> Property Code <b>30884 722/149</b>		<sup>5</sup> Property Name <b>FLAGLER 8 FEDERAL</b>			<sup>6</sup> Well Number <b>21H</b>
<sup>7</sup> GRID No. <b>6137</b>		<sup>8</sup> Operator Name <b>DEVON ENERGY PRODUCTION COMPANY, L.P.</b>			<sup>9</sup> Elevation <b>3437.8</b>

<sup>10</sup> Surface Location


UL or lot no.	Section	Township	Range	Lot Idn	Feet from the	North/South line	Feet from the	East/West line	County
<b>O</b>	<b>8</b>	<b>25 S</b>	<b>33 E</b>		<b>380</b>	<b>SOUTH</b>	<b>1650</b>	<b>EAST</b>	<b>LEA</b>

<sup>11</sup> Bottom Hole Location If Different From Surface

UL or lot no.	Section	Township	Range	Lot Idn	Feet from the	North/South line	Feet from the	East/West line	County
<b>B</b>	<b>8</b>	<b>25 S</b>	<b>33 E</b>		<b>330</b>	<b>NORTH</b>	<b>1500</b>	<b>EAST</b>	<b>LEA</b>

<sup>12</sup> Dedicated Acres <b>160</b>	<sup>13</sup> Joint or Infill	<sup>14</sup> Consolidation Code	<sup>15</sup> Order No.
---	-------------------------------	----------------------------------	-------------------------

No allowable will be assigned to this completion until all interests have been consolidated or a non-standard unit has been approved by the division.

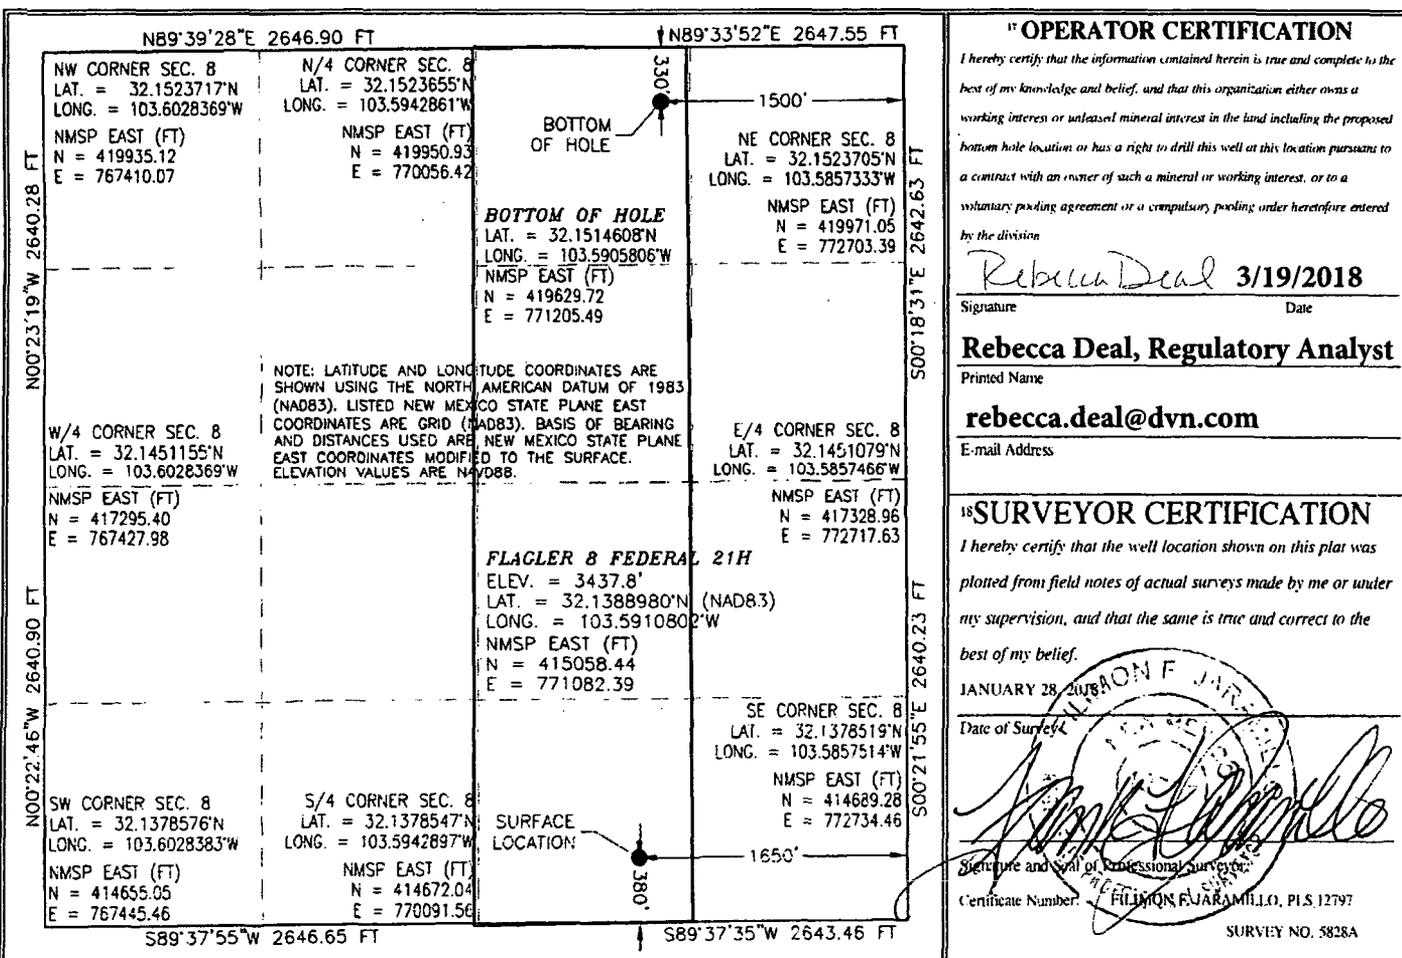

**First Take Point: 330' FSL & 1527' FEL, 8-25S-33E**  
**Last Take Point: 330' FNL & 1500' FEL, 8-25S-33E**