

DISTRICT I
1625 N. French Dr., Hobbs, NM 88240
Phone (575) 393-6181 Fax: (575) 393-0780

DISTRICT II
611 S. First St., Artesia, NM 88210
Phone (575) 746-1335 Fax: (575) 746-0780

DISTRICT III
1000 Rio Brazos Rd., Artec, NM 87410
Phone (505) 234-6176 Fax: (505) 234-6170

DISTRICT IV
1220 S. St. Francis Dr., Santa Fe, NM 87505
Phone (505) 476-3460 Fax: (505) 476-3462

State of New Mexico
Energy, Minerals and Natural Resources Department

Form C-102
Revised August 1, 2011

OIL CONSERVATION DIVISION
1220 South St. Francis Dr.
Santa Fe, New Mexico 87505

HOBBS OGD
RECEIVED
JUN 22 2018

Submit one copy to appropriate District Office

WELL LOCATION AND ACREAGE DEDICATION AMENDED REPORT

API Number 30-025-44954		Pool Code 96101	Pool Name SWD; DEVONIAN
Property Code 321640	Property Name CHAPMAN SWD		Well Number 1
OGRID No. 371195	Operator Name DELAWARE ENERGY		Elevation 3125'

Surface Location

UL or lot No.	Section	Township	Range	Lot Idn	Feet from the	North/South line	Feet from the	East/West line	County
0	10	25 S	36 E		440	SOUTH	1398	EAST	LEA

Bottom Hole Location If Different From Surface

UL or lot No.	Section	Township	Range	Lot Idn	Feet from the	North/South line	Feet from the	East/West line	County
Dedicated Acres		Joint or Infill		Consolidation Code		Order No.			

NO ALLOWABLE WILL BE ASSIGNED TO THIS COMPLETION UNTIL ALL INTERESTS HAVE BEEN CONSOLIDATED OR A NON-STANDARD UNIT HAS BEEN APPROVED BY THE DIVISION

N420729.5 E873044.3 (NAD 83) N420733.9 E875699.7 (NAD 83) N418091.1 E873068.7 (NAD 83) N418143.5 E878353.2 (NAD 83) 3126.9' - 3126.9' S.L. 3120.3' - 3121.9' SURFACE LOCATION Lat - N 32.138797° Long - W 103.248988° NMSPC- N 415920.0 E 876973.1 (NAD-83) 440' 1398'	OPERATOR CERTIFICATION I hereby certify that the information contained herein is true and complete to the best of my knowledge and belief, and that this organization either owns a working interest or unleased mineral interest in the land including the proposed bottom hole location or has a right to drill this well at this location pursuant to a contract with an owner of such a mineral or working interest, or to a voluntary pooling agreement or a compulsory pooling order heretofore entered by the division. 4.11.18 Date Signature SARAH PRESLEY Printed Name s.presley@delawareenergy.com Email Address SURVEYOR CERTIFICATION I hereby certify that the well location shown on this plat was plotted from field notes of actual surveys made by me or under my supervision, and that the same is true and correct to the best of my belief. MARCH 10 2018 Date Surveyed Signature of Professional Surveyor 7977 Certificate No. 7977 BASIC SURVEYOR 0' 500' 1000' 1500' 2000' SCALE: 1" = 1000' WO Num.: 33589
---	---

basin
surveys



P.O. Box 1786 (575) 393-7316 - Office
1120 N. West County Rd. (575) 392-2206 - Fax
Hobbs, New Mexico 88241 basinsurveys.com

200 0 200 400 FEET

SCALE: 1" = 200'

THE CHAPMAN SWD #1 LOCATED 440' FROM
THE SOUTH LINE AND 1398' FROM THE EAST LINE OF
SECTION 10, TOWNSHIP 25 SOUTH, RANGE 36 EAST.
N.M.P.M., LEA COUNTY, NEW MEXICO.

**SECTION 10, TOWNSHIP 25 SOUTH, RANGE 36 EAST, N.M.P.M.,
LEA COUNTY, NEW MEXICO.**

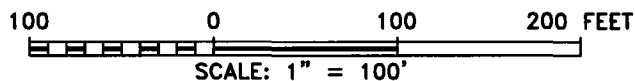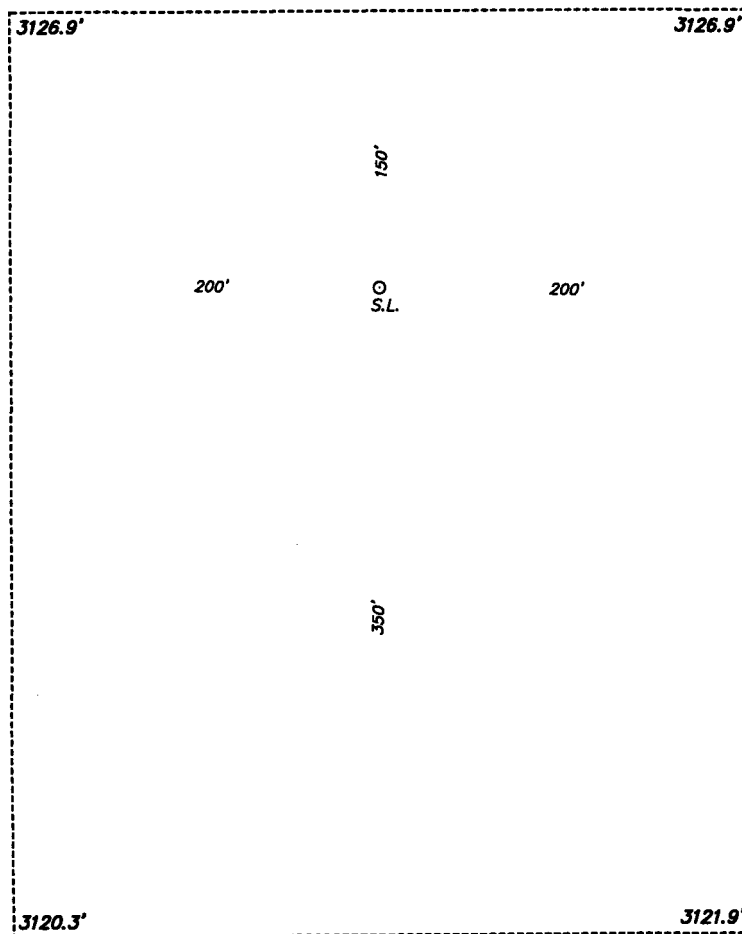

DELWARE ENERGY



REF: CHAPMAN SWD #1 / WELL PAD TOPO

*THE CHAPMAN SWD #1 LOCATED 440' FROM
THE SOUTH LINE AND 1398' FROM THE EAST LINE OF
SECTION 10, TOWNSHIP 25 SOUTH, RANGE 36 EAST.
N.M.P.M., LEA COUNTY, NEW MEXICO.*

**basin
surveys**
focused on excellence
in the oilfield

P.O. Box 1786
1120 N. West County Rd.
Hobbs, New Mexico 88241
(575) 393-7316 - Office
(575) 392-2206 - Fax
basinsurveys.com

**SECTION 10, TOWNSHIP 25 SOUTH, RANGE 36 EAST, N.M.P.M.,
LEA COUNTY, NEW MEXICO.**

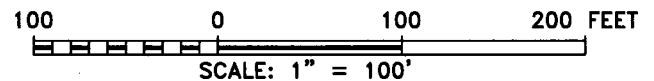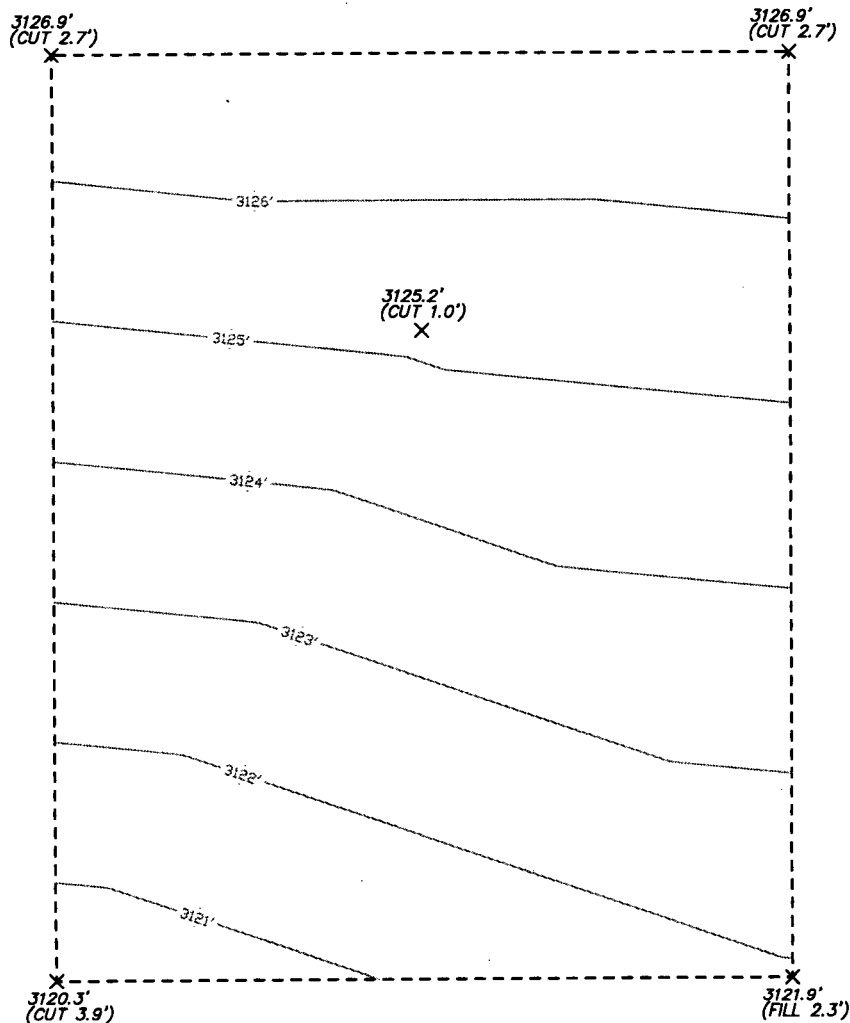

DELAWARE ENERGY


REF: CHAPMAN SWD #1 / CUT & FILL

THE CHAPMAN SWD #1 LOCATED 440' FROM
THE SOUTH LINE AND 1398' FROM THE EAST LINE OF
SECTION 10, TOWNSHIP 25 SOUTH, RANGE 36 EAST.

N.M.P.M., LEA COUNTY, NEW MEXICO.

basin
surveys
focused on excellence
in the oilfield

P.O. Box 1786 (575) 393-7316 - Office
1120 N. West County Rd. (575) 392-2206 - Fax
Hobbs, New Mexico 88241 basin-surveys.com

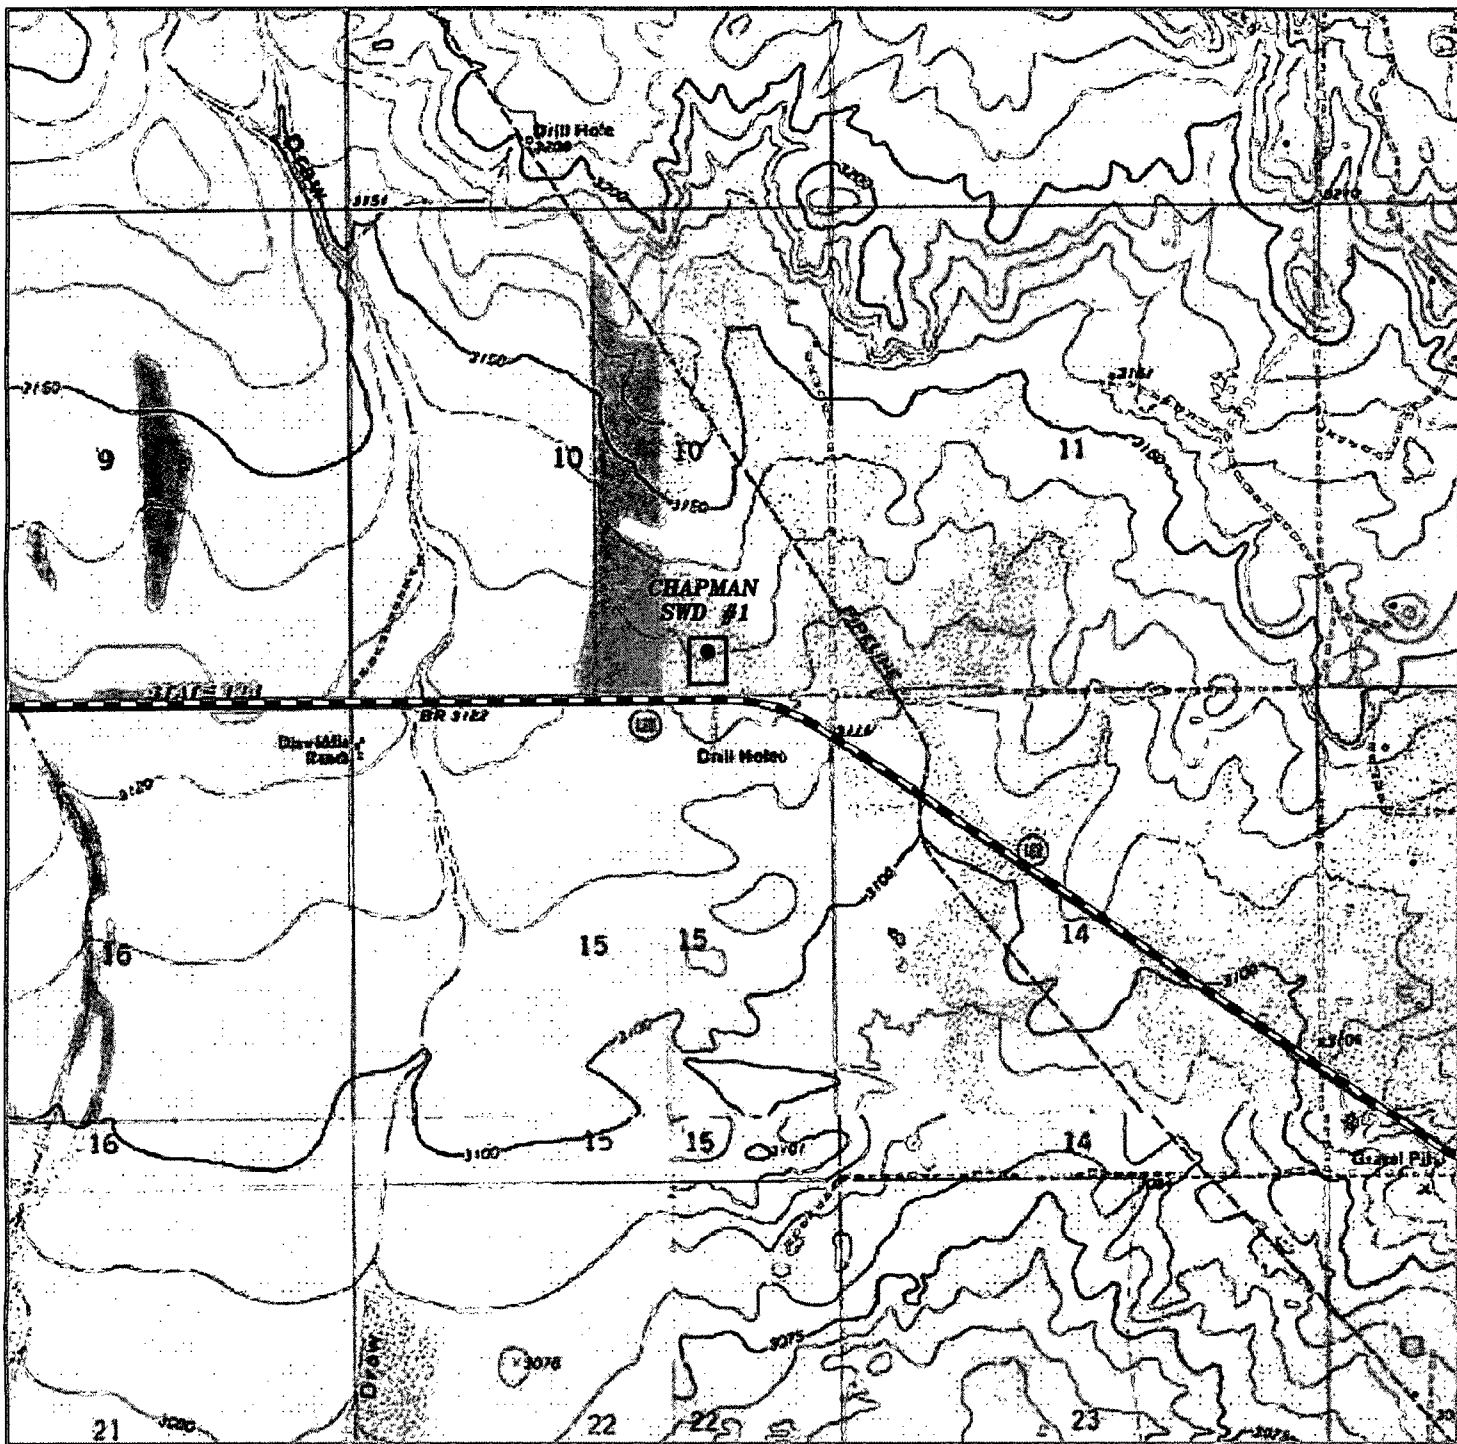

CHAPMAN SWD #1
 Section 10, Township 25 South, Range 36 East,
 N.M.P.M., Lea County, New Mexico.

basin
surveys
 focused on excellence
 in the oilfield

P.O. Box 1786
 1120 N. West County Rd.
 Hobbs, New Mexico 88241
 (575) 393-7316 - Office
 (575) 392-2206 - Fax
 basinsurveys.com

0' 1000' 2000' 3000' 4000'

SCALE: 1" = 2000'

W.O. Number: KJG - 33589

Survey Date: 03-06-2018


YELLOW TINT - USA LAND

BLUE TINT - STATE LAND

NATURAL COLOR - FEE LAND



DELAWARE
ENERGY

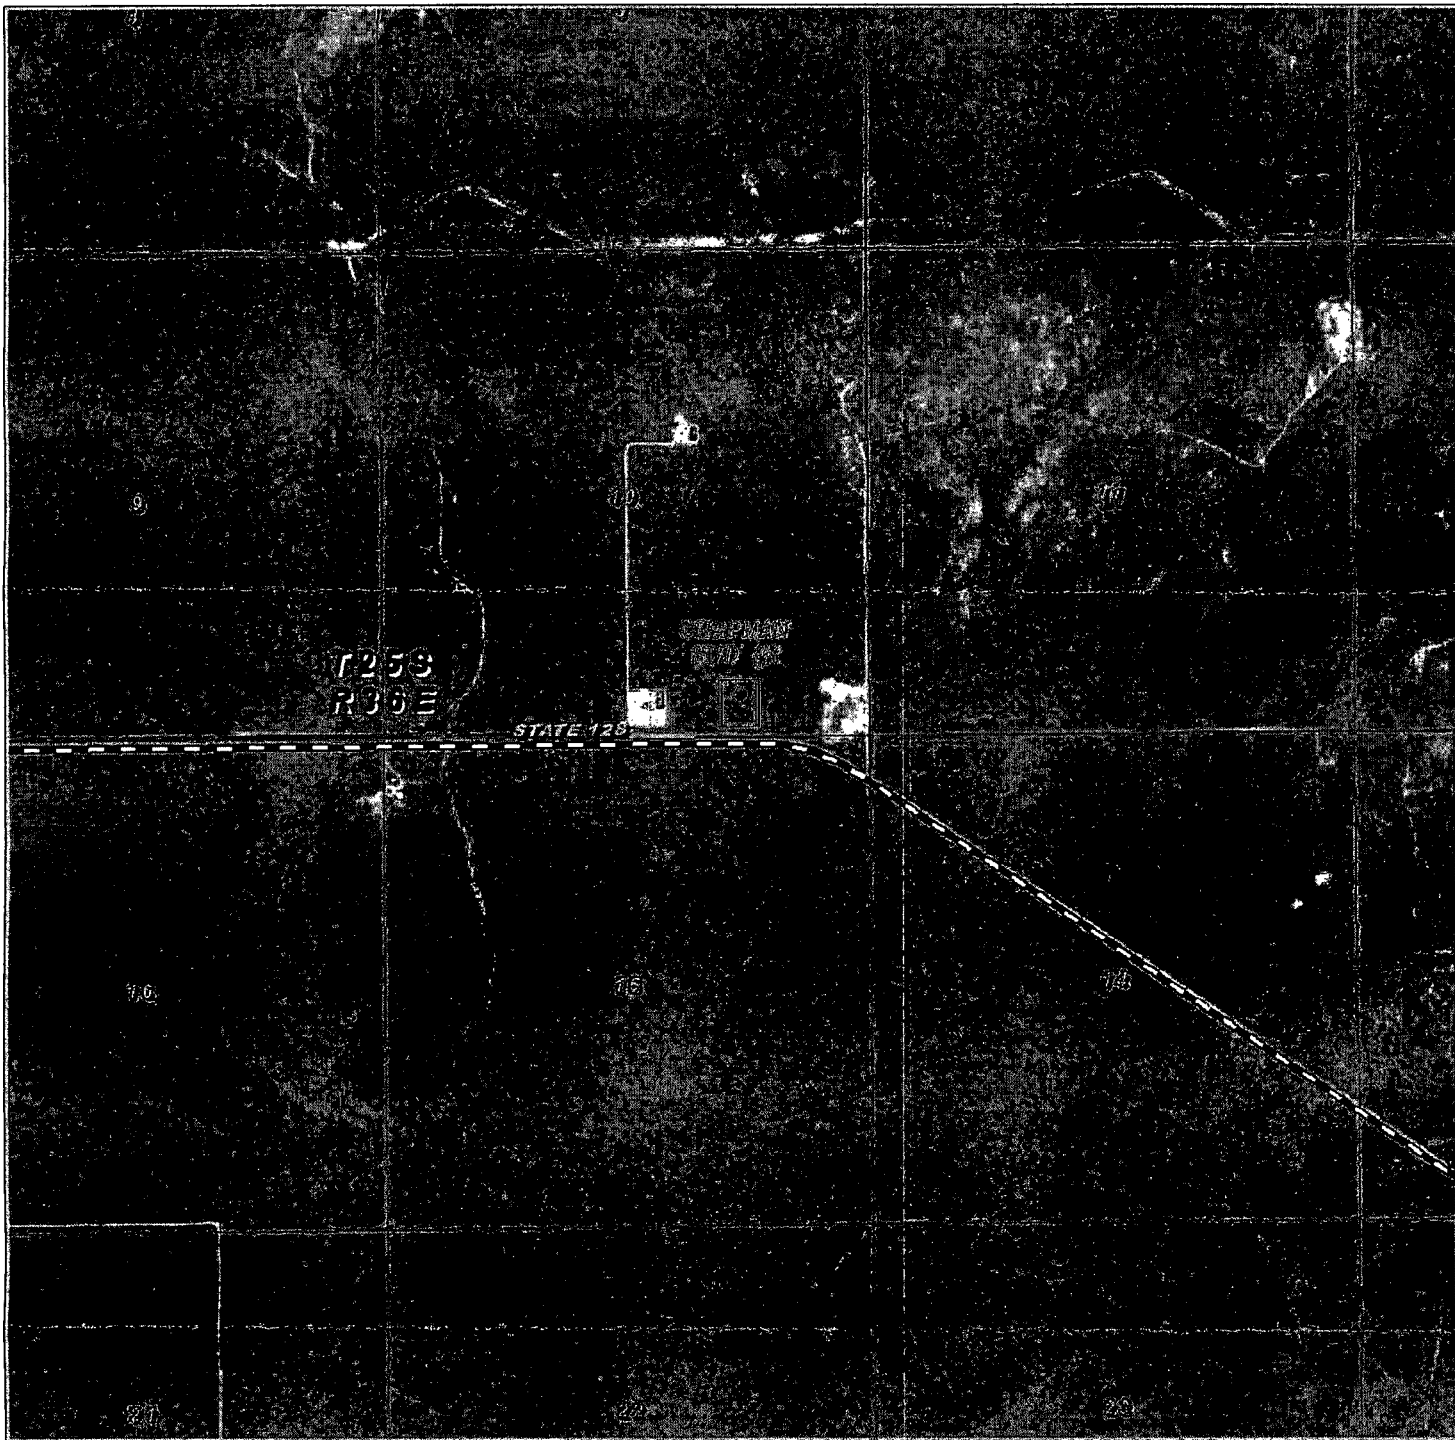

CHAPMAN SWD #1
 Section 10, Township 25 South, Range 36 East,
 N.M.P.M., Lea County, New Mexico.

basin
surveys
 focused on excellence
 in the oilfield

P.O. Box 1786
 1120 N. West County Rd.
 Hobbs, New Mexico 88241
 (575) 393-7316 - Office
 (575) 392-2206 - Fax
 basin-surveys.com

0' 1000' 2000' 3000' 4000'
 SCALE: 1" = 2000'


W.O. Number: KJG - 33589

Survey Date: 03-06-2018

YELLOW TINT - USA LAND
 BLUE TINT - STATE LAND
 NATURAL COLOR - FEE LAND



DELAWARE
ENERGY

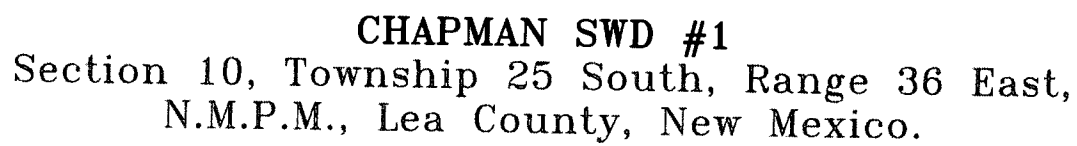

YELLOW TINT - USA LAND
BLUE TINT - STATE LAND
NATURAL COLOR - FEE LAND



DELTARE ENERGY