

Intent As Drilled

API # 30-025-45045		
Operator Name: EOG Resources, Inc.	Property Name: Audacious 19 Federal	Well Number 709H

Kick Off Point (KOP)

UL	Section	Township	Range	Lot	Feet	From N/S	Feet	From E/W	County
K	19	25S	33E		2588	SOUTH	1216	WEST	Lea
Latitude 32.11594391					Longitude -103.6159686				NAD 83

First Take Point (FTP)

UL	Section	Township	Range	Lot	Feet	From N/S	Feet	From E/W	County
K	19	25S	33E		2540	South	1690	West	Lea
Latitude 32.1158138					Longitude -103.6144507				NAD 83

Last Take Point (LTP)

UL	Section	Township	Range	Lot	Feet	From N/S	Feet	From E/W	County
N	30	25S	33E		100	South	1690	West	Lea
Latitude 32.0945917					Longitude -103.6144606				NAD 83

Is this well the defining well for the Horizontal Spacing Unit? No

Is this well an infill well? Yes

HOBBS OCD
 AUG 30 2018
 RECEIVED

If infill is yes please provide API if available, Operator Name and well number for Defining well for Horizontal Spacing Unit.

API # 30-025-45046		
Operator Name: EOG Resources, Inc.	Property Name: Audacious 19 Federal	Well Number 710H

District I
1625 N. French Dr., Hobbs, NM 88240
Phone: (575) 393-6161 Fax: (575) 393-0720
District II
811 S. First St., Artesia, NM 88210
Phone: (575) 748-1283 Fax: (575) 748-9720
District III
1000 Rio Brazos Road, Aztec, NM 87410
Phone: (505) 334-6178 Fax: (505) 334-6170
District IV
1220 S. St. Francis Dr., Sante Fe, NM 87505
Phone: (505) 476-3460 Fax: (505) 476-3462

State of New Mexico
Energy, Minerals & Natural Resources
Department
OIL CONSERVATION DIVISION
1220 South St. Francis Dr.
Sante Fe, NM 87505

HOBBBS OCD
AUG 30 2018
RECEIVED

FORM C-102
Revised August 1, 2011
Submit one copy to appropriate
District Office
 AMENDED REPORT

WELL LOCATION AND ACREAGE DEDICATION PLAT

¹ API Number 30-025-45046	² Pool Code 98180	³ Pool Name WC-025 G-09 \$253309A; Upper Wolfcamp
⁴ Property Code 322220	⁵ Property Name AUDACIOUS 19 FEDERAL	
⁷ OGRID No. 7377	⁶ Operator Name EOG RESOURCES, INC.	⁸ Well Number #710H ⁹ Elevation 3463'

¹⁰Surface Location


UL or lot no.	Section	Township	Range	Lot Idn	Feet from the	North/South line	Feet from the	East/West line	County
3	19	25-S	33-E	-	2186'	SOUTH	846'	WEST	LEA

UL or lot no.	Section	Township	Range	Lot Idn	Feet from the	North/South line	Feet from the	East/West line	County
4	30	25-S	33-E	-	100'	SOUTH	1010'	WEST	LEA

¹² Dedicated Acres 480.76	¹³ Joint or Infill	¹⁴ Consolidation Code	¹⁵ Order No.
---	-------------------------------	----------------------------------	-------------------------

No allowable will be assigned to this completion until all interests have been consolidated or a non-standard unit has been approved by the division.

DEFINING HRSU WELL

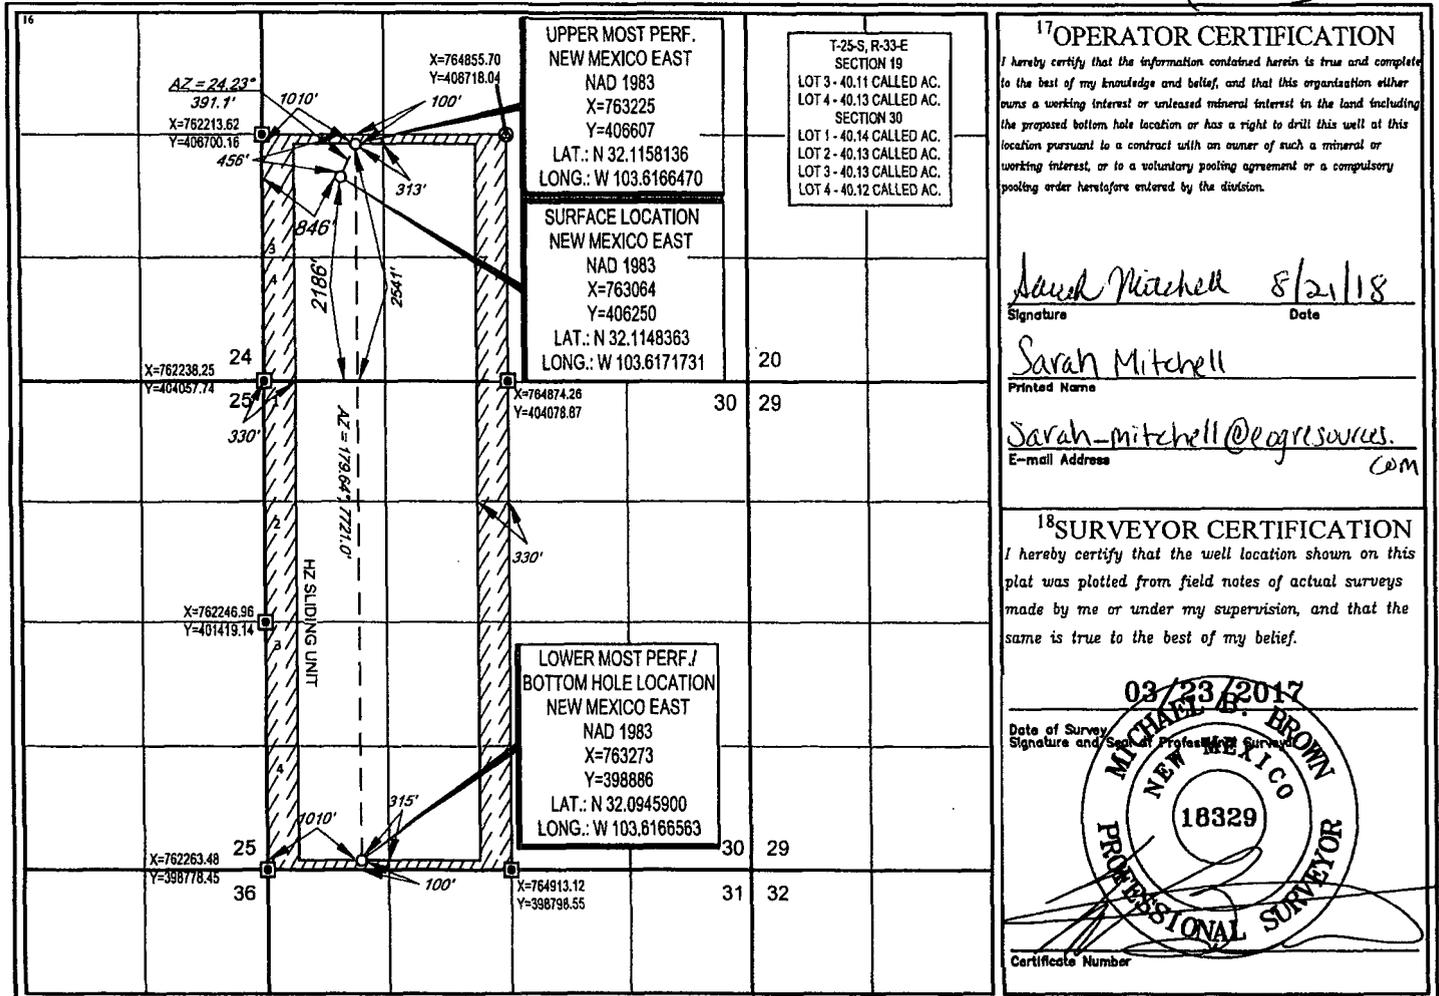

¹⁷OPERATOR CERTIFICATION
I hereby certify that the information contained herein is true and complete to the best of my knowledge and belief, and that this organization either owns a working interest or released mineral interest in the land including the proposed bottom hole location or has a right to drill this well at this location pursuant to a contract with an owner of such a mineral or working interest, or to a voluntary pooling agreement or a compulsory pooling order heretofore entered by the division.

Sarah Mitchell 8/21/18
Signature Date

Sarah Mitchell
Printed Name

Sarah-mitchell@egresources.com
E-mail Address

¹⁸SURVEYOR CERTIFICATION
I hereby certify that the well location shown on this plat was plotted from field notes of actual surveys made by me or under my supervision, and that the same is true to the best of my belief.

03/23/2017
Date of Survey
Michael B. Brown
Signature and Seal of Professional Surveyor

MICHAEL B. BROWN
NEW MEXICO
18329
PROFESSIONAL SURVEYOR

Certificate Number