

DISTRICT I  
 1625 N. FRENCH DR., HOBBS, NM 88240  
 Phone: (576) 393-8161 Fax: (576) 393-0720

DISTRICT II  
 811 S. FIRST ST., ARTESIA, NM 88210  
 Phone: (576) 748-1283 Fax: (576) 748-9720

DISTRICT III  
 1000 RIO BRAZOS RD., AZTEC, NM 87410  
 Phone: (505) 334-8178 Fax: (505) 334-8170

DISTRICT IV  
 1220 S. ST. FRANCIS DR., SANTA FE, NM 87505  
 Phone: (505) 476-3460 Fax: (505) 476-3462

State of New Mexico  
 Energy, Minerals & Natural Resources Department  
**OIL CONSERVATION DIVISION**  
 1220 SOUTH ST. FRANCIS DR.  
 Santa Fe, New Mexico 87505

Form C-102  
 Revised August 1, 2011  
 Submit one copy to appropriate  
 District Office

AMENDED REPORT

**WELL LOCATION AND ACREAGE DEDICATION PLAT**

API Number 30-025-43699		Pool Code 17980	Pool Name Dogie Draw; Wolfcamp
Property Code 317541	Property Name WHITE FALCON 16 STATE COM		Well Number 23H
OGRID No. 229137	Operator Name COG OPERATING, LLC		Elevation 3257.4'

**Surface Location**

UL or lot No.	Section	Township	Range	Lot Idn	Feet from the	North/South line	Feet from the	East/West line	County
D	16	25-S	35-E		226	NORTH	812	WEST	LEA

**Bottom Hole Location If Different From Surface**


UL or lot No.	Section	Township	Range	Lot Idn	Feet from the	North/South line	Feet from the	East/West line	County
M	21	25-S	35-E		201	SOUTH	1018	WEST	LEA

Dedicated Acres	Joint or Infill	Consolidation Code	Order No.


**NO ALLOWABLE WILL BE ASSIGNED TO THIS COMPLETION UNTIL ALL INTERESTS HAVE BEEN CONSOLIDATED  
 OR A NON-STANDARD UNIT HAS BEEN APPROVED BY THE DIVISION**

SEE PAGE 2

Property Code	Property Name <b>WHITE FALCON 16 STATE COM</b>	Well Number 23H
OGRID No.	Operator Name <b>COG OPERATING, LLC</b>	Elevation 3257.4'

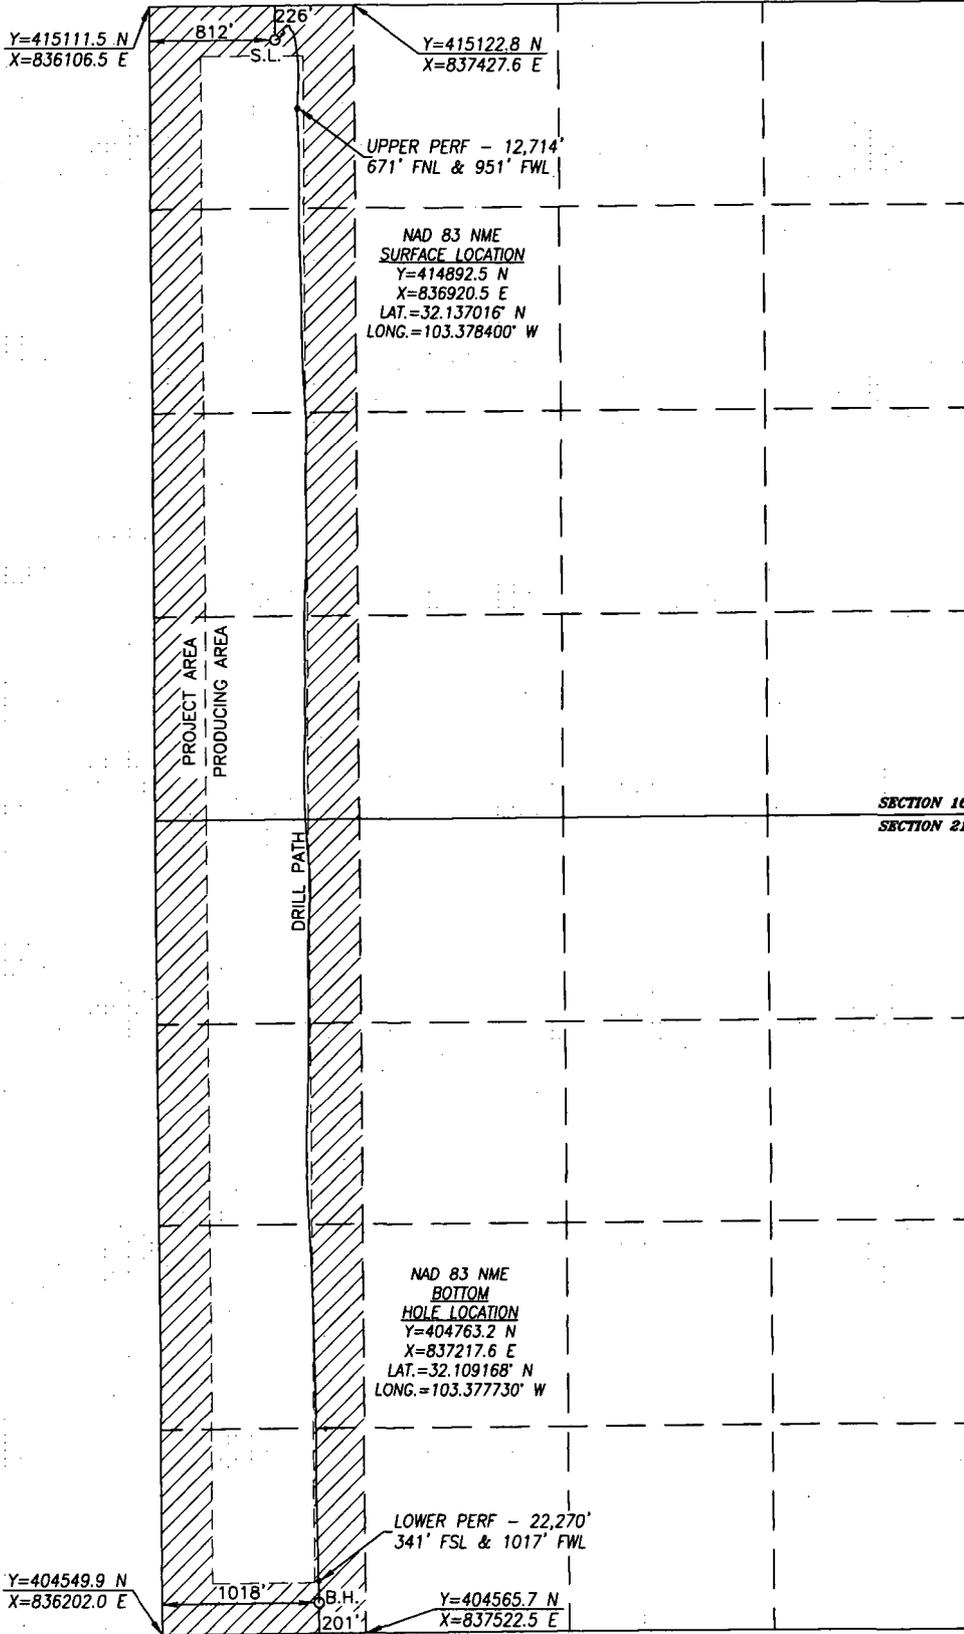

BOREPATH SHOWN HEREON IS BASED ON DIRECTIONAL SURVEY REPORT PROVIDED BY COG OPERATING, LLC. FOR THE WHITE FALCON 16 ST COM #23H SUPPLIED TO HARCROW SURVEYING, LLC ON AUGUST 14, 2018

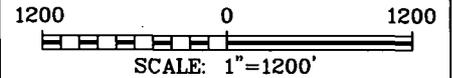

**OPERATOR CERTIFICATION**

I hereby certify that the information herein is true and complete to the best of my knowledge and belief, and that this organization either owns a working interest or unleased mineral interest in the land including the proposed bottom hole location or has a right to drill this well at this location pursuant to a contract with an owner of such mineral or working interest, or to a voluntary pooling agreement or a compulsory pooling order heretofore entered by the division.

*Amanda Avery* 9/19/18  
Signature Date

Amanda Avery  
Printed Name

aaavery@concho.com  
E-mail Address

**SURVEYOR CERTIFICATION**

I hereby certify that the well location shown on this plat was plotted from field notes of actual surveys made by me or under my supervision, and that the same is true and correct to the best of my belief.

FEB. 6, 2017/FEB. 19, 2018  
Date of Survey/Date of Geographic Survey

Signature & Seal of Professional Surveyor



*Chad Harcrow* 8/27/18  
Certificate No. CHAD HARCROW 17777