

DISTRICT I
1625 N. FRENCH DR., HOBBS, NM 88240
Phone: (575) 393-6161 Fax: (575) 393-0720

DISTRICT II
611 S. FIRST ST., ARTESIA, NM 88210
Phone: (575) 748-1283 Fax: (575) 748-9720

DISTRICT III
1000 RIO BRAZOS RD., AZTEC, NM 87410
Phone: (505) 334-6178 Fax: (505) 334-6170

DISTRICT IV
1220 S. ST. FRANCIS DR., SANTA FE, NM 87505
Phone: (505) 476-3460 Fax: (505) 476-3462

State of New Mexico
Energy, Minerals & Natural Resources Department
OIL CONSERVATION DIVISION
1220 SOUTH ST. FRANCIS DR.
Santa Fe, New Mexico 87505

Form C-102
Revised August 1, 2011
Submit one copy to appropriate
District Office

AMENDED REPORT

WELL LOCATION AND ACREAGE DEDICATION PLAT

| | | | |
|----------------------------|---------------------------------------|-------------------|-----------------------------------|
| API Number 30-025-44303 | | Pool Code 7280 | Pool Name Bradley; Bone Spring |
| Property Code 320525 | Property Name EDGERCAT FEDERAL COM | | Well Number 2H |
| OGRID No. 229137 | Operator Name COG OPERATING, LLC | | Elevation 3322.3' |

HOBBS OGD
NOV 09 2018
RECEIVED

Surface Location

| UL or lot No. | Section | Township | Range | Lot Idn | Feet from the | North/South line | Feet from the | East/West line | County |
|---------------|---------|----------|-------|---------|---------------|------------------|---------------|----------------|--------|
| B | 8 | 26-S | 33-E | | 355 | NORTH | 1650 | EAST | LEA |

Bottom Hole Location if Different From Surface


| UL or lot No. | Section | Township | Range | Lot Idn | Feet from the | North/South line | Feet from the | East/West line | County |
|---------------|---------|----------|-------|---------|---------------|------------------|---------------|----------------|--------|
| 0 | 17 | 26-S | 33-E | | 419 | SOUTH | 1659 | EAST | LEA |

| Dedicated Acres | Joint or Infill | Consolidation Code | Order No. |
|-----------------|-----------------|--------------------|-----------|
| | | | |


NO ALLOWABLE WILL BE ASSIGNED TO THIS COMPLETION UNTIL ALL INTERESTS HAVE BEEN CONSOLIDATED OR A NON-STANDARD UNIT HAS BEEN APPROVED BY THE DIVISION

SEE PAGE 2

| | | |
|---------------|----------------------------------------------|----------------------|
| Property Code | Property Name TIGERCAT FEDERAL COM | Well Number 2H |
| OGRID No. | Operator Name COG OPERATING, LLC | Elevation 3322.3' |

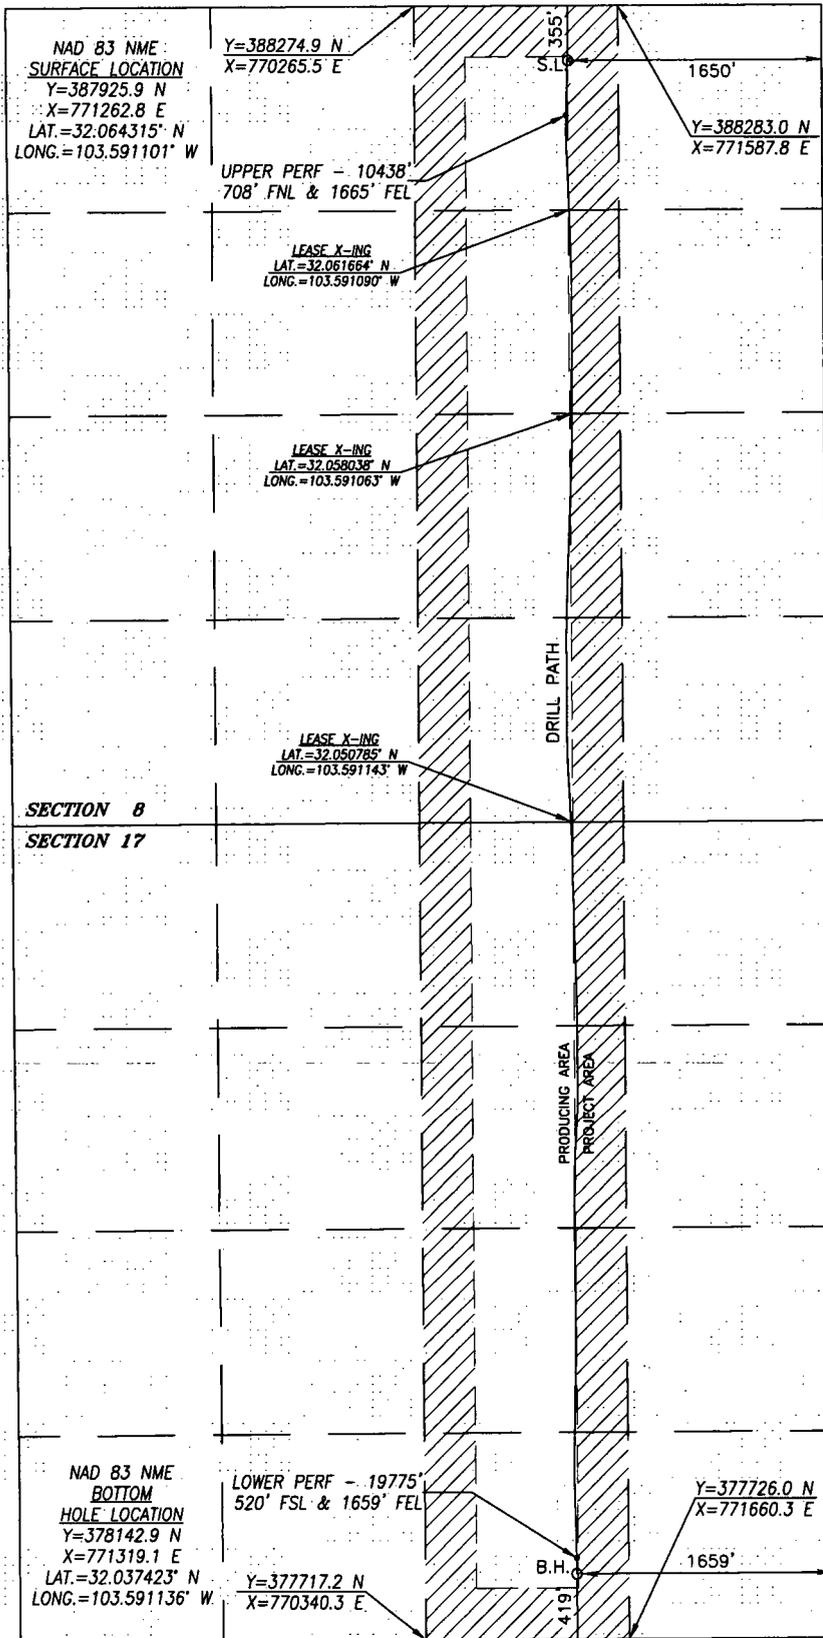

BOREPATH SHOWN HEREON IS BASED ON DIRECTIONAL SURVEY REPORT PROVIDED BY COG OPERATING, LLC FOR THE TIGERCAT FEDERAL COM #2H SUPPLIED TO HARCROW SURVEYING, LLC ON OCTOBER 25, 2018.

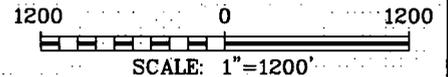

| | |
|---|----------|
| OPERATOR CERTIFICATION | |
| <p>I hereby certify that the information herein is true and complete to the best of my knowledge and belief, and that this organization either owns a working interest or unleased mineral interest in the land including the proposed bottom hole location or has a right to drill this well at this location pursuant to a contract with an owner of such mineral or working interest, or to a voluntary pooling agreement or a compulsory pooling order heretofore entered by the division.</p> | |
| <i>Amanda Avery</i> | 11/05/18 |
| Signature | Date |
| Amanda Avery | |
| Printed Name | |
| aaavery@concho.com | |
| E-mail Address | |
| SURVEYOR CERTIFICATION | |
| <p>I hereby certify that the well location shown on this plat was plotted from field notes of actual surveys made by me or under my supervision, and that the same is true and correct to the best of my belief.</p> | |
| AUG. 4, 2017, OCT. 25, 2018 | |
| Date of Survey/Date of Geographic Survey | |
| Signature & Seal of Professional Surveyor | |
| | |
| <i>Chad Harcrow</i> 11/5/18 | |
| Certificate No. CHAD HARCROW 17777 | |