

District I  
1625 N. French Dr., Hobbs, NM 88240  
Phone: (575) 393-6161 Fax: (575) 393-0720  
District II  
811 S. First St., Artesia, NM 88210  
Phone: (575) 748-1283 Fax: (575) 748-9720  
District III  
1000 Rio Brazos Road, Aztec, NM 87410  
Phone: (505) 334-6178 Fax: (505) 334-6170  
District IV  
1220 S. St. Francis Dr., Santa Fe, NM 87505  
Phone: (505) 476-3460 Fax: (505) 476-3462

State of New Mexico  
Energy, Minerals & Natural Resources Department  
OIL CONSERVATION DIVISION  
1220 South St. Francis Dr.  
Santa Fe, NM 87505

Form C-102  
Revised August 1, 2011  
Submit one copy to appropriate  
District Office

NOV 21 2018

RECEIVED AMENDED REPORT  
AS Drilled

WELL LOCATION AND ACREAGE DEDICATION PLAT

|                                   |                                            |                                            |
|-----------------------------------|--------------------------------------------|--------------------------------------------|
| API Number<br><b>30-025-44190</b> | Pool Code<br><b>96229</b>                  | Pool Name<br><b>MEJA VERDE BONE Spring</b> |
| Property Code<br><b>320828</b>    | Property Name<br><b>MEJA VERDE BS Unit</b> | Well Number<br><b>1514</b>                 |
| OGRID No.<br><b>16696</b>         | Operator Name<br><b>OXY USA INC.</b>       | Elevation<br><b>3572.0'</b>                |

Surface Location


| UL or lot no. | Section | Township | Range             | Lot Idn | Feet from the | North/South line | Feet from the | East/West line | County |
|---------------|---------|----------|-------------------|---------|---------------|------------------|---------------|----------------|--------|
| 4             | 18      | 24 SOUTH | 32 EAST, N.M.P.M. |         | 280'          | SOUTH            | 1078'         | WEST           | LEA    |

Bottom Hole Location If Different From Surface

| UL or lot no. | Section | Township | Range             | Lot Idn | Feet from the | North/South line | Feet from the | East/West line | County |
|---------------|---------|----------|-------------------|---------|---------------|------------------|---------------|----------------|--------|
| 1             | 18      | 24 SOUTH | 32 EAST, N.M.P.M. |         | 29            | NORTH            | 430           | WEST           | LEA    |

| Dedicated Acres | Joint or Infill | Consolidation Code | Order No.                                               |
|-----------------|-----------------|--------------------|---------------------------------------------------------|
| <b>160</b>      |                 |                    | <b>FTV: 416' FSL 500' FWL<br/>LTP: 164 FNL 430' FWL</b> |

No allowable will be assigned to this completion until all interests have been consolidated or a non-standard unit has been approved by the division.

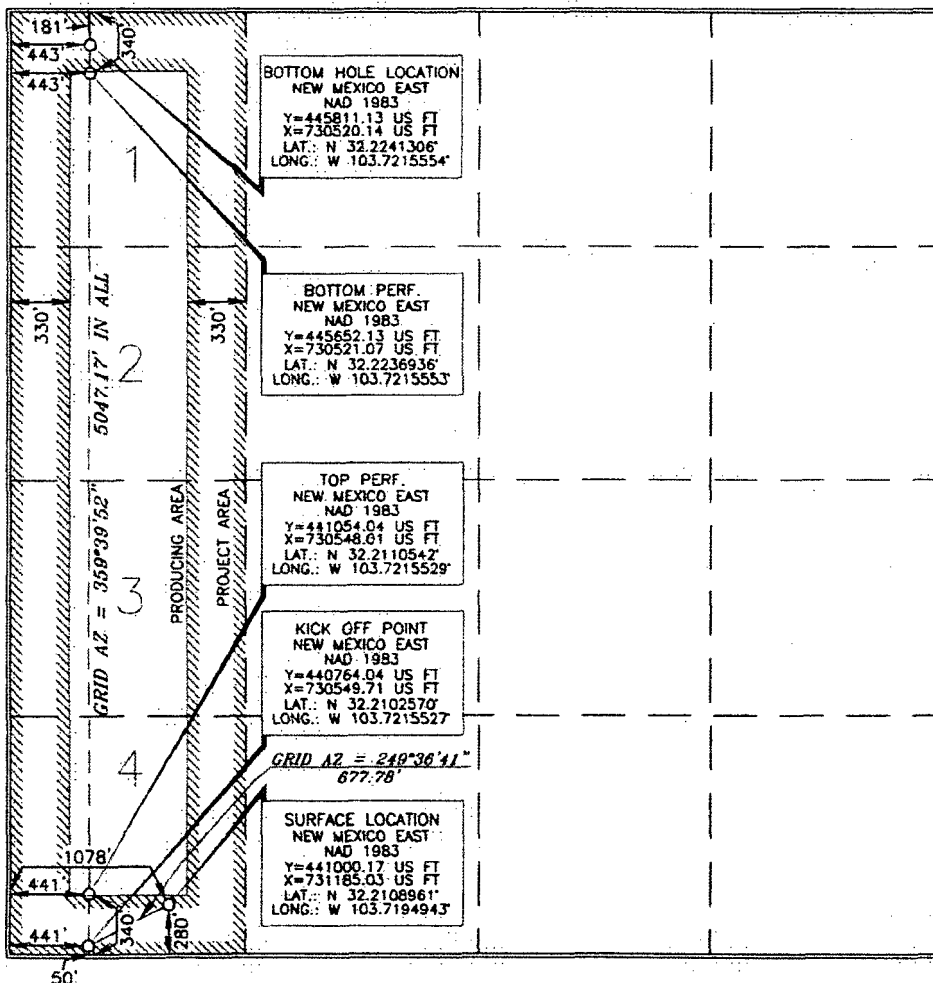

OPERATOR CERTIFICATION

I hereby certify that the information contained herein is true and accurate to the best of my knowledge and belief, and that this organization either owns a working interest or undivided mineral interest in the land including the proposed bottom hole location or has a right to drill this well at this location pursuant to a contract with or owner of such a mineral or working interest, or to a voluntary pooling agreement or a compulsory pooling order heretofore entered by the Division.

Signature: *Sarah Chapman*  
Date: *12/16/2016*  
Printed Name: *Sarah Chapman*  
E-mail Address: *Sarah\_chapman@oxy.com*


SURVEYOR CERTIFICATION

I hereby certify that the well location shown on this plat was plotted from field notes of actual surveys made by me or under my supervision and that the same is true and correct to the best of my belief.

Signature: *Terry J. Asch*  
Date of Survey: *SEPTEMBER 30, 2016*  
Professional Surveyor

Signature: *Terry J. Asch*  
Certificate Number: *15079*

OXY USA Inc.  
Mesa Verde BS Unit 15H  
API No. 30-025-44190

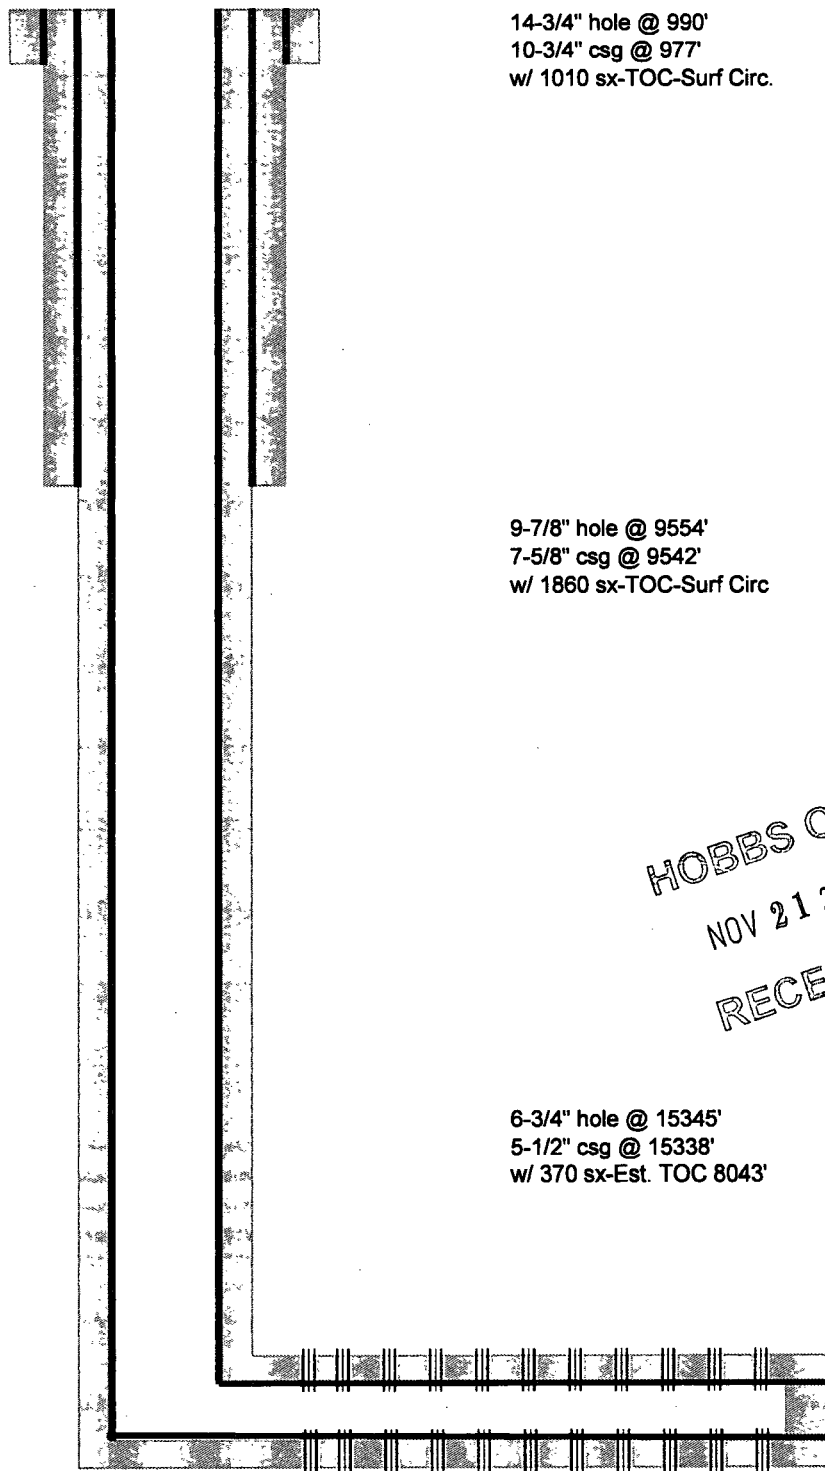

Perfs @ 10689'-15416'

TD-15556'M/10700'V