

11/26/2018

LW White #2 (Current)

API # 30 025 24786


Eumont Field

Completion Date: 07/30/1974

660' FNL & 1980' FWL

Sec 2 ,T21S, R35E

Lea Co., NM

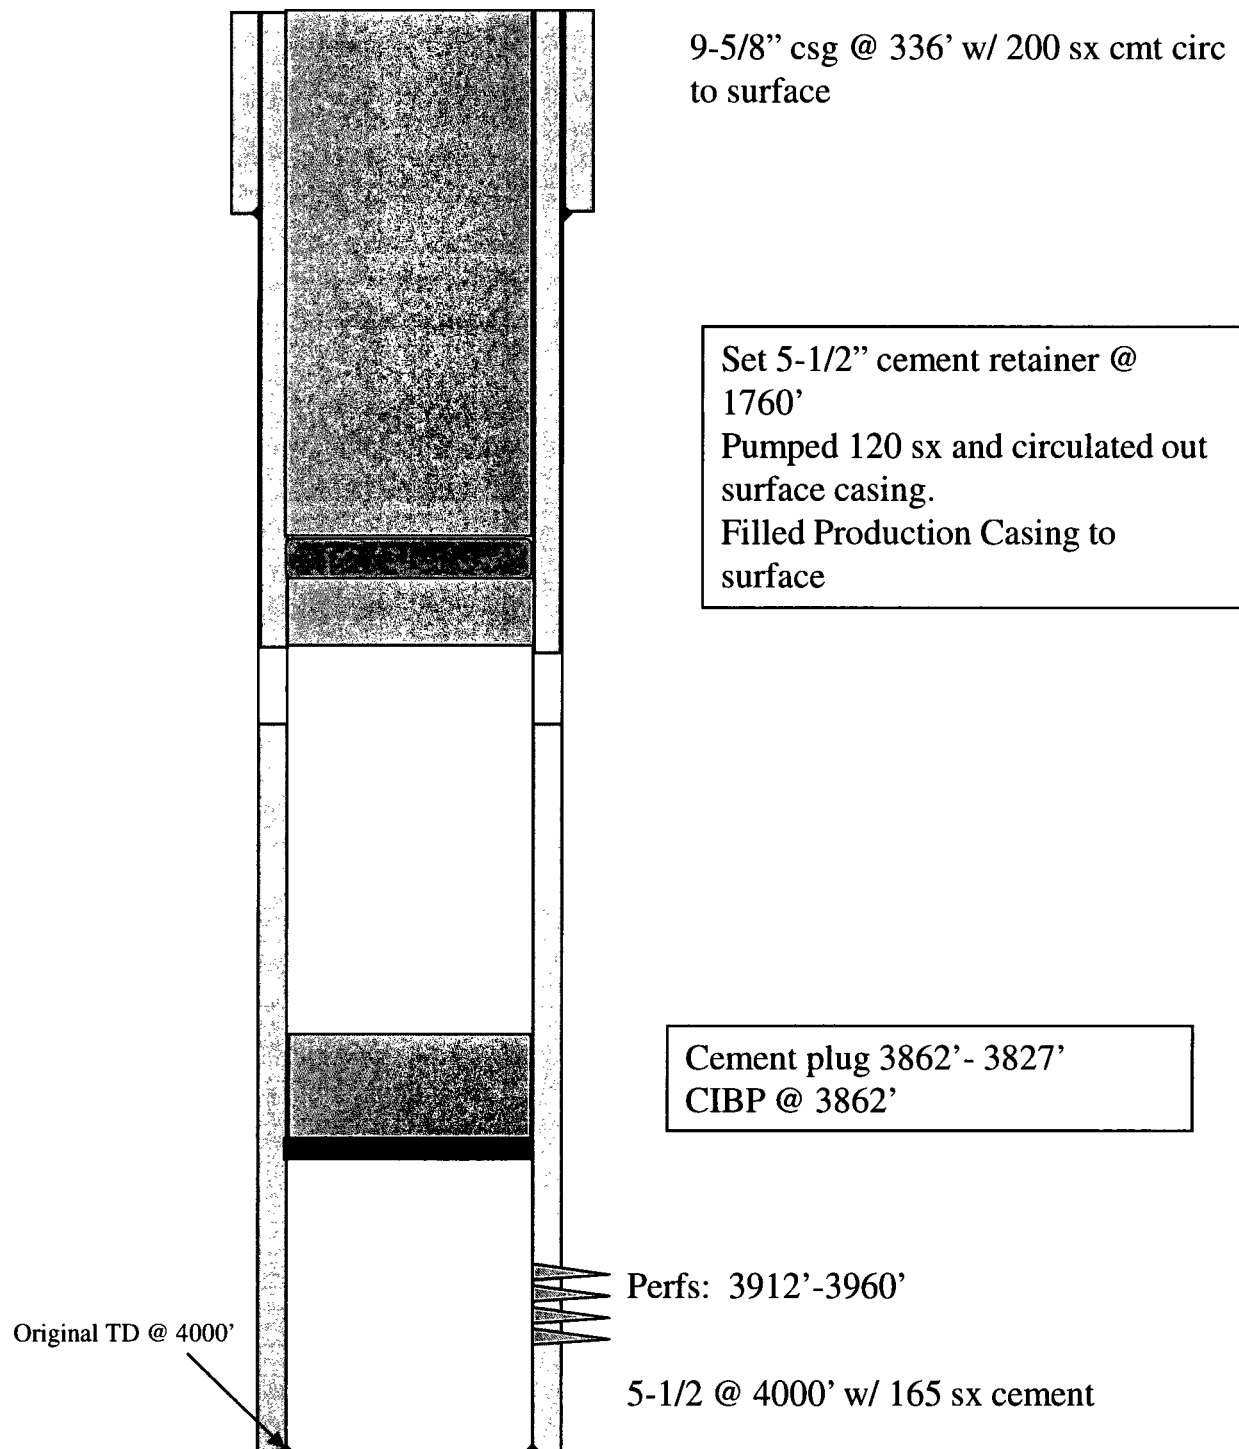

11/26/2018

LW White #2 (Proposed)

API # 30 025 24786

Eumont Field

Completion Date: 07/30/1974

660' FNL & 1980' FWL

Sec 2 ,T21S, R35E

Lea Co., NM

