

District I
1625 N. French Dr., Hobbs, NM 88240
Phone: (575) 393-6161 Fax: (575) 393-0720
District II
811 S. First St., Artesia, NM 88210
Phone: (575) 748-1283 Fax: (575) 748-9720
District III
1000 Rio Brazos Road, Aztec, NM 87410
Phone: (505) 334-6178 Fax: (505) 334-6170
District IV
1220 S. St. Francis Dr., Santa Fe, NM 87505
Phone: (505) 476-3460 Fax: (505) 476-3462

State of New Mexico
Energy, Minerals & Natural Resources
Department
OIL CONSERVATION DIVISION
1220 South St. Francis Dr.
Santa Fe, NM 87505

FORM C-102

Revised August 1, 2011

Submit one copy to appropriate

District Office

☐ AMENDED REPORT

WELL LOCATION AND ACREAGE DEDICATION PLAT

¹ API Number 30025-45512	² Pool Code 222096434	³ Pool Name LEA HILLS; 133; Antelope Ridge
⁴ Property Code 724861	⁵ Property Name BRAD LUMMIS FED COM	
⁶ OGRIID No. 228937	⁷ Operator Name MATADOR PRODUCTION COMPANY	
		⁸ Well Number #121H
		⁹ Elevation 3492'

¹⁰Surface Location


UL or lot no.	Section	Township	Range	Lot Idn	Feet from the	North/South line	Feet from the	East/West line	County
D	23	24-S	34-E	-D	438'	NORTH	513'	WEST	LEA

¹¹Bottom Hole Location If Different From Surface

UL or lot no.	Section	Township	Range	Lot Idn	Feet from the	North/South line	Feet from the	East/West line	County
M	23	24-S	34-E	-M	240'	SOUTH	660'	WEST	LEA

¹² Dedicated Acres 160	¹³ Joint or Infill	¹⁴ Consolidation Code	¹⁵ Order No.
---	-------------------------------	----------------------------------	-------------------------

No allowable will be assigned to this completion until all interests have been consolidated or a non-standard unit has been approved by the division.

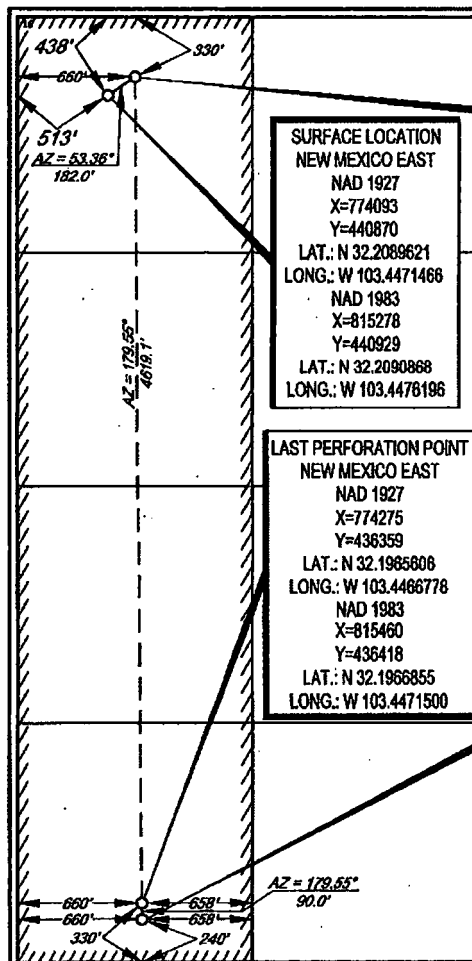 SURFACE LOCATION NEW MEXICO EAST NAD 1927 X=774093 Y=440870 LAT.: N 32.2089621 LONG.: W 103.4471466 NAD 1983 X=815278 Y=440929 LAT.: N 32.2090868 LONG.: W 103.4476196 LAST PERFORATION POINT NEW MEXICO EAST NAD 1927 X=774275 Y=436359 LAT.: N 32.1985606 LONG.: W 103.4466778 NAD 1983 X=815460 Y=436418 LAT.: N 32.1966855 LONG.: W 103.4471500	FIRST PERFORATION POINT NEW MEXICO EAST NAD 1927 X=774239 Y=440978 LAT.: N 32.2092572 LONG.: W 103.4466717 NAD 1983 X=815424 Y=441037 LAT.: N 32.2093820 LONG.: W 103.4471446 BOTTOM HOLE LOCATION NEW MEXICO EAST NAD 1927 X=774276 Y=436269 LAT.: N 32.1963132 LONG.: W 103.4466779 NAD 1983 X=815461 Y=436328 LAT.: N 32.1964381 LONG.: W 103.4471501	¹⁷OPERATOR CERTIFICATION I hereby certify that the information contained herein is true and complete to the best of my knowledge and belief, and that this organization either owns a working interest or undivided mineral interest in the land including the proposed bottom hole location or has a right to drill this well at this location pursuant to a contract with an owner of such a mineral or working interest, or to a voluntary pooling agreement or a compulsory pooling order heretofore entered by the division. <i>Lara Thompson</i> 8/29/18 Signature Date Lara Thompson Printed Name lara.thompson@surco.com E-mail Address ¹⁸SURVEYOR CERTIFICATION I hereby certify that the well location shown on this plat was plotted from field notes of actual surveys made by me or under my supervision, and that the same is true to the best of my belief. 04/11/2018 MICHAEL BROWN NEW MEXICO 18329 PROFESSIONAL SURVEYOR Date of Survey Signature and Seal of Professional Surveyor Certificate Number
--	--	--

District I
1625 N. French Dr., Hobbs, NM 88240
Phone: (575) 393-6161 Fax: (575) 393-0720
District II
811 S. First St., Artesia, NM 88210
Phone: (575) 748-1283 Fax: (575) 748-9720
District III
1000 Rio Brazos Road, Aztec, NM 87410
Phone: (505) 334-6178 Fax: (505) 334-6170
District IV
1220 S. St. Francis Dr., Santa Fe, NM 87505
Phone: (505) 476-3460 Fax: (505) 476-3462

State of New Mexico
Energy, Minerals & Natural Resources
Department
OIL CONSERVATION DIVISION
1220 South St. Francis Dr.
Santa Fe, NM 87505

FORM C-102
Revised August 1, 2011
Submit one copy to appropriate
District Office

☐ AMENDED REPORT

WELL LOCATION AND ACREAGE DEDICATION PLAT

1 API Number		2 Pool Code		3 Pool Name	
4 Property Code		5 Property Name BRAD LUMMIS FED COM			6 Well Number #121H
7 OGRID No.		8 Operator Name MATADOR PRODUCTION COMPANY			9 Elevation 3492'

10 Surface Location


UL or lot no.	Section	Township	Range	Lot Idn	Feet from the	North/South line	Feet from the	East/West line	County
D	23	24-S	34-E	-	438'	NORTH	513'	WEST	LEA

11 Bottom Hole Location If Different From Surface

UL or lot no.	Section	Township	Range	Lot Idn	Feet from the	North/South line	Feet from the	East/West line	County
M	23	24-S	34-E	-	240'	SOUTH	660'	WEST	LEA

12 Dedicated Acres 160	13 Joint or Infill	14 Consolidation Code	15 Order No.
----------------------------------	--------------------	-----------------------	--------------

No allowable will be assigned to this completion until all interests have been consolidated or a non-standard unit has been approved by the division.

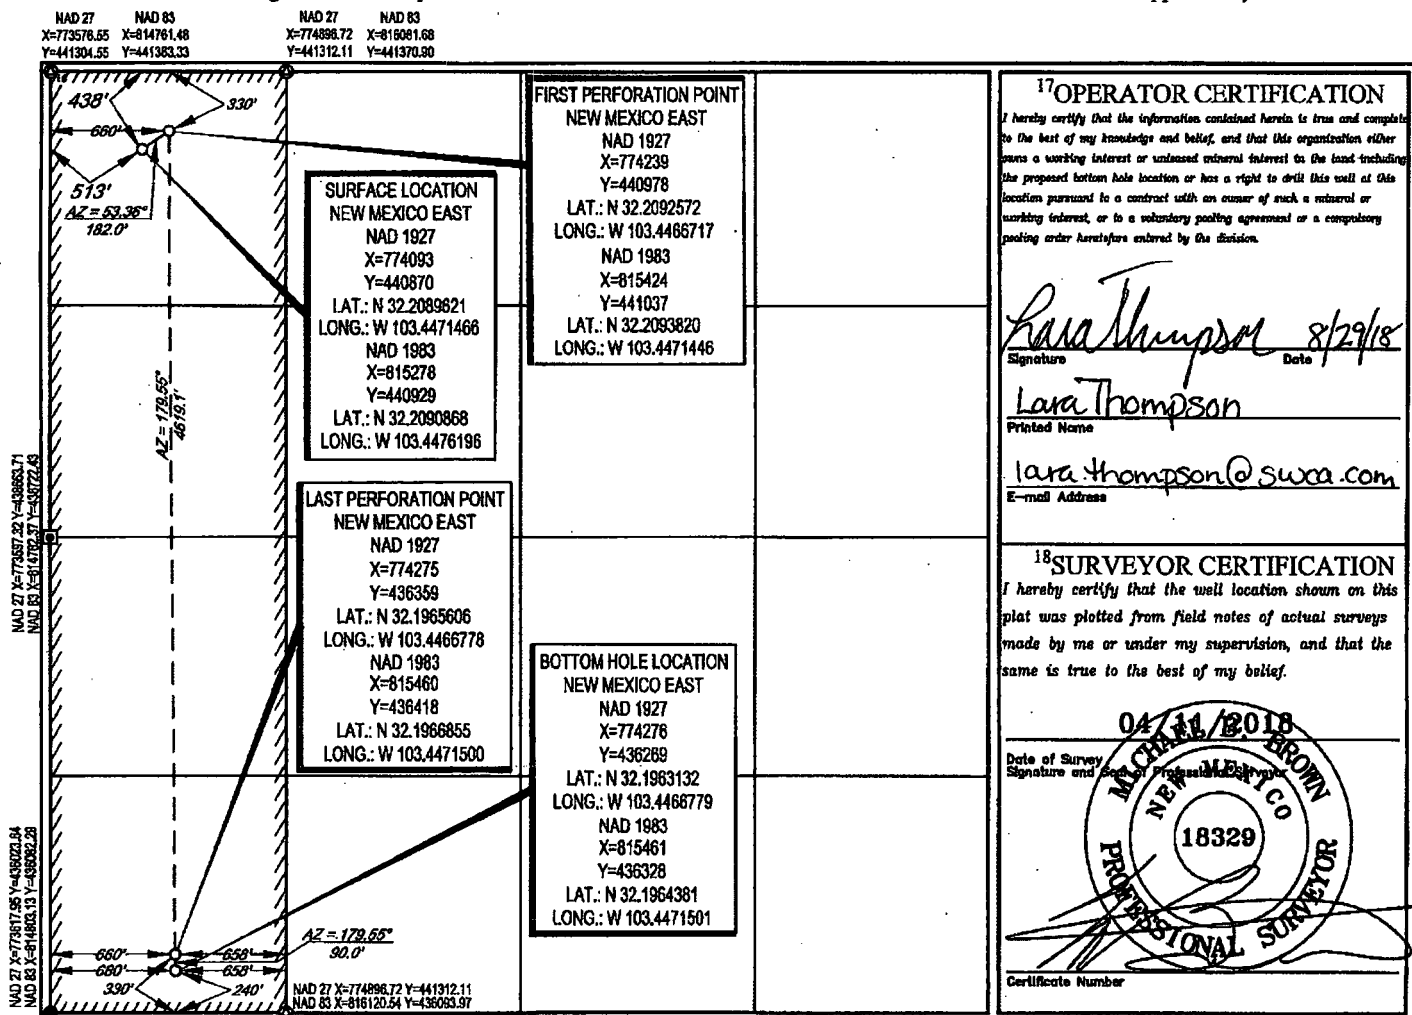

17 OPERATOR CERTIFICATION

I hereby certify that the information contained herein is true and complete to the best of my knowledge and belief, and that this organization either owns a working interest or undivided mineral interest in the land including the proposed bottom hole location or has a right to drill this well at this location pursuant to a contract with an owner of such a mineral or working interest, or to a voluntary pooling agreement or a compulsory pooling order heretofore entered by the division.

Signature: *Lara Thompson* Date: *8/29/18*
Printed Name: *Lara Thompson*
E-mail Address: *lara.thompson@swca.com*

18 SURVEYOR CERTIFICATION

I hereby certify that the well location shown on this plat was plotted from field notes of actual surveys made by me or under my supervision, and that the same is true to the best of my belief.

Date of Survey: *04/11/2018*
Signature and Seal: *Michael Brown*
Professional Surveyor
Certificate Number: *18329*