

District I  
1625 N. French Dr., Hobbs, NM 88240  
Phone: (575) 393-6161 Fax: (575) 393-0720  
District II  
811 S. First St., Artesia, NM 88210  
Phone: (575) 748-1283 Fax: (575) 748-9720  
District III  
1000 Rio Brazos Road, Aztec, NM 86401  
Phone: (505) 334-6178 Fax: (505) 334-6170  
District IV  
1220 S. St. Francis Dr., Santa Fe, NM 87505  
Phone: (505) 476-3460 Fax: (505) 476-3462

State of New Mexico  
Energy, Minerals & Natural Resources  
Department  
OIL CONSERVATION DIVISION  
1220 South St. Francis Dr.  
Santa Fe, NM 87505

FORM C-102

Revised August 1, 2011

Submit one copy to appropriate

District Office

☐ AMENDED REPORT

WELL LOCATION AND ACREAGE DEDICATION PLAT

|                                          |                                                   |                                                                |
|------------------------------------------|---------------------------------------------------|----------------------------------------------------------------|
| <sup>1</sup> API Number<br>30-025- 45061 | <sup>2</sup> Pool Code<br>98092                   | <sup>3</sup> Pool Name<br>WC-025 G-09 S243336I; Upper Wolfcamp |
| <sup>4</sup> Property Code<br>321018     | <sup>5</sup> Property Name<br>RED RAIDER 25 STATE | <sup>6</sup> Well Number<br>#705H                              |
| <sup>7</sup> GRID No.<br>7377            | <sup>8</sup> Operator Name<br>EOG RESOURCES, INC. | <sup>9</sup> Elevation<br>3523'                                |

<sup>10</sup>Surface Location


| UL or lot no. | Section | Township | Range | Lot Idn | Feet from the | North/South line | Feet from the | East/West line | County |
|---------------|---------|----------|-------|---------|---------------|------------------|---------------|----------------|--------|
| 0             | 25      | 24-S     | 33-E  | -       | 280'          | SOUTH            | 2265'         | EAST           | LEA    |

<sup>11</sup>Bottom Hole Location If Different From Surface

| UL or lot no. | Section | Township | Range | Lot Idn | Feet from the | North/South line | Feet from the | East/West line | County |
|---------------|---------|----------|-------|---------|---------------|------------------|---------------|----------------|--------|
| B             | 25      | 24-S     | 33-E  | -       | 113'          | NORTH            | 2303'         | EAST           | LEA    |


|                                         |                               |                                  |                         |
|-----------------------------------------|-------------------------------|----------------------------------|-------------------------|
| <sup>12</sup> Dedicated Acres<br>160.00 | <sup>13</sup> Joint or Infill | <sup>14</sup> Consolidation Code | <sup>15</sup> Order No. |
|-----------------------------------------|-------------------------------|----------------------------------|-------------------------|

No allowable will be assigned to this completion until all interests have been consolidated or a non-standard unit has been approved by the division.

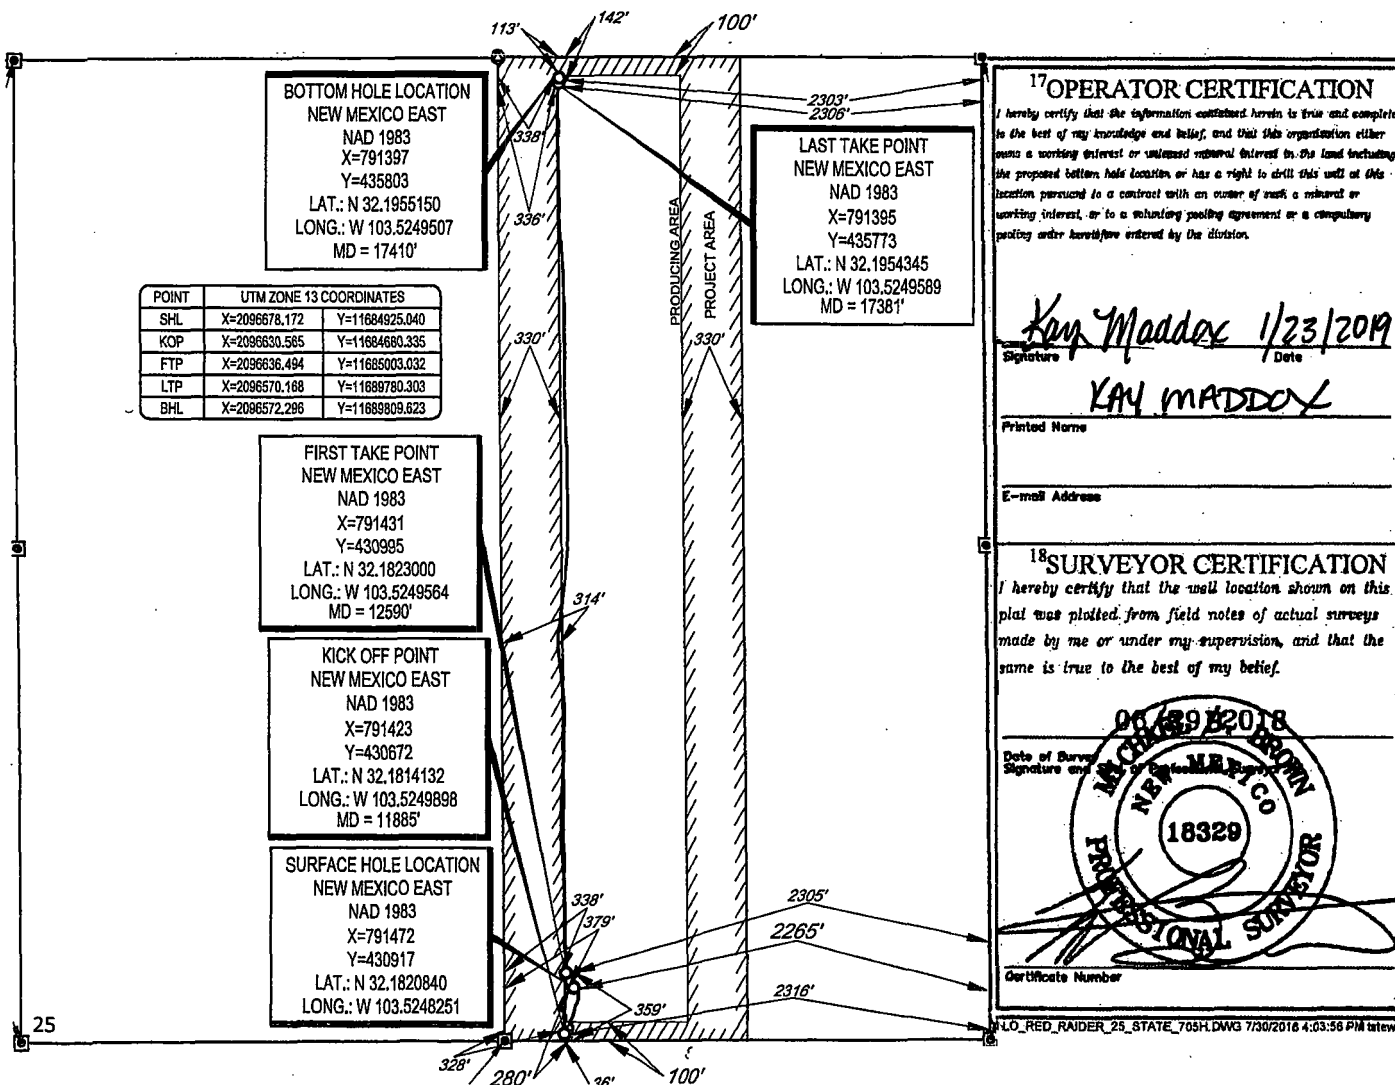


SCALE: 1" = 1000'

SECTION 25, TOWNSHIP 24-S, RANGE 33-E, N.M.P.M.  
LEA COUNTY, NEW MEXICO

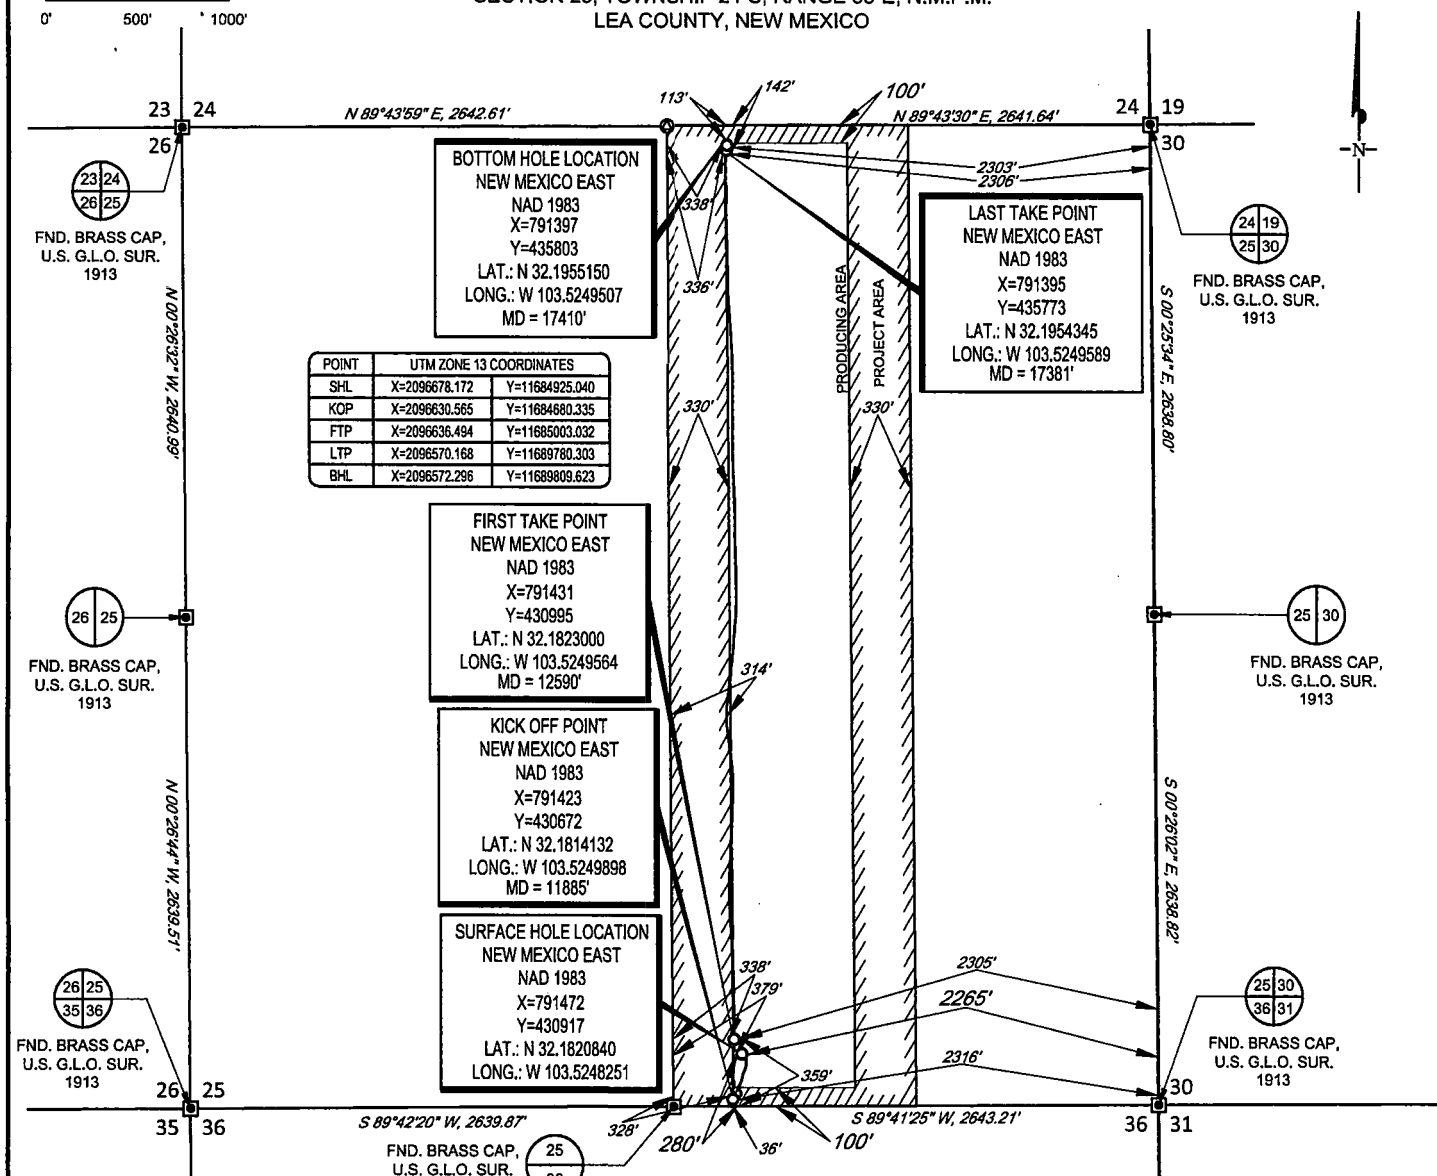

LEASE NAME & WELL NO.: RED RAIDER 25 STATE #705H  
SECTION 25 TWP 24-S RGE 33-E SURVEY N.M.P.M.  
COUNTY LEA STATE NM ELEVATION 3523'  
DESCRIPTION 280' FSL & 2265' FEL

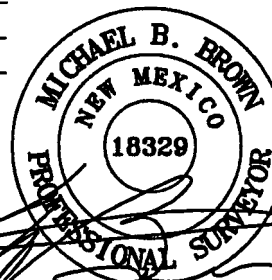

Michael Blake Brown, P.S. No. 18329  
JUNE 07, 2018

**TOPOGRAPHIC**  
LOYALTY INNOVATION LEGACY  
1400 EVERMAN PARKWAY, Ste. 146 • FT. WORTH, TEXAS 76140  
TELEPHONE: (817) 744-7512 • FAX (817) 744-7554  
TEXAS FIRM REGISTRATION NO. 10042504  
WWW.TOPOGRAPHIC.COM

**eoog resources, inc.**

|   |           |  |   |
|---|-----------|--|---|
| <p>RED RAIDER 25 STATE<br/>#705H<br/>AS COMPLETE</p> <p>DATE: 01/15/2019</p> <p>FILE: AD_RED_RAIDER_25_STATE_705H</p> <p>DRAWN BY: TRG</p> <p>SHEET: 1 OF 1</p> | REVISION: |  | <p>NOTES:</p> <ol style="list-style-type: none"> <li>1. ORIGINAL DOCUMENT SIZE: 8.5" X 11"</li> <li>2. ALL BEARINGS, DISTANCES, AND COORDINATE VALUES CONTAINED HEREIN ARE GRID BASED UPON THE NEW MEXICO COORDINATE SYSTEM, EAST ZONE, U.S. SURVEY FEET, NORTH AMERICAN DATUM 1983.</li> <li>3. THIS WELL LOCATION SHOWN HEREON HAS BEEN SURVEYED ON THE GROUND UNDER MY SUPERVISION AND PREPARED ACCORDING TO THE EVIDENCE FOUND AT THE TIME OF SURVEY, AND DATA PROVIDED BY EOG RESOURCES, INC. THIS CERTIFICATION IS MADE AND LIMITED TO THOSE PERSONS OR ENTITIES SHOWN ON THE FACE OF THIS PLAT AND IS NON-TRANSFERABLE. THIS SURVEY IS CERTIFIED FOR THIS TRANSACTION ONLY.</li> </ol> |
|   |           |  |   |
|   |           |  |   |
|   |           |  |   |
|   |           |  |   |