

District I
1625 N. French Dr., Hobbs, NM 88240
Phone: (575) 393-6161 Fax: (575) 393-0720
District II
811 S. First St., Artesia, NM 88210
Phone: (575) 748-1283 Fax: (575) 748-9720
District III
1000 Rio Brazos Road, Aztec, NM 87410
Phone: (505) 334-6178 Fax: (505) 334-6170
District IV
1220 S. St. Francis Dr., Santa Fe, NM 87505
Phone: (505) 476-3460 Fax: (505) 476-3462

State of New Mexico
Energy, Minerals & Natural Resources Department
OIL CONSERVATION DIVISION
1220 South St. Francis Dr.
Santa Fe, NM 87505

HOBES OCD
MAR 08 2018
RECEIVED

Form C-102
Revised August 1, 2011
Submit one copy to appropriate
District Office
AMENDED REPORT

WELL LOCATION AND ACREAGE DEDICATION PLAT

1 API Number 30-025-45702		2 Pool Code 97899		3 Pool Name WC-025 G-06 S253206M; Bone Spring	
4 Property Code 325131		5 Property Name CHINCOTEAGUE 8-5 FED COM			6 Well Number 234H
7 OGRID No. 6137		8 Operator Name DEVON ENERGY PRODUCTION COMPANY, L.P.			9 Elevation 3439.3

10 Surface Location


UL or lot no.	Section	Township	Range	Lot Idn	Feet from the	North/South line	Feet from the	East/West line	County
G	8	25 S	32 E		2314	NORTH	2120	EAST	LEA

11 Bottom Hole Location If Different From Surface

UL or lot no.	Section	Township	Range	Lot Idn	Feet from the	North/South line	Feet from the	East/West line	County
1	5	25 S	32 E		20	NORTH	900	EAST	LEA

12 Dedicated Acres 240	13 Joint or Infill	14 Consolidation Code	15 Order No.
---------------------------	--------------------	-----------------------	--------------

No allowable will be assigned to this completion until all interests have been consolidated or a non-standard unit has been approved by the division.

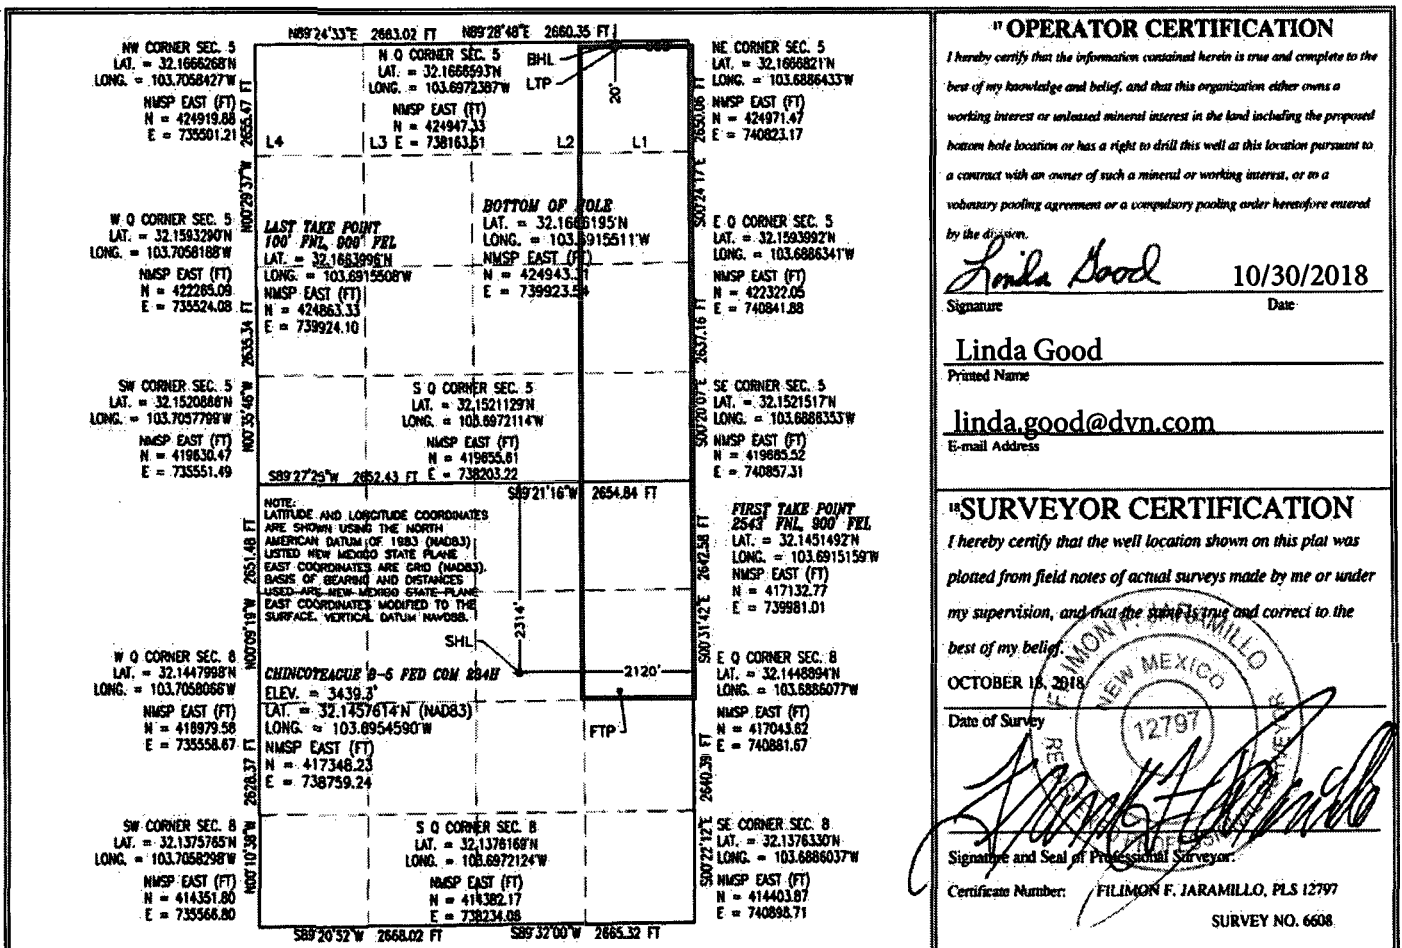

Intent ☒ As Drilled ☐

API #

30-025-4570A

Operator Name: Devon Energy Production Co., L.P.	Property Name: Chincoteague 8-5 Fed Com	Well Number 234H
---	--	---------------------

HOBBS OGD

MAR 08 2019

RECEIVED

Kick Off Point (KOP)

UL H	Section 8	Township 25S	Range 32E	Lot	Feet 2564	From N/S NORTH	Feet 900	From E/W EAST	County LEA
Latitude 32.14505400					Longitude -103.69142600				NAD 83

First Take Point (FTP)

UL G	Section 8	Township 25S	Range 32E	Lot	Feet 2543	From N/S NORTH	Feet 900	From E/W EAST	County LEA
Latitude 32.1451492					Longitude -103.6915159				NAD 83

Last Take Point (LTP)

UL	Section 5	Township 25S	Range 32E	Lot 1	Feet 100	From N/S NORTH	Feet 900	From E/W EAST	County LEA
Latitude 32.1663996					Longitude -103.6915508				NAD 83

Is this well the defining well for the Horizontal Spacing Unit? ☒ YES

Is this well an infill well? ☐

If infill is yes please provide API if available, Operator Name and well number for Defining well for Horizontal Spacing Unit.

API #

Operator Name:	Property Name:	Well Number
----------------	----------------	-------------

KZ 06/29/2018