


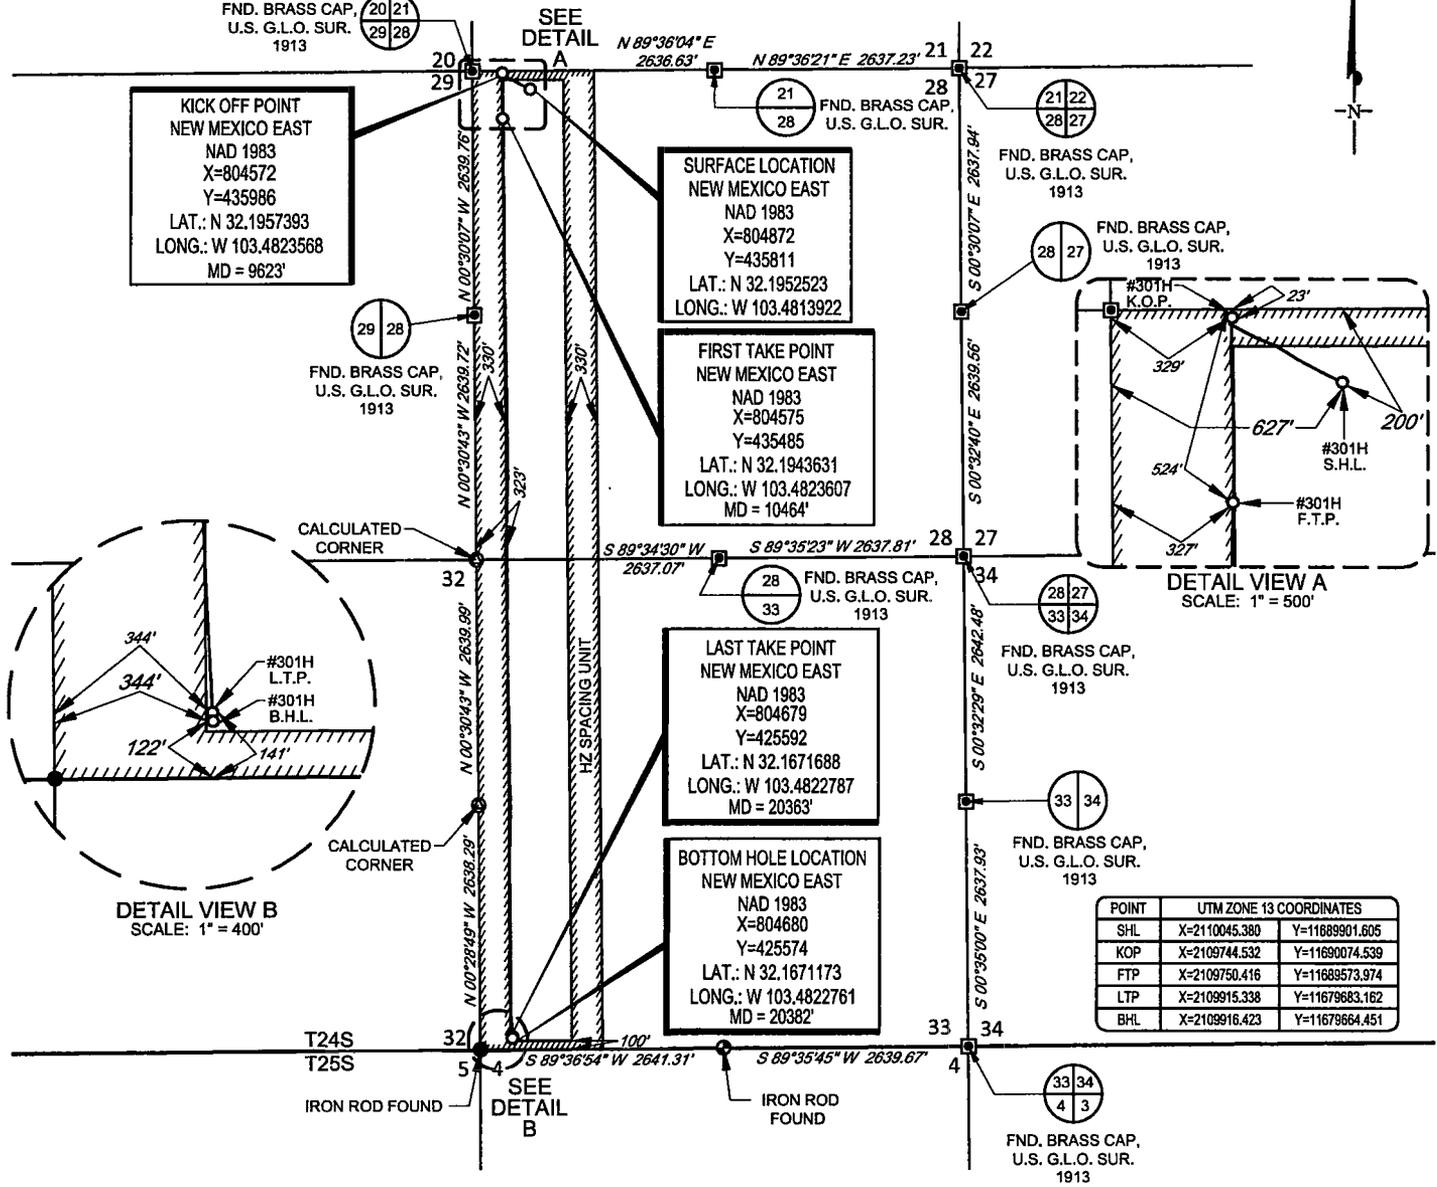

SCALE: 1" = 2000'  
 0' 1000' 2000'


SECTION 28, TOWNSHIP 24-S, RANGE 34-E, N.M.P.M.  
 LEA COUNTY, NEW MEXICO



POINT	UTM ZONE 13 COORDINATES	
SHL	X=2110045.380	Y=11688901.605
KOP	X=2109744.532	Y=116890074.539
F.T.P.	X=2109750.416	Y=116889573.974
L.T.P.	X=2109915.338	Y=11679683.162
B.H.L.	X=2109916.423	Y=11679664.451

LEASE NAME & WELL NO.: STONEWALL 28 FED COM #301H  
 SECTION 28 TWP 24-S RGE 34-E SURVEY N.M.P.M.  
 COUNTY LEA STATE NM ELEVATION 3500'  
 DESCRIPTION 200' FNL & 627' FWL

**TOPOGRAPHIC**  
 LOYALTY INNOVATION LEGACY  
 1400 EVERMAN PARKWAY, Ste. 146 • FT. WORTH, TEXAS 76140  
 TELEPHONE: (817) 744-7512 • FAX (817) 744-7554  
 2903 NORTH BIG SPRING • MIDLAND, TEXAS 79705  
 TELEPHONE: (432) 682-1653 OR (800) 767-1653 • FAX (432) 682-1743  
 WWW.TOPOGRAPHIC.COM

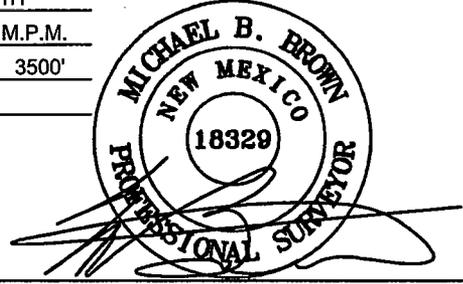

Michael Blake Brown, P.S. No. 18329  
 JULY 31, 2018



STONEWALL 28 FED COM #301H AS-DRILLED	REVISION:
DATE: 02/12/19	
FILE:AD_STONEWALL_28_FED_COM_301H	
DRAWN BY: H.B.	
SHEET: 1 OF 1	

NOTES:  
 1. ORIGINAL DOCUMENT SIZE: 8.5" X 11"  
 2. ALL BEARINGS, DISTANCES, AND COORDINATE VALUES CONTAINED HEREIN ARE GRID BASED UPON THE NEW MEXICO COORDINATE SYSTEM OF 1983, EAST ZONE, U.S. SURVEY FEET.  
 3. THIS WELL LOCATION SHOWN HEREON HAS BEEN SURVEYED ON THE GROUND UNDER MY SUPERVISION AND PREPARED ACCORDING TO THE EVIDENCE FOUND AT THE TIME OF SURVEY, AND DATA PROVIDED BY EOG RESOURCES, INC. THIS CERTIFICATION IS MADE AND LIMITED TO THOSE PERSONS OR ENTITIES SHOWN ON THE FACE OF THIS PLAT AND IS NON-TRANSFERABLE. THIS SURVEY IS CERTIFIED FOR THIS TRANSACTION ONLY.