

District I
1625 N. French Dr., Hobbs, NM 88240
Phone: (575) 393-6161 Fax: (575) 393-0720
District II
811 S. First St., Artesia, NM 88210
Phone: (575) 748-1283 Fax: (575) 748-9720
District III
1000 Rio Brazos Road, Aztec, NM 87410
Phone: (505) 334-6178 Fax: (505) 334-6170
District IV
1220 S. St. Francis Dr., Santa Fe, NM 87505
Phone: (505) 476-3460 Fax: (505) 476-3462

State of New Mexico
Energy, Minerals & Natural Resources
Department
OIL CONSERVATION DIVISION
1220 South St. Francis Dr.
Santa Fe, NM 87505

HOBBS OCD
RECEIVED
MAR 12 2019

FORM C-102
Revised August 1, 2011
Submit one copy to appropriate
District Office

AMENDED REPORT

WELL LOCATION AND ACREAGE DEDICATION PLAT

¹ API Number 30-025- 45378	² Pool Code 2220	³ Pool Name Antelope Ridge; Wolfcamp
⁴ Property Code 40398	⁵ Property Name JOLLY ROGER 16 STATE	
⁷ OGRID No. 7377	⁶ Operator Name EOG RESOURCES, INC.	⁸ Well Number #706H
		⁹ Elevation 3536'

¹⁰Surface Location


UL or lot no.	Section	Township	Range	Lot Idn	Feet from the	North/South line	Feet from the	East/West line	County
M	16	24-S	34-E	-	614'	SOUTH	619'	WEST	LEA

¹¹Bottom Hole Location If Different From Surface

UL or lot no.	Section	Township	Range	Lot Idn	Feet from the	North/South line	Feet from the	East/West line	County
D	16	24-S	34-E	-	121'	NORTH	987'	WEST	LEA


¹² Dedicated Acres 160	¹³ Joint or Infill	¹⁴ Consolidation Code	¹⁵ Order No.
---	-------------------------------	----------------------------------	-------------------------

No allowable will be assigned to this completion until all interests have been consolidated or a non-standard unit has been approved by the division.

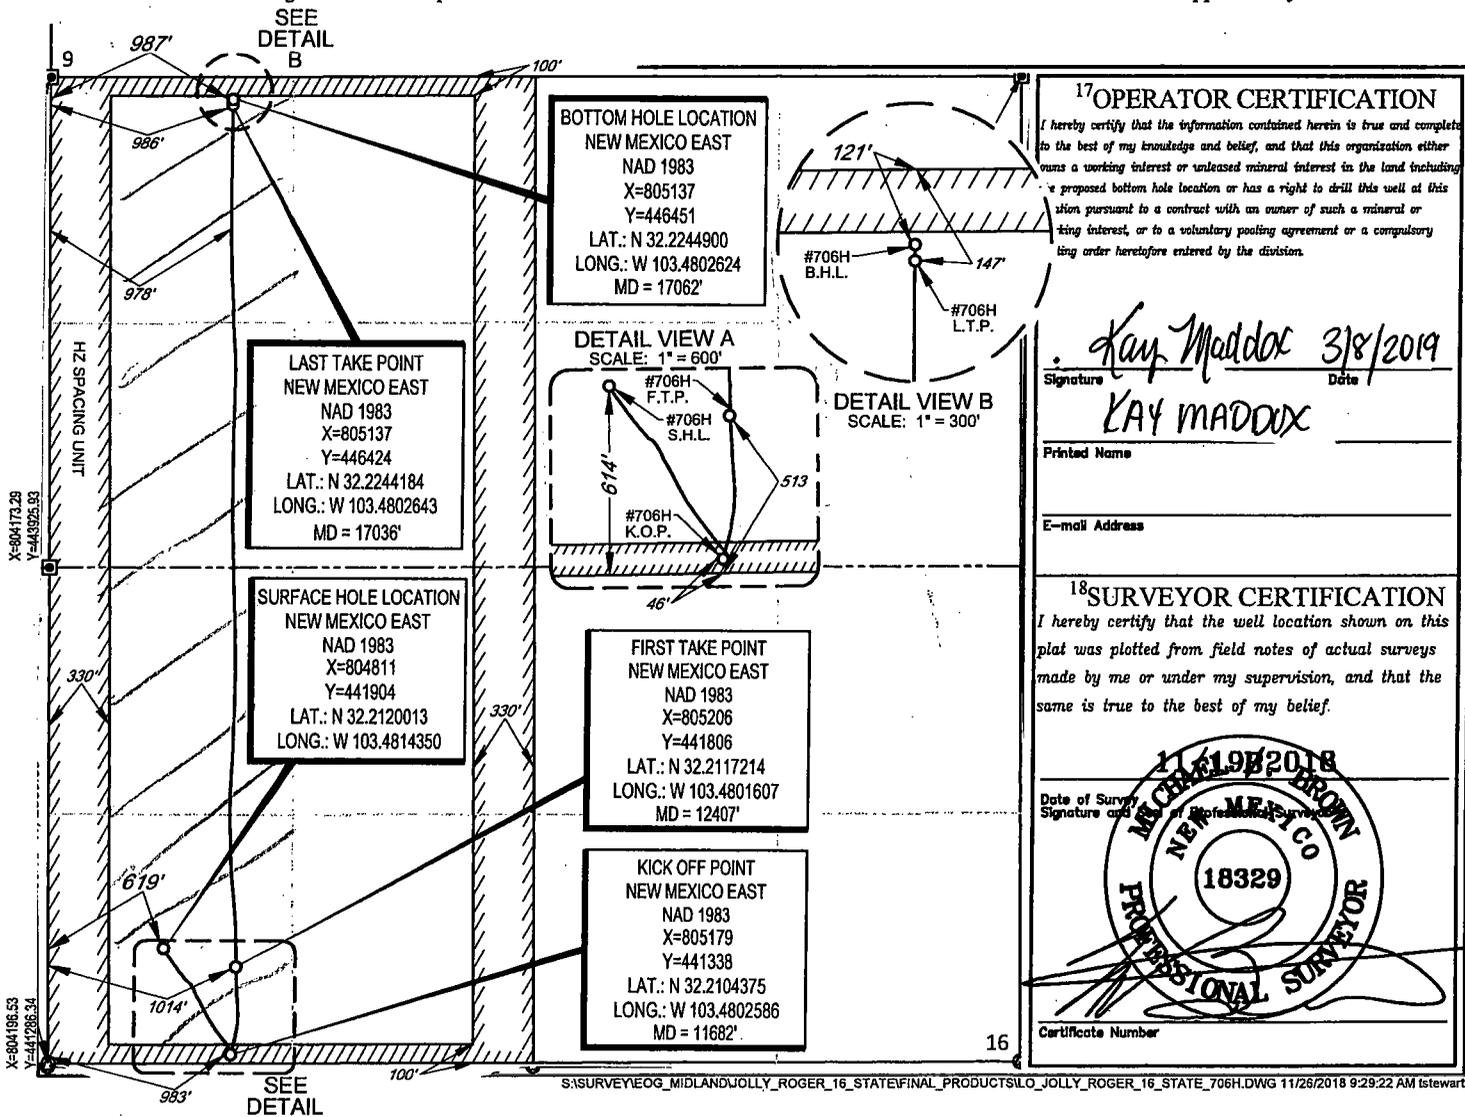

SCALE: 1" = 1000'

SECTION 16, TOWNSHIP 24-S, RANGE 34-E, N.M.P.M.
LEA COUNTY, NEW MEXICO

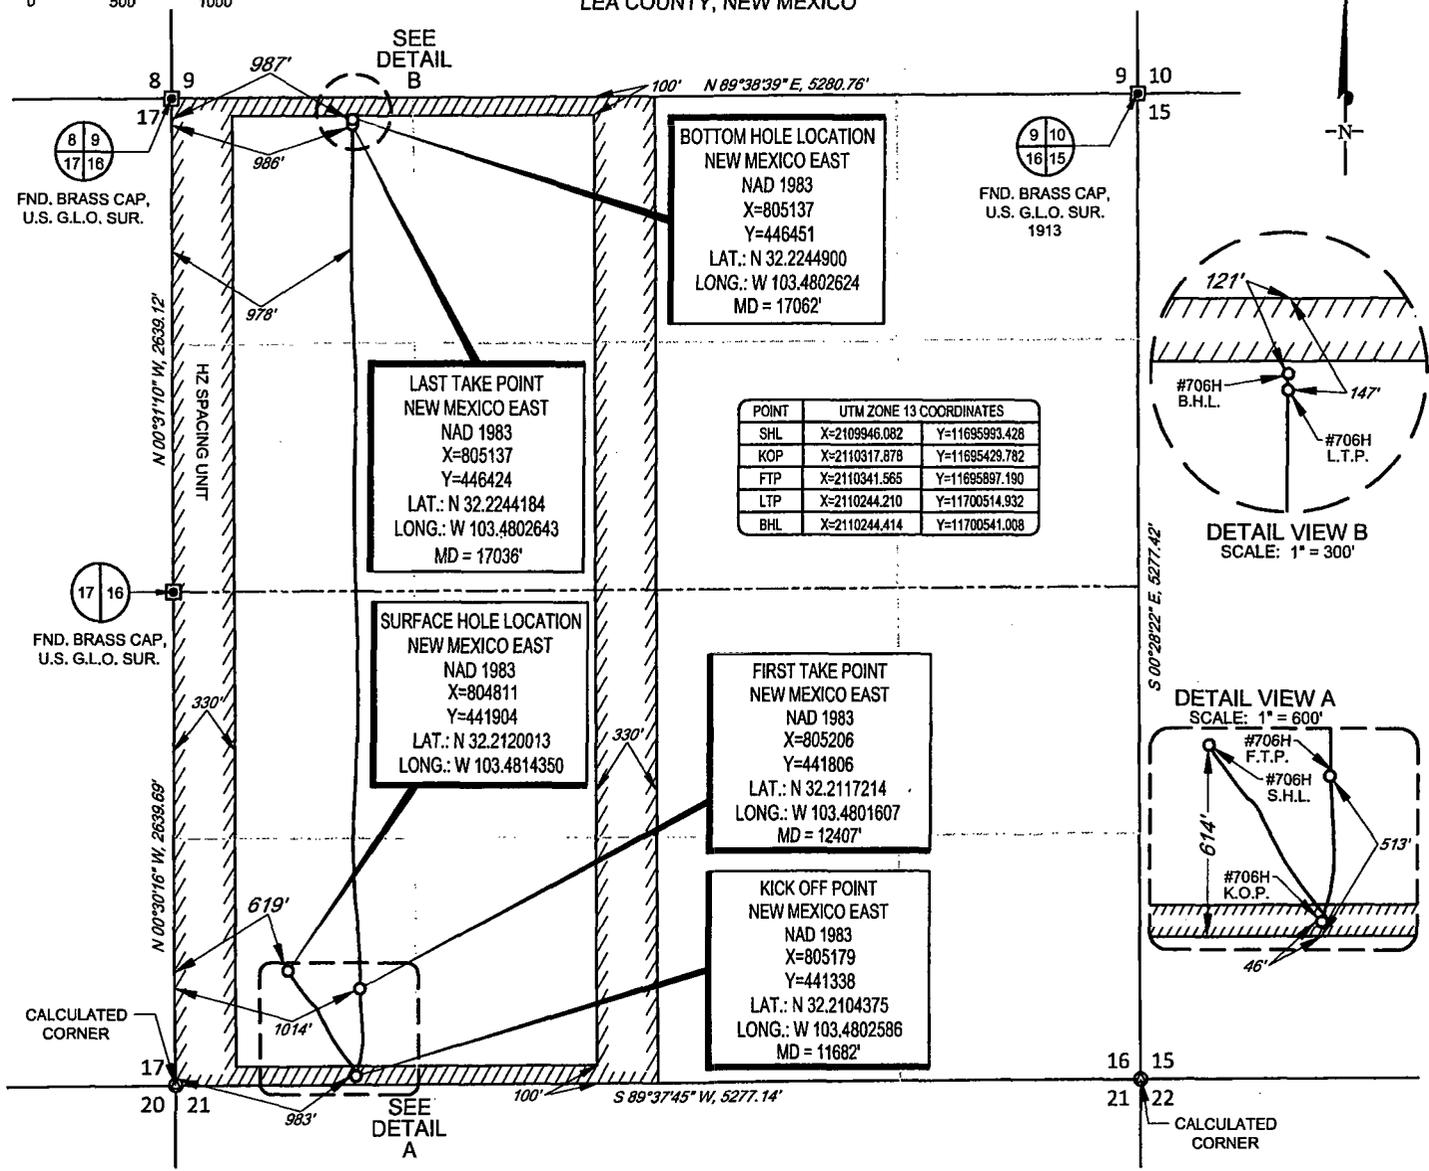

POINT	UTM ZONE 13 COORDINATES	
SHL	X=2109946.082	Y=11695993.428
KOP	X=2110317.878	Y=11695429.782
FTP	X=2110341.565	Y=11695897.190
LTP	X=2110244.210	Y=11700514.932
BHL	X=2110244.414	Y=11700541.008


LAST TAKE POINT
NEW MEXICO EAST
NAD 1983
X=805137
Y=446424
LAT.: N 32.2244184
LONG.: W 103.4802643
MD = 17036'

SURFACE HOLE LOCATION
NEW MEXICO EAST
NAD 1983
X=804811
Y=441904
LAT.: N 32.2120013
LONG.: W 103.4814350

FIRST TAKE POINT
NEW MEXICO EAST
NAD 1983
X=805206
Y=441806
LAT.: N 32.2117214
LONG.: W 103.4801607
MD = 12407'

KICK OFF POINT
NEW MEXICO EAST
NAD 1983
X=805179
Y=441338
LAT.: N 32.2104375
LONG.: W 103.4802586
MD = 11682'

LEASE NAME & WELL NO.: JOLLY ROGER 16 STATE #706H
SECTION 16 TWP 24-S RGE 34-E SURVEY N.M.P.M.
COUNTY LEA STATE NM ELEVATION 3537'
DESCRIPTION 614' FSL & 619' FWL

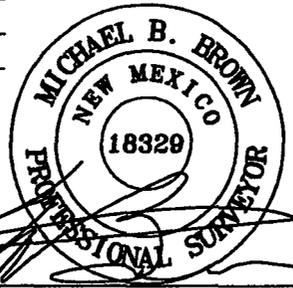

Michael Blake Brown, P.S. No. 18329
FEBRUARY 21, 2019



1400 EVERMAN PARKWAY, Ste. 146 • FT. WORTH, TEXAS 76140
TELEPHONE: (817) 744-7512 • FAX (817) 744-7534
2903 NORTH BIG SPRING • MIDLAND, TEXAS 79705
TELEPHONE: (432) 682-1653 OR (800) 767-1653 • FAX (432) 682-1743
WWW.TOPOGRAPHIC.COM



JOLLY ROGER 16 STATE #706H AS-DRILLED	REVISION:
DATE: 02/21/2019	
FILE: AD_JOLLY_ROGER_16_STATE_706H	
DRAWN BY: H.B.	
SHEET: 1 OF 1	

NOTES:
1. ORIGINAL DOCUMENT SIZE: 8.5" X 11"
2. ALL BEARINGS, DISTANCES, AND COORDINATE VALUES CONTAINED HEREIN ARE GRID BASED UPON THE NEW MEXICO COORDINATE SYSTEM OF 1983, EAST ZONE, U.S. SURVEY FEET.
3. THIS WELL LOCATION SHOWN HEREON HAS BEEN SURVEYED ON THE GROUND UNDER MY SUPERVISION AND PREPARED ACCORDING TO THE EVIDENCE FOUND AT THE TIME OF SURVEY, AND DATA PROVIDED BY EOG RESOURCES, INC. THIS CERTIFICATION IS MADE AND LIMITED TO THOSE PERSONS OR ENTITIES SHOWN ON THE FACE OF THIS PLAT AND IS NON-TRANSFERABLE. THIS SURVEY IS CERTIFIED FOR THIS TRANSACTION ONLY.