

District I
1625 N. French Dr., Hobbs, NM 88240
Phone: (575) 393-6161 Fax: (575) 393-0720
District II
811 S. First St., Artesia, NM 88210
Phone: (575) 748-1283 Fax: (575) 748-9720
District III
1000 Rio Brazos Road, Aztec, NM 87410
Phone: (505) 334-6178 Fax: (505) 334-6170
District IV
1220 S. St. Francis Dr., Santa Fe, NM 87505
Phone: (505) 476-3460 Fax: (505) 476-3462

State of New Mexico
Energy, Minerals & Natural Resources
Department
OIL CONSERVATION DIVISION
1220 South St. Francis Dr.
Santa Fe, NM 87505

HOBBS OCD
RECEIVED
MAY 30 2019

FORM C-102
Revised August 1, 2011
Submit one copy to appropriate
District Office
 AMENDED REPORT

WELL LOCATION AND ACREAGE DEDICATION PLAT

¹ API Number 30-025-46026	² Pool Code 98158	³ Pool Name WC-025 G-09 S253236A; Upper Wolfcamp
⁴ Property Code 725727	⁵ Property Name QUIJOTE 2 STATE COM	⁶ Well Number 706H
⁷ OGRID No. 737	⁸ Operator Name EOG RESOURCES, INC.	⁹ Elevation 3336'

¹⁰Surface Location


UL or lot no.	Section	Township	Range	Lot Idn	Feet from the	North/South line	Feet from the	East/West line	County
B	2	26-S	32-E	-	300'	NORTH	1875'	EAST	LEA

¹¹Bottom Hole Location If Different From Surface

UL or lot no.	Section	Township	Range	Lot Idn	Feet from the	North/South line	Feet from the	East/West line	County
0	2	26-S	32-E	-	100'	SOUTH	2364'	EAST	LEA

¹² Dedicated Acres 320.00	¹³ Joint or Infill	¹⁴ Consolidation Code	¹⁵ Order No.
---	-------------------------------	----------------------------------	-------------------------

No allowable will be assigned to this completion until all interests have been consolidated or a non-standard unit has been approved by the division.

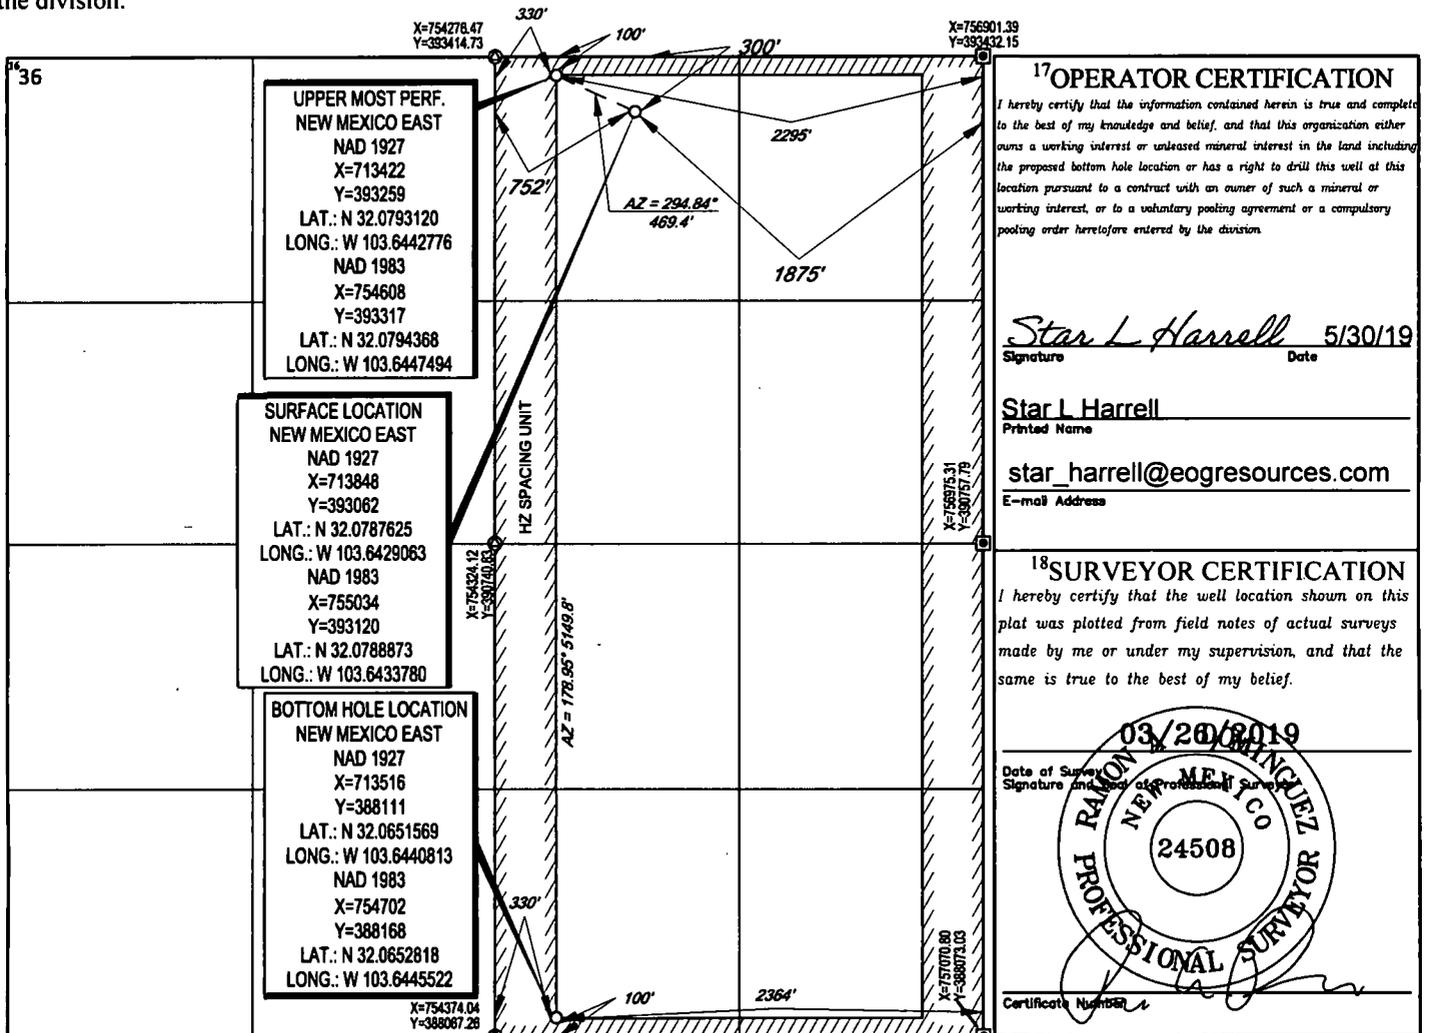

UPPER MOST PERF.
NEW MEXICO EAST
NAD 1927
X=713422
Y=393259
LAT.: N 32.0793120
LONG.: W 103.6442776
NAD 1983
X=754608
Y=393317
LAT.: N 32.0794368
LONG.: W 103.6447494

SURFACE LOCATION
NEW MEXICO EAST
NAD 1927
X=713848
Y=393062
LAT.: N 32.0787625
LONG.: W 103.6429063
NAD 1983
X=755034
Y=393120
LAT.: N 32.0788873
LONG.: W 103.6433780

BOTTOM HOLE LOCATION
NEW MEXICO EAST
NAD 1927
X=713516
Y=388111
LAT.: N 32.0651569
LONG.: W 103.6440813
NAD 1983
X=754702
Y=388168
LAT.: N 32.0652818
LONG.: W 103.6445522

¹⁷OPERATOR CERTIFICATION
I hereby certify that the information contained herein is true and complete to the best of my knowledge and belief, and that this organization either owns a working interest or unleased mineral interest in the land including the proposed bottom hole location or has a right to drill this well at this location pursuant to a contract with an owner of such a mineral or working interest, or to a voluntary pooling agreement or a compulsory pooling order heretofore entered by the division.
Star L Harrell 5/30/19
Signature Date

Star L Harrell
Printed Name
star_harrell@eogresources.com
E-mail Address

¹⁸SURVEYOR CERTIFICATION
I hereby certify that the well location shown on this plat was plotted from field notes of actual surveys made by me or under my supervision, and that the same is true to the best of my belief.

03/26/2019
Date of Survey
RAMON A. RINQUEZ
Signature and Title of Professional Surveyor
24508
PROFESSIONAL SURVEYOR
Certificate Number