

State of New Mexico
Energy, Minerals & Natural Resources
Department
OIL CONSERVATION DIVISION
1220 South St. Francis Dr.
Santa Fe, NM 87505

FORM C-102
Revised August 1, 2011
Submit one copy to appropriate
District Office

AMENDED REPORT

D5

¹ API Number 30-025-45757		² Pool Code 98135	³ Pool Name WC-025 G-09 S243310P; Upper Wolfcamp	
⁴ Property Code 325311	⁵ Property Name ZEUS STATE 24533E 0909		⁶ Well Number 203H	
⁷ GRID No. 372043	⁸ Operator Name TAP ROCK OPERATING, LLC.		⁹ Elevation 3610'	

¹⁰Surface Location


U.L. or lot no.	Section	Township	Range	Lot Ida	Feet from the	North/South line	Feet from the	East/West line	County
0	9	24-S	33-E	-	608'	SOUTH	1940	EAST	LEA

¹¹Bottom Hole Location If Different From Surface

1/4 or lot no.	Section	Township	Range	Lot 1st	Feet from the	North/South line	Feet from the	East/West line	County
B	9	24-S	33-E	-	30'	NORTH	2310	EAST	LEA

14 Dedicated Acres 160	15 Joint or Infill	16 Consolidation Code	17 Order No.
---------------------------	--------------------	-----------------------	--------------

No allowable will be assigned to this completion until all interests have been consolidated or a non-standard unit has been approved by the division.

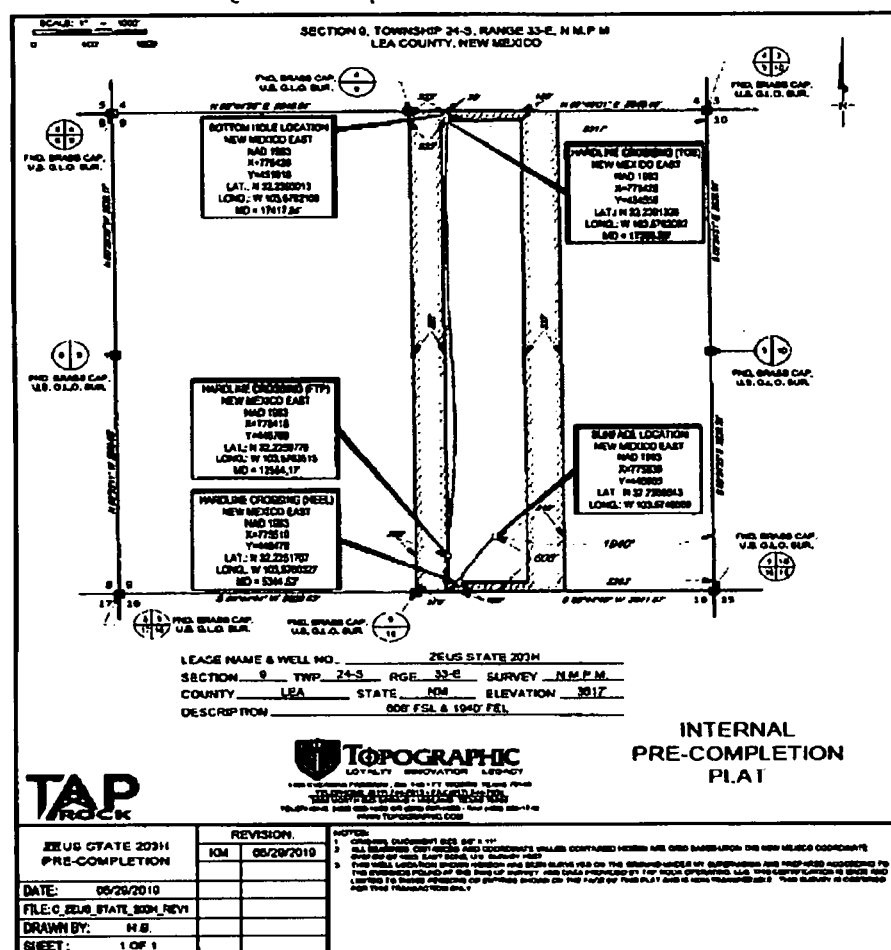

17 OPERATOR CERTIFICATION

I hereby certify that the information contained herein, is true and correct to the best of my knowledge and belief and that this certification constitutes a written agreement or reduced material interest on the land within the proposed bottom hole location or has a right to drill this well at this location pursuant to a contract unit, or owner of such a mineral or working interest or to a preliminary pooling agreement or a compulsory pooling order litigation entered by the court.

[Signature] Date 7/2/19

Name _____
Printed Name
JOHN MASENHEIMER
E-mail Address JMASENHEIMER@TAPPR.COM

18 SURVEYOR CERTIFICATION


I hereby certify that the well location shown on this plat was plotted from field notes of actual surveys made by me or under my supervision, and that the same is true to the best of my belief

Date of Survey _____
Signature and Seal of Surveyor

[Seal: JOHN MASENHEIMER, NEW MEXICO, REGISTERED PROFESSIONAL SURVEYOR, 11401]

[Signature]

Certificate Number _____

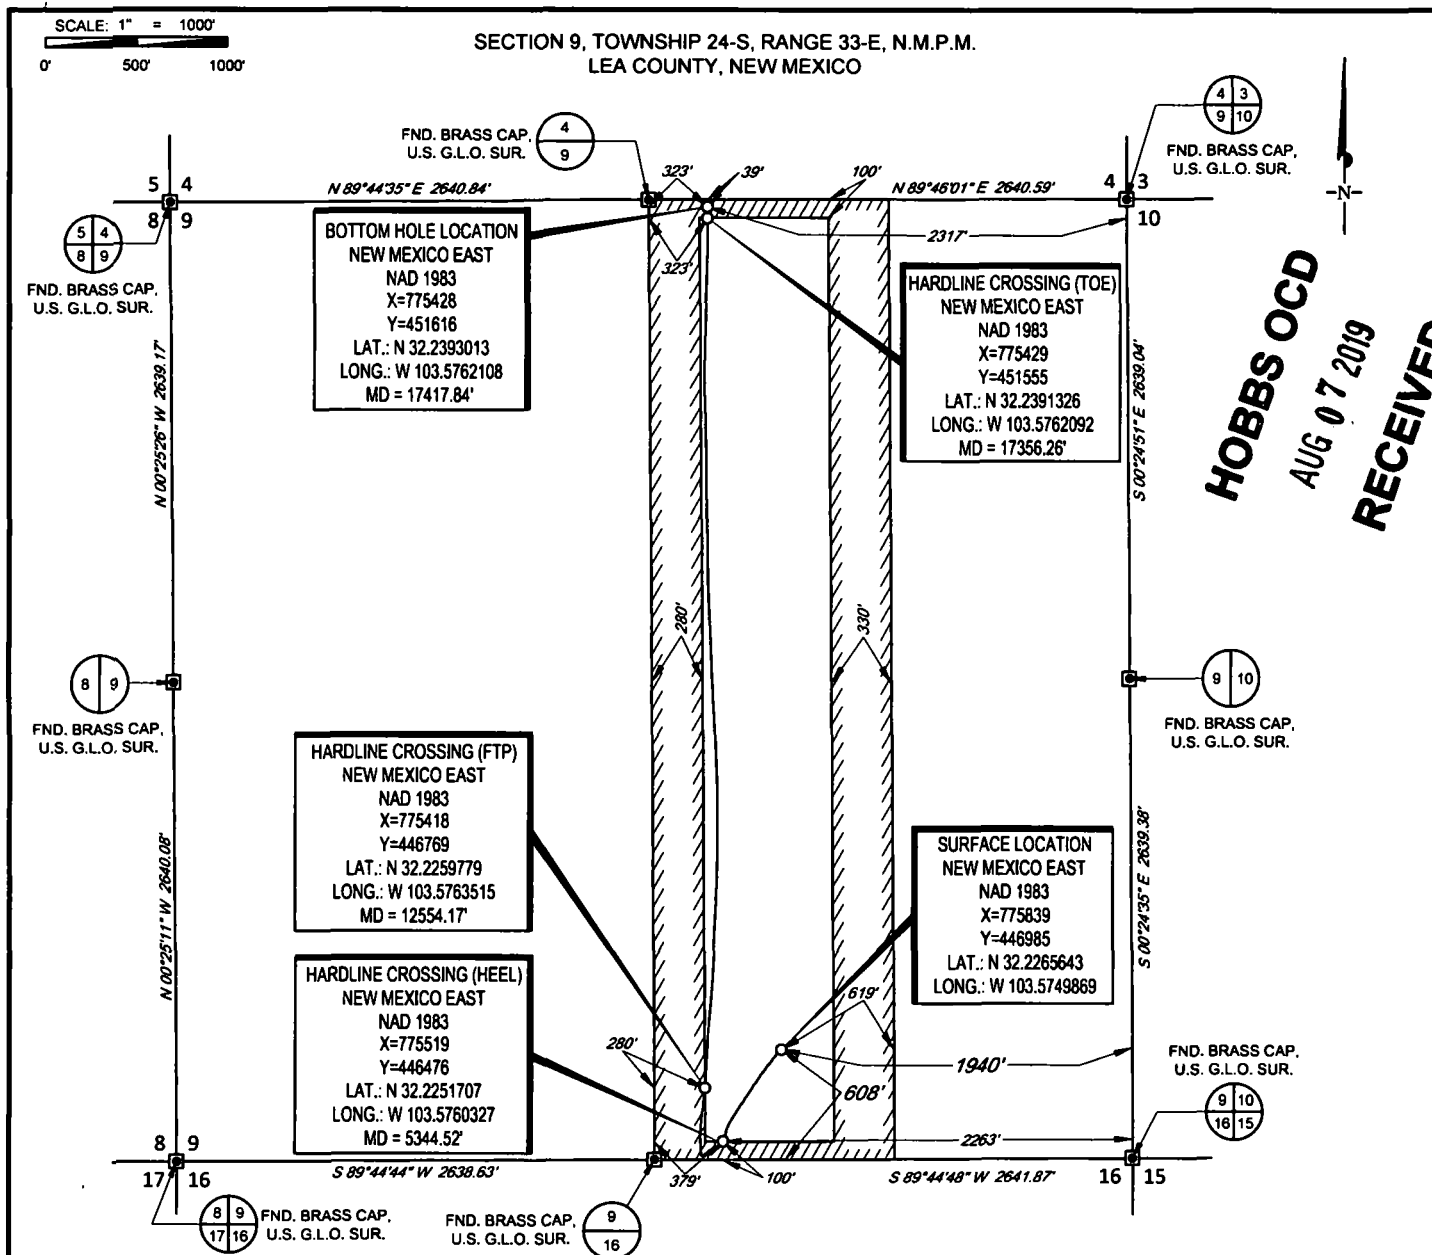

HOBBS OCD
AUG 07 2019
RECEIVED

LEASE NAME & WELL NO.: ZEUS STATE 203H
SECTION 9 TWP 24-S RGE 33-E SURVEY N.M.P.M.
COUNTY LEA STATE NM ELEVATION 3617'
DESCRIPTION 608' FSL & 1940' FEL

**INTERNAL
PRE-COMPLETION
PLAT**



TOPOGRAPHIC
LOYALTY INNOVATION LEGACY

1400 EVERMAN PARKWAY, Ste. 146 • FT. WORTH, TEXAS 76140
TELEPHONE: (817) 744-7512 • FAX (817) 744-7554
2903 NORTH BIG SPRING • MIDLAND, TEXAS 79705
TELEPHONE: (432) 682-1853 OR (800) 787-1853 • FAX (432) 682-1743
WWW.TOPOGRAPHIC.COM

ZEUS STATE 203H PRE-COMPLETION	REVISION:		NOTES:
	KM	05/29/2019	
DATE: 05/29/2019			1. ORIGINAL DOCUMENT SIZE: 8.5" X 11" 2. ALL BEARINGS, DISTANCES, AND COORDINATE VALUES CONTAINED HEREIN ARE GRID BASED UPON THE NEW MEXICO COORDINATE SYSTEM OF 1983, EAST ZONE, U.S. SURVEY FEET. 3. THIS WELL LOCATION SHOWN HEREON HAS BEEN SURVEYED ON THE GROUND UNDER MY SUPERVISION AND PREPARED ACCORDING TO THE EVIDENCE FOUND AT THE TIME OF SURVEY, AND DATA PROVIDED BY TAP ROCK OPERATING, L.L.C. THIS CERTIFICATION IS MADE AND LIMITED TO THOSE PERSONS OR ENTITIES SHOWN ON THE FACE OF THIS PLAT AND IS NON-TRANSFERABLE. THIS SURVEY IS CERTIFIED FOR THIS TRANSACTION ONLY.
FILE: C_ZEUS_STATE_203H_REV1			
DRAWN BY: H.B.			
SHEET: 1 OF 1			