

District I  
1625 N. French Dr., Hobbs, NM 88240  
Phone: (575) 393-6161 Fax: (575) 393-0720  
District II  
811 S. First St., Artesia, NM 88210  
Phone: (575) 748-1283 Fax: (575) 748-9720  
District III  
1000 Rio Brazos Road, Aztec, NM 87410  
Phone: (505) 334-6178 Fax: (505) 334-6170  
District IV  
1220 S. St. Francis Dr., Santa Fe, NM 87505  
Phone: (505) 476-3460 Fax: (505) 476-3462

State of New Mexico  
Energy, Minerals & Natural Resources  
Department  
OIL CONSERVATION DIVISION  
1220 South St. Francis Dr.  
Santa Fe, NM 87505

FORM C-102

Revised August 1, 2011

Submit one copy to appropriate

District Office

SEP 11 2019

☐ AMENDED REPORT

WELL LOCATION AND ACREAGE DEDICATION

|                                         |                                                          |                                 |                                                |
|-----------------------------------------|----------------------------------------------------------|---------------------------------|------------------------------------------------|
| <sup>1</sup> API Number<br>30-025-44812 |                                                          | <sup>2</sup> Pool Code<br>17980 | <sup>3</sup> Pool Name<br>Dogie Draw; Wolfcamp |
| <sup>4</sup> Property Code<br>32059     | <sup>5</sup> Property Name<br>LESLIE FED COM             |                                 | <sup>6</sup> Well Number<br>202H               |
| <sup>7</sup> OGRID No.<br>228937        | <sup>8</sup> Operator Name<br>MATADOR PRODUCTION COMPANY |                                 | <sup>9</sup> Elevation<br>3312'                |


<sup>10</sup>Surface Location

| UL or lot no. | Section | Township | Range | Lot Idn | Feet from the | North/South line | Feet from the | East/West line | County |
|---------------|---------|----------|-------|---------|---------------|------------------|---------------|----------------|--------|
| M             | 17      | 25-S     | 35-E  | -       | 295'          | SOUTH            | 1192'         | WEST           | LEA    |

| UL or lot no. | Section | Township | Range | Lot Idn | Feet from the | North/South line | Feet from the | East/West line | County |
|---------------|---------|----------|-------|---------|---------------|------------------|---------------|----------------|--------|
| C             | 17      | 25-S     | 35-E  | -       | 100'          | NORTH            | 2200'         | WEST           | LEA    |


|                                      |                               |                                  |                         |
|--------------------------------------|-------------------------------|----------------------------------|-------------------------|
| <sup>11</sup> Dedicated Acres<br>160 | <sup>12</sup> Joint or Infill | <sup>13</sup> Consolidation Code | <sup>14</sup> Order No. |
|--------------------------------------|-------------------------------|----------------------------------|-------------------------|

No allowable will be assigned to this completion until all interests have been consolidated or a non-standard unit has been approved by the division.

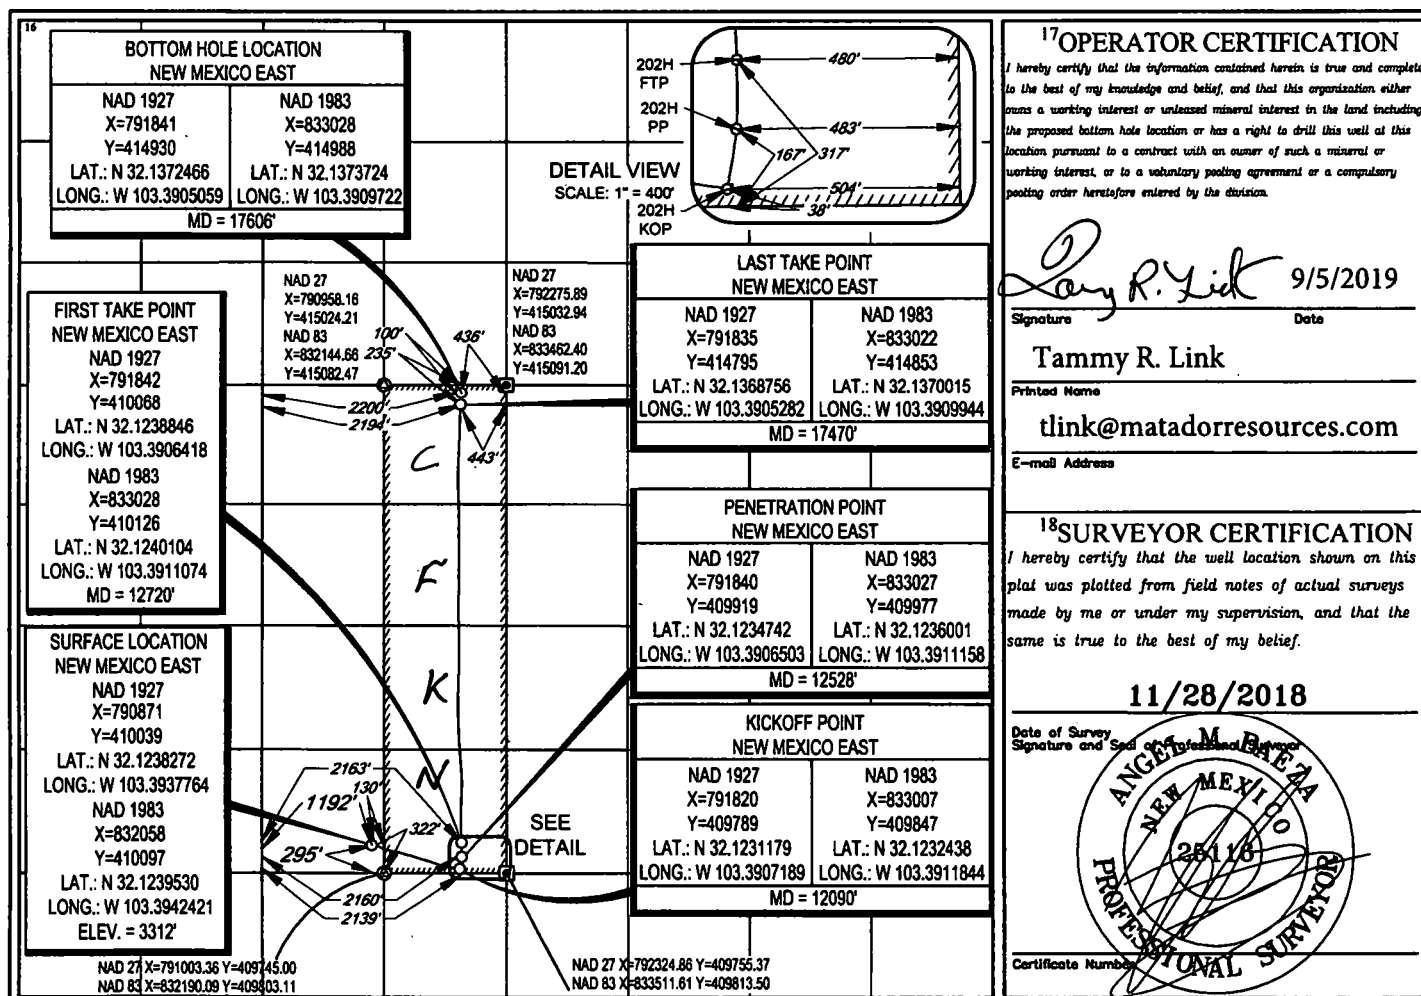

SCALE: 1" = 1000'

SECTION 17, TOWNSHIP 25-S, RANGE 35-E, N.M.P.M.  
LEA COUNTY, NEW MEXICO

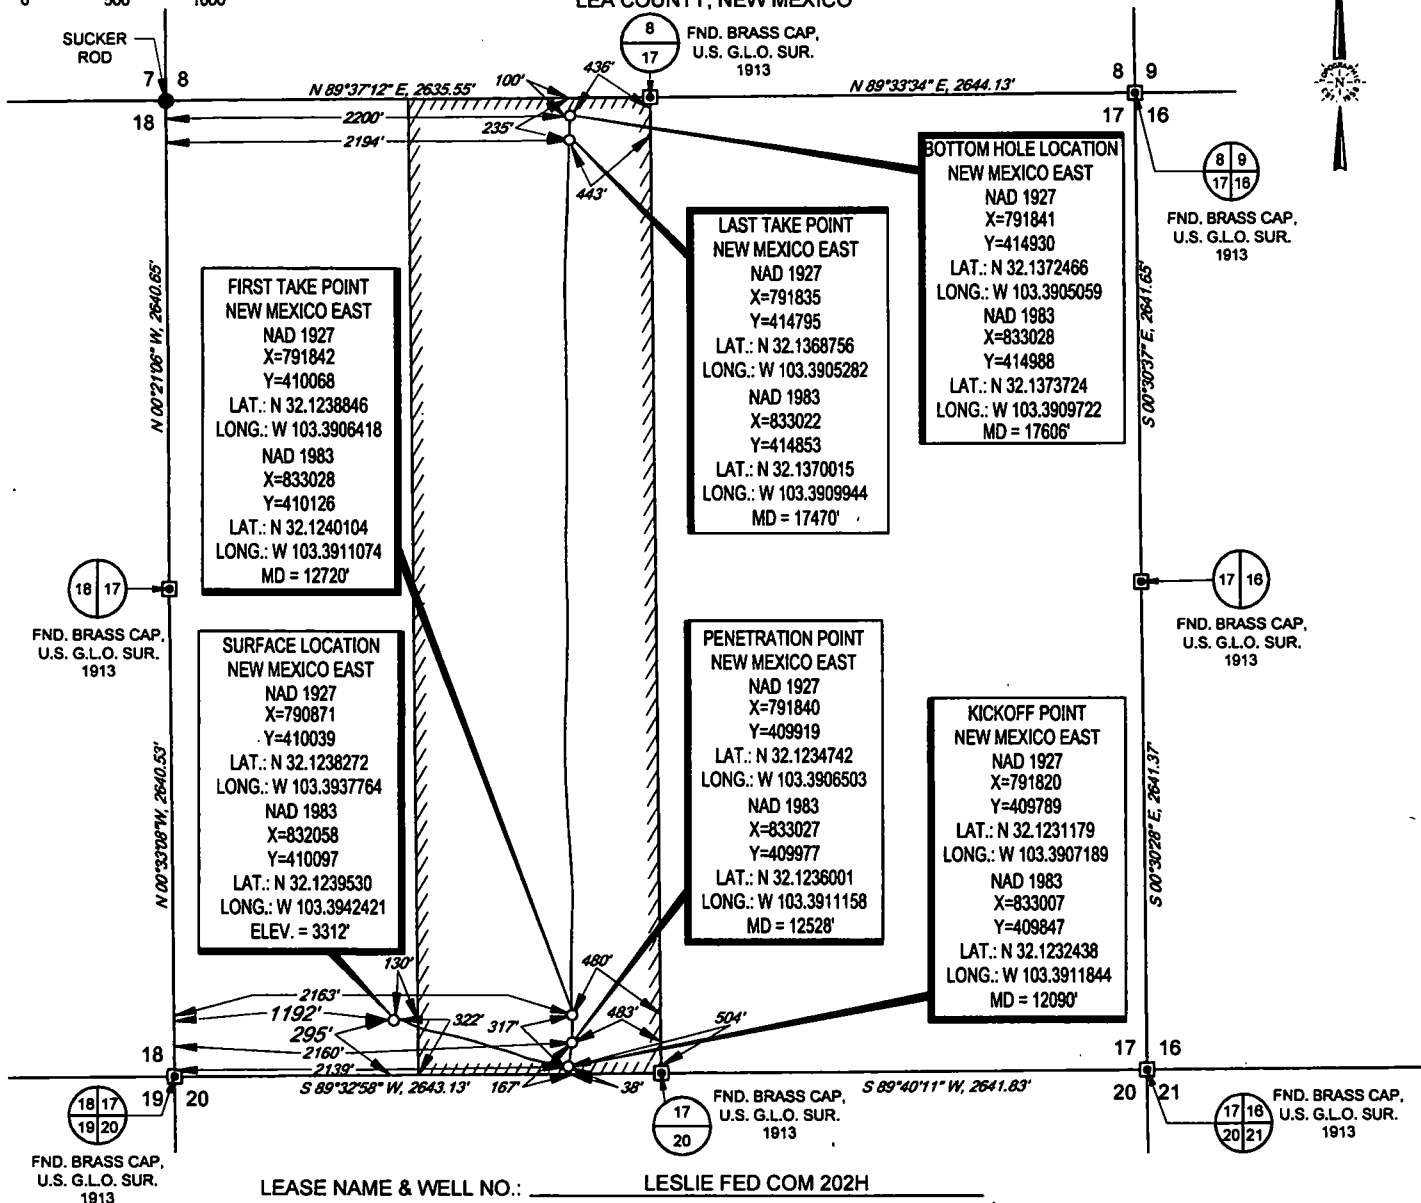


LEASE NAME & WELL NO.: LESLIE FED COM 202H  
SECTION 17 TWP 25-S RGE 35-E SURVEY N.M.P.M.  
COUNTY LEA STATE NM ELEVATION 3312'  
DESCRIPTION 295' FSL & 1192' FWL



**TOPOGRAPHIC**  
LOYALTY INNOVATION LEGACY

1400 EVERMAN PARKWAY, Ste. 146 • FT. WORTH, TEXAS 76140  
TELEPHONE: (817) 744-7512 • FAX: (817) 744-7554  
2903 NORTH BIG SPRING • MIDLAND, TEXAS 79705  
TELEPHONE: (432) 682-1853 OR (800) 787-1853 • FAX (432) 682-1743  
WWW.TOPOGRAPHIC.COM

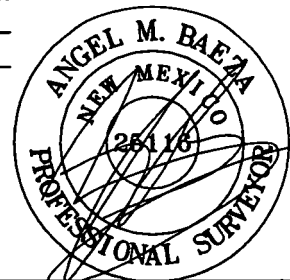

Angel M. Baeza, P.S. No. 25116  
SEPTEMBER 3, 2019

LESLIE FED COM 202H  
(AS-COMPLETED)

REVISION:

NOTES:

1. ORIGINAL DOCUMENT SIZE: 8.5" X 11"
2. ALL BEARINGS, DISTANCES, AND COORDINATE VALUES CONTAINED HEREIN ARE GRID BASED UPON THE NEW MEXICO COORDINATE SYSTEM OF 1983, EAST ZONE, U.S. SURVEY FEET.
3. THIS WELL LOCATION SHOWN HEREON HAS BEEN SURVEYED ON THE GROUND UNDER MY SUPERVISION AND PREPARED ACCORDING TO THE EVIDENCE FOUND AT THE TIME OF SURVEY, AND DATA PROVIDED BY EOG RESOURCES, INC. THIS CERTIFICATION IS MADE AND LIMITED TO THOSE PERSONS OR ENTITIES SHOWN ON THE FACE OF THIS PLAT AND IS NON-TRANSFERABLE. THIS SURVEY IS CERTIFIED FOR THIS TRANSACTION ONLY.

DATE: 09/03/19

FILE: AD\_LESLIE\_FED\_COM\_202H

DRAWN BY: AMD

SHEET: 1 OF 1