

District I  
1625 N. French Dr., Hobbs, NM 88240  
Phone: (575) 393-6161 Fax: (575) 393-0720  
District II  
811 S. First St., Artesia, NM 88210  
Phone: (575) 748-1283 Fax: (575) 748-9720  
District III  
1000 Rio Brazos Road, Aztec, NM 87410  
Phone: (505) 334-6178 Fax: (505) 334-6170  
District IV  
1220 S. St. Francis Dr., Santa Fe, NM 87505  
Phone: (505) 476-3460 Fax: (505) 476-3462

State of New Mexico  
Energy, Minerals & Natural Resources  
Department  
OIL CONSERVATION DIVISION  
1220 South St. Francis Dr.  
Santa Fe, NM 87505

**HOBBS OCD**

SEP 25 2019

**RECEIVED**

FORM C-102  
Revised August 1, 2011  
Submit one copy to appropriate  
District Office

AMENDED REPORT

**WELL LOCATION AND ACREAGE DEDICATION PLAT**

|                                         |                                                           |                                                          |
|-----------------------------------------|-----------------------------------------------------------|----------------------------------------------------------|
| <sup>1</sup> API Number<br>30-025-44810 | <sup>2</sup> Pool Code<br>98234                           | <sup>3</sup> Pool Name<br>WC-025 G-09 S263619C; WOLFCAMP |
| <sup>4</sup> Property Code<br>320645    | <sup>5</sup> Property Name<br>MAGNOLIA STATE COM 26 36 22 | <sup>6</sup> Well Number<br>125H                         |
| <sup>7</sup> OGRID No.<br>372224        | <sup>8</sup> Operator Name<br>AMEREDEV OPERATING, LLC.    | <sup>9</sup> Elevation<br>2908'                          |

<sup>10</sup>Surface Location


| UL or lot no. | Section | Township | Range | Lot Idn | Feet from the | North/South line | Feet from the | East/West line | County |
|---------------|---------|----------|-------|---------|---------------|------------------|---------------|----------------|--------|
| 0             | 22      | 26-S     | 36-E  | -       | 399'          | SOUTH            | 2350'         | EAST           | LEA    |

<sup>11</sup>Bottom Hole Location If Different From Surface

| UL or lot no. | Section | Township | Range | Lot Idn | Feet from the | North/South line | Feet from the | East/West line | County |
|---------------|---------|----------|-------|---------|---------------|------------------|---------------|----------------|--------|
| B             | 15      | 26-S     | 36-E  | -       | 50'           | NORTH            | 2458'         | EAST           | LEA    |


|                                          |                               |                                       |                         |
|------------------------------------------|-------------------------------|---------------------------------------|-------------------------|
| <sup>12</sup> Dedicated Acres<br>320.642 | <sup>13</sup> Joint or Infill | <sup>14</sup> Consolidation Code<br>C | <sup>15</sup> Order No. |
|------------------------------------------|-------------------------------|---------------------------------------|-------------------------|

No allowable will be assigned to this completion until all interests have been consolidated or a non-standard unit has been approved by the division.

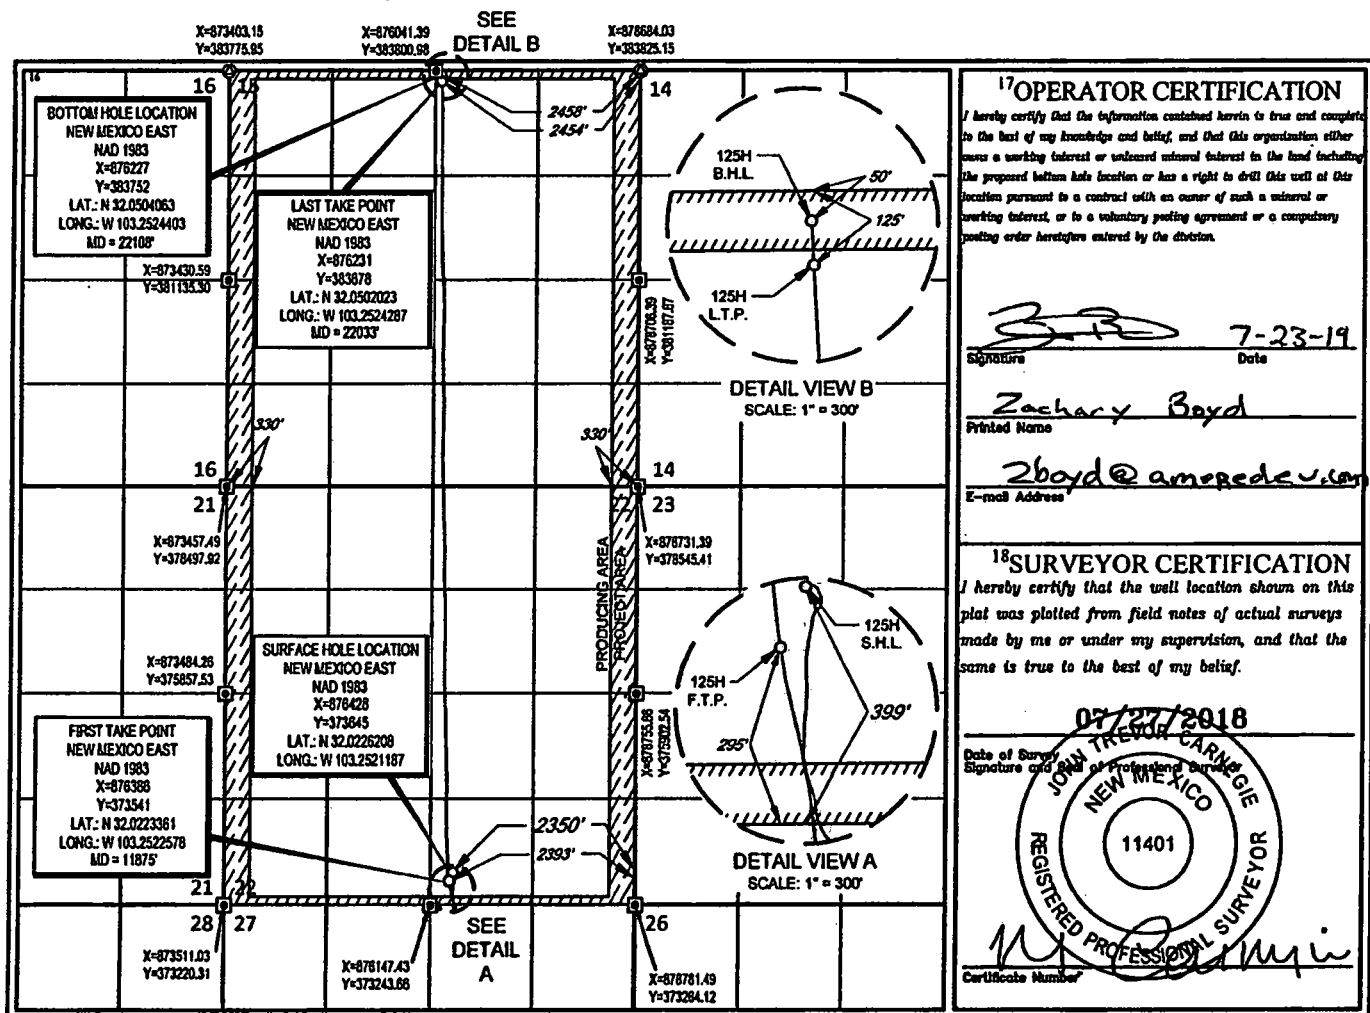


SCALE: 1" = 2000  
0 1000 2000

SECTION 22, TOWNSHIP 26-S, RANGE 36-E, N.M.P.M.  
LEA COUNTY, NEW MEXICO

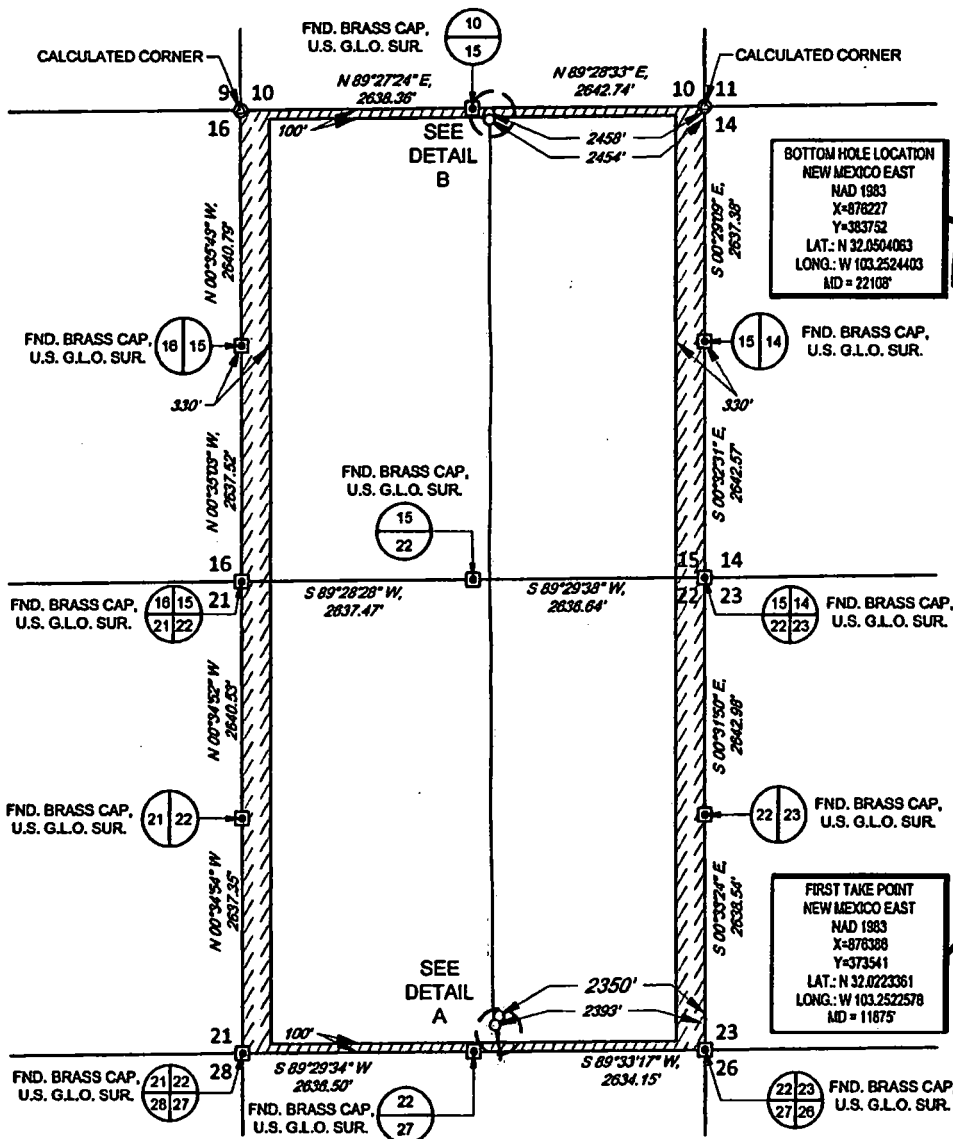


BOTTOM HOLE LOCATION  
NEW MEXICO EAST  
NAD 1983  
X=876227  
Y=383752  
LAT: N 32.0504063  
LONG: W 103.2524403  
MD = 22108'

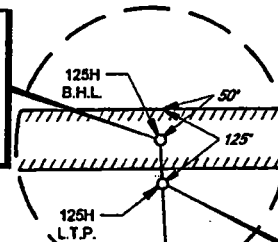

DETAIL VIEW B  
SCALE: 1" = 300'

LAST TAKE POINT  
NEW MEXICO EAST  
NAD 1983  
X=876231  
Y=383678  
LAT: N 32.0502023  
LONG: W 103.2524287  
MD = 22033'

SURFACE HOLE LOCATION  
NEW MEXICO EAST  
NAD 1983  
X=876428  
Y=373845  
LAT: N 32.0226208  
LONG: W 103.2521187

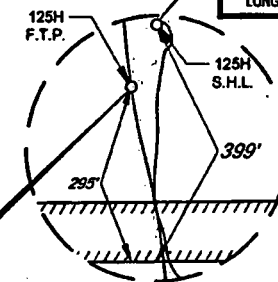

DETAIL VIEW A  
SCALE: 1" = 300'

FIRST TAKE POINT  
NEW MEXICO EAST  
NAD 1983  
X=876388  
Y=373541  
LAT: N 32.0223361  
LONG: W 103.2522578  
MD = 11875'

LEASE NAME & WELL NO.: MAGNOLIA STATE COM 26 36 22 125H  
SECTION 22 TWP 26-S RGE 36-E SURVEY N.M.P.M.  
COUNTY LEA STATE NM ELEVATION 2908'  
DESCRIPTION 399' FSL & 2350' FEL



John Trevor Carnegie, R.P.L.S. No. 11401  
JULY 17, 2019

**AMEREDEV**  
AMEREDEV OPERATING, LLC

**TOPOGRAPHIC**  
LOYALTY. INNOVATION. LEGACY  
1400 EVERMAN PARKWAY, Ste. 148 • FT. WORTH, TEXAS 76140  
TELEPHONE: (817) 744-7512 • FAX (817) 744-7548  
TEXAS FIRM REGISTRATION NO. 10042504  
WWW.TOPOGRAPHIC.COM

MAGNOLIA STATE COM  
26 36 22  
125H  
AS-COMPLETED  
DATE: 07/17/19  
FILE: AD\_MAGNOLIA\_STATE\_COM\_26\_36\_22\_125H  
DRAWN BY: GJU  
SHEET: 1 OF 1

| REVISION: |  |
|-----------|--|
|           |  |
|           |  |
|           |  |
|           |  |

NOTES:  
1. ORIGINAL DOCUMENT SIZE: 8.5" X 11"  
2. ALL BEARINGS, DISTANCES, AND COORDINATE VALUES CONTAINED HEREIN ARE GRID BASED UPON THE NEW MEXICO STATE PLANE COORDINATE SYSTEM, EAST ZONE, U.S. SURVEY FEET, NORTH AMERICAN DATUM 1983.  
3. THIS WELL LOCATION SHOWN HEREON HAS BEEN SURVEYED ON THE GROUND UNDER MY SUPERVISION AND PREPARED ACCORDING TO THE EVIDENCE FOUND AT THE TIME OF SURVEY, AND DATA PROVIDED BY AMEREDEV OPERATING, LLC. THIS CERTIFICATION IS MADE AND LIMITED TO THOSE PERSONS OR ENTITIES SHOWN ON THE FACE OF THIS PLAT AND IS NON-TRANSFERABLE. THIS SURVEY IS CERTIFIED FOR THIS TRANSACTION ONLY.