

District I
1625 N. French Dr., Hobbs, NM 88240
Phone: (575) 393-6161 Fax: (575) 393-0720
District II
811 S. First St., Artesia, NM 88210
Phone: (575) 748-1283 Fax: (575) 748-9720
District III
1000 Rio Brazos Road, Aztec, NM 87410
Phone: (505) 334-6178 Fax: (505) 334-6170
District IV
1220 S. St. Francis Dr., Santa Fe, NM 87505
Phone: (505) 476-3460 Fax: (505) 476-3462

State of New Mexico
Energy, Minerals & Natural Resources
Department
OIL CONSERVATION DIVISION
1220 South St. Francis Dr.
Santa Fe, NM 87505

FORM C-102

Revised August 1, 2011

Submit one copy to appropriate

District Office

☐ AMENDED REPORT

WELL LOCATION AND ACREAGE DEDICATION PLAT

¹ API Number 30-025-44865	² Pool Code 2200	³ Pool Name ANTELOPE RIDGE; BONE SPRING
⁴ Property Code 321386	⁵ Property Name JEFF HART STATE COM	⁶ Well Number #134H
⁷ OGRID No. 228937	⁸ Operator Name MATADOR PRODUCTION COMPANY	⁹ Elevation 3396'

¹⁰Surface Location


UL or lot no.	Section	Township	Range	Lot Idn	Feet from the	North/South line	Feet from the	East/West line	County
P	25	23-S	34-E	-	421' 420'	SOUTH	1126' 1125'	EAST	LEA

¹¹Bottom Hole Location If Different From Surface

UL or lot no.	Section	Township	Range	Lot Idn	Feet from the	North/South line	Feet from the	East/West line	County
A	24	23-S	34-E	-	105'	NORTH	892'	EAST	LEA

¹² Dedicated Acres 320	¹³ Joint or Infill	¹⁴ Consolidation Code	¹⁵ Order No.
--------------------------------------	-------------------------------	----------------------------------	-------------------------

No allowable will be assigned to this completion until all interests have been consolidated or a non-standard unit has been approved by the division.

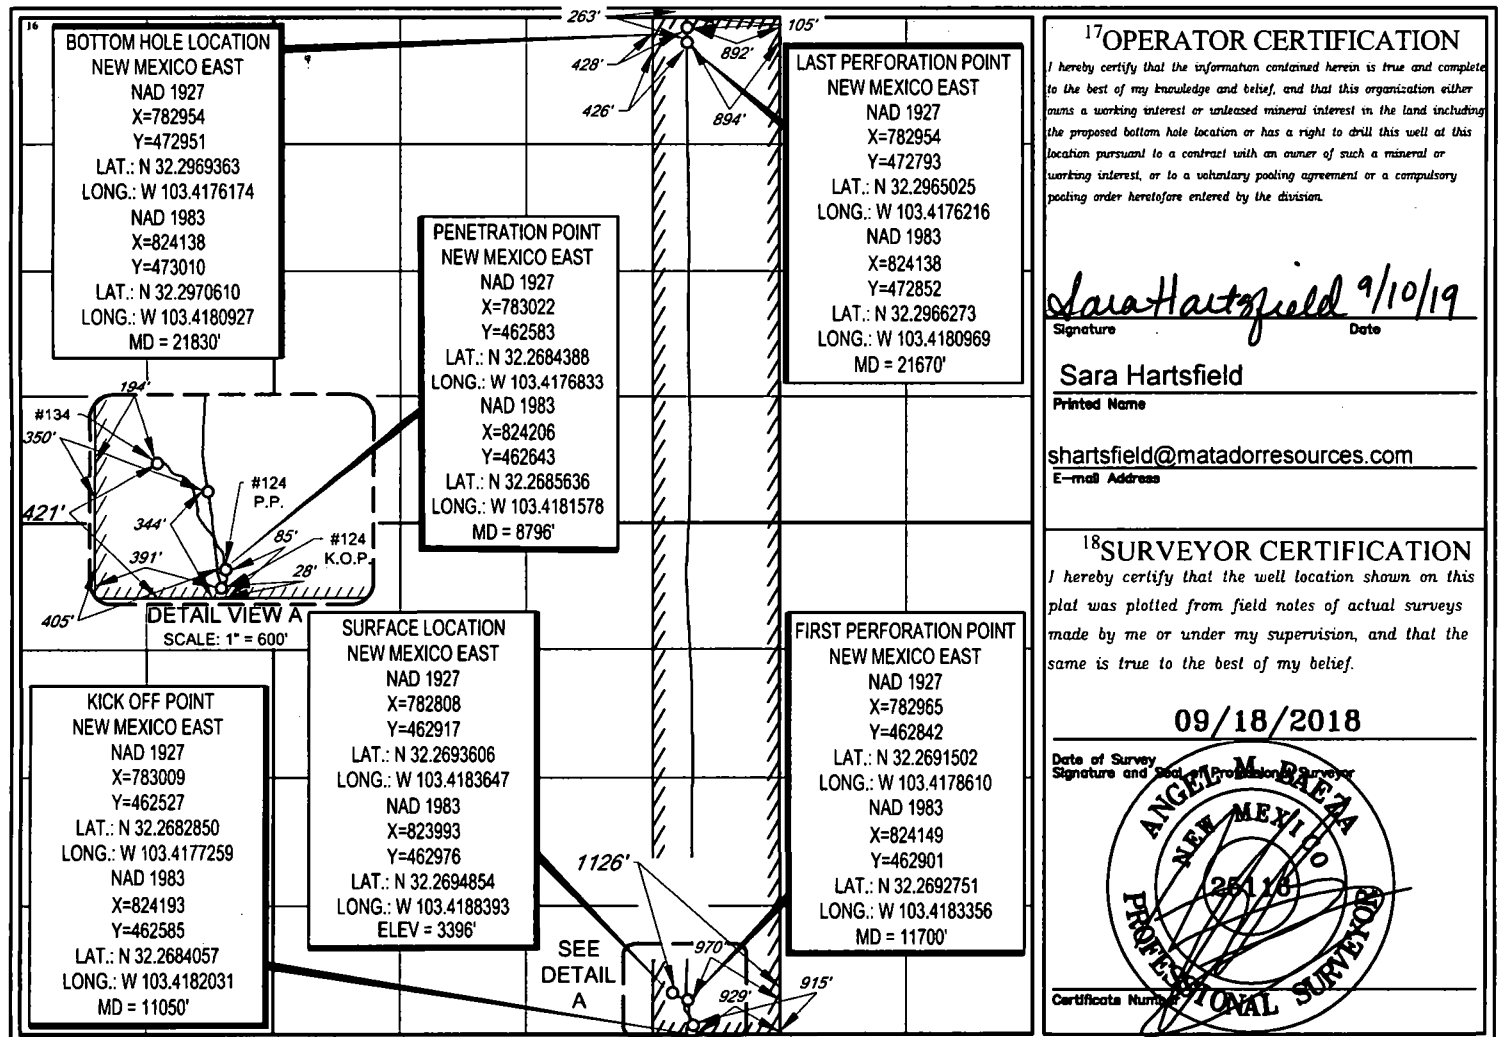

LEA COUNTY, NEW MEXICO

SCALE: 1" = 1000'
0' 500' 1000'

FND. BRASS CAP.
U.S. G.L.O. SUR.
1913


FND. BRASS CAP.
U.S. G.L.O. SUR.
1913

FND. BRASS CAP.
U.S. G.L.O. SUR.
1913

BOTTOM HOLE LOCATION
NEW MEXICO EAST
NAD 1927
X=782954
Y=472951
LAT.: N 32.2969363
LONG.: W 103.4176174
NAD 1983
X=824138
Y=473010
LAT.: N 32.2970610
LONG.: W 103.4180927
MD = 21830'

PENETRATION POINT
NEW MEXICO EAST
NAD 1927
X=783022
Y=462583
LAT.: N 32.2684388
LONG.: W 103.4176833
NAD 1983
X=824206
Y=462643
LAT.: N 32.2685636
LONG.: W 103.4181578
MD = 8796'

LAST PERFORATION POINT
NEW MEXICO EAST
NAD 1927
X=782954
Y=472793
LAT.: N 32.2965025
LONG.: W 103.4176216
NAD 1983
X=824138
Y=472852
LAT.: N 32.2966273
LONG.: W 103.4180969
MD = 21670'

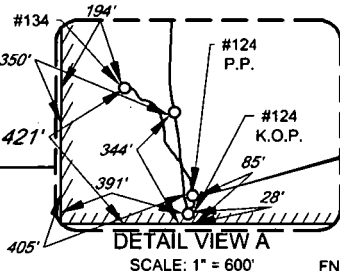

KICK OFF POINT
NEW MEXICO EAST
NAD 1927
X=783009
Y=462527
LAT.: N 32.2682850
LONG.: W 103.4177259
NAD 1983
X=824193
Y=462585
LAT.: N 32.2684057
LONG.: W 103.4182031
MD = 11050'

SURFACE LOCATION
NEW MEXICO EAST
NAD 1927
X=782808
Y=462917
LAT.: N 32.2693606
LONG.: W 103.4183647
NAD 1983
X=823993
Y=462976
LAT.: N 32.2694854
LONG.: W 103.4188393
ELEV = 3396'

FIRST PERFORATION POINT
NEW MEXICO EAST
NAD 1927
X=782965
Y=462842
LAT.: N 32.2691502
LONG.: W 103.4178610
NAD 1983
X=824149
Y=462901
LAT.: N 32.2692751
LONG.: W 103.4183356
MD = 11700'

FND. BRASS CAP.
U.S. G.L.O. SUR.
1913

FND. BRASS CAP.
U.S. G.L.O. SUR.
1913

FND. BRASS CAP.
U.S. G.L.O. SUR.
1913

LEASE NAME & WELL NO.: JEFF HART STATE COM #134H
SECTION 25 TWP 23-S RGE 34-E SURVEY N.M.P.M.
COUNTY LEA STATE NM ELEVATION 3396'
DESCRIPTION 421' FSL & 1126' FEL



TOPOGRAPHIC
LOYALTY INNOVATION LEGACY

1400 EVERMAN PARKWAY, Ste. 146 • FT. WORTH, TEXAS 76140
TELEPHONE: (817) 744-7512 • FAX (817) 744-7554
2903 NORTH BIG SPRING • MIDLAND, TEXAS 79705
TELEPHONE: (432) 682-1653 OR (800) 767-1653 • FAX (432) 682-1743
WWW.TOPOGRAPHIC.COM



Angel M. Baeza, P.S. No. 25116
AUGUST 28, 2019

JEFF HART STATE COM
#134H
AS-COMPLETED

REVISION:

NOTES:

1. ORIGINAL DOCUMENT SIZE: 8.5" X 11"
2. ALL BEARINGS, DISTANCES, AND COORDINATE VALUES CONTAINED HEREIN ARE GRID BASED UPON THE NEW MEXICO COORDINATE SYSTEM OF 1983, EAST ZONE, U.S. SURVEY FEET.
3. THIS WELL LOCATION SHOWN HEREON HAS BEEN SURVEYED ON THE GROUND UNDER MY SUPERVISION AND PREPARED ACCORDING TO THE EVIDENCE FOUND AT THE TIME OF SURVEY, AND DATA PROVIDED BY MATADOR PRODUCTION COMPANY. THIS CERTIFICATION IS MADE AND LIMITED TO THOSE PERSONS OR ENTITIES SHOWN ON THE FACE OF THIS PLAT AND IS NON-TRANSFERABLE. THIS SURVEY IS CERTIFIED FOR THIS TRANSACTION ONLY.

DATE: 08/28/19

FILE: AD_JEFF_HART_STATE_COM_134H

DRAWN BY: JDR

SHEET: 1 OF 1