


FORM C-102
Revised August 1, 2011
Submit one copy to appropriate
District Office

☐ **AMENDED REPORT**

WELL LOCATION AND ACREAGE DEDICATION PLAT


¹ API Number 30-025- 45796		² Pool Code 96994		³ Pool Name Pitchfork Ranch; Wolfcamp, South					
⁴ Property Code 325 178		⁵ Property Name WILD WEASEL 22 FED COM						⁶ Well Number #701H	
⁷ OGRID No. 7377		⁸ Operator Name EOG RESOURCES, INC.						⁹ Elevation 3337'	
¹⁰ Surface Location									
UL or lot no. A	Section 22	Township 25-S	Range 34-E	Lot Idn -	Feet from the 260'	North/South line NORTH	Feet from the 513'	East/West line EAST	County LEA
¹¹ Bottom Hole Location If Different From Surface									
UL or lot no. P	Section 27	Township 25-S	Range 34-E	Lot Idn -	Feet from the 111'	North/South line SOUTH	Feet from the 358'	East/West line EAST	County LEA
¹² Dedicated Acres 640.00		¹³ Joint or Infill		¹⁴ Consolidation Code		¹⁵ Order No.			

No allowable will be assigned to this completion until all interests have been consolidated or a non-standard unit has been approved by the division.

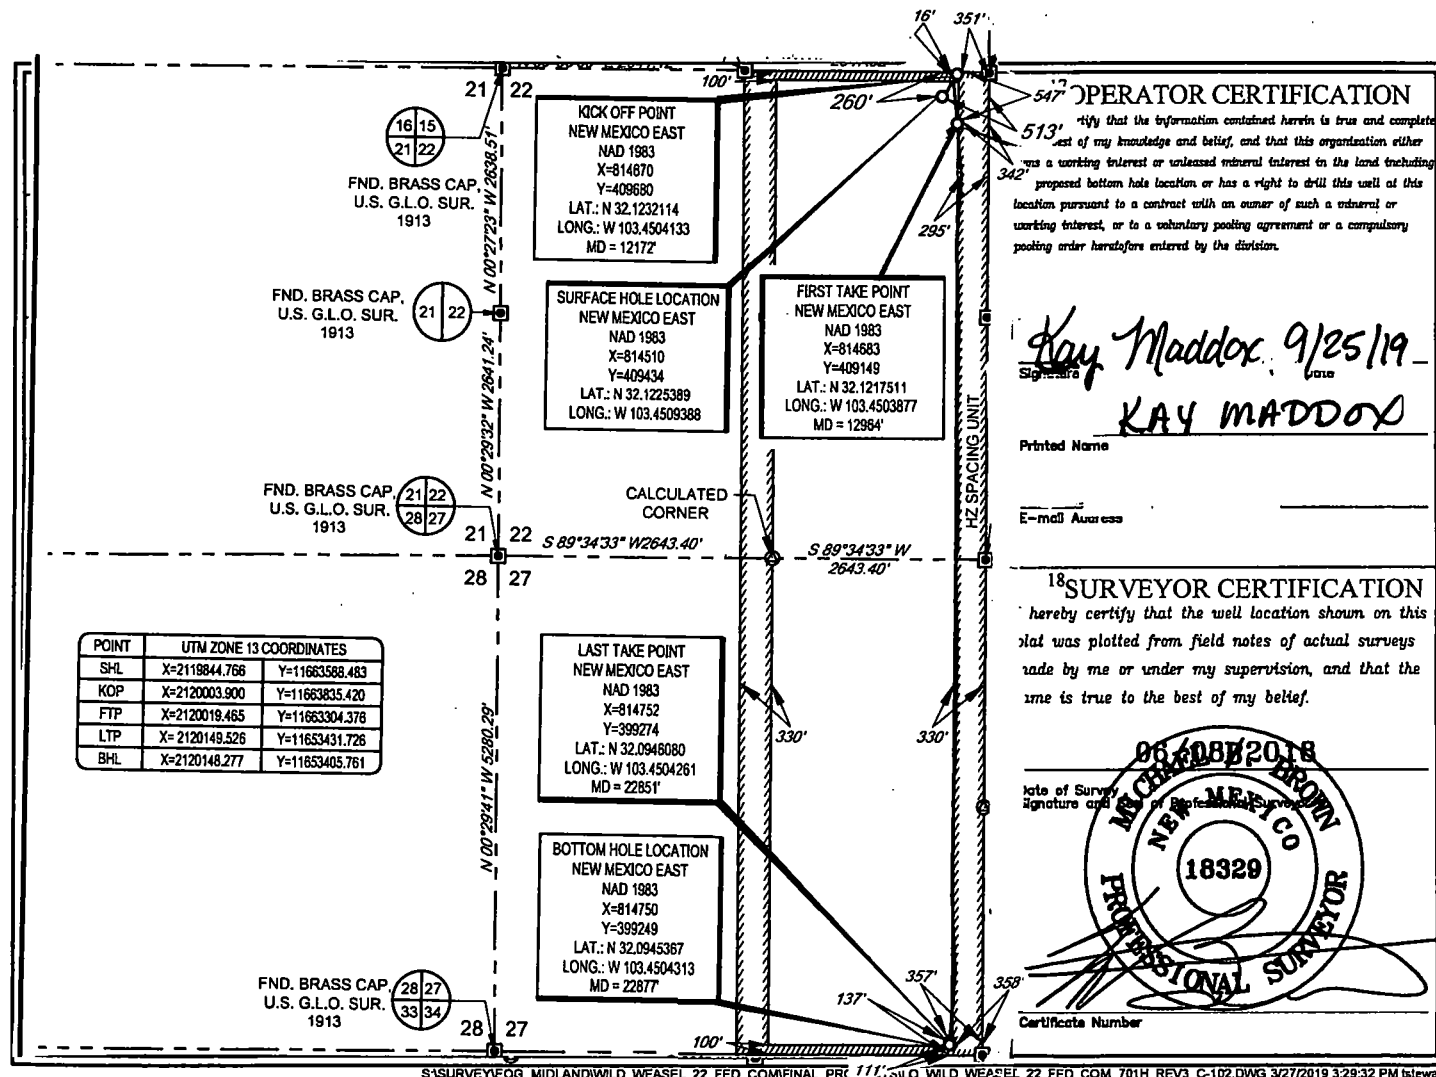

SCALE: 1" = 2000'
0' 1000' 2000'

SECTION 22, TOWNSHIP 25-S, RANGE 34-E, N.M.P.M.
LEA COUNTY, NEW MEXICO

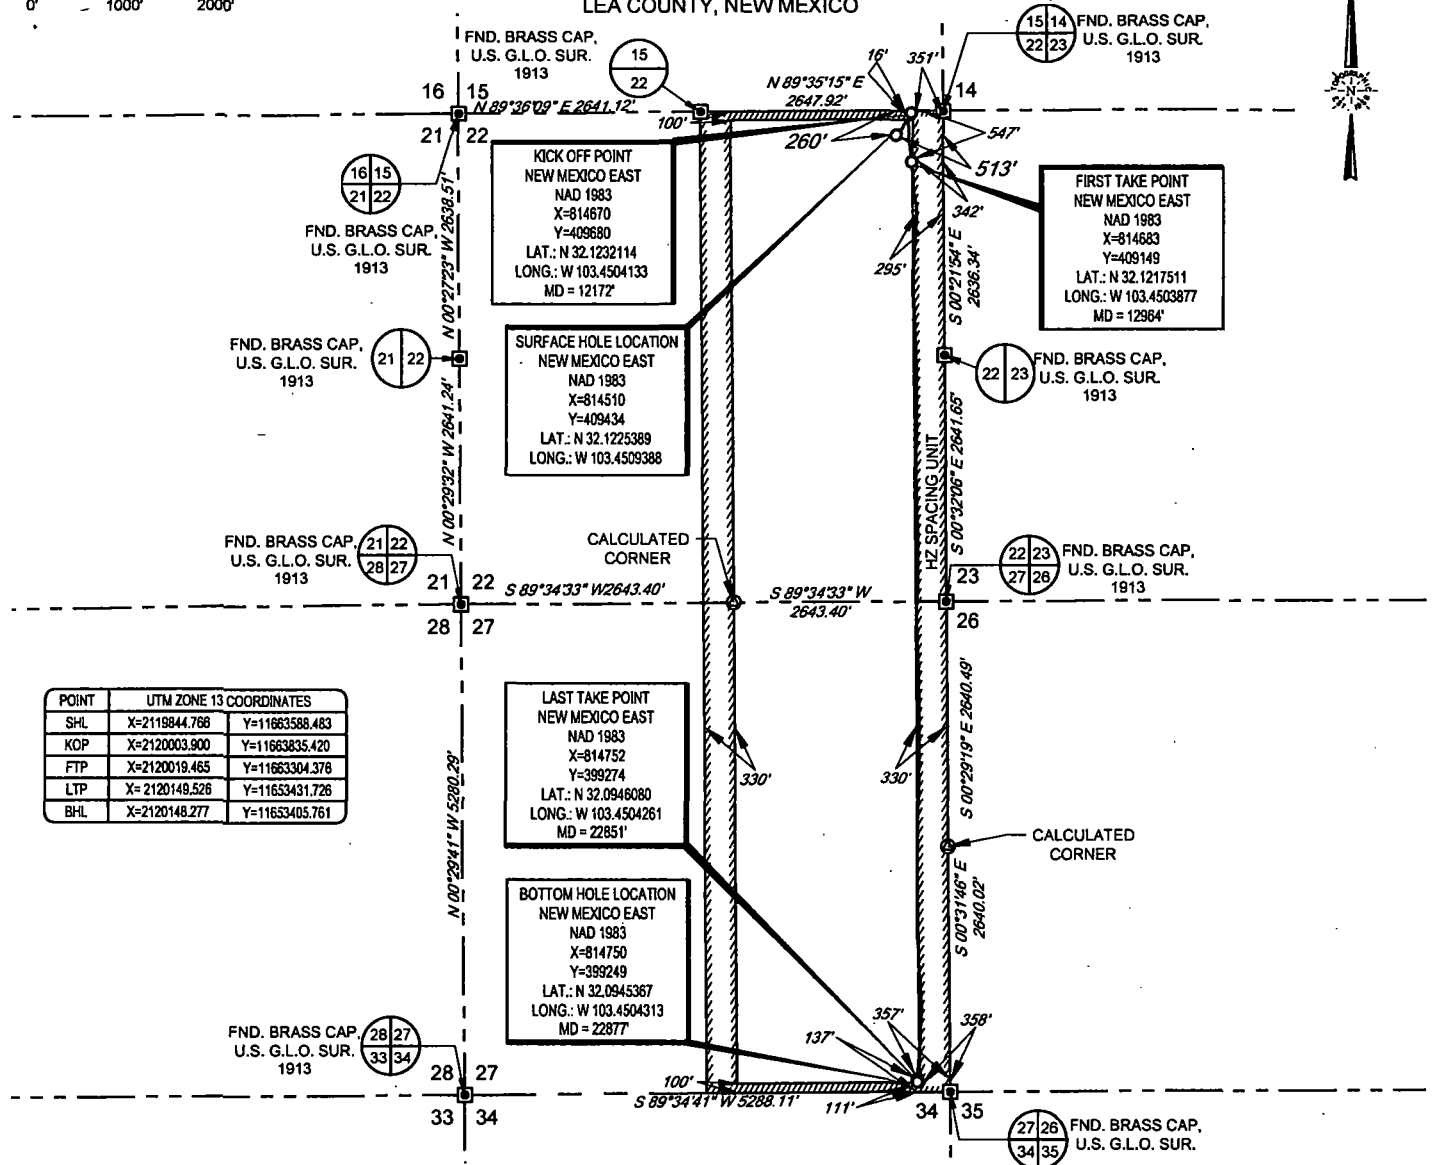


POINT	UTM ZONE 13 COORDINATES
SHL	X=2119844.766 Y=11663588.483
KOP	X=2120003.900 Y=11663835.420
FTP	X=2120019.465 Y=11663304.376
LTP	X=2120148.526 Y=11653431.726
BHL	X=2120148.277 Y=11653405.761

LEASE NAME & WELL NO.: WILD WEASEL 22 FED COM 701H
 SECTION 22 TWP 25-S RGE 34-E SURVEY N.M.P.M.
 COUNTY LEA STATE NM ELEVATION 3338'
 DESCRIPTION 260' FNL & 513' FEL



TOPOGRAPHIC
LOYALTY INNOVATION LEGACY

1400 EVERMAN PARKWAY, Ste. 146 • FT. WORTH, TEXAS 76140
 TELEPHONE: (817) 744-7512 • FAX (817) 744-7554
 2803 NORTH BIG SPRING • MIDLAND, TEXAS 79705
 TELEPHONE: (432) 682-1653 OR (800) 787-1653 • FAX (432) 682-1743
 WWW.TOPOGRAPHIC.COM

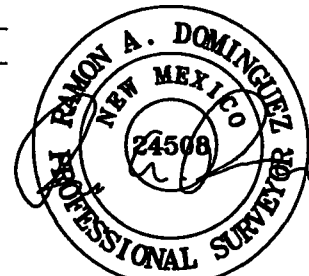

Ramon A. Dominguez, P.S. No. 24508
AUGUST 28, 2019

Geog resources, Inc.

WILD WEASEL 22 FED COM 701H AS COMPLETE	REVISION:	NOTES:
DATE: 08/28/2019		1. ORIGINAL DOCUMENT SIZE: 8.5" X 11"
FILE: AD_WILD_WEASEL_22_FED_COM_701H		2. ALL BEARINGS, DISTANCES, AND COORDINATE VALUES CONTAINED HEREIN ARE GRID BASED UPON THE NEW MEXICO COORDINATE SYSTEM OF 1983, EAST ZONE, U.S. SURVEY FEET.
DRAWN BY: JLS		3. THIS WELL LOCATION SHOWN HEREON HAS BEEN SURVEYED ON THE GROUND UNDER MY SUPERVISION AND PREPARED ACCORDING TO THE EVIDENCE FOUND AT THE TIME OF SURVEY, AND DATA PROVIDED BY EOG RESOURCES, INC. THIS CERTIFICATION IS MADE AND LIMITED TO THOSE PERSONS OR ENTITIES SHOWN ON THE FACE OF THIS PLAT AND IS NON-TRANSFERABLE. THIS SURVEY IS CERTIFIED FOR THIS TRANSACTION ONLY.
SHEET: 1 OF 1		