

District I
1625 N. French Dr., Hobbs, NM 88240
Phone: (575) 393-6161 Fax: (575) 393-0720
District II
811 S. First St., Artesia, NM 88210
Phone: (575) 748-1283 Fax: (575) 748-9720
District III
1000 Rio Brazos Road, Aztec, NM 87410
Phone: (505) 334-6178 Fax: (505) 334-6170
District IV
1220 S. St. Francis Dr., Santa Fe, NM 87505
Phone: (505) 476-3460 Fax: (505) 476-3462

State of New Mexico
Energy, Minerals & Natural Resources
Department
OIL CONSERVATION DIVISION
1220 South St. Francis Dr.
Santa Fe, NM 87505

FORM C-102
Revised August 1, 2011
Submit one copy to appropriate
District Office

☒ AMENDED REPORT

WELL LOCATION AND ACREAGE DEDICATION PLAT

API Number 30-025- 45465	Pool Code 98092	Pool Name WC-025 G-09 S2433361; Upper Wolfcamp
Property Code 322918	Property Name CARAVAN 28 STATE COM	Well Number #704H
OGRID No. 7377	Operator Name EOG RESOURCES, INC.	Elevation 3534'

10 Surface Location


UL or lot no.	Section	Township	Range	Lot Idn	Feet from the	North/South line	Feet from the	East/West line	County
D	28	24-S	33-E	7	481'	NORTH	394'	WEST	LEA

11 Bottom Hole Location If Different From Surface

UL or lot no.	Section	Township	Range	Lot Idn	Feet from the	North/South line	Feet from the	East/West line	County
M	33	24-S	33-E	-M	122'	SOUTH	812'	WEST	LEA

Dedicated Acres 640	Joint or Infill	Consolidation Code	Order No.
------------------------	-----------------	--------------------	-----------


No allowable will be assigned to this completion until all 32 tests have been consolidated or a non-standard unit has been approved by the division.

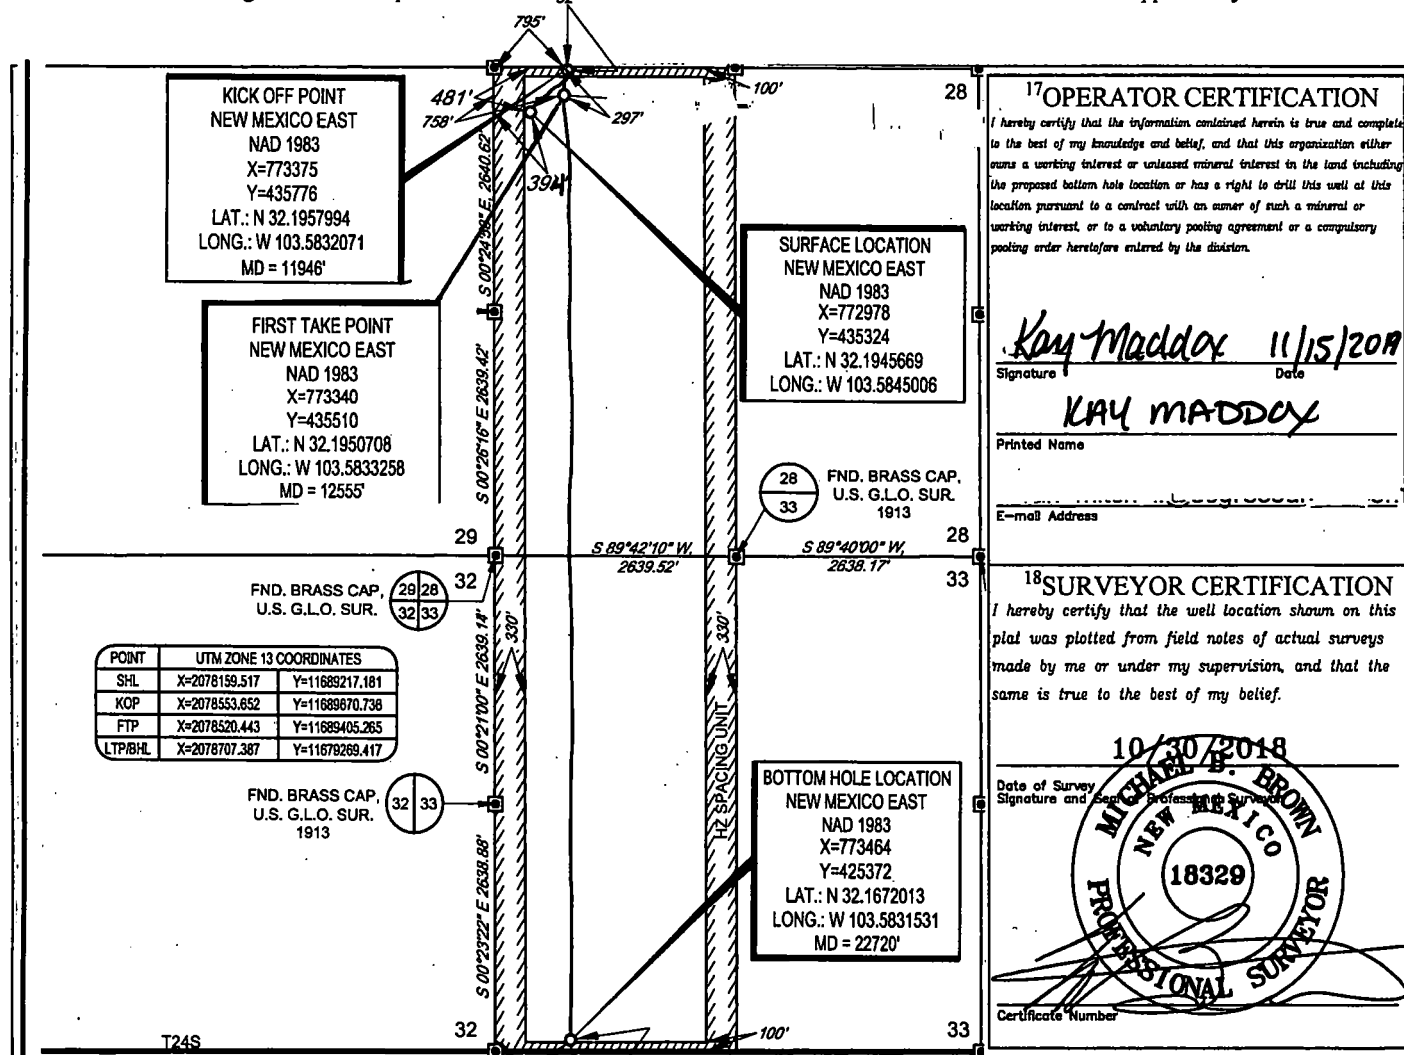

SCALE: 1" = 2000'

0' 1000' 2000'

SECTIONS 28 & 33, TOWNSHIP 24-S, RANGE 33-E, N.M.P.M.
LEA COUNTY, NEW MEXICO

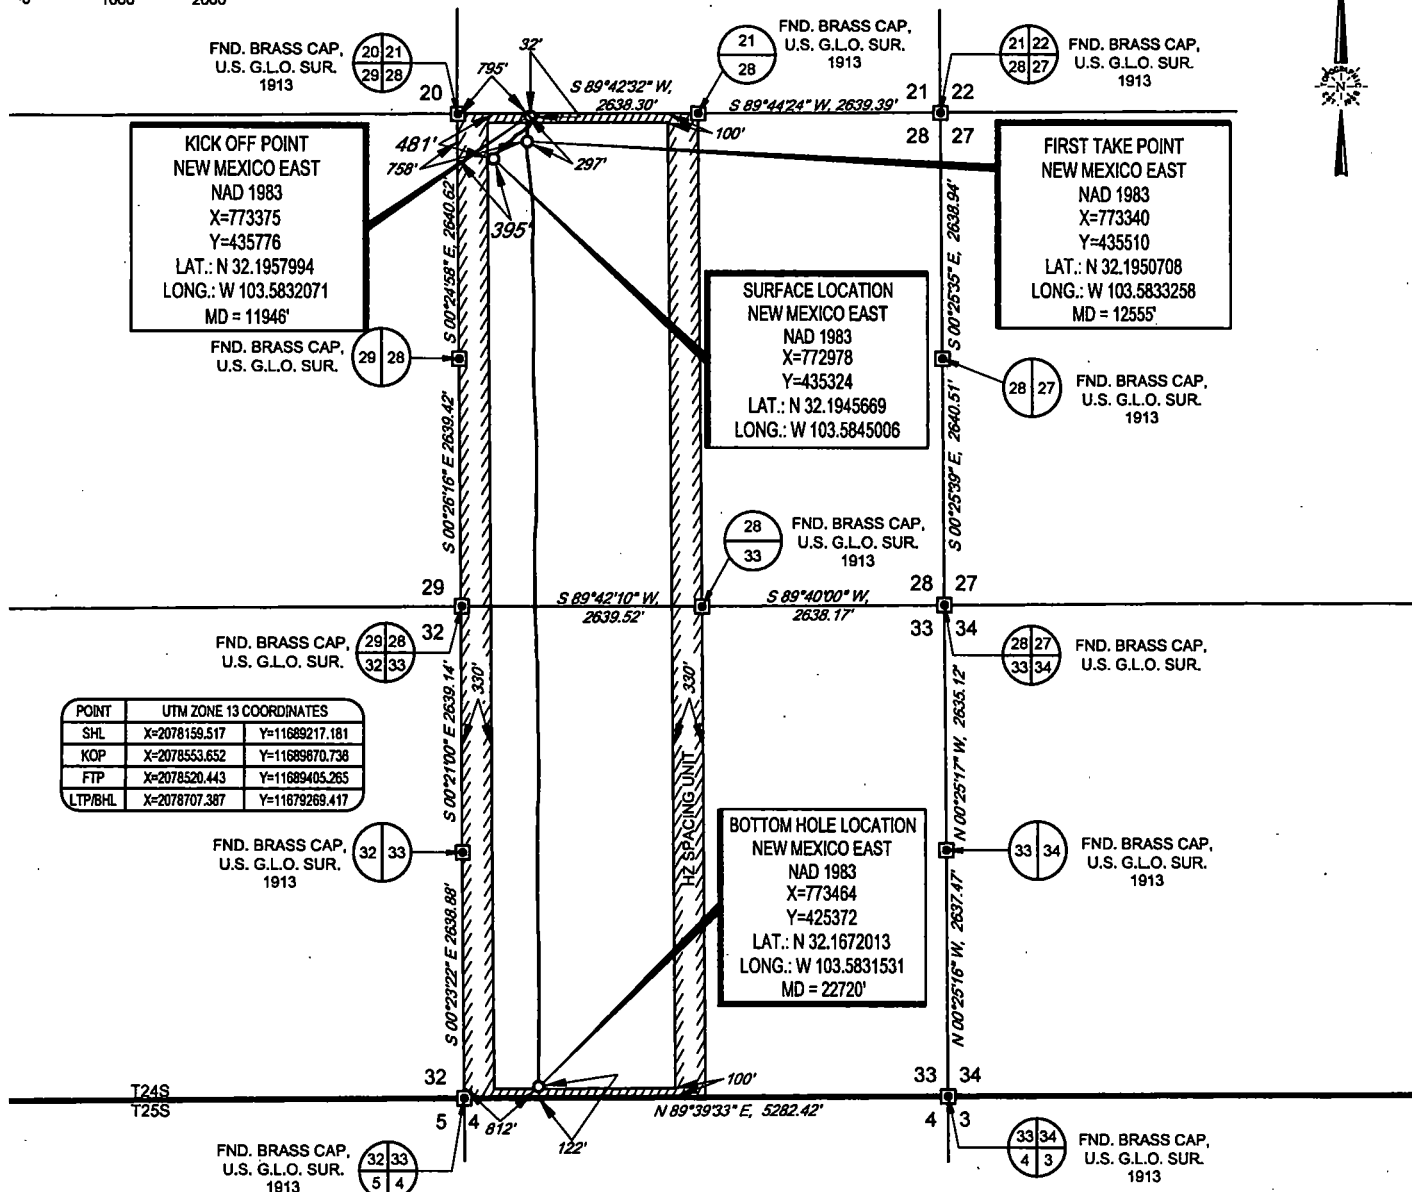


LEASE NAME & WELL NO.: CARAVAN 28 STATE COM #704H
SECTION 28 TWP 24-S RGE 33-E SURVEY N.M.P.M.
COUNTY LEA STATE NM ELEVATION 3533'
DESCRIPTION 481' FNL & 395' FWL



TOPOGRAPHIC
LOYALTY INNOVATION LEGACY

1400 EVERMAN PARKWAY, Ste. 146 • FT. WORTH, TEXAS 76140
TELEPHONE: (817) 744-7512 • FAX (817) 744-7554
2903 NORTH BIG SPRING • MIDLAND, TEXAS 79705
TELEPHONE: (432) 882-1653 OR (800) 767-1653 • FAX (432) 882-1743
WWW.TOPOGRAPHIC.COM

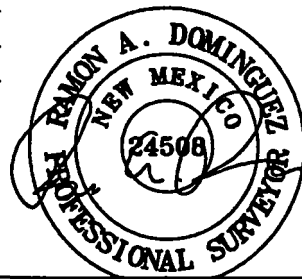

RAMON A. DOMINGUEZ, P.S. No. 24508
OCTOBER 21, 2019.

eoog resources, Inc.

CARAVAN 28 STATE COM
#704H
AS-DRILLED

REVISION:

DATE: 10/21/2019
FILE: AD_CARAVAN_28_STATE_COM_704H
DRAWN BY: A.V.F.
SHEET: 1 OF 1

NOTES:

1. ORIGINAL DOCUMENT SIZE: 8.5" X 11"
2. ALL BEARINGS, DISTANCES, AND COORDINATE VALUES CONTAINED HEREIN ARE GRID BASED UPON THE NEW MEXICO COORDINATE SYSTEM OF 1983, EAST ZONE, U.S. SURVEY FEET.
3. THIS WELL LOCATION SHOWN HEREON HAS BEEN SURVEYED ON THE GROUND UNDER MY SUPERVISION AND PREPARED ACCORDING TO THE EVIDENCE FOUND AT THE TIME OF SURVEY, AND DATA PROVIDED BY EOG RESOURCES, INC. THIS CERTIFICATION IS MADE AND LIMITED TO THOSE PERSONS OR ENTITIES SHOWN ON THE FACE OF THIS PLAT AND IS NON-TRANSFERABLE. THIS SURVEY IS CERTIFIED FOR THIS TRANSACTION ONLY.

Intent ☐ As Drilled ☒ XXX

HOBBS OCD
NOV 20 2019
RECEIVED

API # 30-025-45465		
Operator Name: EOG RESOURCES, INC	Property Name: CARAVAN 28 STATE COM	Well Number 704H

Kick Off Point (KOP)

UL D	Section 28	Township 24S	Range 33E	Lot	Feet 32	From N/S NORTH	Feet 795	From E/W WEST	County LEA
Latitude 32.1957994					Longitude 103.5832071			NAD 1983	

First Take Point (FTP)

UL D	Section 28	Township 24S	Range 33E	Lot	Feet 297	From N/S NORTH	Feet 758	From E/W WEST	County LEA
Latitude 32.1950708					Longitude 103.5833258			NAD 1983	

Last Take Point (LTP)

UL M	Section 33	Township 24S	Range 33E	Lot	Feet 122	From N/S SOUTH	Feet 812	From E/W WEST	County LEA
Latitude 32.1672013					Longitude 103.5831531			NAD 1983	

Is this well the defining well for the Horizontal Spacing Unit? ☐ NO

Is this well an infill well? ☐ YES

If infill is yes please provide API if available, Operator Name and well number for Defining well for Horizontal Spacing Unit.

API # 30-025-45372		
Operator Name: EOG RESOURCES, INC	Property Name: CARAVAN 28 STATE COM	Well Number #703H

KZ 06/29/2018