

FORM C-102
Revised August 1, 2011
Submit one copy to appropriate
District Office

WELL LOCATION AND ACREAGE DEDICATION PLAT

¹ API Number 32-025- 45466	² Pool Code 98092	³ Pool Name WC-025 G-09 S243336I; Upper Wolfcamp
⁴ Property Code 322918	⁵ Property Name CARAVAN 28 STATE COM	⁶ Well Number #705H
⁷ OGRID No. 7377	⁸ Operator Name EOG RESOURCES, INC.	⁹ Elevation 3532'

¹⁰Surface Location


UL or lot no.	Section	Township	Range	Lot Idn	Feet from the	North/South line	Feet from the	East/West line	County
D	28	24-S	33-E	-D	481'	NORTH	328'	WEST	LEA

¹¹Bottom Hole Location If Different From Surface

UL or lot no.	Section	Township	Range	Lot Idn	Feet from the	North/South line	Feet from the	East/West line	County
M	33	24-S	33-E		117'	SOUTH	294'	WEST	LEA

¹² Dedicated Acres 640	¹³ Joint or Infill	¹⁴ Consolidation Code	¹⁵ Order No. NSL 7910
--------------------------------------	-------------------------------	----------------------------------	-------------------------------------

No allowable will be assigned to this completion until all interests have been consolidated or a non-standard unit has been approved by the division.

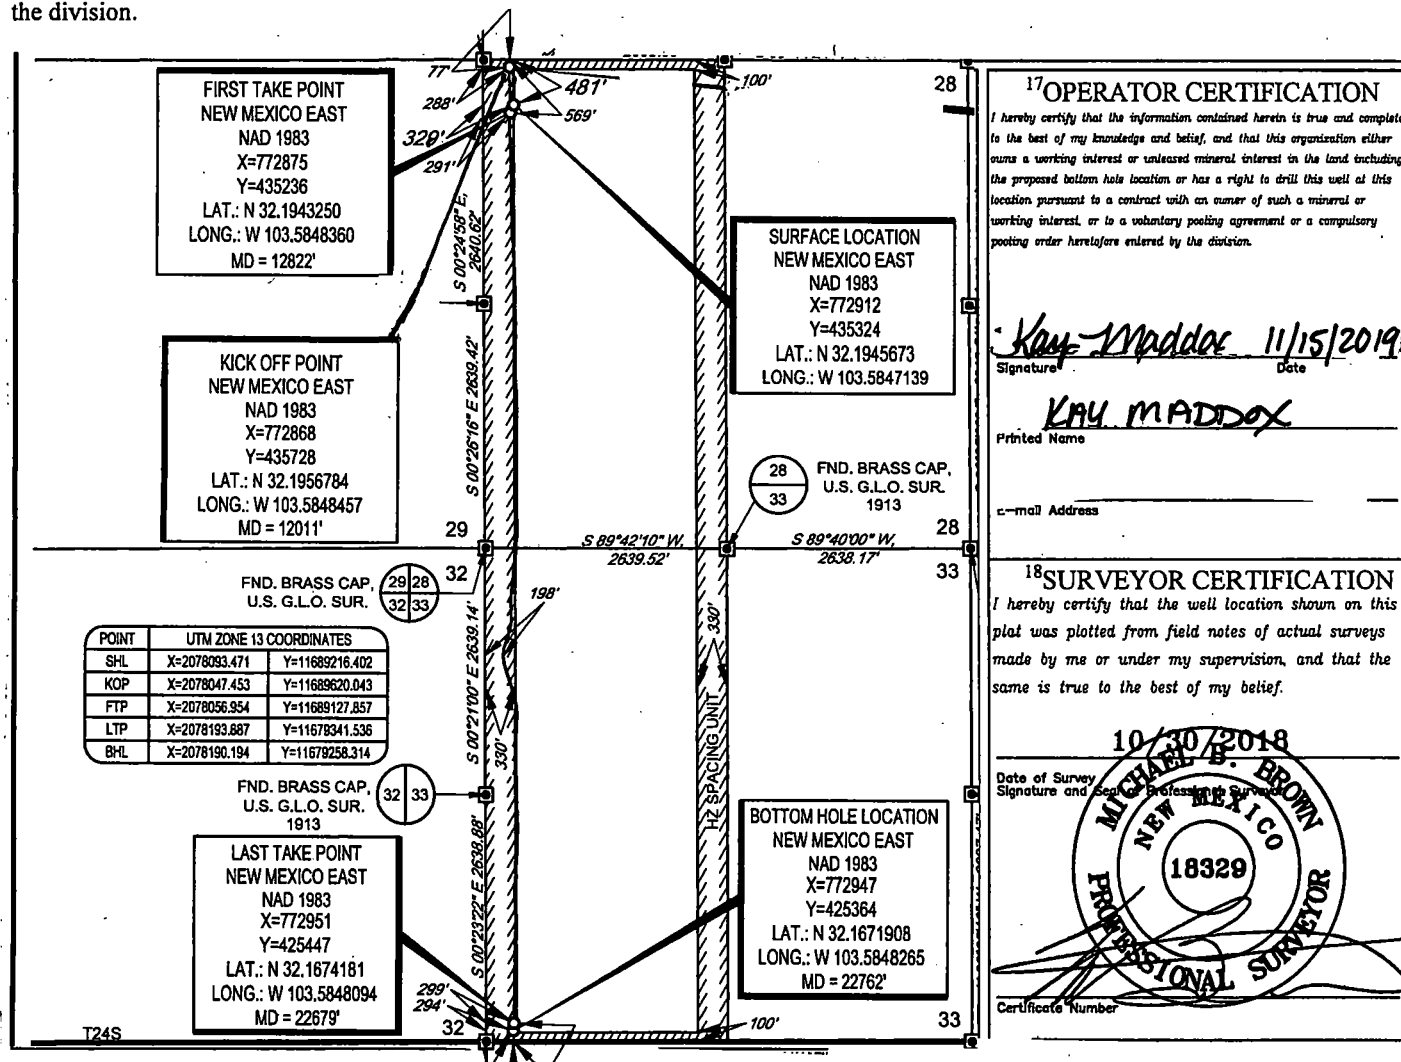

SCALE: 1" = 2000'

0' 1000' 2000'

SECTIONS 28 & 33, TOWNSHIP 24-S, RANGE 33-E, N.M.P.M.
LEA COUNTY, NEW MEXICO



FIRST TAKE POINT
NEW MEXICO EAST
NAD 1983
X=772875
Y=435236
LAT.: N 32.1943250
LONG.: W 103.5848360
MD = 12822'

KICK OFF POINT
NEW MEXICO EAST
NAD 1983
X=772868
Y=435728
LAT.: N 32.1956784
LONG.: W 103.5848457
MD = 12011'

SURFACE LOCATION
NEW MEXICO EAST
NAD 1983
X=772912
Y=435324
LAT.: N 32.1945673
LONG.: W 103.5847139

BOTTOM HOLE LOCATION
NEW MEXICO EAST
NAD 1983
X=772947
Y=425364
LAT.: N 32.1671908
LONG.: W 103.5848265
MD = 22762'

LAST TAKE POINT
NEW MEXICO EAST
NAD 1983
X=772951
Y=425447
LAT.: N 32.1674181
LONG.: W 103.5848094
MD = 22679'


POINT	UTM ZONE 13 COORDINATES
SHL	X=2078093.471 Y=11689216.402
KOP	X=2078047.453 Y=11689620.043
FTP	X=2078056.954 Y=11689127.857
LTP	X=2078193.887 Y=11679341.536
BHL	X=2078190.194 Y=11679258.314

LEASE NAME & WELL NO.: CARAVAN 28 STATE COM #705H
SECTION 28 TWP. 24-S RGE. 33-E SURVEY N.M.P.M.
COUNTY LEA STATE NM ELEVATION 3532'
DESCRIPTION 481' FNL & 329' FWL



TOPOGRAPHIC
LOYALTY INNOVATION LEGACY

1400 EVERMAN PARKWAY, Ste. 148 • FT. WORTH, TEXAS 76140
TELEPHONE: (817) 744-7512 • FAX (817) 744-7554
2803 NORTH BIG SPRING • MIDLAND, TEXAS 79705
TELEPHONE: (432) 682-1653 OR (800) 787-1653 • FAX (432) 682-1743
WWW.TOPOGRAPHIC.COM

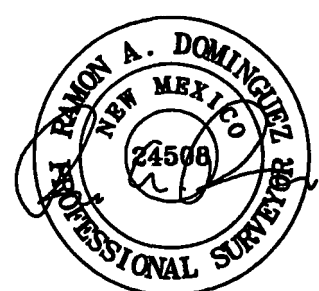

RAMON A. DOMINGUEZ, P.S. No. 24508.
OCTOBER 21, 2019



CARAVAN 28 STATE COM #705H AS-DRILLED	REVISION:
DATE: 10/21/2019	
FILE: AD_CARAVAN_28_STATE_COM_705H	
DRAWN BY: A.V.F.	
SHEET: 1 OF 1	

- NOTES:
1. ORIGINAL DOCUMENT SIZE: 8.5" X 11"
 2. ALL BEARINGS, DISTANCES, AND COORDINATE VALUES CONTAINED HEREIN ARE GRID BASED UPON THE NEW MEXICO COORDINATE SYSTEM OF 1983, EAST ZONE, U.S. SURVEY FEET.
 3. THIS WELL LOCATION SHOWN HEREON HAS BEEN SURVEYED ON THE GROUND UNDER MY SUPERVISION AND PREPARED ACCORDING TO THE EVIDENCE FOUND AT THE TIME OF SURVEY, AND DATA PROVIDED BY EOG RESOURCES, INC. THIS CERTIFICATION IS MADE AND LIMITED TO THOSE PERSONS OR ENTITIES SHOWN ON THE FACE OF THIS PLAT AND IS NON-TRANSFERABLE. THIS SURVEY IS CERTIFIED FOR THIS TRANSACTION ONLY.

Intent ☐ As Drilled ☒ XXX

API #
30-025-45466

Operator Name: EOG RESOURCES, INC	Property Name: CARAVAN 28 STATE COM	Well Number 705H
--------------------------------------	--	---------------------

Kick Off Point (KOP)

UL D	Section 28	Township 24S	Range 33E	Lot	Feet 77	From N/S NORTH	Feet 288	From E/W WEST	County LEA
Latitude 32.1956784					Longitude 103.5848457			NAD 1983	

First Take Point (FTP)

UL D	Section 28	Township 24S	Range 33E	Lot	Feet 569	From N/S NORTH	Feet 291	From E/W WEST	County LEA
Latitude 32.1943250					Longitude 103.5848360			NAD 1983	

Last Take Point (LTP)

UL M	Section 33	Township 24S	Range 33E	Lot	Feet 200	From N/S SOUTH	Feet 299	From E/W WEST	County LEA
Latitude 32.1674181					Longitude 103.5848094			NAD 1983	

Is this well the defining well for the Horizontal Spacing Unit? ☐ NO

Is this well an infill well? ☐ YES

If infill is yes please provide API if available, Operator Name and well number for Defining well for Horizontal Spacing Unit.

API #
30-025-45372

Operator Name: EOG RESOURCES, INC	Property Name: CARAVAN 28 STATE COM	Well Number #703H
--------------------------------------	--	----------------------

KZ 06/29/2018