

WELL LOCATION AND ACREAGE DEDICATION PLAT

¹ API Number 30-025-46220	² Pool Code 33813	³ Pool Name JAL; WOLFCAMP, WEST
⁴ Property Code 322647	⁵ Property Name NANDINA 25 36 31 FED COM	⁶ Well Number 103H
⁷ GRID No. 372224	⁸ Operator Name AMEREDEV OPERATING, LLC.	⁹ Elevation 3018'

¹⁰Surface Location


UL or lot no.	Section	Township	Range	Lot Idn	Feet from the	North/South line	Feet from the	East/West line	County
N	31	25-S	36-E	-	230'	SOUTH	1635'	WEST	LEA

¹¹Bottom Hole Location If Different From Surface

UL or lot no.	Section	Township	Range	Lot Idn	Feet from the	North/South line	Feet from the	East/West line	County
C	30	25-S	36-E	-	51'	NORTH	1274'	WEST	LEA

¹³ Dedicated Acres	¹³ Joint or Infill	¹⁴ Consolidation Code	¹⁵ Order No.
640.4		C	

No allowable will be assigned to this completion until all interests have been consolidated or a non-standard unit has been approved by the division.

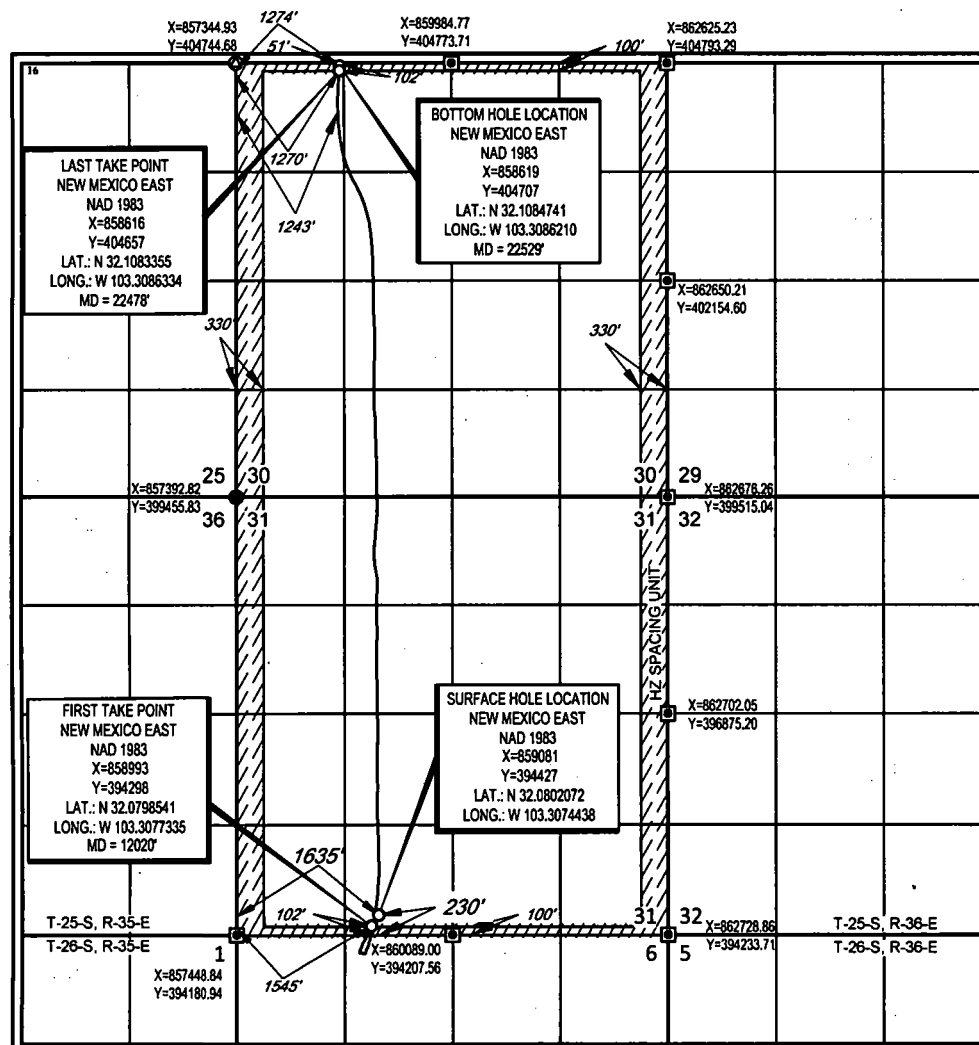

¹⁷OPERATOR CERTIFICATION

I hereby certify that the information contained herein is true and complete to the best of my knowledge and belief, and that this organization either owns a working interest or unleased mineral interest in the land including the proposed bottom hole location or has a right to drill this well at this location pursuant to a contract with an owner of such a mineral or working interest, or to a voluntary pooling agreement or a compulsory pooling order heretofore entered by the division.

Te Housonorek 1/2/2020

Floyd Hammond
Printed Name


F-mail Address fhammond@ameredev.com

18 SURVEYOR CERTIFICATION

I hereby certify that the well location shown on this plat was plotted from field notes of actual surveys made by me or under my supervision, and that the same is true to the best of my belief.


05/10/2018

Date of Survey _____
Signature and Seal of Professional Surveyor _____

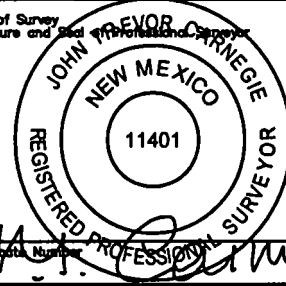

SCALE: 1" = 2000'
0' 1000' 2000'

SECTION 31, TOWNSHIP 25-S, RANGE 36-E, N.M.P.M.
LEA COUNTY, NEW MEXICO

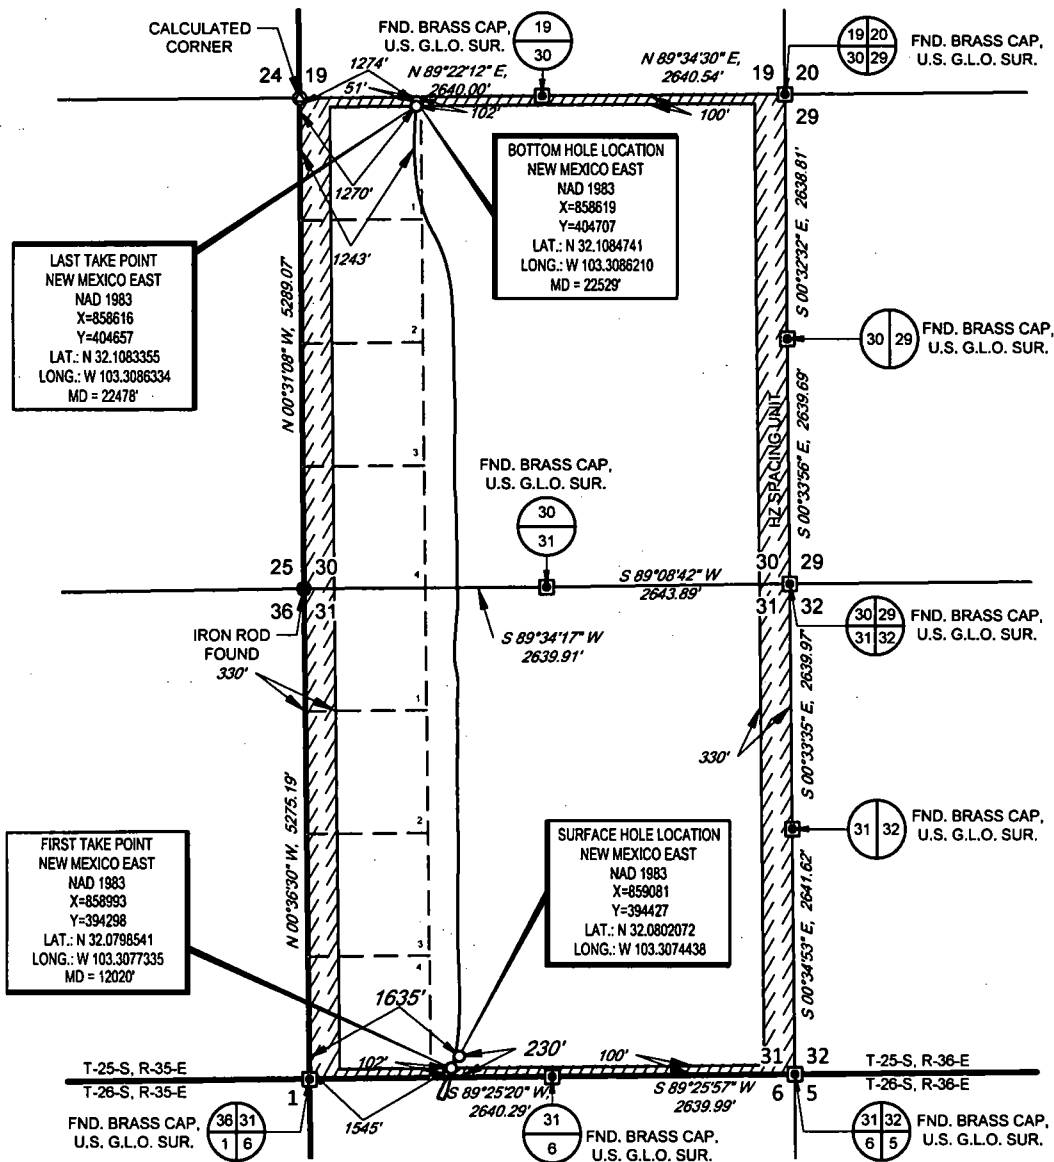

LEASE NAME & WELL NO.: NANDINA FED COM 25 36 31 103H
SECTION 31 TWP 25-S RGE 36-E SURVEY N.M.P.M.
COUNTY LEA STATE NM ELEVATION 3018'
DESCRIPTION 230' FSL & 1635' FWL

AMEREDEV
AMEREDEV OPERATING, LLC

TOPOGRAPHIC
LOYALTY INNOVATION LEGACY
1400 EVERMAN PARKWAY, Ste. 148 • FT. WORTH, TEXAS 76140
TELEPHONE: (817) 744-7512 • FAX (817) 744-7554
TEXAS FIRM REGISTRATION NO. 10042504
WWW.TOPOGRAPHIC.COM



John Trevor Carnegie, P.S. No. 11401

NANDINA FED COM 25 36 31 103H AS-COMPLETED	REVISION:	NOTES: 1. ORIGINAL DOCUMENT SIZE: 8.5" X 11" 2. ALL BEARINGS, DISTANCES, AND COORDINATE VALUES CONTAINED HEREIN ARE GRID BASED UPON THE NEW MEXICO COORDINATE SYSTEM OF 1983, EAST ZONE, U.S. SURVEY FEET. 3. THIS WELL LOCATION SHOWN HEREON HAS BEEN SURVEYED ON THE GROUND UNDER MY SUPERVISION AND PREPARED ACCORDING TO THE EVIDENCE FOUND AT THE TIME OF SURVEY, AND DATA PROVIDED BY AMEREDEV OPERATING, LLC. THIS CERTIFICATION IS MADE AND LIMITED TO THOSE PERSONS OR ENTITIES SHOWN ON THE FACE OF THIS PLAT AND IS NON-TRANSFERABLE. THIS SURVEY IS CERTIFIED FOR THIS TRANSACTION ONLY.
DATE: 12/16/2019		
FILE: AD_NANDINA_FED_COM_25_36_31_103H		
DRAWN BY: JDR		
SHEET: 1 OF 1		

Intent ☐ As Drilled ☒

API #
30-025-46220

Operator Name: Ameredev Operating LLC	Property Name: Nandina Fed Com 25 36 31	Well Number 103H
--	--	---------------------

Kick Off Point (KOP)

UL C	Section 6	Township 26S	Range 36E	Lot	Feet 221	From N/S N	Feet 1400	From E/W W	County Lea
Latitude 32.0789775					Longitude -103.308215			NAD 83	

First Take Point (FTP)

UL N	Section 31	Township 25S	Range 36E	Lot	Feet 100	From N/S S	Feet 1546	From E/W W	County Lea
Latitude 32.07985222					Longitude -103.3077342			NAD 83	

Last Take Point (LTP)

UL C	Section 30	Township 25S	Range 36E	Lot	Feet 100	From N/S N	Feet 1270	From E/W W	County Lea
Latitude 32.1083325					Longitude -103.3086336			NAD 83	

Is this well the defining well for the Horizontal Spacing Unit? ☐ No

Is this well an infill well? ☐ Yes

If infill is yes please provide API if available, Operator Name and well number for Defining well for Horizontal Spacing Unit.

API #
30-025-46220

Operator Name: Ameredev Operating, LLC	Property Name: Nandina 25 36 31 Federal Com	Well Number 103H
---	--	---------------------

KZ 06/29/2018