

District I
1625 N. French Dr., Hobbs, NM 88240
Phone: (575) 393-6161 Fax: (575) 393-0720
District II
811 S. First St., Artesia, NM 88210
Phone: (575) 748-1283 Fax: (575) 748-9720
District III
1000 Rio Brazos Road, Aztec, NM 87410
Phone: (505) 334-6178 Fax: (505) 334-6170
District IV
1220 S. St. Francis Dr., Santa Fe, NM 87505
Phone: (505) 476-3460 Fax: (505) 476-3462

State of New Mexico
Energy, Minerals & Natural Resources
Department
OIL CONSERVATION DIVISION
1220 South St. Francis Dr.
Santa Fe, NM 87505

HOBBS OCD
RECEIVED
JAN 22 2020

FORM C-102
Revised August 1, 2011
Submit one copy to appropriate
District Office

☐ AMENDED REPORT

WELL LOCATION AND ACREAGE DEDICATION PLAT

¹ API Number 30-025-46255		² Pool Code 52769		³ Pool Name ROCK LAKE, BONE SPRING, SOUTH	
⁴ Property Code 325951		⁵ Property Name MARLAN DOWNEY STATE 04&09-23S-35E AR			⁶ Well Number 114H
⁷ GRID No. 228937		⁸ Operator Name MATADOR PRODUCTION COMPANY			⁹ Elevation 3543'


¹⁰Surface Location

UL or lot no.	Section	Township	Range	Lot Idn	Feet from the	North/South line	Feet from the	East/West line	County
I	4	23-S	35-E	-	2406'	SOUTH	973'	EAST	LEA

UL or lot no.	Section	Township	Range	Lot Idn	Feet from the	North/South line	Feet from the	East/West line	County
0	9	23-S	35-E	-	118'	SOUTH	393'	EAST	LEA

¹² Dedicated Acres 240	¹³ Joint or Infill	¹⁴ Consolidation Code	¹⁵ Order No.
--------------------------------------	-------------------------------	----------------------------------	-------------------------


No allowable will be assigned to this completion until all interests have been consolidated or a non-standard unit has been approved by the division.

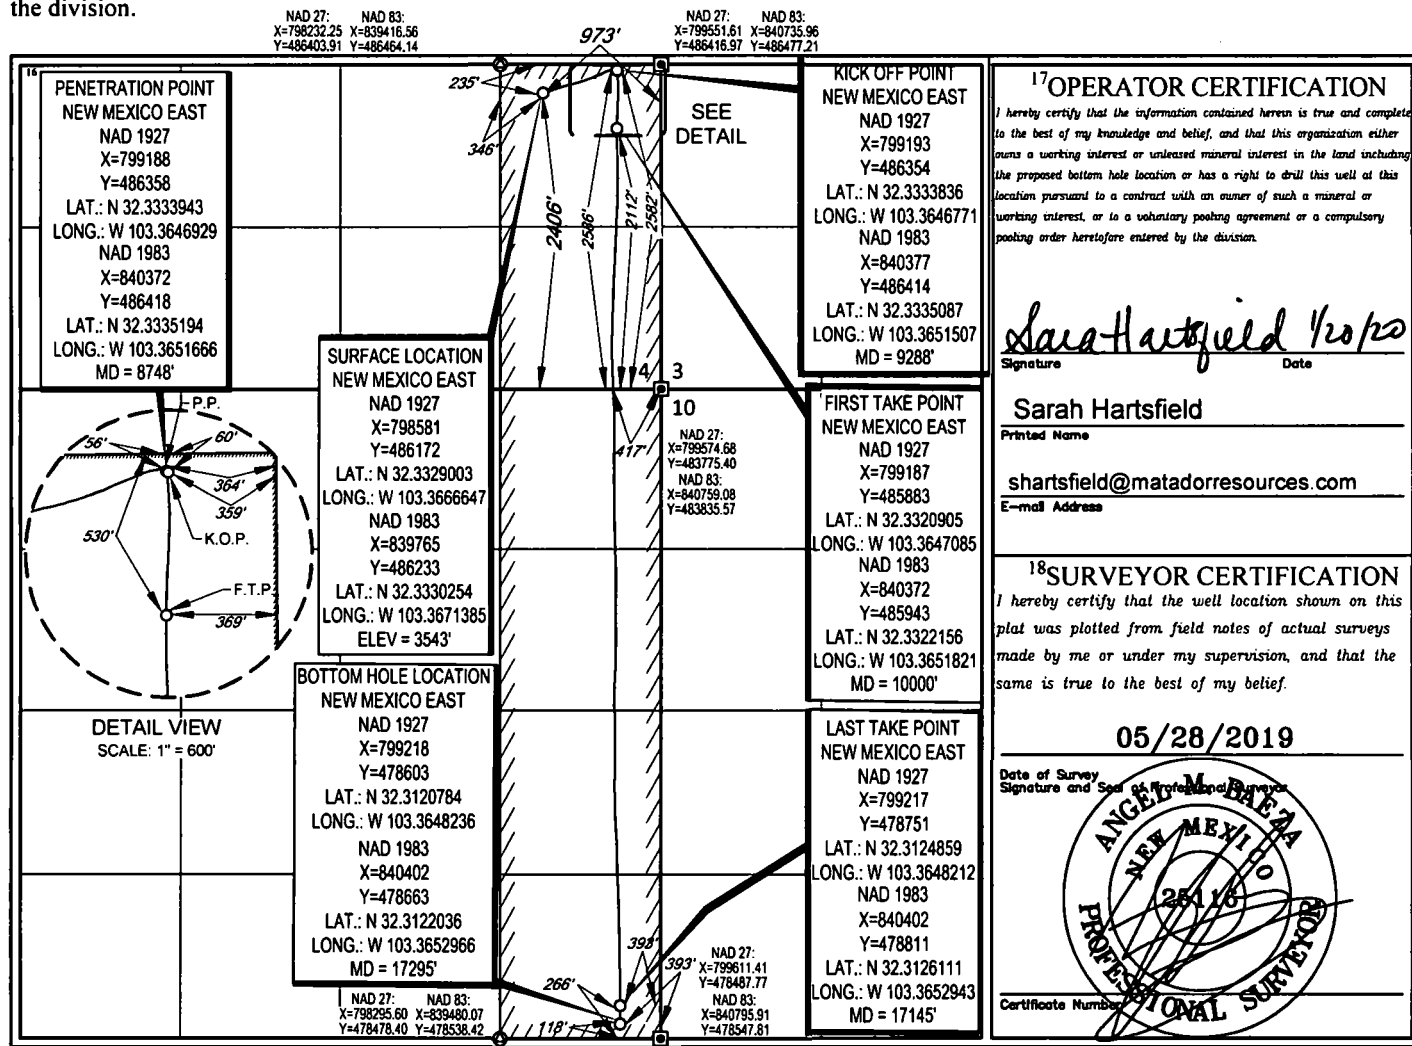

SCALE: 1" = 1000'

0' 500' 1000'

SECTION 4, TOWNSHIP 23-S, RANGE 35-E, N.M.P.M.
LEA COUNTY, NEW MEXICO

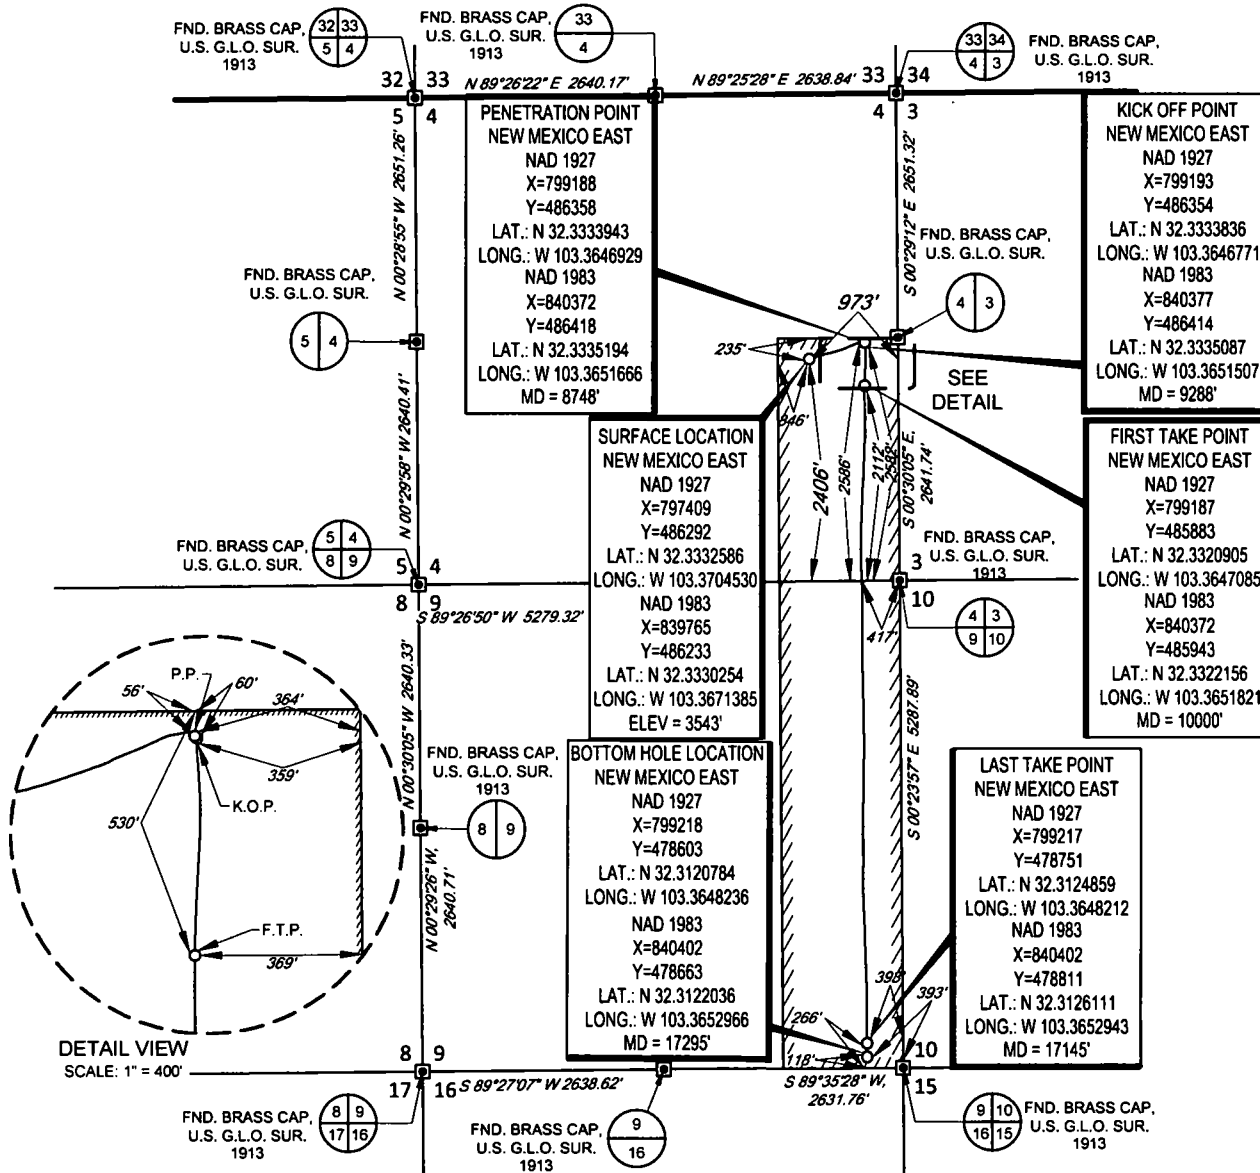

LEASE NAME & WELL NO.: MARLAN DOWNEY STATE 04&09-23S-35E AR 114H

SECTION 4 TWP 23-S RGE 35-E SURVEY N.M.P.M.

COUNTY LEA STATE NM ELEVATION 3543'

DESCRIPTION 2406' FSL & 973' FEL



TOPOGRAPHIC
LOYALTY INNOVATION LEGACY


1400 EVERMAN PARKWAY, Ste. 146 - FT. WORTH, TEXAS 76140

TELEPHONE: (817) 744-7512 - FAX: (817) 744-7554

2903 NORTH BIG SPRING - MIDLAND, TEXAS 79705

TELEPHONE: (432) 682-1653 OR (800) 787-1653 - FAX (432) 682-1743

WWW.TOPOGRAPHIC.COM

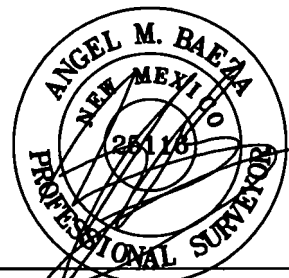

Angel M. Baeza, P.S. No. 25116

JANUARY 16, 2020

MARLAN DOWNEY STATE
04&09-23S-35E AR 114H
AS-COMPLETED

REVISION:

DATE: 1/16/2020

FILE: AD MARLAN DOWNEY STATE 04&09-23S-35E AR 114H

DRAWN BY: JDR

SHEET: 1 OF 1

NOTES:

1. ORIGINAL DOCUMENT SIZE: 8.5" X 11"
2. ALL BEARINGS, DISTANCES, AND COORDINATE VALUES CONTAINED HEREIN ARE GRID BASED UPON THE NEW MEXICO COORDINATE SYSTEM OF 1983, EAST ZONE, U.S. SURVEY FEET.
3. THIS EASEMENT/SERVITUDE LOCATION SHOWN HEREON HAS BEEN SURVEYED ON THE GROUND UNDER MY SUPERVISION AND PREPARED ACCORDING TO THE EVIDENCE FOUND AT THE TIME OF SURVEY, AND DATA PROVIDED BY MATADOR PRODUCTION COMPANY. THIS CERTIFICATION IS MADE AND LIMITED TO THOSE PERSONS OR ENTITIES SHOWN ON THE FACE OF THIS PLAT AND IS NON-TRANSFERABLE. THIS SURVEY IS CERTIFIED FOR THIS TRANSACTION ONLY.

Intent ☐ As Drilled ☒

API #
30-025-46255

Operator Name:
MATADOR PRODUCTION COMPANY

Property Name:
MARLAN DOWNEY 4 9 23S 35E
STATE COM

Well Number
114H

Kick Off Point (KOP)

UL	Section	Township	Range	Lot	Feet	From N/S	Feet	From E/W	County
I	4	23S	35E		2582	S	359	E	LEA
Latitude					Longitude				NAD
N 32.3335087					W 103.3651507				83

First Take Point (FTP)

UL	Section	Township	Range	Lot	Feet	From N/S	Feet	From E/W	County
I	4	23S	35E		2112	S	369	E	LEA
Latitude					Longitude				NAD
N 32.3322156					W 103.3651821				83

Last Take Point (LTP)

UL	Section	Township	Range	Lot	Feet	From N/S	Feet	From E/W	County
O	9	23S	35E		266	S	393	E	LEA
Latitude					Longitude				NAD
N 32.3126111					W 103.3652943				83

Is this well the defining well for the Horizontal Spacing Unit? ☒

Is this well an infill well? ☐

If infill is yes please provide API if available, Operator Name and well number for Defining well for Horizontal Spacing Unit.

API #

Operator Name:

Property Name:

Well Number

KZ 06/29/2018