

District I
1625 N. French Dr., Hobbs, NM 88240
Phone: (575) 393-6161 Fax: (575) 393-0720
District II
811 S. First St., Artesia, NM 88210
Phone: (575) 748-1283 Fax: (575) 748-9720
District III
1000 Rio Brazos Road, Aztec, NM 87410
Phone: (505) 334-6178 Fax: (505) 334-6170
District IV
1220 S. St. Francis Dr., Santa Fe, NM 87505
Phone: (505) 476-3460 Fax: (505) 476-3462

State of New Mexico
Energy, Minerals & Natural Resources Department
OIL CONSERVATION DIVISION
1220 South St. Francis Dr.
Santa Fe, NM 87505

Form C-102
Revised August 1, 2011
Submit one copy to appropriate
District Office

HOBBS OGD
JAN 21 2020
RECEIVED

AMENDED REPORT

WELL LOCATION AND ACREAGE DEDICATION PLAT

| | | | | | |
|--|--|--|--|---|--|
| ¹ API Number 30-025-46399 | | ² Pool Code 96553 | | ³ Pool Name Ojo Chiso; Bone Spring | |
| ⁴ Property Code 326030 | | ⁵ Property Name QUESO BLANCO 13 STATE COM | | ⁶ Well Number 602H | |
| ⁷ OGRID No. 372165 | | ⁸ Operator Name CENTENNIAL RESOURCE PRODUCTION, LLC | | ⁹ Elevation 3506.8' | |

¹⁰ Surface Location


| UL or lot no. | Section | Township | Range | Lot Idn | Feet from the | North/South line | Feet from the | East/West line | County |
|---------------|---------|----------|-------|---------|---------------|------------------|---------------|----------------|--------|
| N | 13 | 22S | 34E | | 1225 | SOUTH | 1532 | WEST | LEA |

¹¹ Bottom Hole Location If Different From Surface

| UL or lot no. | Section | Township | Range | Lot Idn | Feet from the | North/South line | Feet from the | East/West line | County |
|---------------|---------|----------|-------|---------|---------------|------------------|---------------|----------------|--------|
| L | 12 | 22S | 34E | | 2544 | SOUTH | 1241 | WEST | LEA |

| | | | |
|--------------------------------------|-------------------------------|----------------------------------|-------------------------|
| ¹² Dedicated Acres 480 | ¹³ Joint or Infill | ¹⁴ Consolidation Code | ¹⁵ Order No. |
|--------------------------------------|-------------------------------|----------------------------------|-------------------------|

No allowable will be assigned to this completion until all interests have been consolidated or a non-standard unit has been approved by the division.

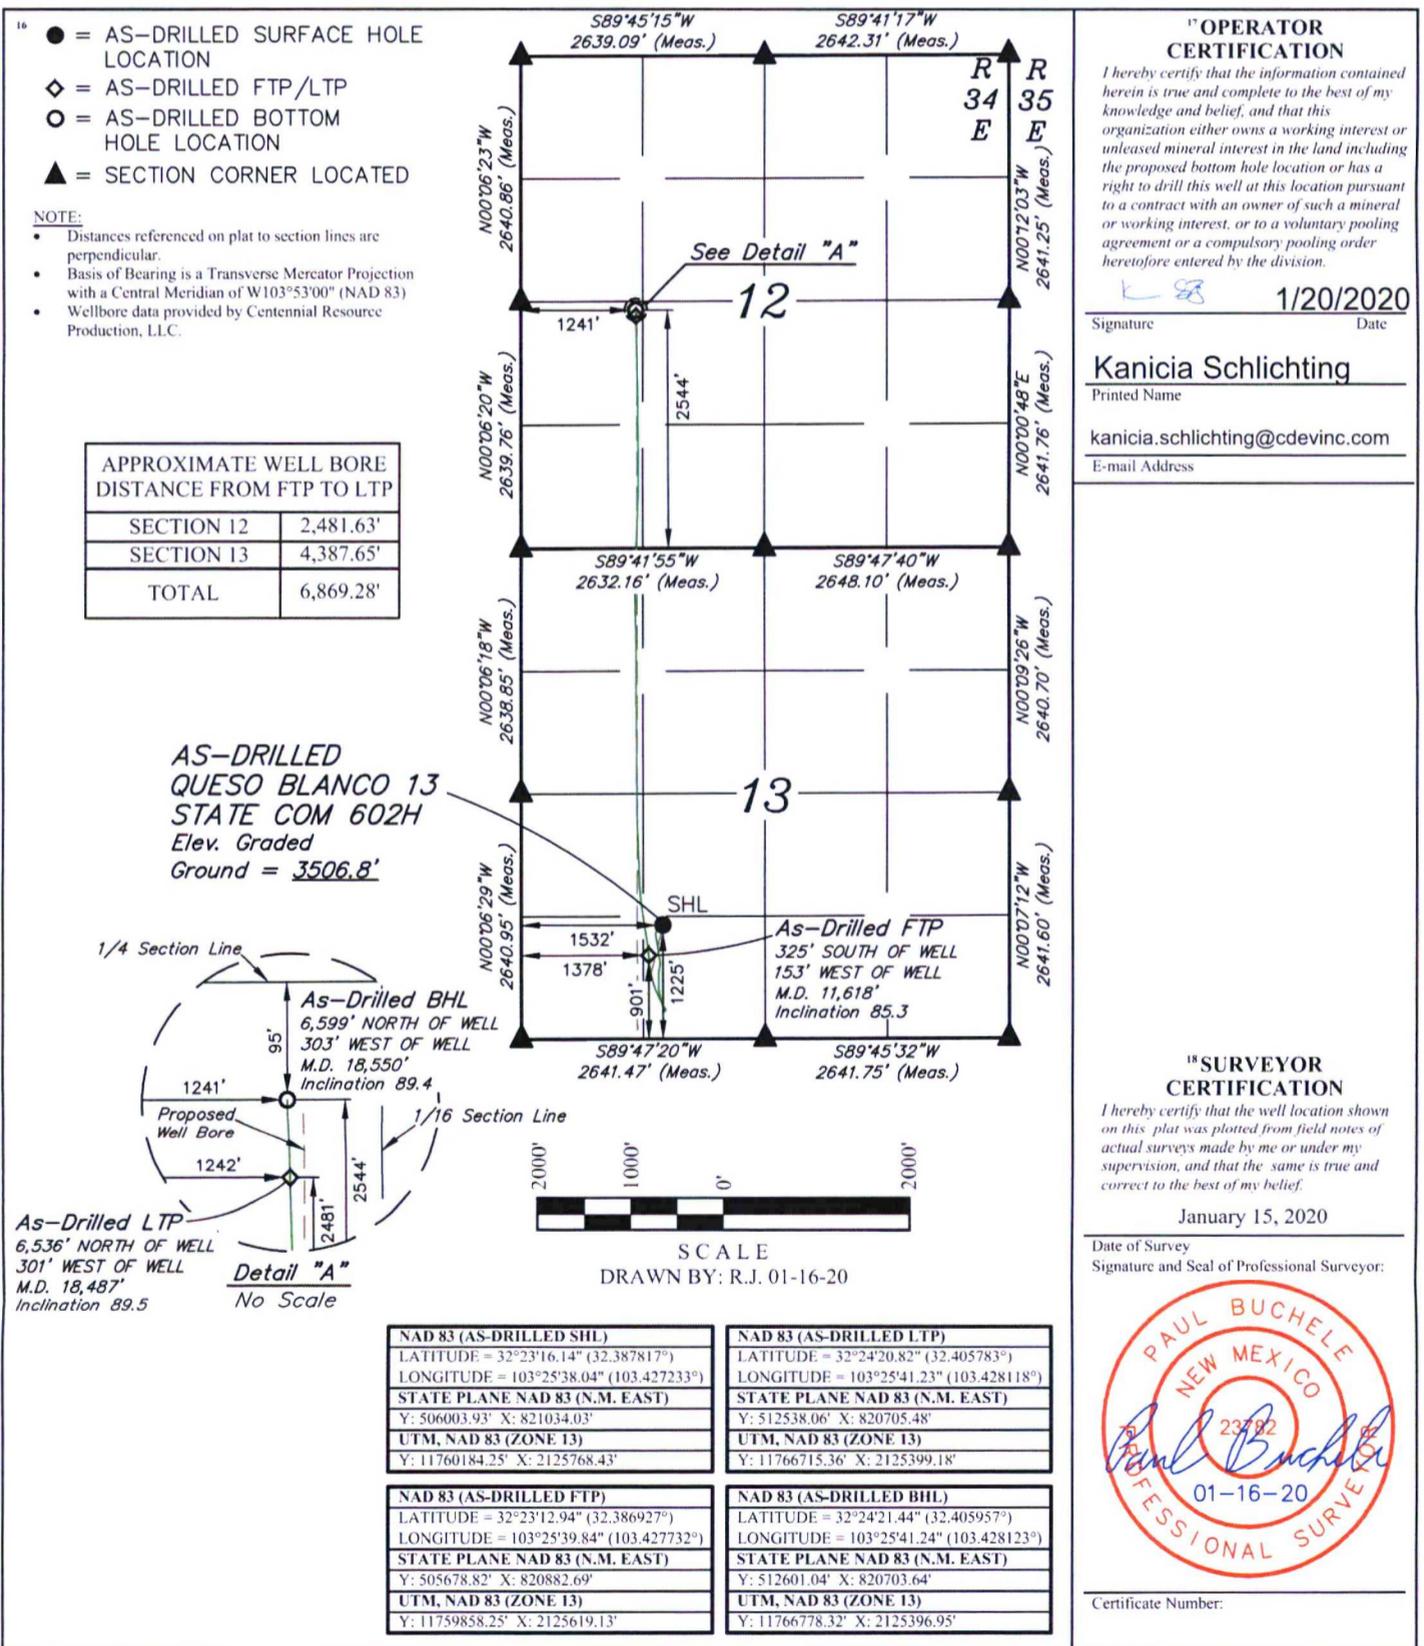

| | |
|---|---|
| NAD 83 (AS-DRILLED SHL) LATITUDE = 32°23'16.14" (32.387817°) LONGITUDE = 103°25'38.04" (103.427233°) STATE PLANE NAD 83 (N.M. EAST) Y: 506003.93' X: 821034.03' UTM, NAD 83 (ZONE 13) Y: 11760184.25' X: 2125768.43' | NAD 83 (AS-DRILLED LTP) LATITUDE = 32°24'20.82" (32.405783°) LONGITUDE = 103°25'41.23" (103.428118°) STATE PLANE NAD 83 (N.M. EAST) Y: 512538.06' X: 820705.48' UTM, NAD 83 (ZONE 13) Y: 11766715.36' X: 2125399.18' |
| NAD 83 (AS-DRILLED FTP) LATITUDE = 32°23'12.94" (32.386927°) LONGITUDE = 103°25'39.84" (103.427732°) STATE PLANE NAD 83 (N.M. EAST) Y: 505678.82' X: 820882.69' UTM, NAD 83 (ZONE 13) Y: 11759858.25' X: 2125619.13' | NAD 83 (AS-DRILLED BHL) LATITUDE = 32°24'21.44" (32.405957°) LONGITUDE = 103°25'41.24" (103.428123°) STATE PLANE NAD 83 (N.M. EAST) Y: 512601.04' X: 820703.64' UTM, NAD 83 (ZONE 13) Y: 11766778.32' X: 2125396.95' |