

DISTRICT I
1625 N. FRANKLIN DR., HOBBES, NM 87440
Phone: (505) 823-4181 Fax: (505) 823-0780

DISTRICT II
811 S. FIRST ST., ARTECHA, NM 88210
Phone: (505) 745-1855 Fax: (505) 745-0780

DISTRICT III
1000 MID BRASSON RD., AZTEC, NM 87410
Phone: (505) 534-6176 Fax: (505) 534-6170

DISTRICT IV
1220 S. ST. FRANCIS DR., SANTA FE, NM 87505
Phone: (505) 476-8480 Fax: (505) 476-8483

BUREAU OF LAND MANAGEMENT
Energy, Minerals & Natural Resources Department
OIL CONSERVATION DIVISION
1220 SOUTH ST. FRANCIS DR.
Santa Fe, New Mexico 87505

Form C-102
Revised August 1, 2011
Submit one copy to appropriate
District Office

☐ AMENDED REPORT

WELL LOCATION AND ACREAGE DEDICATION PLAT

API Number 30-025-46858	Pool Code 98117	Pool Name WC-025 G-09 S263504N; WOLFCAMP
Property Code 327145	Property Name BILLIKEN 7-6 FED COM	Well Number 5H
OGRID No. 6137	Operator Name DEVON ENERGY PRODUCTION COMPANY, L.P.	Elevation 3275.0'

Surface Location


UL or lot No.	Section	Township	Range	Lot Idn	Feet from the	North/South line	Feet from the	East/West line	County
M	7	26-S	35-E	4	294	SOUTH	1218	WEST	LEA

Bottom Hole Location If Different From Surface

UL or lot No.	Section	Township	Range	Lot Idn	Feet from the	North/South line	Feet from the	East/West line	County
D	6	26-S	35-E	1	20	NORTH	360	WEST	LEA

Dedicated Acres 324.08	Joint or Infill	Consolidation Code	Order No.
----------------------------------	-----------------	--------------------	-----------

NO ALLOWABLE WILL BE ASSIGNED TO THIS COMPLETION UNTIL ALL INTERESTS HAVE BEEN CONSOLIDATED
OR A NON-STANDARD UNIT HAS BEEN APPROVED BY THE DIVISION

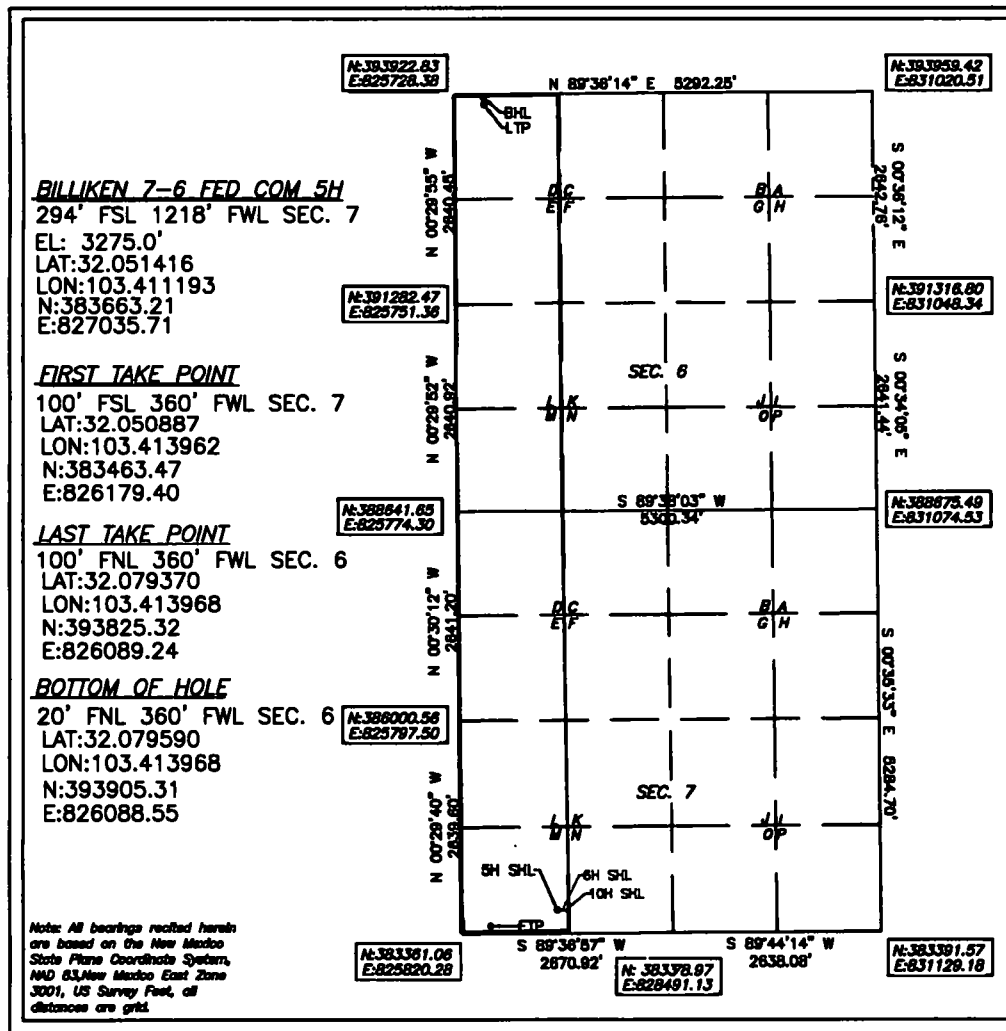

OPERATOR CERTIFICATION

I hereby certify that the information herein is true and complete to the best of my knowledge and belief, and that this organization either owns a working interest or unleased mineral interest in the land including the proposed bottom hole location or has a right to drill this well at this location pursuant to a contract with an owner of such mineral or working interest, or to a voluntary pooling agreement or a compulsory pooling order heretofore entered by the division.

Rebecca Deal 8/16/2019
Signature Date

Rebecca Deal, Regulatory Analyst
Printed Name

rebecca.deal@dvn.com
E-mail Address

SURVEYOR CERTIFICATION

I hereby certify that the well location shown on this plat was plotted from field notes of actual surveys made by me or under my supervision, and that the same is true and correct to the best of my belief.

7/2019

Date of Survey

Signature & Seal of Professional Surveyor



07/26/19

Certificate No. 22404 B.L. LAMAN
DATE OF SURVEY: 6/02/19 DRAWN BY: JP

Intent ☒ As Drilled ☐

API #
30-028 46858

Operator Name: DEVON ENERGY PRODUCTION COMPANY, LP.	Property Name: BILLIKEN 7-6 FED COM	Well Number 5H
---	--	-------------------

Kick Off Point (KOP)

UL	Section 7	Township 26S	Range 35E	Lot	Feet 50	From N/S FSL	Feet 360	From E/W FWL	County LEA
Latitude 32.050765					Longitude -103.413969			NAD 83	

First Take Point (FTP)

UL M	Section 7	Township 26-S	Range 35-E	Lot	Feet 100	From N/S SOUTH	Feet 360	From E/W WEST	County LEA
Latitude 32.050887					Longitude 103.413962			NAD 83	

Last Take Point (LTP)

UL D	Section 6	Township 26-S	Range 35-E	Lot	Feet 100	From N/S NORTH	Feet 360	From E/W WEST	County LEA
Latitude 32.079370					Longitude 103.413968			NAD 83	

Is this well the defining well for the Horizontal Spacing Unit? ☒

Is this well an infill well? ☐

If infill is yes please provide API if available, Operator Name and well number for Defining well for Horizontal Spacing Unit.

API #		
Operator Name:	Property Name:	Well Number

KZ 06/29/2018