

District I
1625 N. French Dr., Hobbs, NM 88240
Phone: (575) 393-6161 Fax: (575) 393-0720
District II
811 S. First St., Artesia, NM 88210
Phone: (575) 748-1283 Fax: (575) 748-9720
District III
1000 Rio Brazos Road, Aztec, NM 87410
Phone: (505) 334-6178 Fax: (505) 334-6170
District IV
1220 S. St. Francis Dr., Santa Fe, NM 87505
Phone: (505) 476-3460 Fax: (505) 476-3462

State of New Mexico
Energy, Minerals & Natural Resources
Department
OIL CONSERVATION DIVISION
1220 South St. Francis Dr.
Santa Fe, NM 87505

HOBBS OCD

FEB 04 2020

RECEIVED

FORM C-102

Revised August 1, 2011

Submit one copy to appropriate

District Office

☐ AMENDED REPORT

WELL LOCATION AND ACREAGE DEDICATION PLAT

¹ API Number 30-025-46228	² Pool Code 98180	³ Pool Name WC025 G09 S253309P; UPPER WOLFCAMP
⁴ Property Code 325949	⁵ Property Name VALIANT 24 FED COM	
⁶ Well Number #714H	⁷ Elevation 3461'	
⁸ GRID No. 7377	⁹ Operator Name EOG RESOURCES, INC.	

¹⁰Surface Location


UL or lot no.	Section	Township	Range	Lot Idn	Feet from the	North/South line	Feet from the	East/West line	County
J	24	25-S	32-E	-	2048'	SOUTH	1423'	EAST	LEA

¹¹Bottom Hole Location If Different From Surface

UL or lot no.	Section	Township	Range	Lot Idn	Feet from the	North/South line	Feet from the	East/West line	County
O	25	25-S	32-E	-	111'	SOUTH	1637'	EAST	LEA

¹² Dedicated Acres 480.00	¹³ Joint or Infill	¹⁴ Consolidation Code	¹⁵ Order No.
--	-------------------------------	----------------------------------	-------------------------

No allowable will be assigned to this completion until all interests have been consolidated or a non-standard unit has been approved by the division.

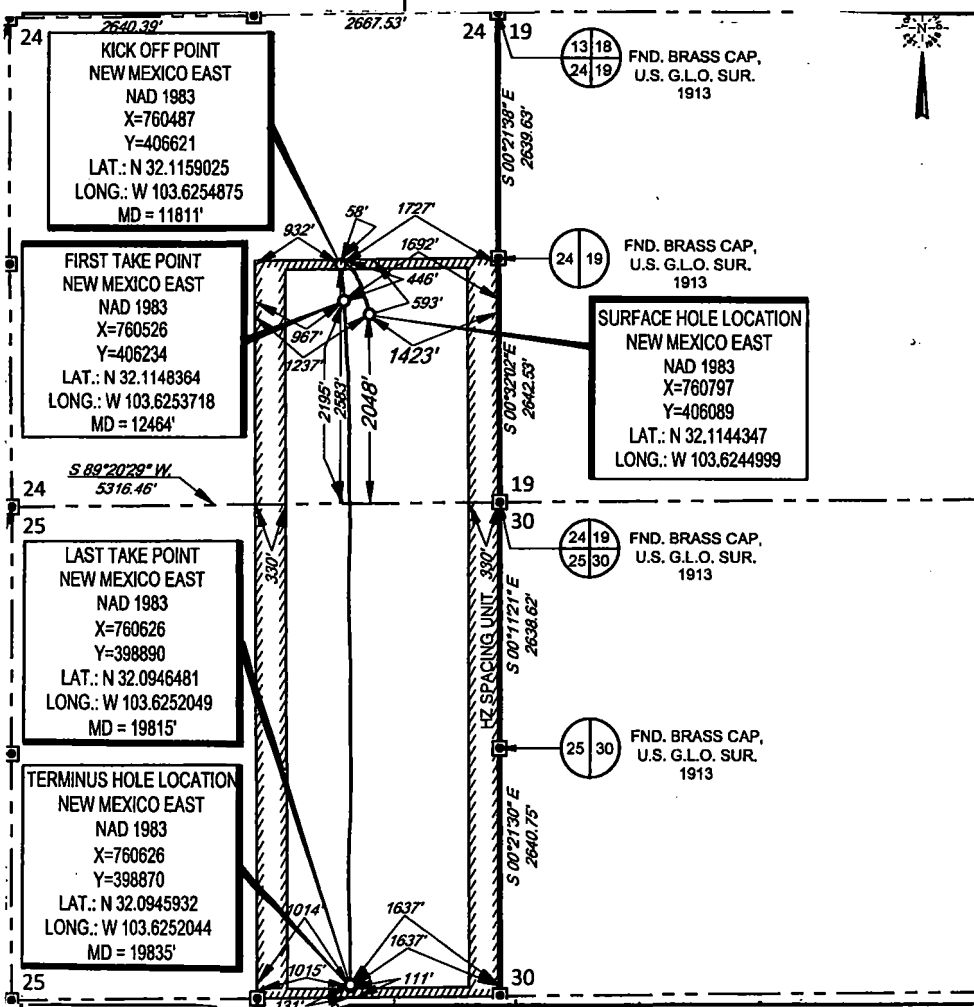

¹⁷OPERATOR CERTIFICATION

I hereby certify that the information contained herein is true and complete to the best of my knowledge and belief, and that this organization either owns a working interest or unleased mineral interest in the land including the proposed bottom hole location or has a right to drill this well at this location pursuant to a contract with an owner of such a mineral or working interest, or to a voluntary pooling agreement or a compulsory pooling order heretofore entered by the division.

Kay Maddox
Signature

01/30/2020
Date

Kay Maddox
Printed Name


Kay_Maddox@eogresources.com
E-mail Address

¹⁸SURVEYOR CERTIFICATION

I hereby certify that the well location shown on this plat was plotted from field notes of actual surveys made by me or under my supervision, and that the same is true to the best of my belief.

09/20/2018

Date of Survey
Signature and Seal of Professional Surveyor

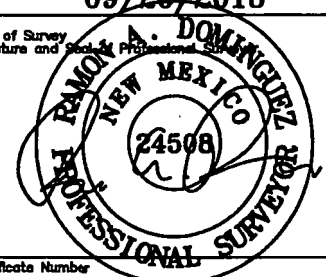


Certificate Number

SECTION 24, TOWNSHIP 25-S, RANGE 32-E, N.M.P.M.
LEA COUNTY, NEW MEXICO

SCALE: 1" = 2000'
0' 1000' 2000'

POINT	UTM ZONE 13 COORDINATES
SHL	X=2066161.119 Y=11659911.727
KOP	X=2065848.633 Y=11660441.660
FTP	X=2065889.364 Y=11660054.345
LTP	X=2066034.694 Y=11652712.395
THL	X=2066035.088 Y=11652692.410

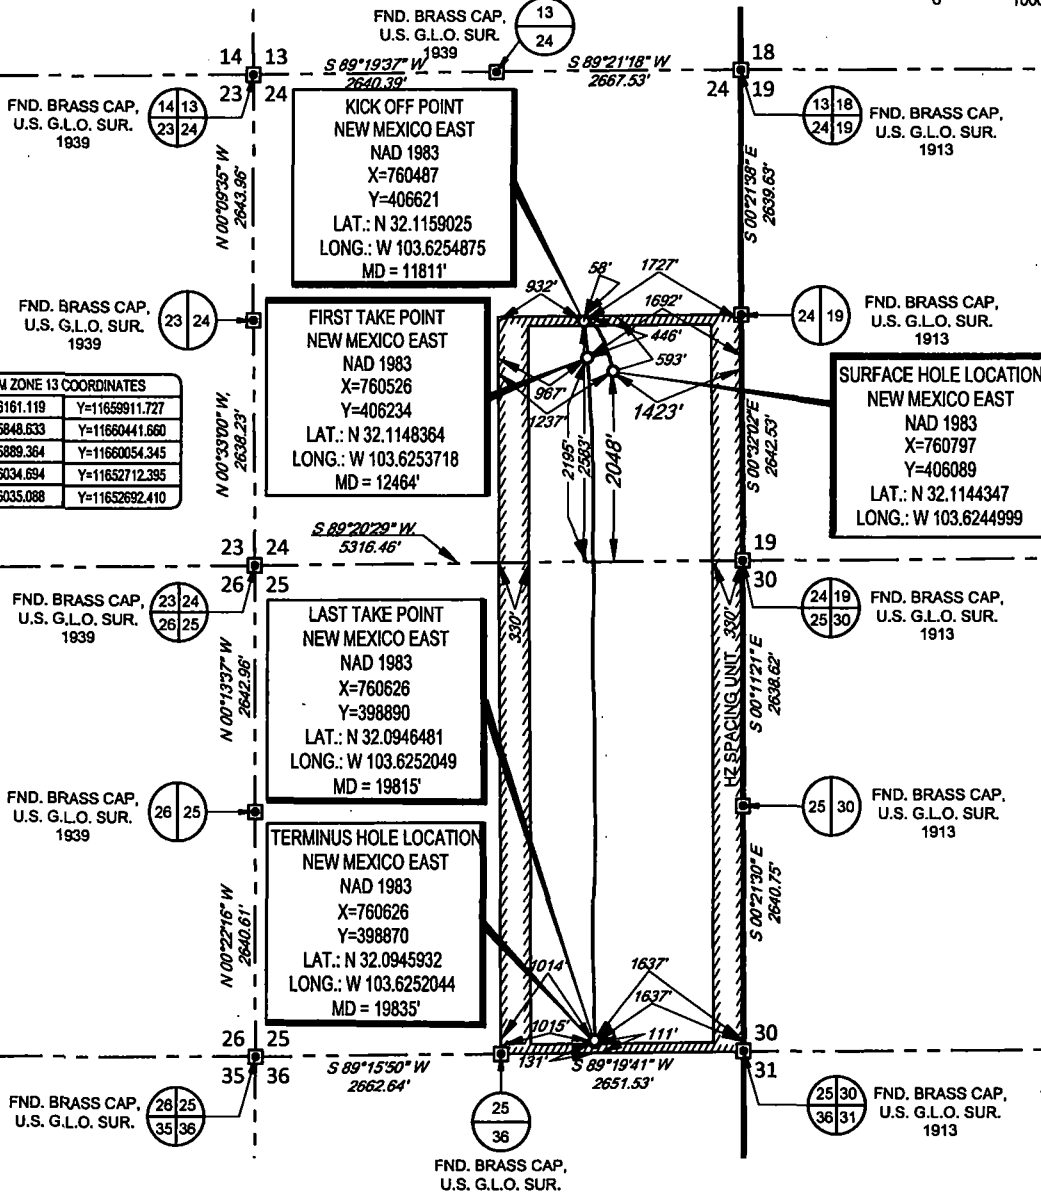


LEASE NAME & WELL NO.: VALIANT 24 FED COM 714H
SECTION 24 TWP 25-S RGE 32-E SURVEY N.M.P.M.
COUNTY LEA STATE NM ELEVATION 3461'
DESCRIPTION 2048' FSL & 1423' FEL



TOPOGRAPHIC
LOYALTY INNOVATION LEGACY

1400 EVERMAN PARKWAY, Ste. 146 • FT. WORTH, TEXAS 76140
TELEPHONE: (817) 744-7512 • FAX (817) 744-7554
2903 NORTH BIG SPRING • MIDLAND, TEXAS 79705
TELEPHONE: (432) 682-1653 OR (800) 767-1653 • FAX (432) 682-1743
WWW.TOPOGRAPHIC.COM

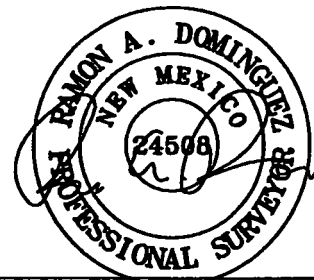

Ramon A. Dominguez, P.S. No. 24508
January 15, 2020

Geog resources, Inc.

VALIANT 24 FED COM 714H AS-COMPLETE	REVISION:	NOTES:
DATE: 01/15/2020		1. ORIGINAL DOCUMENT SIZE: 8.5" X 11"
FILE:AD_VALIANT_24_FED_COM_714H		2. ALL BEARINGS, DISTANCES, AND COORDINATE VALUES CONTAINED HEREIN ARE GRID BASED UPON THE NEW MEXICO COORDINATE SYSTEM OF 1983, EAST ZONE, U.S. SURVEY FEET.
DRAWN BY: TRG		3. THIS WELL LOCATION SHOWN HEREON HAS BEEN SURVEYED ON THE GROUND UNDER MY SUPERVISION AND PREPARED ACCORDING TO THE EVIDENCE FOUND AT THE TIME OF SURVEY, AND DATA PROVIDED BY EOG RESOURCES, INC. THIS CERTIFICATION IS MADE AND LIMITED TO THOSE PERSONS OR ENTITIES SHOWN ON THE FACE OF THIS PLAT AND IS NON-TRANSFERABLE. THIS SURVEY IS CERTIFIED FOR THIS TRANSACTION ONLY.
SHEET: 1 OF 1		4. ADJOINER INFORMATION SHOWN FOR INFORMATIONAL PURPOSES ONLY.

FEB 04 2020

Intent ☐ As Drilled ☒ XXX**RECEIVED**

API # 30-025-46228		
Operator Name: EOG RESOURCES, INC	Property Name: VALIANT 24 FEDERAL COM	Well Number 714H

Kick Off Point (KOP)

UL J	Section 24	Township 25S	Range 32E	Lot	Feet 2583	From N/S SOUTH	Feet 1727	From E/W EAST	County LEA
Latitude 32.1159025					Longitude 103.6254875			NAD 1983	

First Take Point (FTP)

UL J	Section 24	Township 25S	Range 32E	Lot	Feet 2195	From N/S SOUTH	Feet 1692	From E/W EAST	County LEA
Latitude 32.1148364					Longitude 103.6253718			NAD 1983	

Last Take Point (LTP)

UL O	Section 25	Township 25S	Range 32E	Lot	Feet 131	From N/S SOUTH	Feet 1637	From E/W EAST	County LEA
Latitude 32.0946481					Longitude 103.6252049			NAD 1983	

Is this well the defining well for the Horizontal Spacing Unit?

☐ NO

Is this well an infill well?

☒ YES

If infill is yes please provide API if available, Operator Name and well number for Defining well for Horizontal Spacing Unit.

API # 30-025-46231		
Operator Name: EOG RESOURCES, INC	Property Name: VALIANT 24 FEDERAL COM	Well Number 728H

KZ 06/29/2018