

UNITED STATES
DEPARTMENT OF THE INTERIOR
BUREAU OF LAND MANAGEMENT
APPLICATION FOR PERMIT TO DRILL OR REENTER

HOBBS OCD
FEB 1 0 2020

1a. Type of work: DRILL REENTER
 1b. Type of Well: Oil Well Gas Well Other
 1c. Type of Completion: Hydraulic Fracturing Single Zone Multiple Zone

5. Lease Serial No.
NMNM116574
 6. If Indian, Allottee or Tribe Name
 7. If Unit or CA Agreement, Name and No.
 8. Lease Name and Well No.
BELL LAKE 24 FEB
13H (8891)

2. Name of Operator
DEVON ENERGY PRODUCTION COMPANY LP (6137)
 3a. Address
333 West Sheridan Avenue Oklahoma City OK 73102
 3b. Phone No. (include area code)
(800)583-3866

9. API Well No.
20-025-46869
 10. Field and Pool, or Exploratory
WC-025 G-09 S263416B / UPPER WOLF (97784)

4. Location of Well (Report location clearly and in accordance with any State requirements. *)
 At surface SWSE / 328 FSL / 1482 FEL / LAT 32.196809 / LONG -103.624617
 At proposed prod. zone NENE / 20 FNL / 620 FEL / LAT 32.210381 / LONG -103.621815

11. Sec., T. R. M. or Blk. and Survey or Area
SEC 24 / T24S / R32E / NMP

14. Distance in miles and direction from nearest town or post office*
 12. County or Parish
LEA
 13. State
NM

15. Distance from proposed* location to nearest property or lease line, ft. 328 feet
 (Also to nearest drig. unit line, if any)
 16. No of acres in lease 680
 17. Spacing Unit dedicated to this well 160

18. Distance from proposed location* to nearest well, drilling, completed, applied for, on this lease, ft. 254 feet
 19. Proposed Depth 9300 feet / 14190 feet
 20. BLM/BIA Bond No. in file
FED: NMB000801

21. Elevations (Show whether DF, KDB, RT, GL, etc.)
3551 feet
 22. Approximate date work will start*
02/28/2021
 23. Estimated duration
45 days

24. Attachments

The following, completed in accordance with the requirements of Onshore Oil and Gas Order No. 1, and the Hydraulic Fracturing rule per 43 CFR 3162.3-3 (as applicable)

- 1. Well plat certified by a registered surveyor.
- 2. A Drilling Plan.
- 3. A Surface Use Plan (if the location is on National Forest System Lands, the SUPO must be filed with the appropriate Forest Service Office).
- 4. Bond to cover the operations unless covered by an existing bond on file (see Item 20 above).
- 5. Operator certification.
- 6. Such other site specific information and/or plans as may be requested by the BLM.

25. Signature (Electronic Submission)
 Name (Printed/Typed) Rebecca Deal / Ph: (405)228-8429
 Date 08/02/2019

Title
Regulatory Compliance Professional

Approved by (Signature) (Electronic Submission)
 Name (Printed/Typed) Cody Layton / Ph: (575)234-5959
 Date 01/29/2020

Title
Assistant Field Manager Lands & Minerals
 Office
CARLSBAD

Application approval does not warrant or certify that the applicant holds legal or equitable title to those rights in the subject lease which would entitle the applicant to conduct operations thereon.
 Conditions of approval, if any, are attached.

Title 18 U.S.C. Section 1001 and Title 43 U.S.C. Section 1212, make it a crime for any person knowingly and willfully to make to any department or agency of the United States any false, fictitious or fraudulent statements or representations as to any matter within its jurisdiction.

GCA Rec 02/11/2020

KE
02/15/2020

APPROVED WITH CONDITIONS
 Approval Date: 01/29/2020

**PECOS DISTRICT
DRILLING CONDITIONS OF APPROVAL**

| | |
|------------------------------|---|
| OPERATOR'S NAME: | Devon Energy Production Company LP |
| LEASE NO.: | NMNM116574 |
| WELL NAME & NO.: | BELL LAKE 24 FED / 13H |
| SURFACE HOLE FOOTAGE: | 328'/S & 1482'/E |
| BOTTOM HOLE FOOTAGE: | 20'/N & 620'/E |
| LOCATION: | Section 24, T.24 S., R.32 E., NMPM |
| COUNTY: | Lea County, New Mexico |

COA

| | | | |
|----------------------|--|--|---------------------------------------|
| H2S | <input checked="" type="radio"/> Yes | <input type="radio"/> No | |
| Potash | <input checked="" type="radio"/> None | <input type="radio"/> Secretary | <input type="radio"/> R-111-P |
| Cave/Karst Potential | <input checked="" type="radio"/> Low | <input type="radio"/> Medium | <input type="radio"/> High |
| Cave/Karst Potential | <input type="radio"/> Critical | | |
| Variance | <input type="radio"/> None | <input checked="" type="radio"/> Flex Hose | <input type="radio"/> Other |
| Wellhead | <input type="radio"/> Conventional | <input type="radio"/> Multibowl | <input checked="" type="radio"/> Both |
| Other | <input type="checkbox"/> 4 String Area | <input type="checkbox"/> Capitan Reef | <input type="checkbox"/> WIPP |
| Other | <input checked="" type="checkbox"/> Fluid Filled | <input checked="" type="checkbox"/> Cement Squeeze | <input type="checkbox"/> Pilot Hole |
| Special Requirements | <input type="checkbox"/> Water Disposal | <input type="checkbox"/> COM | <input type="checkbox"/> Unit |

A. HYDROGEN SULFIDE

A Hydrogen Sulfide (H2S) Drilling Plan shall be activated 500 feet prior to drilling into the **Delaware Mountain Group**. As a result, the Hydrogen Sulfide area must meet Onshore Order 6 requirements, which includes equipment and personnel/public protection items. If Hydrogen Sulfide is encountered, please provide measured values and formations to the BLM.

B. CASING

1. The 13-3/8 inch surface casing shall be set at approximately **1201 feet** (a minimum of **25 feet (Lea County)** into the Rustler Anhydrite and above the salt) and cemented to the surface.
 - a. If cement does not circulate to the surface, the appropriate BLM office shall be notified and a temperature survey utilizing an electronic type temperature survey with surface log readout will be used or a cement bond log shall be run to verify the top of the cement. Temperature survey will be run a minimum of six hours after pumping cement and ideally between 8-10 hours after completing the cement job.
 - b. Wait on cement (WOC) time for a primary cement job will be a minimum of **8**

hours or 500 pounds compressive strength, whichever is greater. (This is to include the lead cement)

- c. Wait on cement (WOC) time for a remedial job will be a minimum of 4 hours after bringing cement to surface or 500 pounds compressive strength, whichever is greater.
- d. If cement falls back, remedial cementing will be done prior to drilling out that string.

Intermediate casing must be kept fluid filled to meet BLM minimum collapse requirement.

2. The minimum required fill of cement behind the 9-5/8 inch intermediate casing shall be set at approximately 4990 feet is:

Option 1 (Single Stage):

- Cement to surface. If cement does not circulate see B.1.a, c-d above.
Cement excess is less than 25%, more cement might be required.

Option 2:

Operator has proposed a DV tool, the depth may be adjusted as long as the cement is changed proportionally. The DV tool may be cancelled if cement circulates to surface on the first stage.

- a. First stage to DV tool: Cement to circulate. If cement does not circulate off the DV tool, contact the appropriate BLM office before proceeding with second stage cement job.
- b. Second stage above DV tool:
 - Cement to surface. If cement does not circulate, contact the appropriate BLM office.
Cement excess is less than 25%, more cement might be required.

Operator has proposed to pump down 13-3/8" X 9-5/8" annulus. Operator must run a CBL from TD of the 9-5/8" casing to surface. Submit results to BLM.

3. The minimum required fill of cement behind the 5-1/2 inch production casing is:
 - Cement should tie-back at least 200 feet into previous casing string. Operator shall provide method of verification.
Cement excess is less than 25%, more cement might be required.

C. PRESSURE CONTROL

1. Variance approved to use flex line from BOP to choke manifold. Manufacturer's specification to be readily available. No external damage to flex line. Flex line to be installed as straight as possible (no hard bends).'
- 2.

Option 1:

- a. Minimum working pressure of the blowout preventer (BOP) and related equipment (BOPE) required for drilling below the surface casing shoe shall be **2000 (2M)** psi.
- b. Minimum working pressure of the blowout preventer (BOP) and related equipment (BOPE) required for drilling below the intermediate casing shoe shall be **3000 (3M)** psi.

Option 2:

1. Operator has proposed a multi-bowl wellhead assembly. This assembly will only be tested when installed on the surface casing. Minimum working pressure of the blowout preventer (BOP) and related equipment (BOPE) required for drilling below the surface casing shoe shall be **3000 (3M)** psi.
 - a. Wellhead shall be installed by manufacturer's representatives, submit documentation with subsequent sundry.
 - b. If the welding is performed by a third party, the manufacturer's representative shall monitor the temperature to verify that it does not exceed the maximum temperature of the seal.
 - c. Manufacturer representative shall install the test plug for the initial BOP test.
 - d. If the cement does not circulate and one inch operations would have been possible with a standard wellhead, the well head shall be cut off, cementing operations performed and another wellhead installed.
 - e. Whenever any seal subject to test pressure is broken, all the tests in OOGO2.III.A.2.i must be followed.

GENERAL REQUIREMENTS

The BLM is to be notified in advance for a representative to witness:

- a. Spudding well (minimum of 24 hours)
- b. Setting and/or Cementing of all casing strings (minimum of 4 hours)
- c. BOPE tests (minimum of 4 hours)

Eddy County

Call the Carlsbad Field Office, 620 East Greene St., Carlsbad, NM 88220,
(575) 361-2822

Lea County

Call the Hobbs Field Station, 414 West Taylor, Hobbs NM 88240, (575)
393-3612

1. Unless the production casing has been run and cemented or the well has been properly plugged, the drilling rig shall not be removed from over the hole without prior approval.
 - a. In the event the operator has proposed to drill multiple wells utilizing a skid/walking rig. Operator shall secure the wellbore on the current well, after installing and testing the wellhead, by installing a blind flange of like pressure rating to the wellhead and a pressure gauge that can be monitored while drilling is performed on the other well(s).
 - b. When the operator proposes to set surface casing with Spudder Rig
 - Notify the BLM when moving in and removing the Spudder Rig.
 - Notify the BLM when moving in the 2nd Rig. Rig to be moved in within 90 days of notification that Spudder Rig has left the location.
 - BOP/BOPE test to be conducted per Onshore Oil and Gas Order No. 2 as soon as 2nd Rig is rigged up on well.
2. Floor controls are required for 3M or Greater systems. These controls will be on the rig floor, unobstructed, readily accessible to the driller and will be operational at all times during drilling and/or completion activities. Rig floor is defined as the area immediately around the rotary table; the area immediately above the substructure on which the draw works are located, this does not include the dog house or stairway area.
3. The record of the drilling rate along with the GR/N well log run from TD to surface (horizontal well – vertical portion of hole) shall be submitted to the BLM office as well as all other logs run on the borehole 30 days from completion. If available, a digital copy of the logs is to be submitted in addition to the paper copies. The Rustler top and top and bottom of Salt are to be recorded on the Completion Report.

A. CASING

1. Changes to the approved APD casing program need prior approval if the items substituted are of lesser grade or different casing size or are Non-API. The Operator can exchange the components of the proposal with that of superior strength (i.e. changing from J-55 to N-80, or from 36# to 40#). Changes to the approved cement program need prior approval if the altered cement plan has less volume or strength or if the changes are substantial (i.e. Multistage tool, ECP, etc.). The initial wellhead installed on the well will remain on the well with spools used as needed.
2. Wait on cement (WOC) for Potash Areas: After cementing but before commencing any tests, the casing string shall stand cemented under pressure until both of the following conditions have been met: 1) cement reaches a minimum compressive strength of 500 psi for all cement blends, 2) until cement has been in place at least 24 hours. WOC time will be recorded in the driller's log. The casing integrity test can be done (prior to the cement setting up) immediately after bumping the plug.
3. Wait on cement (WOC) for Water Basin: After cementing but before commencing any tests, the casing string shall stand cemented under pressure until both of the following conditions have been met: 1) cement reaches a minimum compressive strength of 500 psi at the shoe, 2) until cement has been in place at least 8 hours. WOC time will be recorded in the driller's log. See individual casing strings for details regarding lead cement slurry requirements. The casing integrity test can be done (prior to the cement setting up) immediately after bumping the plug.
4. Provide compressive strengths including hours to reach required 500 pounds compressive strength prior to cementing each casing string. Have well specific cement details onsite prior to pumping the cement for each casing string.
5. No pea gravel permitted for remedial or fall back remedial without prior authorization from the BLM engineer.
6. On that portion of any well approved for a 5M BOPE system or greater, a pressure integrity test of each casing shoe shall be performed. Formation at the shoe shall be tested to a minimum of the mud weight equivalent anticipated to control the formation pressure to the next casing depth or at total depth of the well. This test shall be performed before drilling more than 20 feet of new hole.
7. If hardband drill pipe is rotated inside casing, returns will be monitored for metal. If metal is found in samples, drill pipe will be pulled and rubber protectors which have a larger diameter than the tool joints of the drill pipe will be installed prior to continuing drilling operations.
8. Whenever a casing string is cemented in the R-111-P potash area, the NMOCD requirements shall be followed.

B. PRESSURE CONTROL

1. All blowout preventer (BOP) and related equipment (BOPE) shall comply with well control requirements as described in Onshore Oil and Gas Order No. 2 and API RP 53 Sec. 17.
2. If a variance is approved for a flexible hose to be installed from the BOP to the choke manifold, the following requirements apply: The flex line must meet the requirements of API 16C. Check condition of flexible line from BOP to choke manifold, replace if exterior is damaged or if line fails test. Line to be as straight as possible with no hard bends and is to be anchored according to Manufacturer's requirements. The flexible hose can be exchanged with a hose of equal size and equal or greater pressure rating. Anchor requirements, specification sheet and hydrostatic pressure test certification matching the hose in service, to be onsite for review. These documents shall be posted in the company man's trailer and on the rig floor.
3. 5M or higher system requires an HCR valve, remote kill line and annular to match. The remote kill line is to be installed prior to testing the system and tested to stack pressure.
4. If the operator has proposed a multi-bowl wellhead assembly in the APD. The following requirements must be met:
 - a. Wellhead shall be installed by manufacturer's representatives, submit documentation with subsequent sundry.
 - b. If the welding is performed by a third party, the manufacturer's representative shall monitor the temperature to verify that it does not exceed the maximum temperature of the seal.
 - c. Manufacturer representative shall install the test plug for the initial BOP test.
 - d. Whenever any seal subject to test pressure is broken, all the tests in OOGO2.III.A.2.i must be followed.
 - e. If the cement does not circulate and one inch operations would have been possible with a standard wellhead, the well head shall be cut off, cementing operations performed and another wellhead installed.
5. The appropriate BLM office shall be notified a minimum of 4 hours in advance for a representative to witness the tests.
 - a. In a water basin, for all casing strings utilizing slips, these are to be set as soon as the crew and rig are ready and any fallback cement remediation has been done. The casing cut-off and BOP installation can be initiated four hours after installing the slips, which will be approximately six hours after bumping the plug. For those casing strings not using slips, the minimum wait time before cut-off is eight hours after bumping the plug. BOP/BOPE testing can begin after cut-off or once cement reaches 500 psi compressive strength (including lead when specified), whichever is greater. However, if the float does not

hold, cut-off cannot be initiated until cement reaches 500 psi compressive strength (including lead when specified).

- b. In potash areas, for all casing strings utilizing slips, these are to be set as soon as the crew and rig are ready and any fallback cement remediation has been done. For all casing strings, casing cut-off and BOP installation can be initiated at twelve hours after bumping the plug. However, **no tests shall commence until the cement has had a minimum of 24 hours setup time, except the casing pressure test can be initiated immediately after bumping the plug (only applies to single stage cement jobs).**
- c. The tests shall be done by an independent service company utilizing a test plug not a cup or J-packer. The operator also has the option of utilizing an independent tester to test without a plug (i.e. against the casing) pursuant to Onshore Order 2 with the pressure not to exceed 70% of the burst rating for the casing. Any test against the casing must meet the WOC time for water basin (8 hours) or potash (24 hours) or 500 pounds compressive strength, whichever is greater, prior to initiating the test (see casing segment as lead cement may be critical item).
- d. The test shall be run on a 5000 psi chart for a 2-3M BOP/BOP, on a 10000 psi chart for a 5M BOP/BOPE and on a 15000 psi chart for a 10M BOP/BOPE. If a linear chart is used, it shall be a one hour chart. A circular chart shall have a maximum 2 hour clock. If a twelve hour or twenty-four hour chart is used, tester shall make a notation that it is run with a two hour clock.
- e. The results of the test shall be reported to the appropriate BLM office.
- f. All tests are required to be recorded on a calibrated test chart. A copy of the BOP/BOPE test chart and a copy of independent service company test will be submitted to the appropriate BLM office.
- g. The BOP/BOPE test shall include a low pressure test from 250 to 300 psi. The test will be held for a minimum of 10 minutes if test is done with a test plug and 30 minutes without a test plug. This test shall be performed prior to the test at full stack pressure.
- h. BOP/BOPE must be tested by an independent service company within 500 feet of the top of the Wolfcamp formation if the time between the setting of the intermediate casing and reaching this depth exceeds 20 days. This test does not exclude the test prior to drilling out the casing shoe as per Onshore Order No. 2.

C. DRILLING MUD

Mud system monitoring equipment, with derrick floor indicators and visual and audio alarms, shall be operating before drilling into the Wolfcamp formation, and shall be used until production casing is run and cemented.

D. WASTE MATERIAL AND FLUIDS

All waste (i.e. drilling fluids, trash, salts, chemicals, sewage, gray water, etc.) created as a result of drilling operations and completion operations shall be safely contained and disposed of properly at a waste disposal facility. No waste material or fluid shall be disposed of on the well location or surrounding area.

Porto-johns and trash containers will be on-location during fracturing operations or any other crew-intensive operations.



U.S. Department of the Interior
BUREAU OF LAND MANAGEMENT

Operator Certification Data Report

02/06/2020

Operator Certification

I hereby certify that I, or someone under my direct supervision, have inspected the drill site and access route proposed herein; that I am familiar with the conditions which currently exist; that I have full knowledge of state and Federal laws applicable to this operation; that the statements made in this APD package are, to the best of my knowledge, true and correct; and that the work associated with the operations proposed herein will be performed in conformity with this APD package and the terms and conditions under which it is approved. I also certify that I, or the company I represent, am responsible for the operations conducted under this application. These statements are subject to the provisions of 18 U.S.C. 1001 for the filing of false statements.

NAME: Rebecca Deal

Signed on: 08/02/2019

Title: Regulatory Compliance Professional

Street Address: 333 West Sheridan Avenue

City: Oklahoma City

State: OK

Zip: 73102

Phone: (405)228-8429

Email address: Rebecca.Deal@dvn.com

Field Representative

Representative Name:

Street Address: 333 W. Sheridan Ave

City: OKC

State: OK

Zip: 73102

Phone: (405)552-6556

Email address: blake.richardson@dvn.com



APD ID: 10400045265

Submission Date: 08/02/2019

Operator Name: DEVON ENERGY PRODUCTION COMPANY LP

Well Name: BELL LAKE 24 FED

Well Number: 13H

[Show Final Text](#)

Well Type: OIL WELL

Well Work Type: Drill

Section 1 - General

APD ID: 10400045265

Tie to previous NOS? N

Submission Date: 08/02/2019

BLM Office: CARLSBAD

User: Rebecca Deal

Title: Regulatory Compliance
Professional

Federal/Indian APD: FED

Is the first lease penetrated for production Federal or Indian? FED

Lease number: NMNM116574

Lease Acres: 680

Surface access agreement in place?

Allotted?

Reservation:

Agreement in place? NO

Federal or Indian agreement:

Agreement number:

Agreement name:

Keep application confidential? Y

Permitting Agent? NO

APD Operator: DEVON ENERGY PRODUCTION COMPANY LP

Operator letter of designation:

Operator Info

Operator Organization Name: DEVON ENERGY PRODUCTION COMPANY LP

Operator Address: 333 West Sheridan Avenue

Zip: 73102

Operator PO Box:

Operator City: Oklahoma City State: OK

Operator Phone: (800)583-3866

Operator Internet Address:

Section 2 - Well Information

Well in Master Development Plan? NO

Master Development Plan name:

Well in Master SUPO? NO

Master SUPO name:

Well in Master Drilling Plan? NO

Master Drilling Plan name:

Well Name: BELL LAKE 24 FED

Well Number: 13H

Well API Number:

Field/Pool or Exploratory? Field and Pool

Field Name: WC-025 G-09
S263416B

Pool Name: UPPER
WOLFCAMP

Operator Name: DEVON ENERGY PRODUCTION COMPANY LP

Well Name: BELL LAKE 24 FED

Well Number: 13H

Is the proposed well in an area containing other mineral resources? NATURAL GAS,OIL

Is the proposed well in a Helium production area? N

Use Existing Well Pad? N

New surface disturbance?

Type of Well Pad: MULTIPLE WELL

Multiple Well Pad Name: Bell

Number: 5

Well Class: HORIZONTAL

Lake 24 Wellpad

Number of Legs: 1

Well Work Type: Drill

Well Type: OIL WELL

Describe Well Type:

Well sub-Type: INFILL

Describe sub-type:

Distance to town:

Distance to nearest well: 254 FT

Distance to lease line: 328 FT

Reservoir well spacing assigned acres Measurement: 160 Acres

Well plat: BELL_LAKE_24_FED_013H_C_102_20190802100839.pdf

Well work start Date: 02/28/2021

Duration: 45 DAYS

Section 3 - Well Location Table

Survey Type: RECTANGULAR

Describe Survey Type:

Datum: NAD83

Vertical Datum: NAVD88

Survey number:

Reference Datum: GROUND LEVEL

| Wellbore | NS-Foot | NS Indicator | EW-Foot | EW Indicator | Twsp | Range | Section | Aliquot/Lot/Tract | Latitude | Longitude | County | State | Meridian | Lease Type | Lease Number | Elevation | MD | TVD | Will this well produce from this lease? |
|--------------|---------|--------------|----------|--------------|------|-------|---------|-------------------|---------------|---------------------|--------|-------------|-------------|------------|--------------|---------------|----------|----------|---|
| SHL Leg #1 | 328 | FSL | 148 2 | FEL | 24S | 32E | 24 | Aliquot SWSE 9 | 32.19680 9 | - 103.6246 17 | LEA | NEW MEXI CO | NEW MEXI CO | F | NMNM 116574 | 355 1 | 0 | 0 | Y |
| KOP Leg #1 | 200 | FSL | 620 | FEL | 24S | 32E | 24 | Aliquot SESE 1 | 32.19644 1 | - 103.6218 33 | LEA | NEW MEXI CO | NEW MEXI CO | F | NMNM 116574 | - 517 6 | 879 1 | 872 7 | Y |
| PPP Leg #1-1 | 100 | FSL | 620 | FEL | 24S | 32E | 24 | Aliquot SESE 5 | 32.19618 5 | - 103.6218 31 | LEA | NEW MEXI CO | NEW MEXI CO | F | NMNM 116574 | - 517 6 | 879 1 | 872 7 | Y |

Operator Name: DEVON ENERGY PRODUCTION COMPANY LP

Well Name: BELL LAKE 24 FED

Well Number: 13H

| Wellbore | NS-Foot | NS Indicator | EW-Foot | EW Indicator | Twsp | Range | Section | Aliquot/Lot/Tract | Latitude | Longitude | County | State | Meridian | Lease Type | Lease Number | Elevation | MD | TVD | Will this well produce from this lease? |
|-------------|---------|--------------|---------|--------------|------|-------|---------|-------------------|-----------|-------------|--------|------------|------------|------------|--------------|-----------|-------|------|---|
| EXIT Leg #1 | 100 | FNL | 620 | FEL | 24S | 32E | 24 | Aliquot NENE 1 | 32.210161 | -103.621815 | LEA | NEW MEXICO | NEW MEXICO | F | NMNM 116574 | -5749 | 14110 | 9300 | Y |
| BHL Leg #1 | 20 | FNL | 620 | FEL | 24S | 32E | 24 | Aliquot NENE 1 | 32.210381 | -103.621815 | LEA | NEW MEXICO | NEW MEXICO | F | NMNM 116574 | -5749 | 14190 | 9300 | Y |



APD ID: 10400045265

Submission Date: 08/02/2019

Operator Name: DEVON ENERGY PRODUCTION COMPANY LP

Well Name: BELL LAKE 24 FED

Well Number: 13H

Show Final Text

Well Type: OIL WELL

Well Work Type: Drill

Section 1 - Geologic Formations

| Formation ID | Formation Name | Elevation | True Vertical Depth | Measured Depth | Lithologies | Mineral Resources | Producing Formation |
|--------------|--------------------|-----------|---------------------|----------------|-----------------|-------------------|---------------------|
| 507325 | — | 3576 | 0 | 0 | OTHER : SURFACE | NONE | N |
| 507326 | RUSTLER | 2400 | 1176 | 1176 | ANHYDRITE | NONE | N |
| 507327 | SALADO | 2076 | 1500 | 1500 | SALT | NONE | N |
| 507328 | BASE OF SALT | -1400 | 4976 | 4976 | SANDSTONE | NATURAL GAS, OIL | N |
| 507329 | BELL CANYON | -1439 | 5015 | 5015 | SANDSTONE | NATURAL GAS, OIL | N |
| 507330 | CHERRY CANYON | -2369 | 5945 | 5945 | SANDSTONE | NATURAL GAS, OIL | N |
| 507331 | BRUSHY CANYON | -3885 | 7461 | 7461 | SANDSTONE | NATURAL GAS, OIL | N |
| 507337 | BONE SPRING LIME | -5341 | 8917 | 8917 | LIMESTONE | NATURAL GAS, OIL | N |
| 507338 | UPPER AVALON SHALE | -5551 | 9127 | 9127 | SHALE | NATURAL GAS, OIL | Y |

Section 2 - Blowout Prevention

Pressure Rating (PSI): 5M

Rating Depth: 4990

Equipment: BOP/BOPE will be installed per Onshore Oil & Gas Order #2 requirements prior to drilling below surface casing, a 13-5/8" BOP/BOPE system with a minimum rating of 5M will be installed on the wellhead system. BOP/BOPE will be tested by an independent service company per Onshore Oil & Gas Order #2 requirements and MASP (Maximum Anticipated Surface Pressure) calculations. If the system is upgraded, all the components installed will be functional and tested.

Requesting Variance? YES

Variance request: A variance is requested for the use of a flexible choke line from the BOP stack to the choke manifold. See attached for specs for hydrostatic test chart.

Testing Procedure: A multibowl wellhead may be used. The BOP will be tested per Onshore Order #2 after installation on the surface casing which will cover testing requirements for a maximum of 30 days. If any seal subject to test pressure is broken the system must be tested.

Choke Diagram Attachment:

5M_BOPE_CK_20190730113129.pdf

BOP Diagram Attachment:

Operator Name: DEVON ENERGY PRODUCTION COMPANY LP

Well Name: BELL LAKE 24 FED

Well Number: 13H

5M_BOPE__CK_20190730113129.pdf

5M_BOPE__CK_20190730113136.pdf

Pressure Rating (PSI): 5M

Rating Depth: 9300

Equipment: BOP/BOPE will be installed per Onshore Oil & Gas Order #2 requirements prior to drilling below intermediate casing, a 13-5/8" BOP/BOPE system with a minimum rating of 5M will be installed on the wellhead system. BOP/BOPE will be tested by an independent service company per Onshore Oil & Gas Order #2 requirements and MASP (Maximum Anticipated Surface Pressure) calculations. If the system is upgraded, all the components installed will be functional and tested.

Requesting Variance? YES

Variance request: A variance is requested for the use of a flexible choke line from the BOP stack to the choke manifold. See attached for specs for hydrostatic test chart.

Testing Procedure: A multibowl wellhead may be used. The BOP will be tested per Onshore Order #2 after installation on the surface casing which will cover testing requirements for a maximum of 30 days. If any seal subject to test pressure is broken the system must be tested.

Choke Diagram Attachment:

5M_BOPE_20190731125816.pdf

BOP Diagram Attachment:

5M_BOPE_20190731125823.pdf

Section 3 - Casing

| Casing ID | String Type | Hole Size | Csg Size | Condition | Standard | Tapered String | Top Set MD | Bottom Set MD | Top Set TVD | Bottom Set TVD | Top Set MSL | Bottom Set MSL | Calculated casing length MD | Grade | Weight | Joint Type | Collapse SF | Burst SF | Joint SF Type | Joint SF | Body SF Type | Body SF |
|-----------|--------------|-----------|----------|-----------|----------|----------------|------------|---------------|-------------|----------------|-------------|----------------|-----------------------------|-------|--------|-------------|-------------|----------|---------------|----------|--------------|---------|
| 1 | SURFACE | 17.5 | 13.375 | NEW | API | N | 0 | 1201 | 0 | 1201 | 3551 | 2350 | 1201 | H-40 | 48 | ST&C | 1.125 | 1 | BUOY | 1.6 | BUOY | 1.6 |
| 2 | INTERMEDIATE | 12.25 | 9.625 | NEW | API | N | 0 | 4990 | 0 | 4990 | 3576 | -1439 | 4990 | J-55 | 40 | OTHER - BTC | 1.125 | 1 | BUOY | 1.6 | BUOY | 1.6 |
| 3 | PRODUCTION | 8.75 | 5.5 | NEW | API | N | 0 | 14190 | 0 | 9300 | 3576 | -5749 | 14190 | P-110 | 17 | OTHER - BTC | 1.125 | 1 | BUOY | 1.6 | BUOY | 1.6 |

Casing Attachments

Operator Name: DEVON ENERGY PRODUCTION COMPANY LP

Well Name: BELL LAKE 24 FED

Well Number: 13H

Casing Attachments

Casing ID: 1 **String Type: SURFACE**

Inspection Document:

Spec Document:

Tapered String Spec:

Casing Design Assumptions and Worksheet(s):

Surf_Csg_Ass_20190730113310.pdf

Casing ID: 2 **String Type: INTERMEDIATE**

Inspection Document:

Spec Document:

Tapered String Spec:

Casing Design Assumptions and Worksheet(s):

Int_Csg_Ass_20190730113522.pdf

Casing ID: 3 **String Type: PRODUCTION**

Inspection Document:

Spec Document:

Tapered String Spec:

Casing Design Assumptions and Worksheet(s):

Prod_Csg_Ass_20190730113701.pdf

Section 4 - Cement

Operator Name: DEVON ENERGY PRODUCTION COMPANY LP

Well Name: BELL LAKE 24 FED

Well Number: 13H

| String Type | Lead/Tail | Stage Tool Depth | Top MD | Bottom MD | Quantity(sx) | Yield | Density | Cu Ft | Excess% | Cement type | Additives |
|-------------|-----------|------------------|--------|-----------|--------------|-------|---------|-------|---------|-------------|----------------|
| SURFACE | Lead | | 0 | 1201 | 908 | 1.44 | 13.2 | 1307 | 50 | C | Class C + adds |

| | | | | | | | | | | | |
|--------------|------|--|------|-------|-------|------|------|-------|----|-------|--|
| INTERMEDIATE | Lead | | 0 | 4990 | 548 | 3.27 | 9 | 1791 | 30 | C | Class C + adds |
| INTERMEDIATE | Tail | | 4990 | 4990 | 154 | 1.44 | 13.2 | 221.5 | 30 | C | Class C + adds |
| PRODUCTION | Lead | | 4990 | 8791 | 367 | 3.27 | 9 | 1120 | 25 | TUNED | Class C + adds |
| PRODUCTION | Tail | | 8791 | 14190 | 10417 | 1.44 | 13.2 | 1500 | 25 | H | (50:50) Clas H Cement: Poz (Fly Ash) + 0.5% bwoc HALAD-344 + 0.4% bwoc CFR-3 + 0.2% BWOC HR-601 + 2% bwoc Bentonite |

Section 5 - Circulating Medium

Mud System Type: Closed

Will an air or gas system be Used? NO

Description of the equipment for the circulating system in accordance with Onshore Order #2:

Diagram of the equipment for the circulating system in accordance with Onshore Order #2:

Describe what will be on location to control well or mitigate other conditions: Sufficient mud materials to maintain mud properties and meet minimum lost circulation and weight increase requirements will be kept on location at all times.

Describe the mud monitoring system utilized: PVT/Pason/Visual Monitoring

Circulating Medium Table

| Top Depth | Bottom Depth | Mud Type | Min Weight (lbs/gal) | Max Weight (lbs/gal) | Density (lbs/cu ft) | Gel Strength (lbs/100 sqft) | PH | Viscosity (CP) | Salinity (ppm) | Filtration (cc) | Additional Characteristics |
|-----------|--------------|-----------------|----------------------|----------------------|---------------------|-----------------------------|----|----------------|----------------|-----------------|----------------------------|
| 0 | 1201 | WATER-BASED MUD | 8.5 | 9 | | | | 2 | | | |

Operator Name: DEVON ENERGY PRODUCTION COMPANY LP

Well Name: BELL LAKE 24 FED

Well Number: 13H

| Top Depth | Bottom Depth | Mud Type | Min Weight (lbs/gal) | Max Weight (lbs/gal) | Density (lbs/cu ft) | Gel Strength (lbs/100 sqft) | PH | Viscosity (CP) | Salinity (ppm) | Filtration (cc) | Additional Characteristics |
|-----------|--------------|-----------------|----------------------|----------------------|---------------------|-----------------------------|----|----------------|----------------|-----------------|----------------------------|
| 1201 | 4990 | SALT SATURATED | 10 | 10.5 | | | | 2 | | | |
| 4990 | 14190 | WATER-BASED MUD | 8.5 | 9 | | | | 12 | | | |

Section 6 - Test, Logging, Coring

List of production tests including testing procedures, equipment and safety measures:

Will run GRMWD from TD to from KOP. Cement bond logs will be run in vertical to determine top of cement. Stated logs run will be in the Completion Report and submitted to the BLM.

List of open and cased hole logs run in the well:

CALIPER, CEMENT BOND LOG, DIRECTIONAL SURVEY, GAMMA RAY LOG, MUD LOG/GEOLOGICAL LITHOLOGY LOG,

Coring operation description for the well:

N/A

Section 7 - Pressure

Anticipated Bottom Hole Pressure: 4352

Anticipated Surface Pressure: 2306

Anticipated Bottom Hole Temperature(F): 130

Anticipated abnormal pressures, temperatures, or potential geologic hazards? NO

Describe:

Contingency Plans geohazards description:

Contingency Plans geohazards attachment:

Hydrogen Sulfide drilling operations plan required? YES

Hydrogen sulfide drilling operations plan:

Bell_Lake_24_Fed_013H_20190802103357.pdf

Operator Name: DEVON ENERGY PRODUCTION COMPANY LP

Well Name: BELL LAKE 24 FED

Well Number: 13H

Section 8 - Other Information

Proposed horizontal/directional/multi-lateral plan submission:

Devon_Bell_Lake_24_Fed_13H_Plot_Permit_Plan_1_20190802103414.pdf

Bell_Lake_24_Fed_13H_Dir_Svy_20190802103414.pdf

Other proposed operations facets description:

DIRECTIONAL SURVEY

PLOT

DRILLING PLAN

SPEC SHEETS

MB WELLHEAD

MB VERBIAGE

CLOSED LOOP DOC

SPUDDER RIG REQUEST

GAS CAPTURE PLAN

ANNULAR VARIANCE REQUEST DOC

COFLEX DOC

Other proposed operations facets attachment:

13.375_48_H40_20190730115538.pdf

5.5_17_P_110_BTC_20190730115614.pdf

9.625_40lb_J_55_20190731130243.pdf

Bell_Lake_WP5_GCP_Form_20190802084905.pdf

Clsd_Loop_20190730115304.pdf

MB_Verb_5M_20190731130323.pdf

MB_Wellhd_5M_13.375_9.625_20190731130204.pdf


Spudder_Rig_Info_20190730115304.pdf

Bell_Lake_24_Fed_13H_Drlg_Plan_20190802103428.pdf

Other Variance attachment:

Co_flex_20190730115411.pdf

13-5/8" 5M BOPE & Closed Loop Equipment Schematic

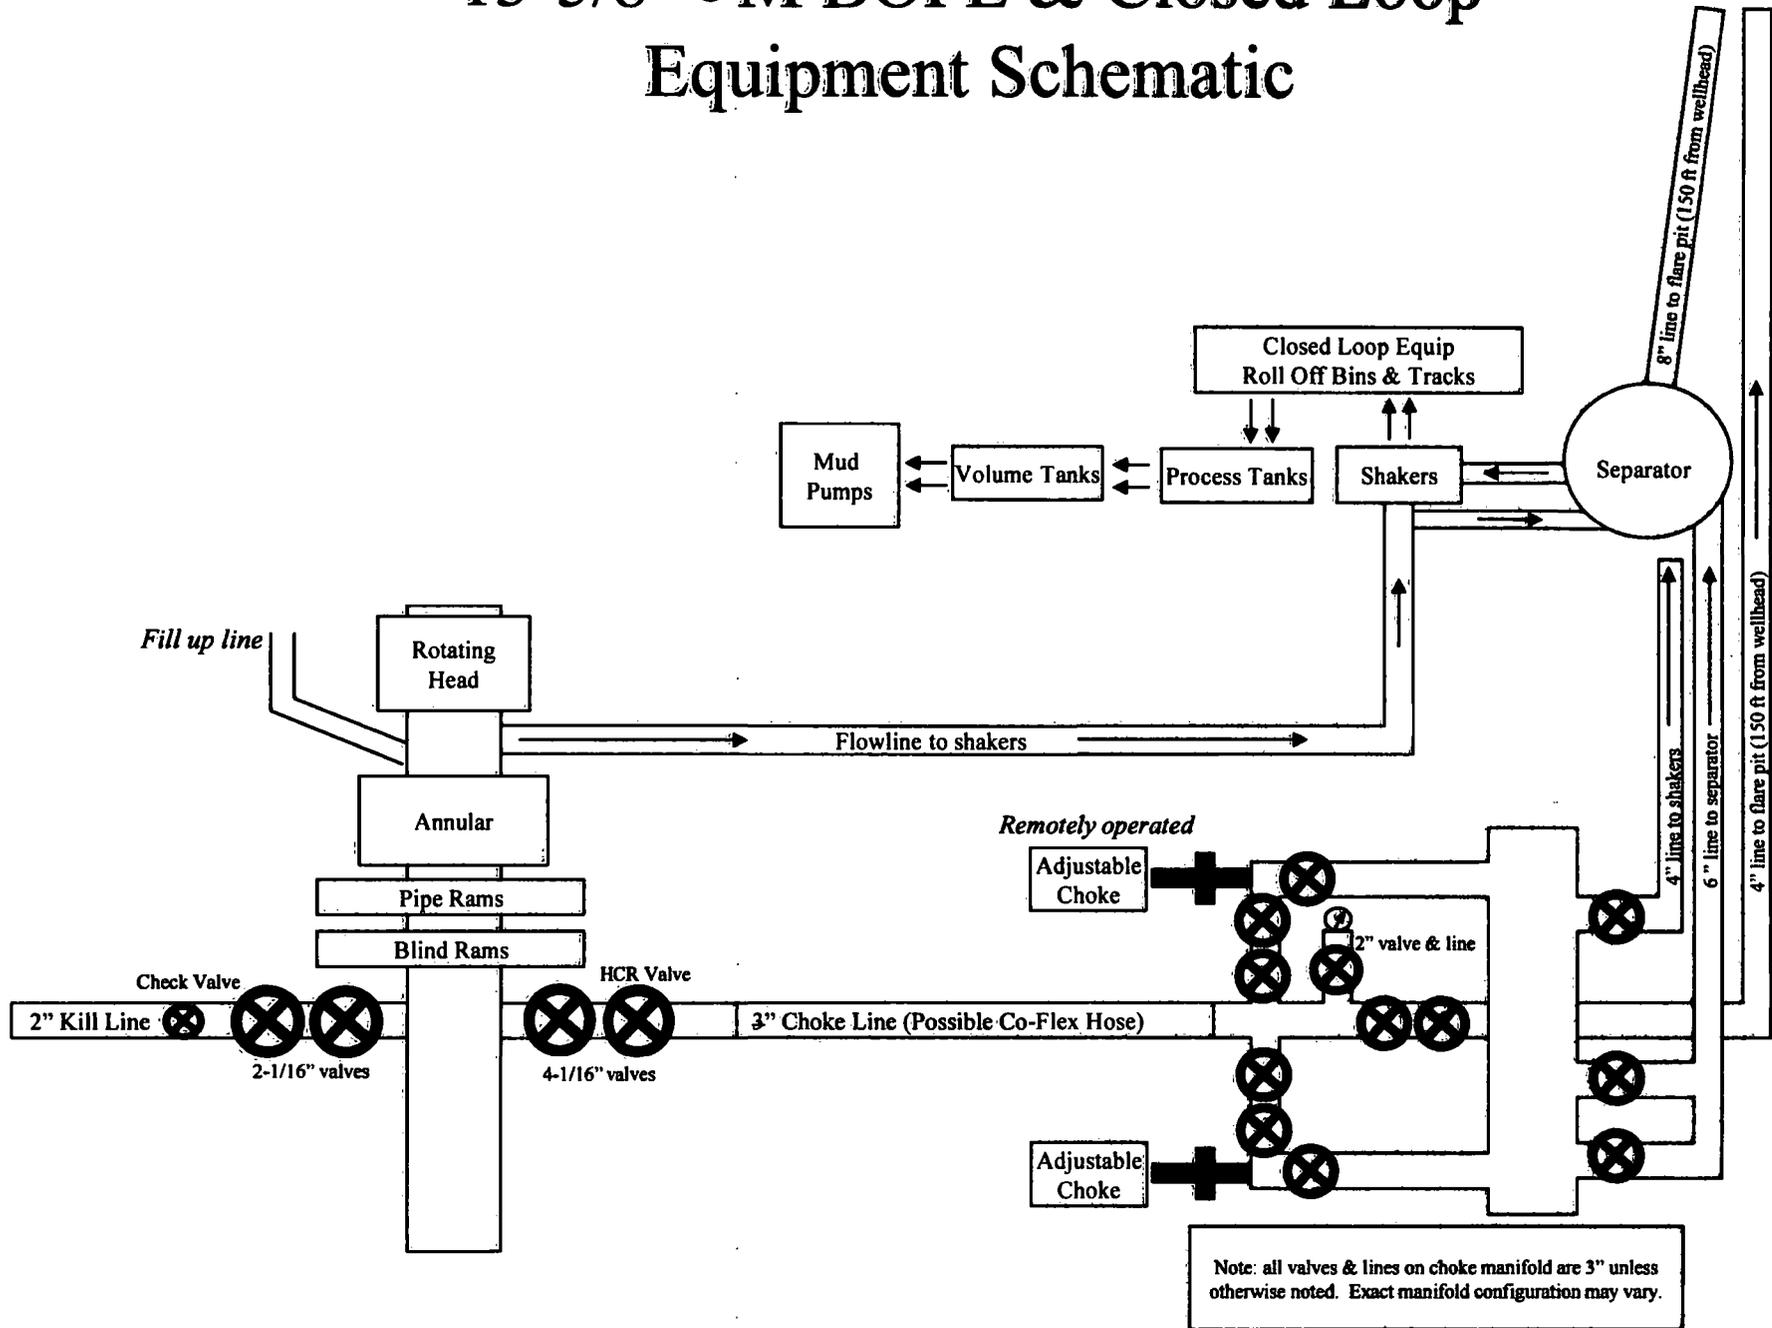



**Devon Energy Center
333 West Sheridan Avenue
Oklahoma City, Oklahoma 73102-5015**

Hydrogen Sulfide (H₂S) Contingency Plan

For



Bell Lake 24 Fed 013H

**Sec-24 T-24S R-32E
328' FSL & 1482 FEL
LAT. = 32.196809' N (NAD83)
LONG = 103.624617' W**

Lea County NM

Bell Lake 24 Fed 013H

This is an open drilling site. H₂S monitoring equipment and emergency response equipment will be used within 500' of zones known to contain H₂S, including warning signs, wind indicators and H₂S monitor.

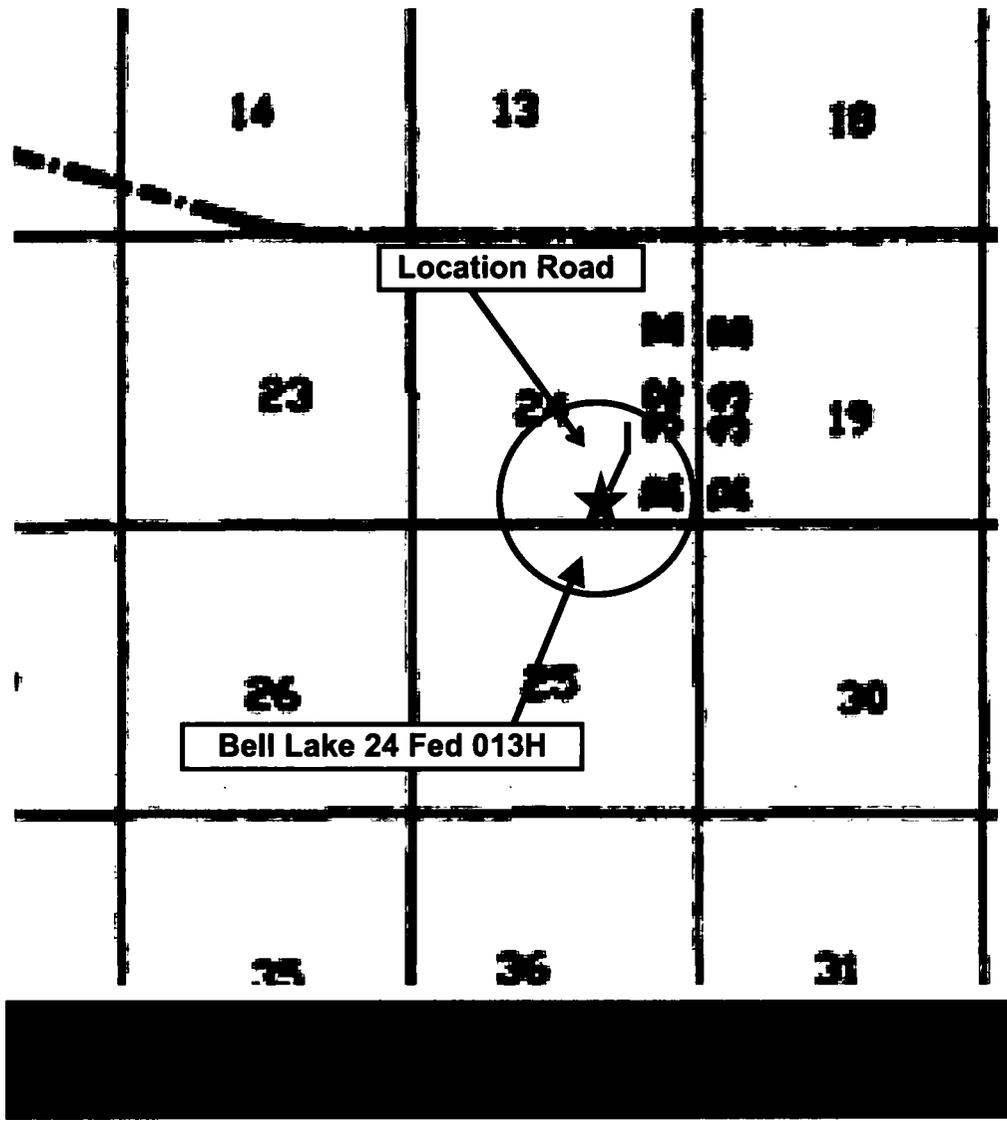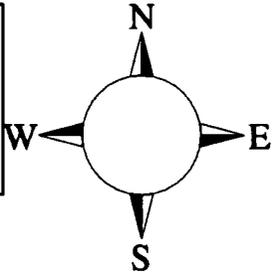

Escape

Crews shall escape upwind of escaping gas in the event of an emergency release of gas. Escape can be facilitated from the location entrance road. Crews should then block the entrance to the location from the lease road so as not to allow anyone traversing into a hazardous area. The blockade should be at a safe distance outside of the ROE. There are no homes or buildings in or near the ROE.

Assumed 100 ppm ROE = 3000'

100 ppm H₂S concentration shall trigger activation of this plan.

Emergency Procedures

In the event of a release of gas containing H₂S, the first responder(s) must

- **Isolate the area and prevent entry by other persons into the 100 ppm ROE.**
- **Evacuate any public places encompassed by the 100 ppm ROE.**
- **Be equipped with H₂S monitors and air packs in order to control the release.**
- **Use the "buddy system" to ensure no injuries occur during the response**
- **Take precautions to avoid personal injury during this operation.**
- **Contact operator and/or local officials to aid in operation. See list of phone numbers attached.**
- **Have received training in the**
 - **Detection of H₂S, and**
 - **Measures for protection against the gas,**
 - **Equipment used for protection and emergency response.**

Ignition of Gas Source

Should control of the well be considered lost and ignition considered, take care to protect against exposure to Sulfur Dioxide (SO₂). Intentional ignition must be coordinated with the NMOCD and local officials. Additionally the NM State Police may become involved. NM State Police shall be the Incident Command on scene of any major release. Take care to protect downwind whenever there is an ignition of the gas

Characteristics of H₂S and SO₂

| Common Name | Chemical Formula | Specific Gravity | Threshold Limit | Hazardous Limit | Lethal Concentration |
|-------------------------|-------------------------|--------------------------|------------------------|------------------------|-----------------------------|
| Hydrogen Sulfide | H₂S | 1.189 Air = 1 | 10 ppm | 100 ppm/hr | 600 ppm |
| Sulfur Dioxide | SO₂ | 2.21 Air = 1 | 2 ppm | N/A | 1000 ppm |

Contacting Authorities

Devon Energy Corp. personnel must liaison with local and state agencies to ensure a proper response to a major release. Additionally, the OCD must be notified of the release as soon as possible but no later than 4 hours. Agencies will ask for information such as type and volume of release, wind direction, location of release, etc. Be prepared with all information available. The following call list of essential and potential responders has been prepared for use during a release. Devon Energy Corp. Company response must be in coordination with

Hydrogen Sulfide Drilling Operation Plan

I. HYDROGEN SULFIDE (H₂S) TRAINING

All personnel, whether regularly assigned, contracted, or employed on an unscheduled basis, will receive training from a qualified instructor in the following areas prior to commencing drilling operations on this well:

1. The hazards and characteristics of hydrogen sulfide (H₂S)
2. The proper use and maintenance of personal protective equipment and life support systems.
3. The proper use of H₂S detectors, alarms, warning systems, briefing areas, evacuation procedures, and prevailing winds.
4. The proper techniques for first aid and rescue procedures.

In addition, supervisory personnel will be trained in the following areas:

1. The effects of H₂S metal components. If high tensile tubulars are to be used, personnel will be trained in their special maintenance requirements.
2. Corrective action and shut-in procedures when drilling or reworking a well and blowout prevention and well control procedures.
3. The contents and requirements of the H₂S Drilling Operations Plan and Public Protection Plan.

There will be an initial training session just prior to encountering a known or probable H₂S zone (within 3 days or 500 feet) and weekly H₂S and well control drills for all personnel in each crew. The initial training session shall include a review of the site specific H₂S Drilling Operations Plan and the Public Protection Plan.

II. HYDROGEN SULFIDE TRAINING

Note: All H₂S safety equipment and systems will be installed, tested, and operational when drilling reaches a depth of 500 feet above, or three days prior to penetrating the first zone containing or reasonably expected to contain H₂S.

1. Well Control Equipment

- A. Flare line
- B. Choke manifold – Remotely Operated
- C. Blind rams and pipe rams to accommodate all pipe sizes with properly sized closing unit
- D. Auxiliary equipment may include if applicable: annular preventer and rotating head.
- E. Mud/Gas Separator

2. Protective equipment for essential personnel:

30-minute SCBA units located at briefing areas, as indicated on well site diagram, with escape units available in the top doghouse. As it may be difficult to communicate audibly while wearing these units, hand signals shall be utilized.

3. H₂S detection and monitoring equipment:

Portable H₂S monitors positioned on location for best coverage and response. These units have warning lights which activate when H₂S levels reach 10 ppm and audible sirens which activate at 15 ppm. Sensor locations:

- Bell nipple
- Possum Belly/Shale shaker
- Rig floor
- Choke manifold
- Cellar

Visual warning systems:

- A. Wind direction indicators as shown on well site diagram
- B. Caution/ Danger signs shall be posted on roads providing direct access to locations. Signs will be painted a high visibility yellow with black lettering of sufficient size to be reasonable distance from the immediate location. Bilingual signs will be used when appropriate.

4. Mud program:

The mud program has been designed to minimize the volume of H₂S circulated to surface. Proper mud weight, safe drilling practices and the use of H₂S scavengers will minimize hazards when penetrating H₂S bearing zones.

5. Metallurgy:

- A. All drill strings, casings, tubing, wellhead, blowout preventer, drilling spool, kill lines, choke manifold lines, and valves shall be H₂S trim.
- B. All elastomers used for packing and seals shall be H₂S trim.

6. Communication:

- A. Company personnel have/use cellular telephones in the field.
- B. Land line (telephone) communications at Office

7. Well testing:


- A. Drill stem testing will be performed with a minimum number of personnel in the immediate vicinity, which are necessary to safety and adequately conduct the test. The drill stem testing will be conducted during daylight hours and formation fluids will not be flowed to the surface. All drill-stem-testing operations conducted in an H₂S environment will use the closed chamber method of testing.
- B. There will be no drill stem testing.

| Devon Energy Corp. Company Call List | | |
|---|---|---|
| Drilling Supervisor – Basin – Mark Kramer | 405-823-4796 | |
| EHS Professional – Laura Wright | 405-439-8129 | |
| Agency Call List | | |
| Lea County (575) | Hobbs | |
| | Lea County Communication Authority | 393-3981 |
| | State Police | 392-5588 |
| | City Police | 397-9265 |
| | Sheriff's Office | 393-2515 |
| | Ambulance | 911 |
| | Fire Department | 397-9308 |
| | LEPC (Local Emergency Planning Committee) | 393-2870 |
| | NMOCD | 393-6161 |
| | US Bureau of Land Management | 393-3612 |
| | Eddy County (575) | Carlsbad |
| State Police | | 885-3137 |
| City Police | | 885-2111 |
| Sheriff's Office | | 887-7551 |
| Ambulance | | 911 |
| Fire Department | | 885-3125 |
| LEPC (Local Emergency Planning Committee) | | 887-3798 |
| US Bureau of Land Management | | 887-6544 |
| NM Emergency Response Commission (Santa Fe) | | (505) 476-9600 |
| 24 HR | | (505) 827-9126 |
| National Emergency Response Center | | (800) 424-8802 |
| National Pollution Control Center: Direct | | (703) 872-6000 |
| For Oil Spills | | (800) 280-7118 |
| Emergency Services | | |
| Wild Well Control | | (281) 784-4700 |
| Cudd Pressure Control | | (915) 699-0139 (915) 563-3356 |
| Halliburton | | (575) 746-2757 |
| B. J. Services | | (575) 746-3569 |
| Give GPS position: | | Native Air – Emergency Helicopter – Hobbs (TX & NM) |
| | Flight For Life - Lubbock, TX | (806) 743-9911 |
| | Aerocare - Lubbock, TX | (806) 747-8923 |
| | Med Flight Air Amb - Albuquerque, NM | (575) 842-4433 |
| | Lifeguard Air Med Svc. Albuquerque, NM | (800) 222-1222 |
| Poison Control (24/7) | (575) 272-3115 | |
| Oil & Gas Pipeline 24 Hour Service | (800) 364-4366 | |
| NOAA – Website - www.nhc.noaa.gov | | |

Prepared in conjunction with
Dave Small



Devon Energy - Well Pad Rig Location Layout Safety Equipment Location

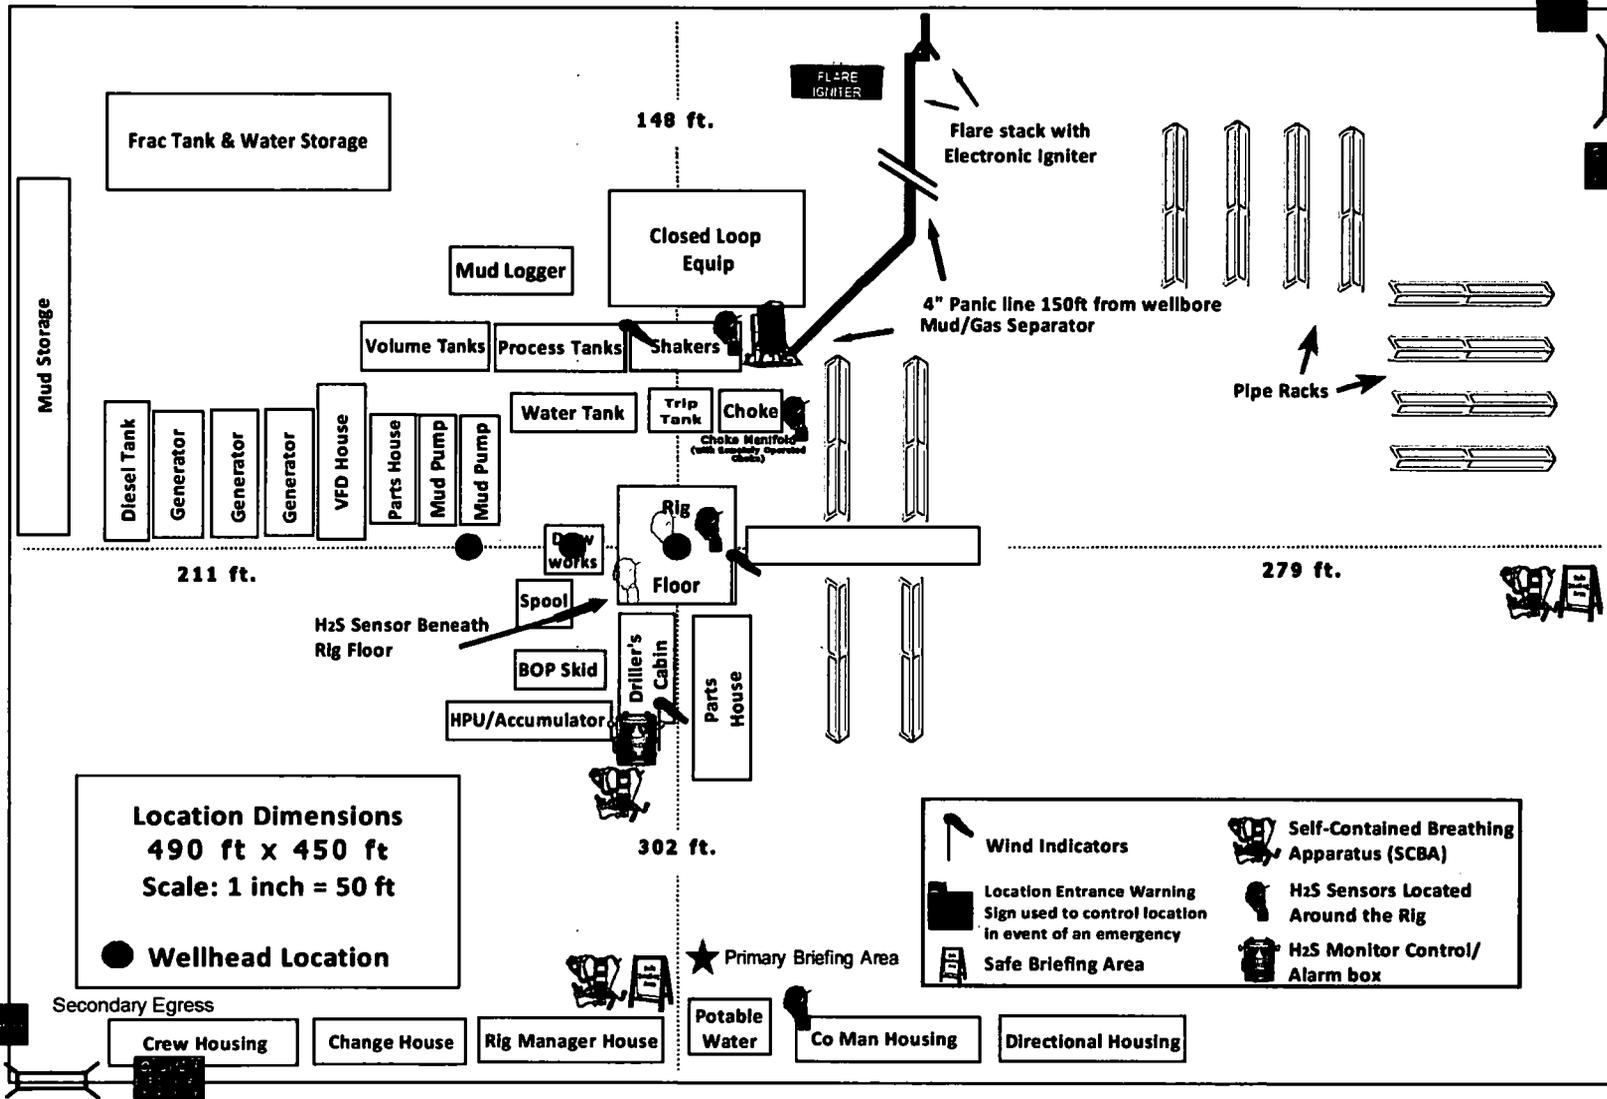

Location Dimensions
490 ft x 450 ft
Scale: 1 inch = 50 ft

● **Wellhead Location**

- | | | | |
|--|--|--|---|
| | Wind Indicators | | Self-Contained Breathing Apparatus (SCBA) |
| | Location Entrance Warning Sign used to control location in event of an emergency | | H2S Sensors Located Around the Rig |
| | Safe Briefing Area | | H2S Monitor Control/ Alarm box |

Devon Energy

WELL DETAILS: Bell Lake 24 Fed 13H


RKB @ 3575.10ft
3550.10

Northing 438055.75 Easting 780562.98 Latitude 32.196808 Longitude -103.824617



SECTION DETAILS Permit Plan 1

| MD | Inc | Azi | TVD | +N-S | +E-W | Dleg | VSect | Annotation |
|----------|-------|--------|---------|---------|--------|-------|---------|--|
| 0.00 | 0.00 | 0.00 | 0.00 | 0.00 | 0.00 | 0.00 | 0.00 | |
| 2000.00 | 0.00 | 0.00 | 2000.00 | 0.00 | 0.00 | 0.00 | 0.00 | |
| 2877.71 | 8.78 | 98.45 | 2874.29 | -9.88 | 66.37 | 1.00 | 1.32 | |
| 7855.87 | 8.78 | 98.45 | 7794.14 | -121.43 | 817.75 | 0.00 | 16.32 | |
| 8441.01 | 0.00 | 0.00 | 8377.00 | -128.00 | 862.00 | 1.50 | 17.20 | |
| 8781.05 | 0.00 | 0.00 | 8727.04 | -128.00 | 862.00 | 0.00 | 17.20 | KOP & FTP @ 8781' MD, 200' FSL, 620' FEL |
| 9591.05 | 90.00 | 359.88 | 9300.00 | 444.95 | 858.85 | 10.00 | 581.84 | |
| 14189.60 | 90.00 | 359.88 | 9300.00 | 4943.43 | 834.08 | 0.00 | 5013.30 | PBHL: 20' FNL, 620' FEL |

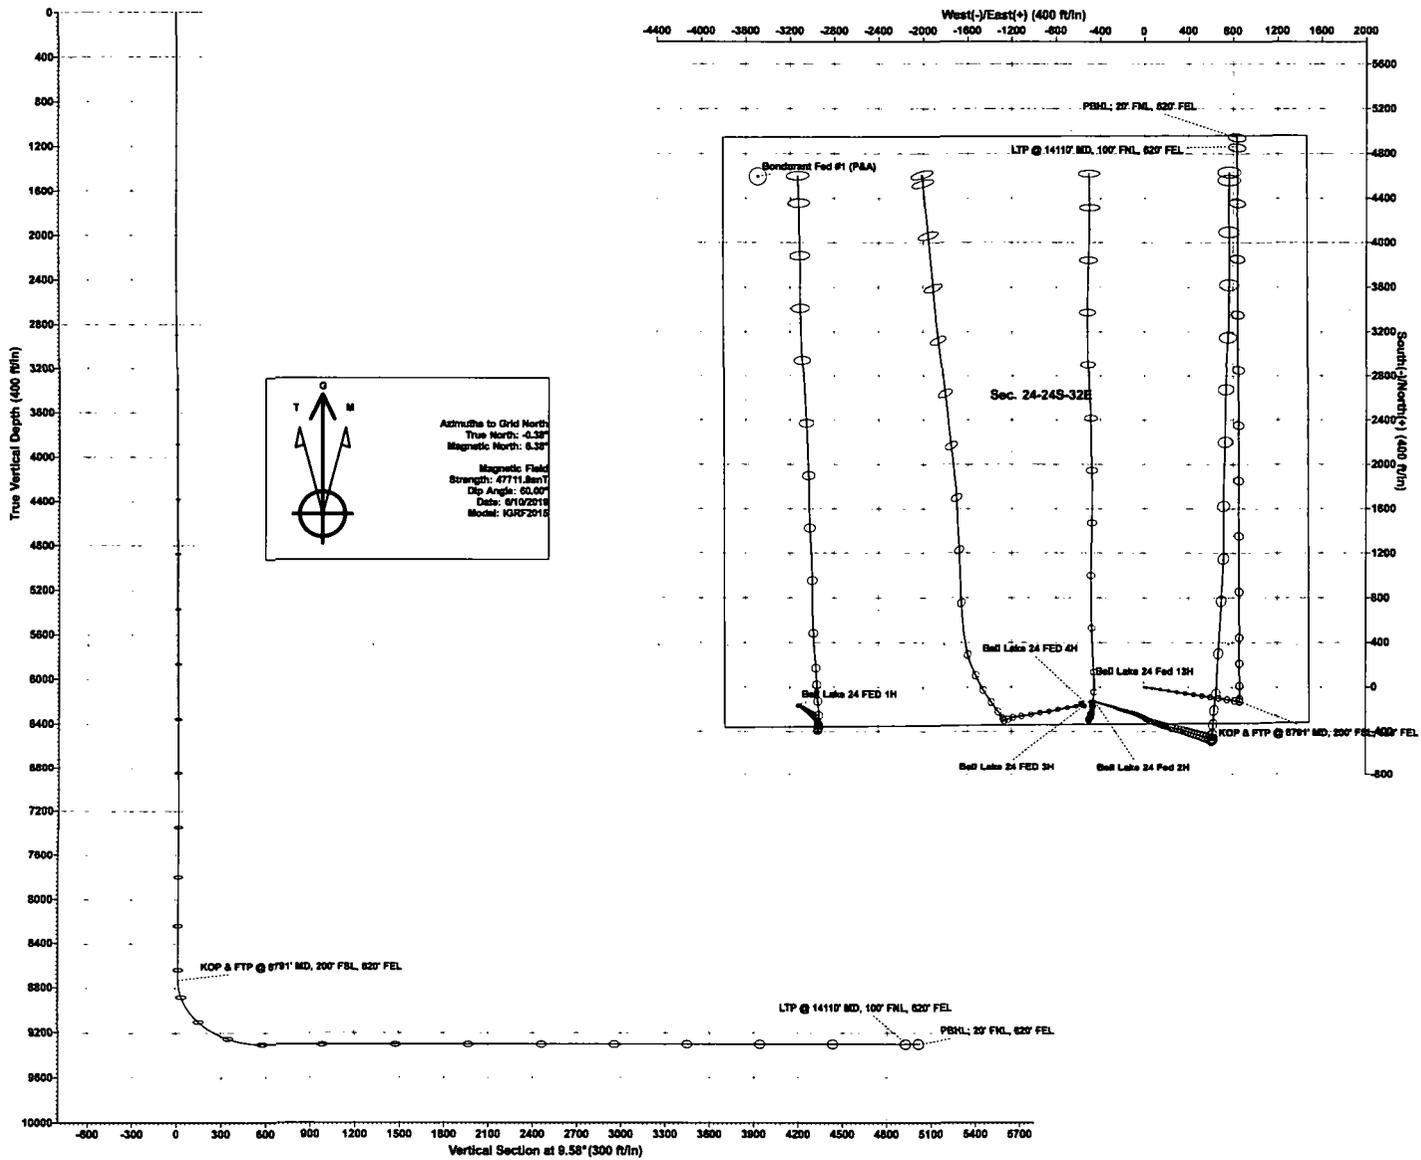

WCDSC Permian NM

Lea County (NAD83 New Mexico East)

Sec 24-24S-32E

Bell Lake 24 Fed 13H

Wellbore #1

Plan: Permit Plan 1

Standard Planning Report - Geographic

11 June, 2019

Planning Report - Geographic

| | | | |
|------------------|------------------------------------|------------------------------------|---------------------------|
| Database: | EDM r5000.141_Prod US | Local Co-ordinate Reference | Well Bell Lake 24 Fed 13H |
| Company: | WCDSC Permian NM | TVD Reference: | RKB @ 3575.10ft |
| Project: | Lea County (NAD83 New Mexico East) | MD Reference: | RKB @ 3575.10ft |
| Site: | Sec 24-24S-32E | North Reference: | Grid |
| Well: | Bell Lake 24 Fed 13H | Survey Calculation Method: | Minimum Curvature |
| Wellbore: | Wellbore #1 | | |
| Design: | Permit Plan 1 | | |

| | | | |
|--------------------|------------------------------------|----------------------|----------------|
| Project | Lea County (NAD83 New Mexico East) | | |
| Map System: | US State Plane 1983 | System Datum: | Mean Sea Level |
| Geo Datum: | North American Datum 1983 | | |
| Map Zone: | New Mexico Eastern Zone | | |

| | | | | | |
|------------------------------|----------------|---------------------|-------------|--------------------------|-------------|
| Site | Sec 24-24S-32E | | | | |
| Site Position: | | Northing: | -0.83 usft | Latitude: | 30.988439 |
| From: | Map | Easting: | -99.96 usft | Longitude: | -106.061149 |
| Position Uncertainty: | 0.00 ft | Slot Radius: | 13-3/16 " | Grid Convergence: | -0.89 ° |

| | | | | | | |
|-----------------------------|----------------------|---------|----------------------------|-----------------|----------------------|-------------|
| Well | Bell Lake 24 Fed 13H | | | | | |
| Well Position | +N/-S | 0.00 ft | Northing: | 436,055.75 usft | Latitude: | 32.196809 |
| | +E/-W | 0.00 ft | Easting: | 760,562.98 usft | Longitude: | -103.624617 |
| Position Uncertainty | | 0.50 ft | Wellhead Elevation: | | Ground Level: | 3,550.10 ft |

| | | | | | |
|------------------|-------------------|--------------------|--------------------|------------------|-----------------------|
| Wellbore | Wellbore #1 | | | | |
| Magnetics | Model Name | Sample Date | Declination | Dip Angle | Field Strength |
| | IGRF2015 | 6/10/2019 | (°) | (°) | (nT) |
| | | | 6.76 | 60.00 | 47,711.92196944 |

| | | | | |
|--------------------------|-------------------------|--------------|----------------------|------------------|
| Design | Permit Plan 1 | | | |
| Audit Notes: | | | | |
| Version: | Phase: | PROTOTYPE | Tie On Depth: | 0.00 |
| Vertical Section: | Depth From (TVD) | +N/-S | +E/-W | Direction |
| | (ft) | (ft) | (ft) | (°) |
| | 0.00 | 0.00 | 0.00 | 9.58 |

| | | | | |
|---------------------------------|-----------------|---------------------------------------|------------------|----------------|
| Plan Survey Tool Program | Date | 6/10/2019 | | |
| Depth From | Depth To | Survey (Wellbore) | Tool Name | Remarks |
| (ft) | (ft) | | | |
| 1 | 0.00 | 14,189.60 Permit Plan 1 (Wellbore #1) | MWD+HDGM | |
| | | | OWSG MWD + HDGM | |

| | | | | | | | | | | | |
|----------------------|--------------------|----------------|-----------------|--------------|--------------|---------------|-------------|-------------|------------|-----------------------|--|
| Plan Sections | | | | | | | | | | | |
| Measured | Inclination | Azimuth | Vertical | +N/-S | +E/-W | Dogleg | Buld | Turn | TFO | Target | |
| Depth | (°) | (°) | Depth | (ft) | (ft) | Rate | Rate | Rate | (°) | | |
| (ft) | | | (ft) | | | (°/100usft) | (°/100usft) | (°/100usft) | | | |
| 0.00 | 0.00 | 0.00 | 0.00 | 0.00 | 0.00 | 0.00 | 0.00 | 0.00 | 0.00 | 0.00 | |
| 2,000.00 | 0.00 | 0.00 | 2,000.00 | 0.00 | 0.00 | 0.00 | 0.00 | 0.00 | 0.00 | 0.00 | |
| 2,877.71 | 8.78 | 98.45 | 2,874.29 | -9.86 | 66.37 | 1.00 | 1.00 | 0.00 | 98.45 | | |
| 7,855.87 | 8.78 | 98.45 | 7,794.14 | -121.43 | 817.75 | 0.00 | 0.00 | 0.00 | 0.00 | | |
| 8,441.01 | 0.00 | 0.00 | 8,377.00 | -128.00 | 862.00 | 1.50 | -1.50 | 0.00 | 180.00 | | |
| 8,791.05 | 0.00 | 0.00 | 8,727.04 | -128.00 | 862.00 | 0.00 | 0.00 | 0.00 | 0.00 | | |
| 9,691.05 | 90.00 | 359.68 | 9,300.00 | 444.95 | 858.85 | 10.00 | 10.00 | 0.00 | 359.68 | PBHL - Bell Lake 24 F | |
| 14,189.60 | 90.00 | 359.68 | 9,300.00 | 4,943.43 | 834.08 | 0.00 | 0.00 | 0.00 | 0.00 | PBHL - Bell Lake 24 F | |

Planning Report - Geographic

| | | | |
|------------------|------------------------------------|------------------------------------|---------------------------|
| Database: | EDM r5000.141_Prod US | Local Co-ordinate Reference | Well Bell Lake 24 Fed 13H |
| Company: | WCDCS Permian NM | TVD Reference: | RKB @ 3575.10ft |
| Project: | Lea County (NAD83 New Mexico East) | MD Reference: | RKB @ 3575.10ft |
| Site: | Sec 24-24S-32E | North Reference: | Grid |
| Well: | Bell Lake 24 Fed 13H | Survey Calculation Method: | Minimum Curvature |
| Wellbore: | Wellbore #1 | | |
| Design: | Permit Plan 1 | | |

| Planned Survey | | | | | | | | | | |
|---------------------------|--------------------|----------------|---------------------------|---------------|---------------|---------------------------|--------------------------|-----------|-------------|--|
| Measured Depth (ft) | Inclination (°) | Azimuth (°) | Vertical Depth (ft) | +N/-S (ft) | +E/-W (ft) | Map Northing (usft) | Map Easting (usft) | Latitude | Longitude | |
| 0.00 | 0.00 | 0.00 | 0.00 | 0.00 | 0.00 | 436,055.75 | 760,562.98 | 32.196809 | -103.624617 | |
| 100.00 | 0.00 | 0.00 | 100.00 | 0.00 | 0.00 | 436,055.75 | 760,562.98 | 32.196809 | -103.624617 | |
| 200.00 | 0.00 | 0.00 | 200.00 | 0.00 | 0.00 | 436,055.75 | 760,562.98 | 32.196809 | -103.624617 | |
| 300.00 | 0.00 | 0.00 | 300.00 | 0.00 | 0.00 | 436,055.75 | 760,562.98 | 32.196809 | -103.624617 | |
| 400.00 | 0.00 | 0.00 | 400.00 | 0.00 | 0.00 | 436,055.75 | 760,562.98 | 32.196809 | -103.624617 | |
| 500.00 | 0.00 | 0.00 | 500.00 | 0.00 | 0.00 | 436,055.75 | 760,562.98 | 32.196809 | -103.624617 | |
| 600.00 | 0.00 | 0.00 | 600.00 | 0.00 | 0.00 | 436,055.75 | 760,562.98 | 32.196809 | -103.624617 | |
| 700.00 | 0.00 | 0.00 | 700.00 | 0.00 | 0.00 | 436,055.75 | 760,562.98 | 32.196809 | -103.624617 | |
| 800.00 | 0.00 | 0.00 | 800.00 | 0.00 | 0.00 | 436,055.75 | 760,562.98 | 32.196809 | -103.624617 | |
| 900.00 | 0.00 | 0.00 | 900.00 | 0.00 | 0.00 | 436,055.75 | 760,562.98 | 32.196809 | -103.624617 | |
| 1,000.00 | 0.00 | 0.00 | 1,000.00 | 0.00 | 0.00 | 436,055.75 | 760,562.98 | 32.196809 | -103.624617 | |
| 1,100.00 | 0.00 | 0.00 | 1,100.00 | 0.00 | 0.00 | 436,055.75 | 760,562.98 | 32.196809 | -103.624617 | |
| 1,200.00 | 0.00 | 0.00 | 1,200.00 | 0.00 | 0.00 | 436,055.75 | 760,562.98 | 32.196809 | -103.624617 | |
| 1,300.00 | 0.00 | 0.00 | 1,300.00 | 0.00 | 0.00 | 436,055.75 | 760,562.98 | 32.196809 | -103.624617 | |
| 1,400.00 | 0.00 | 0.00 | 1,400.00 | 0.00 | 0.00 | 436,055.75 | 760,562.98 | 32.196809 | -103.624617 | |
| 1,500.00 | 0.00 | 0.00 | 1,500.00 | 0.00 | 0.00 | 436,055.75 | 760,562.98 | 32.196809 | -103.624617 | |
| 1,600.00 | 0.00 | 0.00 | 1,600.00 | 0.00 | 0.00 | 436,055.75 | 760,562.98 | 32.196809 | -103.624617 | |
| 1,700.00 | 0.00 | 0.00 | 1,700.00 | 0.00 | 0.00 | 436,055.75 | 760,562.98 | 32.196809 | -103.624617 | |
| 1,800.00 | 0.00 | 0.00 | 1,800.00 | 0.00 | 0.00 | 436,055.75 | 760,562.98 | 32.196809 | -103.624617 | |
| 1,900.00 | 0.00 | 0.00 | 1,900.00 | 0.00 | 0.00 | 436,055.75 | 760,562.98 | 32.196809 | -103.624617 | |
| 2,000.00 | 0.00 | 0.00 | 2,000.00 | 0.00 | 0.00 | 436,055.75 | 760,562.98 | 32.196809 | -103.624617 | |
| 2,100.00 | 1.00 | 98.45 | 2,099.99 | -0.13 | 0.86 | 436,055.62 | 760,563.84 | 32.196808 | -103.624614 | |
| 2,200.00 | 2.00 | 98.45 | 2,199.96 | -0.51 | 3.45 | 436,055.24 | 760,566.43 | 32.196807 | -103.624606 | |
| 2,300.00 | 3.00 | 98.45 | 2,299.86 | -1.15 | 7.77 | 436,054.60 | 760,570.74 | 32.196805 | -103.624592 | |
| 2,400.00 | 4.00 | 98.45 | 2,399.68 | -2.05 | 13.81 | 436,053.70 | 760,576.78 | 32.196803 | -103.624573 | |
| 2,500.00 | 5.00 | 98.45 | 2,499.37 | -3.20 | 21.57 | 436,052.55 | 760,584.54 | 32.196799 | -103.624548 | |
| 2,600.00 | 6.00 | 98.45 | 2,598.90 | -4.61 | 31.05 | 436,051.14 | 760,594.02 | 32.196795 | -103.624517 | |
| 2,700.00 | 7.00 | 98.45 | 2,698.26 | -6.27 | 42.24 | 436,049.48 | 760,605.22 | 32.196791 | -103.624481 | |
| 2,800.00 | 8.00 | 98.45 | 2,797.40 | -8.19 | 55.15 | 436,047.56 | 760,618.13 | 32.196785 | -103.624439 | |
| 2,877.71 | 8.78 | 98.45 | 2,874.29 | -9.86 | 66.37 | 436,045.89 | 760,629.35 | 32.196780 | -103.624403 | |
| 2,900.00 | 8.78 | 98.45 | 2,896.31 | -10.35 | 69.73 | 436,045.39 | 760,632.71 | 32.196779 | -103.624392 | |
| 3,000.00 | 8.78 | 98.45 | 2,995.14 | -12.60 | 84.83 | 436,043.15 | 760,647.80 | 32.196772 | -103.624343 | |
| 3,100.00 | 8.78 | 98.45 | 3,093.97 | -14.84 | 99.92 | 436,040.91 | 760,662.90 | 32.196766 | -103.624295 | |
| 3,200.00 | 8.78 | 98.45 | 3,192.80 | -17.08 | 115.01 | 436,038.67 | 760,677.99 | 32.196760 | -103.624246 | |
| 3,300.00 | 8.78 | 98.45 | 3,291.63 | -19.32 | 130.11 | 436,036.43 | 760,693.08 | 32.196753 | -103.624197 | |
| 3,400.00 | 8.78 | 98.45 | 3,390.45 | -21.56 | 145.20 | 436,034.19 | 760,708.18 | 32.196747 | -103.624148 | |
| 3,500.00 | 8.78 | 98.45 | 3,489.28 | -23.80 | 160.29 | 436,031.95 | 760,723.27 | 32.196740 | -103.624100 | |
| 3,600.00 | 8.78 | 98.45 | 3,588.11 | -26.04 | 175.39 | 436,029.71 | 760,738.37 | 32.196734 | -103.624051 | |
| 3,700.00 | 8.78 | 98.45 | 3,686.94 | -28.29 | 190.48 | 436,027.46 | 760,753.46 | 32.196727 | -103.624002 | |
| 3,800.00 | 8.78 | 98.45 | 3,785.77 | -30.53 | 205.58 | 436,025.22 | 760,768.55 | 32.196721 | -103.623953 | |
| 3,900.00 | 8.78 | 98.45 | 3,884.60 | -32.77 | 220.67 | 436,022.98 | 760,783.65 | 32.196715 | -103.623905 | |
| 4,000.00 | 8.78 | 98.45 | 3,983.43 | -35.01 | 235.76 | 436,020.74 | 760,798.74 | 32.196708 | -103.623856 | |
| 4,100.00 | 8.78 | 98.45 | 4,082.26 | -37.25 | 250.86 | 436,018.50 | 760,813.83 | 32.196702 | -103.623807 | |
| 4,200.00 | 8.78 | 98.45 | 4,181.09 | -39.49 | 265.95 | 436,016.26 | 760,828.93 | 32.196695 | -103.623758 | |
| 4,300.00 | 8.78 | 98.45 | 4,279.92 | -41.73 | 281.04 | 436,014.02 | 760,844.02 | 32.196689 | -103.623710 | |
| 4,400.00 | 8.78 | 98.45 | 4,378.74 | -43.97 | 296.14 | 436,011.78 | 760,859.11 | 32.196682 | -103.623661 | |
| 4,500.00 | 8.78 | 98.45 | 4,477.57 | -46.22 | 311.23 | 436,009.53 | 760,874.21 | 32.196676 | -103.623612 | |
| 4,600.00 | 8.78 | 98.45 | 4,576.40 | -48.46 | 326.32 | 436,007.29 | 760,889.30 | 32.196669 | -103.623563 | |
| 4,700.00 | 8.78 | 98.45 | 4,675.23 | -50.70 | 341.42 | 436,005.05 | 760,904.39 | 32.196663 | -103.623515 | |
| 4,800.00 | 8.78 | 98.45 | 4,774.06 | -52.94 | 356.51 | 436,002.81 | 760,919.49 | 32.196657 | -103.623466 | |
| 4,900.00 | 8.78 | 98.45 | 4,872.89 | -55.18 | 371.61 | 436,000.57 | 760,934.58 | 32.196650 | -103.623417 | |
| 5,000.00 | 8.78 | 98.45 | 4,971.72 | -57.42 | 386.70 | 435,998.33 | 760,949.68 | 32.196644 | -103.623368 | |
| 5,100.00 | 8.78 | 98.45 | 5,070.55 | -59.66 | 401.79 | 435,996.09 | 760,964.77 | 32.196637 | -103.623320 | |
| 5,200.00 | 8.78 | 98.45 | 5,169.38 | -61.90 | 416.89 | 435,993.85 | 760,979.86 | 32.196631 | -103.623271 | |

Planning Report - Geographic

| | | | |
|------------------|------------------------------------|------------------------------------|---------------------------|
| Database: | EDM r5000.141_Prod US | Local Co-ordinate Reference | Well Bell Lake 24 Fed 13H |
| Company: | WCDSC Permian NM | TVD Reference: | RKB @ 3575.10ft |
| Project: | Lea County (NAD83 New Mexico East) | MD Reference: | RKB @ 3575.10ft |
| Site: | Sec 24-24S-32E | North Reference: | Grid |
| Well: | Bell Lake 24 Fed 13H | Survey Calculation Method: | Minimum Curvature |
| Wellbore: | Wellbore #1 | | |
| Design: | Permit Plan 1 | | |

| Planned Survey | | | | | | | | | | |
|---|-----------------|-------------|---------------------|------------|------------|---------------------|--------------------|-----------|-------------|--|
| Measured Depth (ft) | Inclination (°) | Azimuth (°) | Vertical Depth (ft) | +N/-S (ft) | +E/-W (ft) | Map Northing (usft) | Map Easting (usft) | Latitude | Longitude | |
| 5,300.00 | 8.78 | 98.45 | 5,268.20 | -64.15 | 431.98 | 435,991.60 | 760,994.96 | 32.196624 | -103.623222 | |
| 5,400.00 | 8.78 | 98.45 | 5,367.03 | -66.39 | 447.07 | 435,989.36 | 761,010.05 | 32.196618 | -103.623173 | |
| 5,500.00 | 8.78 | 98.45 | 5,465.86 | -68.63 | 462.17 | 435,987.12 | 761,025.14 | 32.196612 | -103.623125 | |
| 5,600.00 | 8.78 | 98.45 | 5,564.69 | -70.87 | 477.26 | 435,984.88 | 761,040.24 | 32.196605 | -103.623076 | |
| 5,700.00 | 8.78 | 98.45 | 5,663.52 | -73.11 | 492.35 | 435,982.64 | 761,055.33 | 32.196599 | -103.623027 | |
| 5,800.00 | 8.78 | 98.45 | 5,762.35 | -75.35 | 507.45 | 435,980.40 | 761,070.42 | 32.196592 | -103.622978 | |
| 5,900.00 | 8.78 | 98.45 | 5,861.18 | -77.59 | 522.54 | 435,978.16 | 761,085.52 | 32.196586 | -103.622930 | |
| 6,000.00 | 8.78 | 98.45 | 5,960.01 | -79.83 | 537.64 | 435,975.92 | 761,100.61 | 32.196579 | -103.622881 | |
| 6,100.00 | 8.78 | 98.45 | 6,058.84 | -82.08 | 552.73 | 435,973.67 | 761,115.71 | 32.196573 | -103.622832 | |
| 6,200.00 | 8.78 | 98.45 | 6,157.67 | -84.32 | 567.82 | 435,971.43 | 761,130.80 | 32.196567 | -103.622783 | |
| 6,300.00 | 8.78 | 98.45 | 6,256.49 | -86.56 | 582.92 | 435,969.19 | 761,145.89 | 32.196560 | -103.622735 | |
| 6,400.00 | 8.78 | 98.45 | 6,355.32 | -88.80 | 598.01 | 435,966.95 | 761,160.99 | 32.196554 | -103.622686 | |
| 6,500.00 | 8.78 | 98.45 | 6,454.15 | -91.04 | 613.10 | 435,964.71 | 761,176.08 | 32.196547 | -103.622637 | |
| 6,600.00 | 8.78 | 98.45 | 6,552.98 | -93.28 | 628.20 | 435,962.47 | 761,191.17 | 32.196541 | -103.622589 | |
| 6,700.00 | 8.78 | 98.45 | 6,651.81 | -95.52 | 643.29 | 435,960.23 | 761,206.27 | 32.196534 | -103.622540 | |
| 6,800.00 | 8.78 | 98.45 | 6,750.64 | -97.76 | 658.38 | 435,957.99 | 761,221.36 | 32.196528 | -103.622491 | |
| 6,900.00 | 8.78 | 98.45 | 6,849.47 | -100.01 | 673.48 | 435,955.74 | 761,236.45 | 32.196521 | -103.622442 | |
| 7,000.00 | 8.78 | 98.45 | 6,948.30 | -102.25 | 688.57 | 435,953.50 | 761,251.55 | 32.196515 | -103.622394 | |
| 7,100.00 | 8.78 | 98.45 | 7,047.13 | -104.49 | 703.67 | 435,951.26 | 761,266.64 | 32.196509 | -103.622345 | |
| 7,200.00 | 8.78 | 98.45 | 7,145.95 | -106.73 | 718.76 | 435,949.02 | 761,281.73 | 32.196502 | -103.622296 | |
| 7,300.00 | 8.78 | 98.45 | 7,244.78 | -108.97 | 733.85 | 435,946.78 | 761,296.83 | 32.196496 | -103.622247 | |
| 7,400.00 | 8.78 | 98.45 | 7,343.61 | -111.21 | 748.95 | 435,944.54 | 761,311.92 | 32.196489 | -103.622199 | |
| 7,500.00 | 8.78 | 98.45 | 7,442.44 | -113.45 | 764.04 | 435,942.30 | 761,327.02 | 32.196483 | -103.622150 | |
| 7,600.00 | 8.78 | 98.45 | 7,541.27 | -115.70 | 779.13 | 435,940.05 | 761,342.11 | 32.196476 | -103.622101 | |
| 7,700.00 | 8.78 | 98.45 | 7,640.10 | -117.94 | 794.23 | 435,937.81 | 761,357.20 | 32.196470 | -103.622052 | |
| 7,800.00 | 8.78 | 98.45 | 7,738.93 | -120.18 | 809.32 | 435,935.57 | 761,372.30 | 32.196464 | -103.622004 | |
| 7,855.87 | 8.78 | 98.45 | 7,794.14 | -121.43 | 817.75 | 435,934.32 | 761,380.73 | 32.196460 | -103.621976 | |
| 7,900.00 | 8.12 | 98.45 | 7,837.80 | -122.38 | 824.17 | 435,933.37 | 761,387.14 | 32.196457 | -103.621956 | |
| 8,000.00 | 6.62 | 98.45 | 7,936.97 | -124.26 | 836.85 | 435,931.49 | 761,399.82 | 32.196452 | -103.621915 | |
| 8,100.00 | 5.12 | 98.45 | 8,036.44 | -125.77 | 846.95 | 435,929.98 | 761,409.93 | 32.196448 | -103.621882 | |
| 8,200.00 | 3.62 | 98.45 | 8,136.15 | -126.88 | 854.48 | 435,928.87 | 761,417.46 | 32.196444 | -103.621858 | |
| 8,300.00 | 2.12 | 98.45 | 8,236.02 | -127.62 | 859.43 | 435,928.13 | 761,422.40 | 32.196442 | -103.621842 | |
| 8,400.00 | 0.62 | 98.45 | 8,335.99 | -127.97 | 861.78 | 435,927.78 | 761,424.76 | 32.196441 | -103.621834 | |
| 8,441.01 | 0.00 | 0.00 | 8,377.00 | -128.00 | 862.00 | 435,927.75 | 761,424.98 | 32.196441 | -103.621833 | |
| 8,500.00 | 0.00 | 0.00 | 8,435.99 | -128.00 | 862.00 | 435,927.75 | 761,424.98 | 32.196441 | -103.621833 | |
| 8,600.00 | 0.00 | 0.00 | 8,535.99 | -128.00 | 862.00 | 435,927.75 | 761,424.98 | 32.196441 | -103.621833 | |
| 8,700.00 | 0.00 | 0.00 | 8,635.99 | -128.00 | 862.00 | 435,927.75 | 761,424.98 | 32.196441 | -103.621833 | |
| 8,791.05 | 0.00 | 0.00 | 8,727.04 | -128.00 | 862.00 | 435,927.75 | 761,424.98 | 32.196441 | -103.621833 | |
| KOP & FTP @ 8791' MD, 200' FSL, 620' FEL | | | | | | | | | | |
| 8,800.00 | 0.89 | 359.68 | 8,735.99 | -127.93 | 862.00 | 435,927.82 | 761,424.97 | 32.196441 | -103.621833 | |
| 8,900.00 | 10.89 | 359.68 | 8,835.33 | -117.67 | 861.94 | 435,938.08 | 761,424.92 | 32.196469 | -103.621833 | |
| 9,000.00 | 20.89 | 359.68 | 8,931.39 | -90.32 | 861.79 | 435,965.43 | 761,424.77 | 32.196545 | -103.621833 | |
| 9,100.00 | 30.89 | 359.68 | 9,021.23 | -46.71 | 861.55 | 436,009.04 | 761,424.53 | 32.196665 | -103.621833 | |
| 9,200.00 | 40.89 | 359.68 | 9,102.14 | 11.85 | 861.23 | 436,067.60 | 761,424.21 | 32.196826 | -103.621833 | |
| 9,300.00 | 50.89 | 359.68 | 9,171.65 | 83.56 | 860.84 | 436,139.31 | 761,423.81 | 32.197023 | -103.621833 | |
| 9,400.00 | 60.89 | 359.68 | 9,227.65 | 166.26 | 860.38 | 436,222.01 | 761,423.36 | 32.197250 | -103.621832 | |
| 9,500.00 | 70.89 | 359.68 | 9,268.44 | 257.42 | 859.88 | 436,313.17 | 761,422.85 | 32.197501 | -103.621832 | |
| 9,600.00 | 80.89 | 359.68 | 9,292.78 | 354.28 | 859.35 | 436,410.03 | 761,422.32 | 32.197767 | -103.621832 | |
| 9,691.05 | 90.00 | 359.68 | 9,300.00 | 444.95 | 858.85 | 436,500.70 | 761,421.82 | 32.198016 | -103.621831 | |
| 9,700.00 | 90.00 | 359.68 | 9,300.00 | 453.90 | 858.80 | 436,509.65 | 761,421.77 | 32.198041 | -103.621831 | |
| 9,800.00 | 90.00 | 359.68 | 9,300.00 | 553.89 | 858.25 | 436,609.64 | 761,421.22 | 32.198315 | -103.621831 | |
| 9,900.00 | 90.00 | 359.68 | 9,300.00 | 653.89 | 857.70 | 436,709.64 | 761,420.67 | 32.198590 | -103.621831 | |
| 10,000.00 | 90.00 | 359.68 | 9,300.00 | 753.89 | 857.15 | 436,809.64 | 761,420.12 | 32.198865 | -103.621830 | |
| 10,100.00 | 90.00 | 359.68 | 9,300.00 | 853.89 | 856.59 | 436,909.64 | 761,419.57 | 32.199140 | -103.621830 | |

Planning Report - Geographic

| | | | |
|------------------|------------------------------------|------------------------------------|---------------------------|
| Database: | EDM r5000.141_Prod US | Local Co-ordinate Reference | Well Bell Lake 24 Fed 13H |
| Company: | WCDSC Permian NM | TVD Reference: | RKB @ 3575.10ft |
| Project: | Lea County (NAD83 New Mexico East) | MD Reference: | RKB @ 3575.10ft |
| Site: | Sec 24-24S-32E | North Reference: | Grid |
| Well: | Bell Lake 24 Fed 13H | Survey Calculation Method: | Minimum Curvature |
| Wellbore: | Wellbore #1 | | |
| Design: | Permit Plan 1 | | |

Planned Survey

| Measured Depth (ft) | Inclination (°) | Azimuth (°) | Vertical Depth (ft) | +N/-S (ft) | +E/-W (ft) | Map Northing (usft) | Map Easting (usft) | Latitude | Longitude |
|--|--------------------|----------------|---------------------------|---------------|---------------|---------------------------|--------------------------|-----------|-------------|
| 10,200.00 | 90.00 | 359.68 | 9,300.00 | 953.89 | 856.04 | 437,009.64 | 761,419.02 | 32.199415 | -103.621830 |
| 10,300.00 | 90.00 | 359.68 | 9,300.00 | 1,053.89 | 855.49 | 437,109.63 | 761,418.47 | 32.199690 | -103.621829 |
| 10,400.00 | 90.00 | 359.68 | 9,300.00 | 1,153.89 | 854.94 | 437,209.63 | 761,417.92 | 32.199965 | -103.621829 |
| 10,500.00 | 90.00 | 359.68 | 9,300.00 | 1,253.88 | 854.39 | 437,309.63 | 761,417.37 | 32.200240 | -103.621828 |
| 10,600.00 | 90.00 | 359.68 | 9,300.00 | 1,353.88 | 853.84 | 437,409.63 | 761,416.82 | 32.200514 | -103.621828 |
| 10,700.00 | 90.00 | 359.68 | 9,300.00 | 1,453.88 | 853.29 | 437,509.63 | 761,416.27 | 32.200789 | -103.621828 |
| 10,800.00 | 90.00 | 359.68 | 9,300.00 | 1,553.88 | 852.74 | 437,609.63 | 761,415.72 | 32.201064 | -103.621827 |
| 10,900.00 | 90.00 | 359.68 | 9,300.00 | 1,653.88 | 852.19 | 437,709.62 | 761,415.17 | 32.201339 | -103.621827 |
| 11,000.00 | 90.00 | 359.68 | 9,300.00 | 1,753.88 | 851.64 | 437,809.62 | 761,414.62 | 32.201614 | -103.621827 |
| 11,100.00 | 90.00 | 359.68 | 9,300.00 | 1,853.88 | 851.09 | 437,909.62 | 761,414.07 | 32.201889 | -103.621826 |
| 11,200.00 | 90.00 | 359.68 | 9,300.00 | 1,953.87 | 850.54 | 438,009.62 | 761,413.51 | 32.202164 | -103.621826 |
| 11,300.00 | 90.00 | 359.68 | 9,300.00 | 2,053.87 | 849.99 | 438,109.62 | 761,412.96 | 32.202439 | -103.621826 |
| 11,400.00 | 90.00 | 359.68 | 9,300.00 | 2,153.87 | 849.44 | 438,209.62 | 761,412.41 | 32.202714 | -103.621825 |
| 11,500.00 | 90.00 | 359.68 | 9,300.00 | 2,253.87 | 848.89 | 438,309.61 | 761,411.86 | 32.202988 | -103.621825 |
| 11,600.00 | 90.00 | 359.68 | 9,300.00 | 2,353.87 | 848.34 | 438,409.61 | 761,411.31 | 32.203263 | -103.621825 |
| 11,700.00 | 90.00 | 359.68 | 9,300.00 | 2,453.87 | 847.79 | 438,509.61 | 761,410.76 | 32.203538 | -103.621824 |
| 11,800.00 | 90.00 | 359.68 | 9,300.00 | 2,553.86 | 847.24 | 438,609.61 | 761,410.21 | 32.203813 | -103.621824 |
| 11,900.00 | 90.00 | 359.68 | 9,300.00 | 2,653.86 | 846.69 | 438,709.61 | 761,409.66 | 32.204088 | -103.621823 |
| 12,000.00 | 90.00 | 359.68 | 9,300.00 | 2,753.86 | 846.14 | 438,809.61 | 761,409.11 | 32.204363 | -103.621823 |
| 12,100.00 | 90.00 | 359.68 | 9,300.00 | 2,853.86 | 845.58 | 438,909.60 | 761,408.56 | 32.204638 | -103.621823 |
| 12,200.00 | 90.00 | 359.68 | 9,300.00 | 2,953.86 | 845.03 | 439,009.60 | 761,408.01 | 32.204913 | -103.621822 |
| 12,300.00 | 90.00 | 359.68 | 9,300.00 | 3,053.86 | 844.48 | 439,109.60 | 761,407.46 | 32.205187 | -103.621822 |
| 12,400.00 | 90.00 | 359.68 | 9,300.00 | 3,153.86 | 843.93 | 439,209.60 | 761,406.91 | 32.205462 | -103.621822 |
| 12,500.00 | 90.00 | 359.68 | 9,300.00 | 3,253.85 | 843.38 | 439,309.60 | 761,406.36 | 32.205737 | -103.621821 |
| 12,600.00 | 90.00 | 359.68 | 9,300.00 | 3,353.85 | 842.83 | 439,409.60 | 761,405.81 | 32.206012 | -103.621821 |
| 12,700.00 | 90.00 | 359.68 | 9,300.00 | 3,453.85 | 842.28 | 439,509.59 | 761,405.26 | 32.206287 | -103.621821 |
| 12,800.00 | 90.00 | 359.68 | 9,300.00 | 3,553.85 | 841.73 | 439,609.59 | 761,404.71 | 32.206562 | -103.621820 |
| 12,900.00 | 90.00 | 359.68 | 9,300.00 | 3,653.85 | 841.18 | 439,709.59 | 761,404.16 | 32.206837 | -103.621820 |
| 13,000.00 | 90.00 | 359.68 | 9,300.00 | 3,753.85 | 840.63 | 439,809.59 | 761,403.61 | 32.207112 | -103.621819 |
| 13,100.00 | 90.00 | 359.68 | 9,300.00 | 3,853.84 | 840.08 | 439,909.59 | 761,403.06 | 32.207386 | -103.621819 |
| 13,200.00 | 90.00 | 359.68 | 9,300.00 | 3,953.84 | 839.53 | 440,009.59 | 761,402.50 | 32.207661 | -103.621819 |
| 13,300.00 | 90.00 | 359.68 | 9,300.00 | 4,053.84 | 838.98 | 440,109.58 | 761,401.95 | 32.207936 | -103.621818 |
| 13,400.00 | 90.00 | 359.68 | 9,300.00 | 4,153.84 | 838.43 | 440,209.58 | 761,401.40 | 32.208211 | -103.621818 |
| 13,500.00 | 90.00 | 359.68 | 9,300.00 | 4,253.84 | 837.88 | 440,309.58 | 761,400.85 | 32.208486 | -103.621818 |
| 13,600.00 | 90.00 | 359.68 | 9,300.00 | 4,353.84 | 837.33 | 440,409.58 | 761,400.30 | 32.208761 | -103.621817 |
| 13,700.00 | 90.00 | 359.68 | 9,300.00 | 4,453.84 | 836.78 | 440,509.58 | 761,399.75 | 32.209036 | -103.621817 |
| 13,800.00 | 90.00 | 359.68 | 9,300.00 | 4,553.83 | 836.23 | 440,609.57 | 761,399.20 | 32.209311 | -103.621817 |
| 13,900.00 | 90.00 | 359.68 | 9,300.00 | 4,653.83 | 835.68 | 440,709.57 | 761,398.65 | 32.209585 | -103.621816 |
| 14,000.00 | 90.00 | 359.68 | 9,300.00 | 4,753.83 | 835.13 | 440,809.57 | 761,398.10 | 32.209860 | -103.621816 |
| 14,100.00 | 90.00 | 359.68 | 9,300.00 | 4,853.83 | 834.57 | 440,909.57 | 761,397.55 | 32.210135 | -103.621816 |
| 14,109.60 | 90.00 | 359.68 | 9,300.00 | 4,863.43 | 834.52 | 440,919.17 | 761,397.50 | 32.210162 | -103.621815 |
| LTP @ 14110' MD, 100' FNL, 620' FEL | | | | | | | | | |
| 14,189.59 | 90.00 | 359.68 | 9,300.00 | 4,943.42 | 834.08 | 440,999.16 | 761,397.06 | 32.210381 | -103.621815 |
| PBHL; 20' FNL, 620' FEL | | | | | | | | | |
| 14,189.60 | 90.00 | 359.68 | 9,300.00 | 4,943.43 | 834.08 | 440,999.17 | 761,397.06 | 32.210381 | -103.621815 |

Planning Report - Geographic

| | | | |
|------------------|------------------------------------|------------------------------------|---------------------------|
| Database: | EDM r5000.141_Prod US | Local Co-ordinate Reference | Well Bell Lake 24 Fed 13H |
| Company: | WCDSC Permian NM | TVD Reference: | RKB @ 3575.10ft |
| Project: | Lea County (NAD83 New Mexico East) | MD Reference: | RKB @ 3575.10ft |
| Site: | Sec 24-24S-32E | North Reference: | Grid |
| Well: | Bell Lake 24 Fed 13H | Survey Calculation Method: | Minimum Curvature |
| Wellbore: | Wellbore #1 | | |
| Design: | Permit Plan 1 | | |

| Design Targets | | | | | | | | | |
|--|-----------|----------|------|----------|--------|------------|------------|-----------|-------------|
| Target Name | Dip Angle | Dip Dir. | TVD | +N/-S | +E/-W | Northing | Easting | Latitude | Longitude |
| - hit/miss target | (°) | (°) | (ft) | (ft) | (ft) | (usft) | (usft) | | |
| - Shape | | | | | | | | | |
| PBHL - Bell Lake 24 Fed | 0.00 | 0.01 | 0.00 | 4,943.43 | 834.08 | 440,999.17 | 761,397.06 | 32.210381 | -103.621815 |
| - plan misses target center by 5013.30ft at 0.00ft MD (0.00 TVD, 0.00 N, 0.00 E) | | | | | | | | | |
| - Point | | | | | | | | | |

| Plan Annotations | | | | | |
|------------------|----------|-------------------|--------|--|--|
| Measured | Vertical | Local Coordinates | | | |
| Depth | Depth | +N/-S | +E/-W | | Comment |
| (ft) | (ft) | (ft) | (ft) | | |
| 8,791.05 | 8,727.04 | -128.00 | 862.00 | | KOP & FTP @ 8791' MD, 200' FSL, 620' FEL |
| 14,109.60 | 9,300.00 | 4,863.43 | 834.52 | | LTP @ 14110' MD, 100' FNL, 620' FEL |
| 14,189.59 | 9,300.00 | 4,943.42 | 834.08 | | PBHL; 20' FNL, 620' FEL |

2. Casing Program

| Hole Size | Casing Interval | | Csg. Size | Wt (PPF) | Grade | Conn | Min SF Collapse | Min SF Burst | Min SF Tension |
|---------------------------|-----------------|----------|-----------|----------|-------|------|-----------------|--------------|--------------------|
| | From | To | | | | | | | |
| 17 1/2 | 0 | 1201 TVD | 13 3/8 | 48.0 | H40 | BTC | 1.125 | 1.25 | 1.6 |
| 12 1/4 | 0 | 4990 TVD | 9 5/8 | 40.0 | J-55 | BTC | 1.125 | 1.25 | 1.6 |
| 8 3/4 | 0 | TD | 5 1/2 | 17.0 | P110 | BTC | 1.125 | 1.25 | 1.6 |
| BLM Minimum Safety Factor | | | | | | | 1.125 | 1 | 1.6 Dry 1.8 Wet |

- All casing strings will be tested in accordance with Onshore Oil and Gas Order #2 IILB.1.h Must have table for contingency casing.
- Rustler top will be validated via drilling parameters (i.e. reduction in ROP) and surface casing setting depth revised accordingly if needed.
- A variance is requested for collapse rating on intermediate casing. Operator will keep pipe full while running casing.
- Int casing shoe will be selected based on drilling data, gamma, and flows experienced while drilling. Setting depth will be revised accordingly if needed.
- A variance is requested to waive the centralizer requirement for the Intermediate casing and production casing.

Bell Lake 24 Fed 13H

| | Y or N |
|--|--------|
| Is casing new? If used, attach certification as required in Onshore Order #1 | Y |
| Does casing meet API specifications? If no, attach casing specification sheet. | Y |
| Is premium or uncommon casing planned? If yes attach casing specification sheet. | N |
| Does the above casing design meet or exceed BLM's minimum standards? If not provide justification (loading assumptions, casing design criteria). | Y |
| Will the intermediate pipe be kept at a minimum 1/3 fluid filled to avoid approaching the collapse pressure rating of the casing? | Y |
| Is well located within Capitan Reef? | N |
| If yes, does production casing cement tie back a minimum of 50' above the Reef? | |
| Is well within the designated 4 string boundary. | |
| Is well located in SOPA but not in R-111-P? | N |
| If yes, are the first 2 strings cemented to surface and 3 rd string cement tied back 500' into previous casing? | |
| Is well located in R-111-P and SOPA? | N |
| If yes, are the first three strings cemented to surface? | |
| Is 2 nd string set 100' to 600' below the base of salt? | |
| Is well located in high Cave/Karst? | N |
| If yes, are there two strings cemented to surface? | |
| (For 2 string wells) If yes, is there a contingency casing if lost circulation occurs? | |
| Is well located in critical Cave/Karst? | N |
| If yes, are there three strings cemented to surface? | |

3. Cementing Program (3-String Primary Design)

| Casing | # Sks | TOC | Wt. (lb/gal) | Yld (ft ³ /sack) | Slurry Description |
|--|-----------|-----------------|--------------|-----------------------------|--|
| Surface | 908 | Surf | 13.2 | 1.4 | Lead: Class C Cement + additives |
| Int | 548 | Surf | 9.0 | 3.3 | Lead: Class C Cement + additives |
| | 154 | 500' above shoe | 13.2 | 1.4 | Tail: Class H / C + additives |
| Int 1 Two Stage w/ DV @ TVD of Delaware | 538 | Surf | 9.0 | 3.3 | 1st stage Lead: Class C Cement + additives |
| | 136 | 500' above shoe | 13.2 | 1.4 | 1st stage Tail: Class H / C + additives |
| | 535 | Surf | 9.0 | 3.3 | 2nd stage Lead: Class C Cement + additives |
| | 136 | 500' above DV | 13.2 | 1.4 | 2nd stage Tail: Class H / C + additives |
| Int 1 Intermediate Squeeze | As Needed | Surf | 9.0 | 3.3 | Squeeze Lead: Class C Cement + additives |
| | 548 | Surf | 9.0 | 3.3 | Lead: Class C Cement + additives |
| | 154 | 500' above shoe | 13.2 | 1.4 | Tail: Class H / C + additives |
| Production | 367 | 500' tieback | 9.0 | 3.3 | Lead: Class H / C + additives |
| | 1042 | KOP | 13.2 | 1.4 | Tail: Class H / C + additives |

If a DV tool is ran the depth(s) will be adjusted based on hole conditions and cement volumes will be adjusted proportionally. Slurry weights will be adjusted based on estimated fracture gradient of the formation. DV tool will be set a minimum of 50 feet below previous casing and a minimum of 200 feet above current shoe. If cement is not returned to surface during the primary cement job on the surface casing string, a planned top job will be conducted immediately after completion of the primary job.

| Casing String | % Excess |
|---------------|----------|
| Surface | 50% |
| Intermediate | 30% |
| Production | 10% |

4. Pressure Control Equipment (Three String Design)

| BOP installed and tested before drilling which hole? | Size? | Min. Required WP | Type | ✓ | Tested to: |
|--|---------|------------------|--------------|---|-------------------------------|
| Int 1 | 13-58" | 5M | Annular | X | 50% of rated working pressure |
| | | | Blind Ram | X | 5M |
| | | | Pipe Ram | | |
| | | | Double Ram | X | |
| | | | Other* | | |
| Production | 13-5/8" | 5M | Annular | X | 50% of rated working pressure |
| | | | Blind Ram | X | 5M |
| | | | Pipe Ram | | |
| | | | Double Ram | X | |
| | | | Other* | | |
| | | | Annular (5M) | | |
| | | | Blind Ram | | |
| | | | Pipe Ram | | |
| | | | Double Ram | | |
| | | | Other* | | |

5. Mud Program (Three String Design)

| Section | Type | Weight (ppg) |
|--------------|--------|--------------|
| Surface | FW Gel | 8.5-9 |
| Intermediate | Brine | 10-10.5 |
| Production | WBM | 8.5-9 |

Sufficient mud materials to maintain mud properties and meet minimum lost circulation and weight increase requirements will be kept on location at all times.

| | |
|---|-----------------------------|
| What will be used to monitor the loss or gain of fluid? | PVT/Pason/Visual Monitoring |
|---|-----------------------------|

6. Logging and Testing Procedures

| Logging, Coring and Testing | |
|-----------------------------|---|
| X | Will run GR/CNL from TD to surface (horizontal well - vertical portion of hole). Stated logs run will be in the Completion Report and submitted to the BLM. |
| | No logs are planned based on well control or offset log information. |
| | Drill stem test? If yes, explain. |
| | Coring? If yes, explain. |

| Additional logs planned | Interval |
|-------------------------|-------------------|
| Resistivity | |
| Density | |
| X CBL | Production casing |
| X Mud log | KOP to TD |
| PEX | |

7. Drilling Conditions

| Condition | Specify what type and where? |
|----------------------------|------------------------------|
| BH pressure at deepest TVD | 4352 |
| Abnormal temperature | No |

Mitigation measure for abnormal conditions. Describe. Lost circulation material/sweeps/mud scavengers.

Hydrogen Sulfide (H₂S) monitors will be installed prior to drilling out the surface shoe. If H₂S is detected in concentrations greater than 100 ppm, the operator will comply with the provisions of Onshore Oil and Gas Order #6. If Hydrogen Sulfide is encountered measured values and formations will be provided to the BLM.

| | |
|---|---------------------------------|
| N | H ₂ S is present |
| Y | H ₂ S plan attached. |

8. Other facets of operation

Is this a walking operation? Potentially

- 1 If operator elects, drilling rig will batch drill the surface holes and run/cement surface casing; walking the rig to next wells on the pad.
- 2 The drilling rig will then batch drill the intermediate sections and run/cement intermediate casing; the wellbore will be isolated with a blind flange and pressure gauge installed for monitoring the well before walking to the next well.
- 3 The drilling rig will then batch drill the production hole sections on the wells with OBM, run/cement production casing, and install TA caps or tubing heads for completions.

NOTE: During batch operations the drilling rig will be moved from well to well however, it will not be removed from the pad until all wells have production casing run/cemented.

Will be pre-setting casing? Potentially

- 1 Spudder rig will move in and batch drill surface hole.
 - a. Rig will utilize fresh water based mud to drill surface hole to TD. Solids control will be handled entirely on a closed loop basis.
- 2 After drilling the surface hole section, the spudder rig will run casing and cement following all of the applicable rules and regulations (OnShore Order 2, all COAs and NMOCD regulations).
- 3 The wellhead will be installed and tested once the surface casing is cut off and the WOC time has been reached.
- 4 A blind flange with the same pressure rating as the wellhead will be installed to seal the wellbore. Pressure will be monitored with a pressure gauge installed on the wellhead.
- 5 Spudder rig operations is expected to take 4-5 days per well on a multi-well pad.
- 6 The NMOCD will be contacted and notified 24 hours prior to commencing spudder rig operations.
- 7 Drilling operations will be performed with drilling rig. At that time an approved BOP stack will be nipped up and tested on the wellhead before drilling operations commences on each well.
 - a. The NMOCD will be contacted / notified 24 hours before the drilling rig moves back on to the pad with the pre-set surface casing.

Attachments

Directional Plan
 Other, describe



APD ID: 10400045265

Submission Date: 08/02/2019

Operator Name: DEVON ENERGY PRODUCTION COMPANY LP

Well Name: BELL LAKE 24 FED

Well Number: 13H

Well Type: OIL WELL

Well Work Type: Drill

Section 1 - General

Would you like to address long-term produced water disposal? NO

Section 2 - Lined Pits

Would you like to utilize Lined Pit PWD options? N

Produced Water Disposal (PWD) Location:

PWD surface owner:

PWD disturbance (acres):

Lined pit PWD on or off channel:

Lined pit PWD discharge volume (bbl/day):

Lined pit specifications:

Pit liner description:

Pit liner manufacturers information:

Precipitated solids disposal:

Describe precipitated solids disposal:

Precipitated solids disposal permit:

Lined pit precipitated solids disposal schedule:

Lined pit precipitated solids disposal schedule attachment:

Lined pit reclamation description:

Lined pit reclamation attachment:

Leak detection system description:

Leak detection system attachment:

Operator Name: DEVON ENERGY PRODUCTION COMPANY LP

Well Name: BELL LAKE 24 FED

Well Number: 13H

Lined pit Monitor description:

Lined pit Monitor attachment:

Lined pit: do you have a reclamation bond for the pit?

Is the reclamation bond a rider under the BLM bond?

Lined pit bond number:

Lined pit bond amount:

Additional bond information attachment:

Section 3 - Unlined Pits

Would you like to utilize Unlined Pit PWD options? N

Produced Water Disposal (PWD) Location:

PWD disturbance (acres):

PWD surface owner:

Unlined pit PWD on or off channel:

Unlined pit PWD discharge volume (bbl/day):

Unlined pit specifications:

Precipitated solids disposal:

Describe precipitated solids disposal:

Precipitated solids disposal permit:

Unlined pit precipitated solids disposal schedule:

Unlined pit precipitated solids disposal schedule attachment:

Unlined pit reclamation description:

Unlined pit reclamation attachment:

Unlined pit Monitor description:

Unlined pit Monitor attachment:

Do you propose to put the produced water to beneficial use?

Beneficial use user confirmation:

Estimated depth of the shallowest aquifer (feet):

Does the produced water have an annual average Total Dissolved Solids (TDS) concentration equal to or less than that of the existing water to be protected?

TDS lab results:

Geologic and hydrologic evidence:

State authorization:

Unlined Produced Water Pit Estimated percolation:

Unlined pit: do you have a reclamation bond for the pit?

Operator Name: DEVON ENERGY PRODUCTION COMPANY LP

Well Name: BELL LAKE 24 FED

Well Number: 13H

Is the reclamation bond a rider under the BLM bond?

Unlined pit bond number:

Unlined pit bond amount:

Additional bond information attachment:

Section 4 - Injection

Would you like to utilize Injection PWD options? N

Produced Water Disposal (PWD) Location:

PWD surface owner:

PWD disturbance (acres):

Injection PWD discharge volume (bbl/day):

Injection well mineral owner:

Injection well type:

Injection well number:

Injection well name:

Assigned injection well API number?

Injection well API number:

Injection well new surface disturbance (acres):

Minerals protection information:

Mineral protection attachment:

Underground Injection Control (UIC) Permit?

UIC Permit attachment:

Section 5 - Surface Discharge

Would you like to utilize Surface Discharge PWD options? N

Produced Water Disposal (PWD) Location:

PWD surface owner:

PWD disturbance (acres):

Surface discharge PWD discharge volume (bbl/day):

Surface Discharge NPDES Permit?

Surface Discharge NPDES Permit attachment:

Surface Discharge site facilities information:

Surface discharge site facilities map:

Section 6 - Other

Would you like to utilize Other PWD options? N

Produced Water Disposal (PWD) Location:

PWD surface owner:

PWD disturbance (acres):

Other PWD discharge volume (bbl/day):

Operator Name: DEVON ENERGY PRODUCTION COMPANY LP

Well Name: BELL LAKE 24 FED

Well Number: 13H

Other PWD type description:

Other PWD type attachment:

Have other regulatory requirements been met?

Other regulatory requirements attachment:



APD ID: 10400045265

Submission Date: 08/02/2019

Operator Name: DEVON ENERGY PRODUCTION COMPANY LP

Well Name: BELL LAKE 24 FED

Well Number: 13H

Well Type: OIL WELL

Well Work Type: Drill

[Show Final Text](#)

Bond Information

Federal/Indian APD: FED

BLM Bond number: NMB000801

BIA Bond number:

Do you have a reclamation bond? NO

Is the reclamation bond a rider under the BLM bond?

Is the reclamation bond BLM or Forest Service?

BLM reclamation bond number:

Forest Service reclamation bond number:

Forest Service reclamation bond attachment:

Reclamation bond number:

Reclamation bond amount:

Reclamation bond rider amount:

Additional reclamation bond information attachment: