

DISTRICT I
1628 N. FRENCH DR., HOBBS, NM 88240
Phone: (575) 530-0161 Fax: (575) 530-0720

DISTRICT II
811 S. FIRST ST., ARTESIA, NM 88210
Phone: (575) 748-1283 Fax: (575) 748-0720

DISTRICT III
1000 RIO BRAZOS RD., AZTEC, NM 87410
Phone: (505) 834-0178 Fax: (505) 834-0170

DISTRICT IV
1220 S. ST. FRANCIS DR., SANTA FE, NM 87505
Phone: (505) 478-3460 Fax: (505) 478-3463

State of New Mexico
Energy, Minerals & Natural Resources Department

HOBBS OCD

OIL CONSERVATION DIVISION

1220 SOUTH ST. FRANCIS DR.
Santa Fe, New Mexico 87505

FEB 10 2020

Form C-102
Revised August 1, 2011

Submit one copy to appropriate
District Office

RECEIVED

AMENDED REPORT

WELL LOCATION AND ACREAGE DEDICATION PLAT

API Number 30-025 46876	Pool Code 98309	Pool Name WC-025 G-08 S243213C;WOLFCAMP
Property Code 39911	Property Name BELL LAKE 24 FED	Well Number 025H
OGRID No. 6137	Operator Name DEVON ENERGY PRODUCTION COMPANY, L.P.	Elevation 3550.8'

Surface Location


UL or lot No.	Section	Township	Range	Lot Idn	Feet from the	North/South line	Feet from the	East/West line	County
0	24	24-S	32-E		178	SOUTH	1452	EAST	LEA

Bottom Hole Location If Different From Surface

UL or lot No.	Section	Township	Range	Lot Idn	Feet from the	North/South line	Feet from the	East/West line	County
A	24	24-S	32-E		20	NORTH	330	EAST	LEA

Dedicated Acres	Joint or Infill	Consolidation Code	Order No.
160			

NO ALLOWABLE WILL BE ASSIGNED TO THIS COMPLETION UNTIL ALL INTERESTS HAVE BEEN CONSOLIDATED OR A NON-STANDARD UNIT HAS BEEN APPROVED BY THE DIVISION

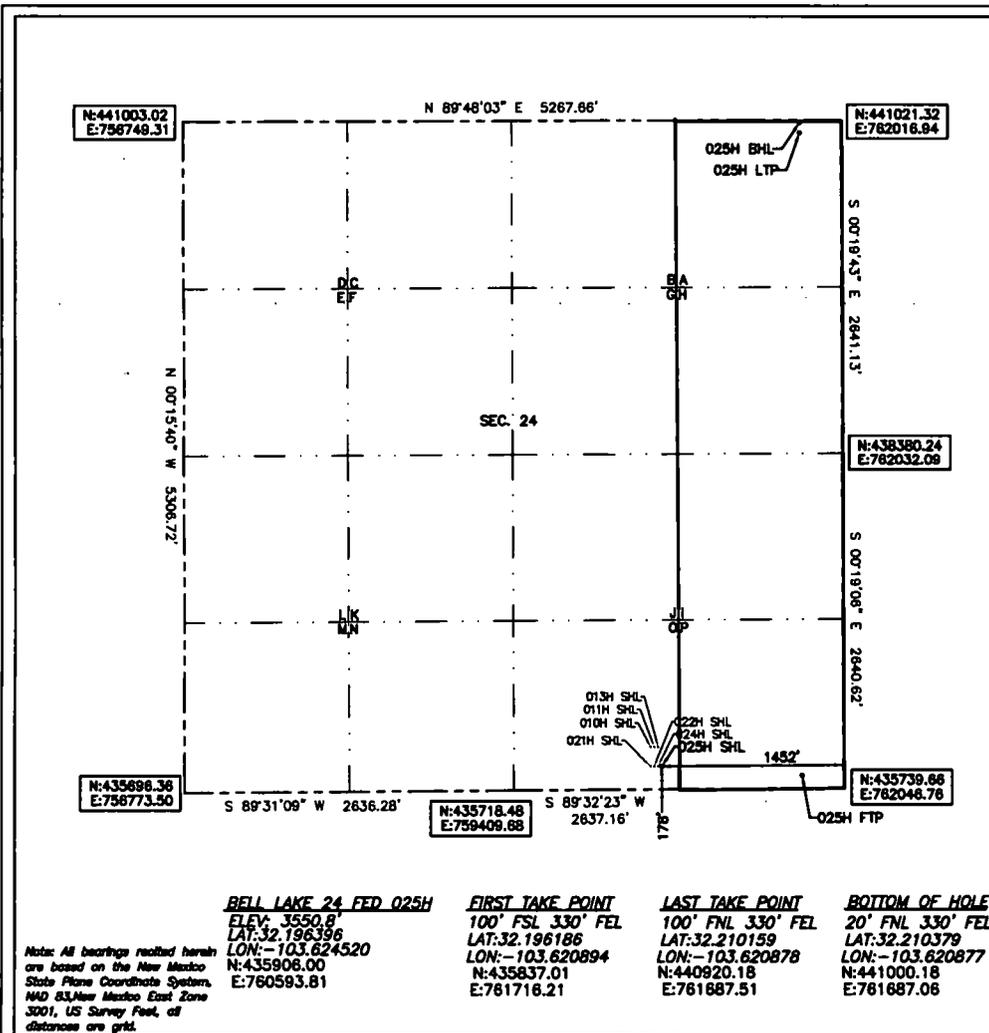

OPERATOR CERTIFICATION

I hereby certify that the information herein is true and complete to the best of my knowledge and belief, and that this organization either owns a working interest or unleased mineral interest in the land including the proposed bottom hole location or has a right to drill this well at this location pursuant to a contract with an owner of such mineral or working interest, or to a voluntary pooling agreement or a compulsory pooling order heretofore entered by the division.

Rebecca Deal 6/18/2019
Signature Date

Rebecca Deal, Regulatory Analyst
Printed Name

rebecca.deal@dvn.com
E-mail Address

SURVEYOR CERTIFICATION

I hereby certify that the well location shown on this plat was plotted from field notes of actual surveys made by me or under my supervision, and that the same is true and correct to the best of my belief.

5/2019
Date of Survey

Signature & Seal of Professional Surveyor

B. L. LAMAN
NEW MEXICO
22404
PROFESSIONAL SURVEYOR

05/26/19
Certificate No. 22404 B.L. LAMAN
DRAWN BY: JR

BELL LAKE 24 FED 025H
ELEV: 3550.8
LAT: 32.196396
LON: -103.624520
N: 435908.00
E: 760593.81

FIRST TAKE POINT
100' FSL 330' FEL
LAT: 32.196186
LON: -103.620894
N: 435837.01
E: 761716.21

LAST TAKE POINT
100' FNL 330' FEL
LAT: 32.210159
LON: -103.620878
N: 440920.18
E: 761687.51

BOTTOM OF HOLE
20' FNL 330' FEL
LAT: 32.210379
LON: -103.620877
N: 441000.18
E: 761687.06

Note: All bearings recited herein are based on the New Mexico State Plane Coordinate System, NAD 83, New Mexico East Zone 3001, US Survey Feet, all distances are grid.

Intent As Drilled

API #
30-025-46876

Operator Name: DEVON ENERGY PRODUCTION COMPANY, LP.	Property Name: BELL LAKE 24 FED	Well Number 025H
---	------------------------------------	---------------------

Kick Off Point (KOP)

UL	Section	Township	Range	Lot	Feet	From N/S	Feet	From E/W	County
	24	24S	32E		50	FSL	330	FEL	LEA
Latitude					Longitude			NAD	
32.196024					-103.620897			83	

First Take Point (FTP)

UL	Section	Township	Range	Lot	Feet	From N/S	Feet	From E/W	County
P	24	24-S	32-E		100	SOUTH	330	EAST	LEA
Latitude					Longitude			NAD	
32.196186					103.620894			83	

Last Take Point (LTP)

UL	Section	Township	Range	Lot	Feet	From N/S	Feet	From E/W	County
A	24	24-S	32-E		100	NORTH	330	EAST	LEA
Latitude					Longitude			NAD	
32.210159					103.620878			83	

Is this well the defining well for the Horizontal Spacing Unit? N

Is this well an infill well? Y

If infill is yes please provide API if available, Operator Name and well number for Defining well for Horizontal Spacing Unit.

API #

Operator Name: DEVON ENERGY PRODUCTION CO.	Property Name: Bell Lake 24 Fed	Well Number 24H
---	------------------------------------	--------------------

KZ 06/29/2018