

District I
1625 N. French Dr., Hobbs, NM 88240
Phone: (575) 393-6161 Fax: (575) 393-0720
District II
811 S. First St., Artesia, NM 88210
Phone: (575) 748-1283 Fax: (575) 748-9720
District III
1000 Rio Brazos Road, Aztec, NM 87410
Phone: (505) 334-6178 Fax: (505) 334-6170
District IV
1220 S. St. Francis Dr., Sante Fe, NM 87505
Phone: (505) 476-3460 Fax: (505) 476-3462

State of New Mexico
Energy, Minerals & Natural Resources
Department
OIL CONSERVATION DIVISION
1220 South St. Francis Dr.
Sante Fe, NM 87505

FORM C-102
Revised August 1, 2011
Submit one copy to appropriate
District Office

AMENDED REPORT

WELL LOCATION AND ACREAGE DEDICATION PLAT

¹ API Number 30-025-44756	² Pool Code 98097	³ Pool Name SANDERS TANK; UPPER WOLFCAMP
⁴ Property Code 321383	⁵ Property Name PEACHTREE 24 FED COM	
⁷ OGRID No. 7377	⁸ Operator Name EOG RESOURCES, INC.	⁶ Well Number #707H
		⁹ Elevation 3354'

¹⁰Surface Location


UL or lot no.	Section	Township	Range	Lot Idn	Feet from the	North/South line	Feet from the	East/West line	County
N	24	26-S	33-E	-	268'	SOUTH	2251'	WEST	LEA

¹¹Bottom Hole Location If Different From Surface

UL or lot no.	Section	Township	Range	Lot Idn	Feet from the	North/South line	Feet from the	East/West line	County
C	13	26-S	33-E	-	112'	NORTH	1867'	WEST	LEA

¹² Dedicated Acres 640.00	¹³ Joint or Infill	¹⁴ Consolidation Code	¹⁵ Order No.
---	-------------------------------	----------------------------------	-------------------------

No allowable will be assigned to this completion until all interests have been consolidated or a non-standard unit has been approved by the division.

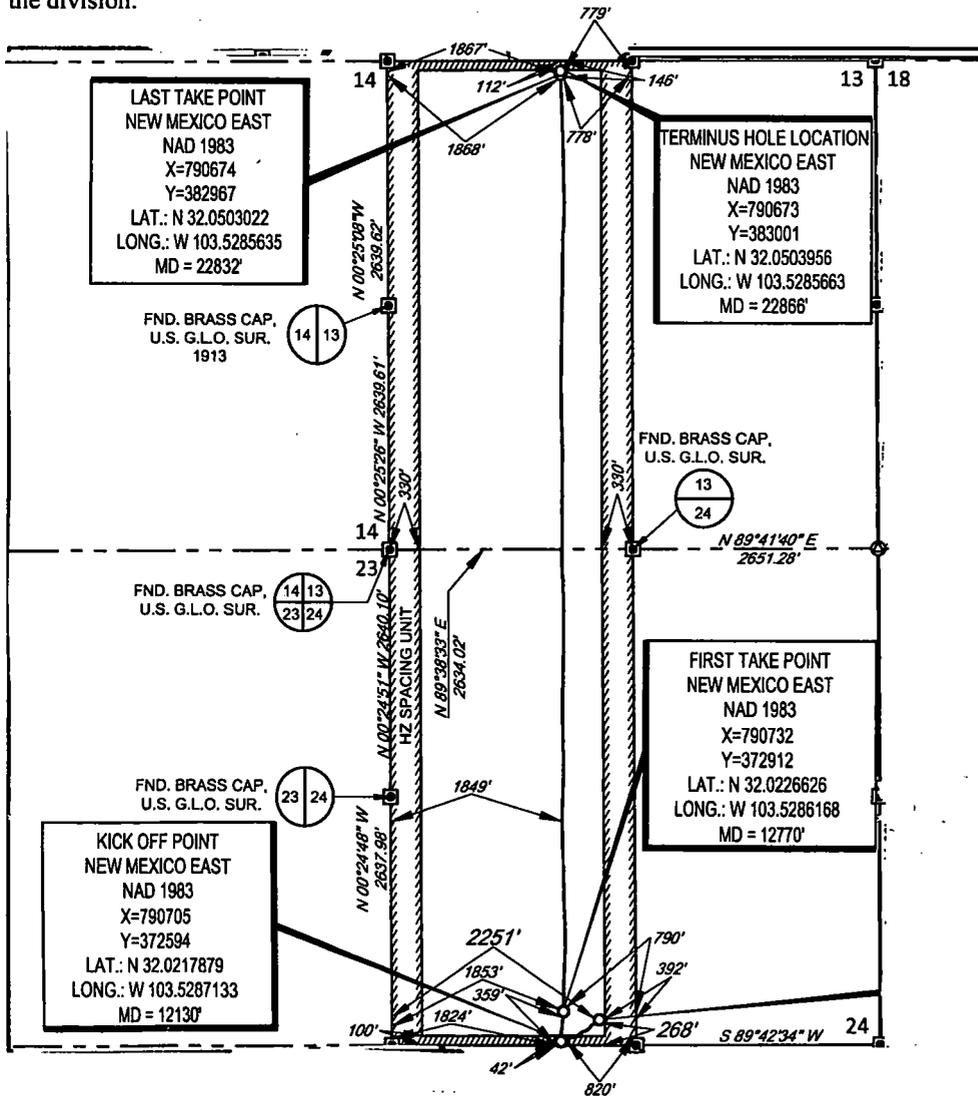

¹⁷OPERATOR CERTIFICATION
I hereby certify that the information contained herein is true and complete to the best of my knowledge and belief, and that this organization either owns a working interest or unleased mineral interest in the land including the proposed bottom hole location or has a right to drill this well at this location pursuant to a contract with an owner of such a mineral or working interest, or to a voluntary pooling agreement or a compulsory pooling order heretofore entered by the division.

Kay Maddox 02/13/2020
Signature Date

Kay Maddox
Printed Name

Kay_Maddox@eogresources.com
E-mail Address


¹⁸SURVEYOR CERTIFICATION
I hereby certify that the well location shown on this plat was plotted from field notes of actual surveys made by me or under my supervision, and that the same is true to the best of my belief.

12 FEB 20 2016
MICHAEL BROWN
NEW MEXICO
18329
PROFESSIONAL SURVEYOR
Date of Survey Signature and Seal

Certificate Number

SCALE: 1" = 2000'
 0' 1000' 2000'

SECTION 24, TOWNSHIP 26-S, RANGE 33-E, N.M.P.M.
 LEA COUNTY, NEW MEXICO

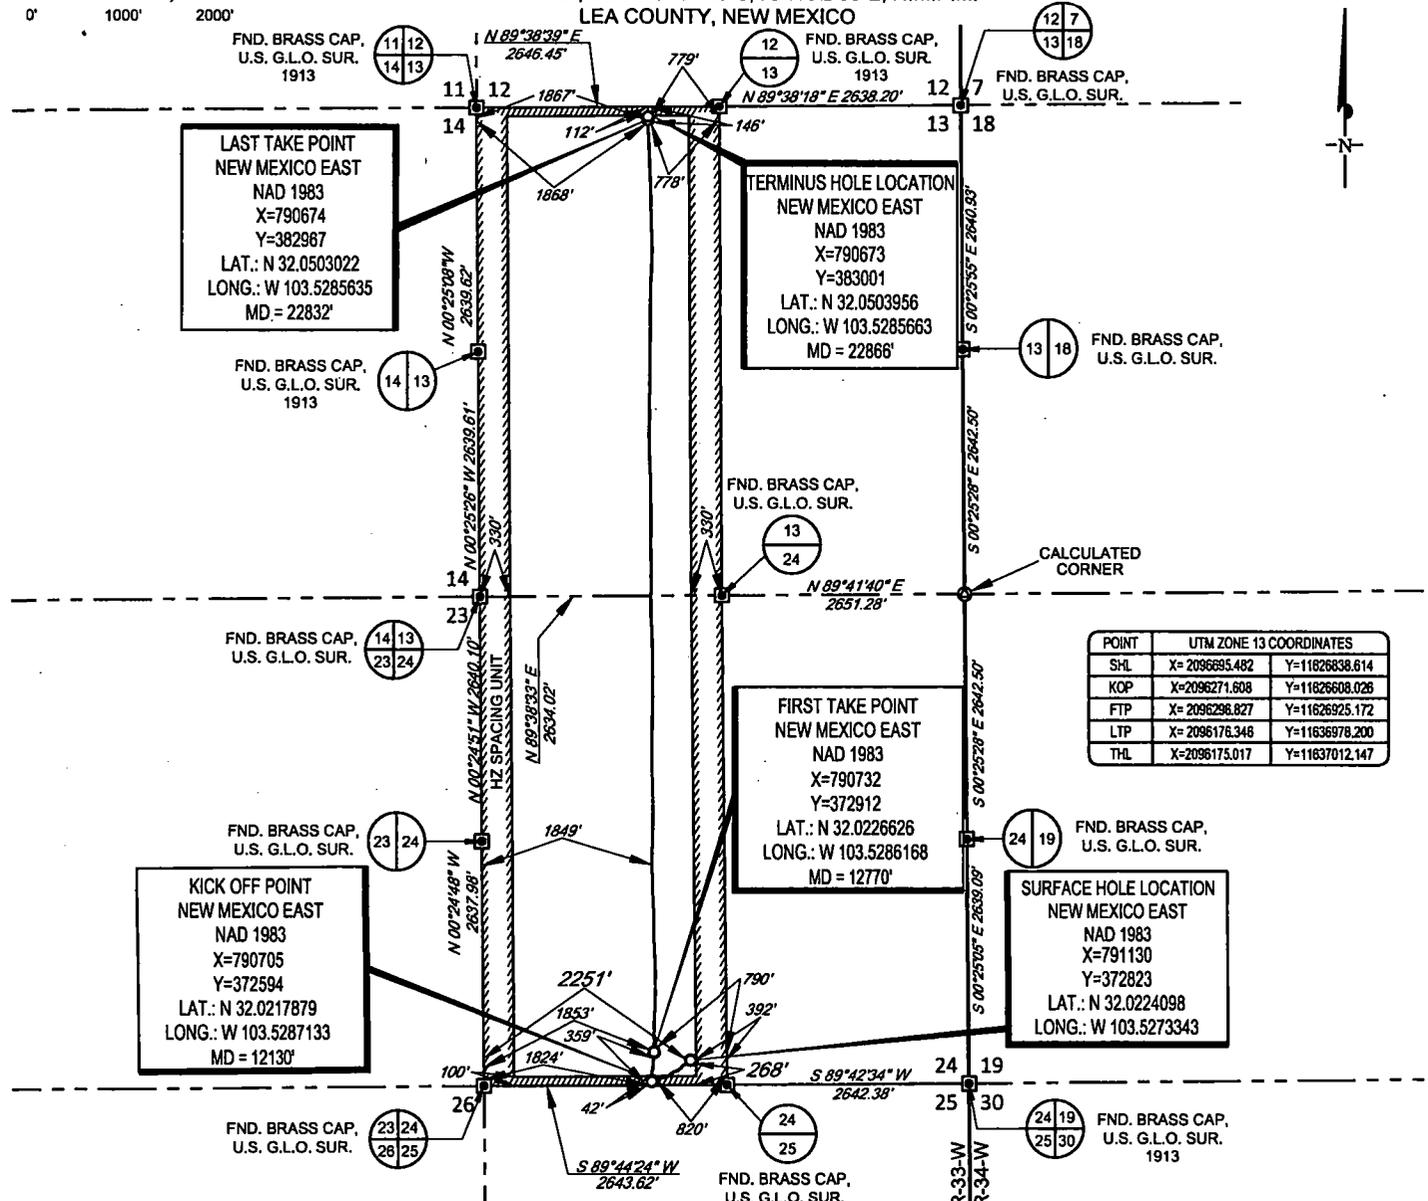

LAST TAKE POINT
 NEW MEXICO EAST
 NAD 1983
 X=790674
 Y=382967
 LAT.: N 32.0503022
 LONG.: W 103.5285635
 MD = 22832'

TERMINUS HOLE LOCATION
 NEW MEXICO EAST
 NAD 1983
 X=790673
 Y=383001
 LAT.: N 32.0503956
 LONG.: W 103.5285663
 MD = 22866'

FIRST TAKE POINT
 NEW MEXICO EAST
 NAD 1983
 X=790732
 Y=372912
 LAT.: N 32.0226626
 LONG.: W 103.5286168
 MD = 12770'

KICK OFF POINT
 NEW MEXICO EAST
 NAD 1983
 X=790705
 Y=372594
 LAT.: N 32.0217879
 LONG.: W 103.5287133
 MD = 12130'

SURFACE HOLE LOCATION
 NEW MEXICO EAST
 NAD 1983
 X=791130
 Y=372823
 LAT.: N 32.0224098
 LONG.: W 103.5273343

POINT	UTM ZONE 13 COORDINATES
SHL	X=2096695.482 Y=11626638.614
KOP	X=2096271.608 Y=11626608.026
FTP	X=2096298.827 Y=11626925.172
LTP	X=2096178.348 Y=11636978.200
THL	X=2096175.017 Y=11637012.147

LEASE NAME & WELL NO.: PEACHTREE 24 FED COM #707H
 SECTION 24 TWP 26-S RGE 33-E SURVEY N.M.P.M.
 COUNTY LEA STATE NM ELEVATION 3356'
 DESCRIPTION 268' FSL & 2251' FEL



TOPOGRAPHIC
 LOYALTY INNOVATION LEGACY
 1400 EVERMAN PARKWAY, Ste. 148 • FT. WORTH, TEXAS 76140
 TELEPHONE: (817) 744-7512 • FAX (817) 744-7554
 2903 NORTH BIG SPRING • MIDLAND, TEXAS 79705
 TELEPHONE: (432) 682-1653 OR (800) 767-1653 • FAX (432) 682-1743
 WWW.TOPOGRAPHIC.COM

egog resources, inc.

Ramon A. Dominguez, P.S. No. 24508
 JANUARY 02, 2020

PEACHTREE 24 FED COM #707H AS-COMplete	REVISION:
DATE: 1/02/2020	
FILE: AD_PEACHTREE_24_FED_COM_707H	
DRAWN BY: JLS	
SHEET: 1 OF 1	

NOTES:
 1. ORIGINAL DOCUMENT SIZE: 8.5" X 11"
 2. ALL BEARINGS, DISTANCES, AND COORDINATE VALUES CONTAINED HEREIN ARE GRID BASED UPON THE NEW MEXICO COORDINATE SYSTEM OF 1983, EAST ZONE, U.S. SURVEY FEET.
 3. THIS WELL LOCATION SHOWN HEREON HAS BEEN SURVEYED ON THE GROUND UNDER MY SUPERVISION AND PREPARED ACCORDING TO THE EVIDENCE FOUND AT THE TIME OF SURVEY, AND DATA PROVIDED BY EOG RESOURCES, INC. THIS CERTIFICATION IS MADE AND LIMITED TO THOSE PERSONS OR ENTITIES SHOWN ON THE FACE OF THIS PLAT AND IS NON-TRANSFERABLE. THIS SURVEY IS CERTIFIED FOR THIS TRANSACTION ONLY.

Intent • As Drilled XXX

API #
30-025-44756

Operator Name: EOG RESOURCES, INC	Property Name: PEACHTREE 24 FEDERAL COM	Well Number 707H
--------------------------------------	--	---------------------

Kick Off Point (KOP)

UL N	Section 24	Township 26S	Range 33E	Lot	Feet 42	From N/S SOUTH	Feet 1824	From E/W WEST	County LEA
Latitude 32.0217879					Longitude 103.5287133			NAD 1983	

First Take Point (FTP)

UL N	Section 24	Township 26S	Range 33E	Lot	Feet 359	From N/S SOUTH	Feet 1853	From E/W WEST	County LEA
Latitude 32.0226626					Longitude 103.5286168			NAD 1983	

Last Take Point (LTP)

UL C	Section 13	Township 26S	Range 33E	Lot	Feet 146	From N/S NORTH	Feet 1868	From E/W WEST	County LEA
Latitude 32.0503022					Longitude 103.5285635			NAD 1983	

Is this well the defining well for the Horizontal Spacing Unit? NO

Is this well an infill well? YES

If infill is yes please provide API if available, Operator Name and well number for Defining well for Horizontal Spacing Unit.

API #
30-025-44755

Operator Name: EOG RESOURCES, INC	Property Name: PEACHTREE 24 FEDERAL COM	Well Number 708H
--------------------------------------	--	---------------------

KZ 06/29/2018