

DISTRICT I
1620 N. FRENCH DR., HOHRS, NM 87240
Phone: (505) 822-6181 Fax: (505) 822-0720

DISTRICT II
811 S. WEST ST. ARTESIA, NM 88210
Phone: (505) 746-1823 Fax: (505) 746-0720

DISTRICT III
1000 RIO BRAZOS RD., AZTEC, NM 87410
Phone: (505) 834-8178 Fax: (505) 834-8170

DISTRICT IV
1550 S. ST. FRANCIS DR., SANTA FE, NM 87505
Phone: (505) 476-3460 Fax: (505) 476-3462

State of New Mexico
Energy, Minerals & Natural Resources Department
OIL CONSERVATION DIVISION
1220 SOUTH ST. FRANCIS DR.
Santa Fe, New Mexico 87505

RECEIVED
FEB 03 2020
HOBBS OCD

Form C-102
Revised August 1, 2011
Submit one copy to appropriate
District Office

AMENDED REPORT

WELL LOCATION AND ACREAGE DEDICATION PLAT

API Number 30-025-46152	Pool Code 98117	Pool Name WC-025 G-09 S263504N; WOLFCAMP
Property Code	Property Name ARENA ROJA FED UNIT 15-10	Well Number 3H
OGRID No. 6137	Operator Name DEVON ENERGY PRODUCTION COMPANY, L.P.	Elevation 3086.0'

Surface Location


UL or lot No.	Section	Township	Range	Lot Idn	Feet from the	North/South line	Feet from the	East/West line	County
1	15	26-S	35-E		2090	SOUTH	720	EAST	LEA

Bottom Hole Location If Different From Surface

UL or lot No.	Section	Township	Range	Lot Idn	Feet from the	North/South line	Feet from the	East/West line	County
A	10	26-S	35-E		38	NORTH	986	EAST	LEA

Dedicated Acres 240	Joint or Infill	Consolidation Code	Order No.
-------------------------------	-----------------	--------------------	-----------

NO ALLOWABLE WILL BE ASSIGNED TO THIS COMPLETION UNTIL ALL INTERESTS HAVE BEEN CONSOLIDATED OR A NON-STANDARD UNIT HAS BEEN APPROVED BY THE DIVISION

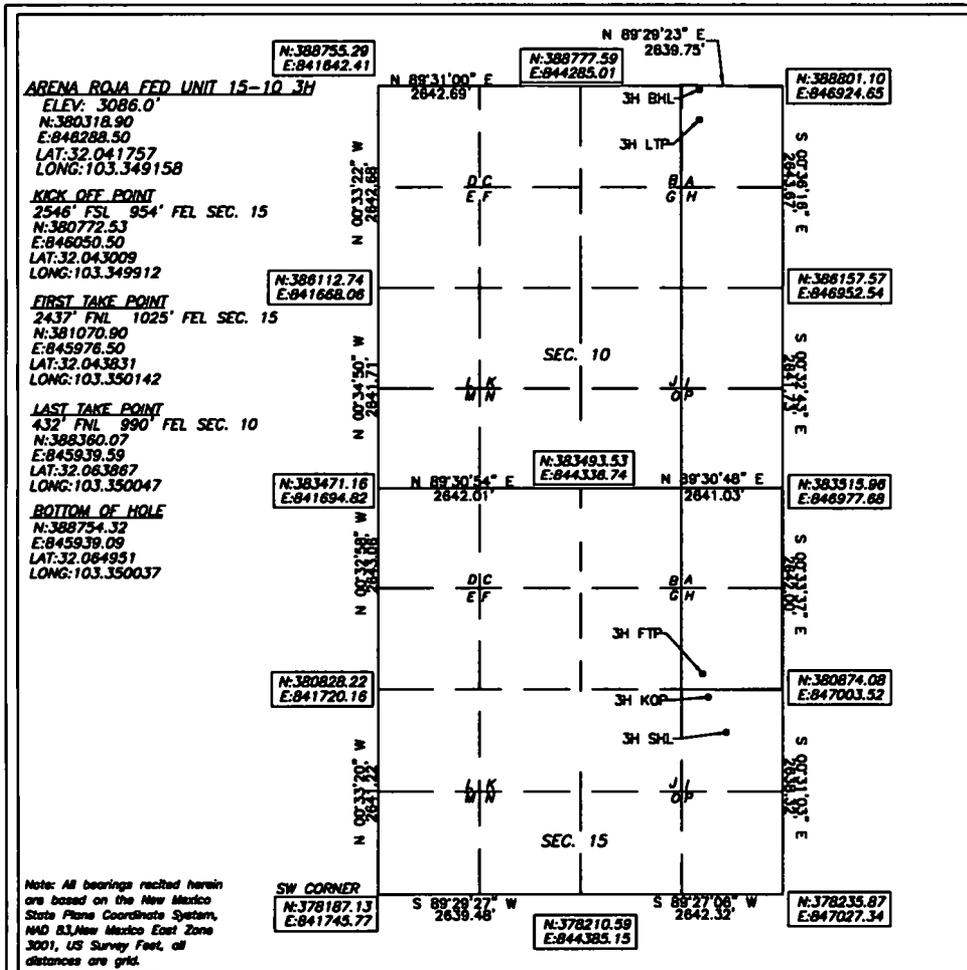

OPERATOR CERTIFICATION

I hereby certify that the information herein is true and complete to the best of my knowledge and belief, and that this organization either owns a working interest or unleased mineral interest in the land including the proposed bottom hole location or has a right to drill this well at this location pursuant to a contract with an owner of such mineral or working interest, or to a voluntary pooling agreement or a compulsory pooling order heretofore entered by the division.

Signature: *Rebecca Deal* Date: 1/28/2020
 Signature: Rebecca Deal, Regulatory Analyst
 Printed Name: rebecca.deal@dvn.com
 E-mail Address

SURVEYOR CERTIFICATION

I hereby certify that the well location shown on this plat was plotted from field notes of actual surveys made by me or under my supervision, and that the same is true and correct to the best of my belief.

8/2018
 Date of Survey

Signature & Seal of Professional Surveyor

B. L. LAMAN
 NEW MEXICO
 22404
 PROFESSIONAL SURVEYOR

12/20/19
 Certificate No. 22404 B.L. LAMAN
 W.O. # DRAWN BY: CM

Intent As Drilled

API # 30-025-46152		
Operator Name: DEVON ENERGY PRODUCTION COMPANY, LP.	Property Name: ARENA ROJA FED UNIT 15-10	Well Number 3H

Kick Off Point (KOP)

UL I	Section 15	Township 26	Range 35	Lot	Feet 2546	From N/S SOUTH	Feet 954	From E/W EAST	County LEA
Latitude 32.043009					Longitude 103.349912			NAD	

First Take Point (FTP)

UL H	Section 15	Township 26	Range 35	Lot	Feet 2437	From N/S NORTH	Feet 1025	From E/W EAST	County LEA
Latitude 32.043831					Longitude 103.350142			NAD 83	

Last Take Point (LTP)

UL A	Section 10	Township 26	Range 35	Lot	Feet 432	From N/S NORTH	Feet 990	From E/W EAST	County LEA
Latitude 32.063867					Longitude 103.350047			NAD 83	

Is this well the defining well for the Horizontal Spacing Unit?

Is this well an infill well?

If infill is yes please provide API if available, Operator Name and well number for Defining well for Horizontal Spacing Unit.

API #		
Operator Name:	Property Name:	Well Number