

Submit 1 Copy To Appropriate District Office

District I - (575) 393-6161
1625 N. French Dr., Hobbs, NM 88240
District II - (575) 748-1283
811 S. First St., Artesia, NM 88210
District III - (505) 334-6178
1000 Rio Brazos Rd., Aztec, NM 87410
District IV - (505) 476-3460
1220 S. St. Francis Dr., Santa Fe, NM 87505

State of New Mexico
Energy, Minerals and Natural Resources

OIL CONSERVATION DIVISION
1220 South St. Francis
Santa Fe, NM 87505

Form C-103
Revised July 18, 2013

WELL API NO. 30-025-45957
5. Indicate Type of Lease STATE ☒ FEE ☐
6. State Oil & Gas Lease No.
7. Lease Name or Unit Agreement Name Avogato 30-31 State Com
8. Well Number 12H
9. OGRID Number 16696
10. Pool name or Wildcat Red Tank; Bone Spring East
11. Elevation (Show whether DR, RKB, RT, GR, etc.) 3706' GR

SUNDRY NOTICES AND REPORTS ON WELLS
(DO NOT USE THIS FORM FOR PROPOSALS TO DRILL OR TO DEEPEN OR PLUG BACK TO A DIFFERENT RESERVOIR. USE "APPLICATION FOR PERMIT" (FORM C-101) FOR SUCH PROPOSALS.)

1. Type of Well: Oil Well ☒ Gas Well ☐ Other

2. Name of Operator
OXY USA Inc.

3. Address of Operator
PO Box 4294 Houston, TX 77210

4. Well Location
Unit Letter D : 160 feet from the N line and 920 feet from the W line
Section 30 Township 22S Range 33E NMPM County Lea

12. Check Appropriate Box to Indicate Nature of Notice, Report or Other Data

NOTICE OF INTENTION TO:

PERFORM REMEDIAL WORK ☐ PLUG AND ABANDON ☐
TEMPORARILY ABANDON ☐ CHANGE PLANS ☐
PULL OR ALTER CASING ☐ MULTIPLE COMPL ☐
DOWNHOLE COMMINGLE ☐
CLOSED-LOOP SYSTEM ☐
OTHER: ☐

SUBSEQUENT REPORT OF:

REMEDIAL WORK ☐ ALTERING CASING ☐
COMMENCE DRILLING OPNS. ☐ P AND A ☐
CASING/CEMENT JOB ☐
OTHER: Completion ☒

13. Describe proposed or completed operations. (Clearly state all pertinent details, and give pertinent dates, including estimated date of starting any proposed work). SEE RULE 19.15.7.14 NMAC. For Multiple Completions: Attach wellbore diagram of proposed completion or recompletion.

MIRU 11/10/19, RIH & clean out to PBTD @ 19834' pressure test csg to 9800# for 30 minutes, good test. RIH & perf from 19739-19599, 19578-19378, 19358-19178, 19159-18978, 18959-18778, 18758-18578, 18558-18378, 18358-18178, 18158-17978, 17958-17778, 17758-17578, 17558-17378, 17359-17178, 17158-16978, 16958-16778, 16758-16578, 16559-16378, 16358-16178, 16158-15978, 15958-15778, 15758-15378, 15559-15378, 15358-15178, 15158-14978, 14958-14778, 14758-14578, 14559-14378, 14358-14178, 14158-13978, 13959-13778, 13759-13578, 13558-13378, 13358-13178, 13158-12978, 12958-12778, 12758-12578, 12558-12378, 12358-12178, 12158-11978, 11958-11778, 11758-11578, 11558-11378, 11358-11178, 11158-11158, 10958-10778, 10758-10578, 10558-10378, 10358-10178, 10158-9978, 9958-9778, 9758-9578. Frac in 51 stages w/ 485450 slickwater, 25043030 lbs sand, and 1274 bbls HCl 7.5% acid. RDMO 11/23/19, pump to clean out and turn well over to production. 11/30/19 Well ready to produce. 12/4/19 RIH 2 7/8" tbg & gas lift @ 8991', 2 3/8" tbg @ 9075' & pkr @ 9082'.

Spud Date:

09/10/2019

Rig Release Date:

11/23/2019

I hereby certify that the information above is true and complete to the best of my knowledge and belief.

SIGNATURE

April Santos

TITLE Regulatory Specialist

DATE 2/25/2020

Type or print name April Santos

E-mail address: April_Hood@Oxy.com

PHONE: 713-366-5771

For State Use Only

Petroleum Engineer

APPROVED BY:

[Signature]


TITLE

DATE

03/01/2020

Conditions of Approval (if any):

OXY USA INC
Avogato 30-31 State Com 12H
API No. 30-015-45957

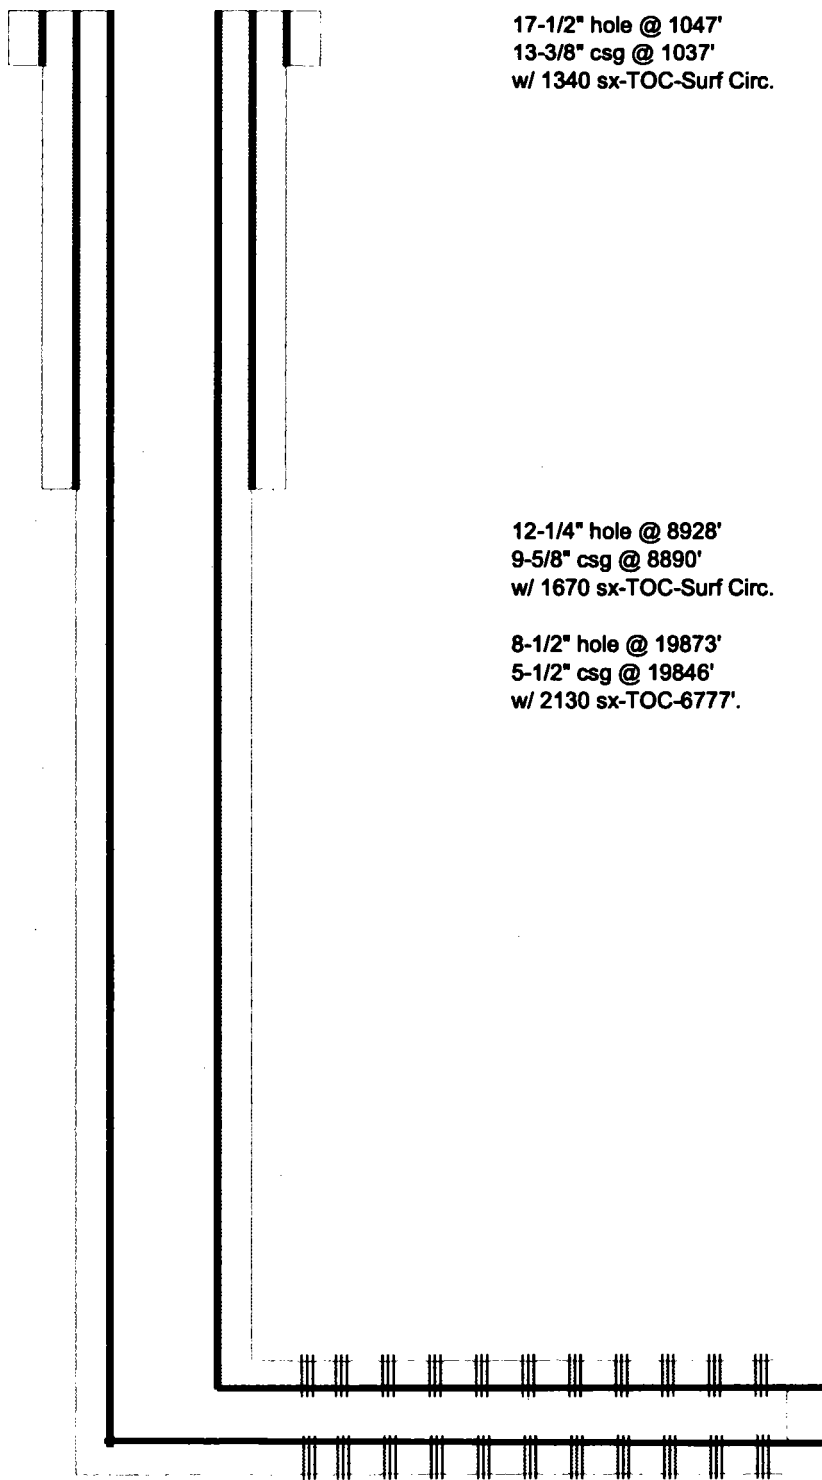

Perfs @ 9578-19759'


TD- 19873' M 9614' V

Telepacer and XBolt Gamma Ray

1in/100ft Measured Depth

Recorded Mode, Composite Log

Schlumberger

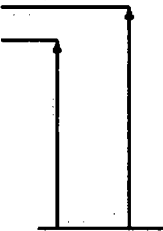Company:		Oxy USA Inc.	
Well:		Avogato 30-31 State Com 12H	
Field:		Red Tank	
County:		Lea	
New Mexico		New Mexico	
Country:		United States of America	
Latitude:	32° 22' 10.75" N	APIN:	30-025-45957
Longitude:	103° 37' 0.531" W	Rig Name:	H&P 657
		Rig Type:	Land Rig - Top Drive
FL: NAD83 New Mexico State Plane, Eastern Zone, US Feet			
FL1: Northing: 498951.900 ft US			
FL2: Easting: 762556.600 ft US			
Log Measured From: - Drill Floor: 3732.10 ft Ground Level: 3705.60 ft  Permanent Datum: - Mean Sea Level			
Acquisition Dates:	28-Sep-2019 – 12-Oct-2019	Other Services:	
Log Interval:	876.00 (ft) - 19851.00 (ft)	Directional Drilling	
Index Types:	Measured Depth	Direction and Inclination (Surveys)	
Index Scales:	1:1200 1" / 100'	Rotary Steerable	
Depth Source:	Driller's Depth		
Depth Sensor:	3rd Party Depth		
Print Type:	Final		
Spud Date:	20-Sep-2019		
			

Disclaimer

THE USE OF AND RELIANCE UPON THIS RECORDED-DATA BY THE HEREIN NAMED COMPANY (AND ANY OF ITS AFFILIATES, PARTNERS, REPRESENTATIVES, AGENTS, CONSULTANTS AND EMPLOYEES) IS SUBJECT TO THE TERMS AND CONDITIONS AGREED UPON BETWEEN SCHLUMBERGER AND THE COMPANY, INCLUDING: (a) RESTRICTIONS ON USE OF THE RECORDED-DATA; (b) DISCLAIMERS AND WAIVERS OF WARRANTIES AND REPRESENTATIONS REGARDING COMPANY'S USE AND RELIANCE UPON THE RECORDED-DATA; AND (c) CUSTOMER'S FULL AND SOLE RESPONSIBILITY FOR ANY INFERENCE DRAWN OR DECISION MADE IN CONNECTION WITH THE USE OF THIS RECORDED-DATA.

Contents

1. Header
2. Disclaimer
3. Contents
4. UDComposite5
 - 4.1 Integration Summary
 - 4.2 Software Version
 - 4.3 Composite Summary
 - 4.4 Log (NAL SP GR Standard MD Log no ticks)
 - 4.5 Parameter Listing
5. Tail