

District I
1625 N. French Dr., Hobbs, NM 88240
Phone: (575) 393-6161 Fax: (575) 393-0720
District II
811 S. First St., Artesia, NM 88210
Phone: (575) 748-1283 Fax: (575) 748-9720
District III
1000 Rio Brazos Road, Aztec, NM 87410
Phone: (505) 334-6178 Fax: (505) 334-6170
District IV
1220 S. St. Francis Dr., Santa Fe, NM 87505
Phone: (505) 476-3460 Fax: (505) 476-3462

State of New Mexico
Energy, Minerals & Natural Resources
Department
OIL CONSERVATION DIVISION
1220 South St. Francis Dr.
Santa Fe, NM 87505

FORM C-102

Revised August 1, 2011

Submit one copy to appropriate

District Office

AMENDED REPORT

HOBBS OCD
MAR 03 2020
RECEIVED

WELL LOCATION AND ACREAGE DEDICATION PLAT

¹ API Number 30-025-46028	² Pool Code 98158	³ Pool Name WC025 G09 S253236A; UPPER WOLFCAMP
⁴ Property Code 325727	⁵ Property Name QUIJOTE 2 STATE COM	⁶ Well Number 713H
⁷ OGRID No. 7377	⁸ Operator Name EOG RESOURCES, INC.	⁹ Elevation 3341'

¹⁰Surface Location


UL or lot no.	Section	Township	Range	Lot Idn	Feet from the	North/South line	Feet from the	East/West line	County
A	2	26-S	32-E	-	300'	NORTH	697'	EAST	LEA

¹¹Bottom Hole Location If Different From Surface

UL or lot no.	Section	Township	Range	Lot Idn	Feet from the	North/South line	Feet from the	East/West line	County
P	2	26-S	32-E	-	131'	SOUTH	1093'	EAST	LEA


¹² Dedicated Acres 320.00	¹³ Joint or Infill	¹⁴ Consolidation Code	¹⁵ Order No.
--	-------------------------------	----------------------------------	-------------------------

No allowable will be assigned to this completion until all interests have been consolidated or a non-standard unit has been approved by the division.

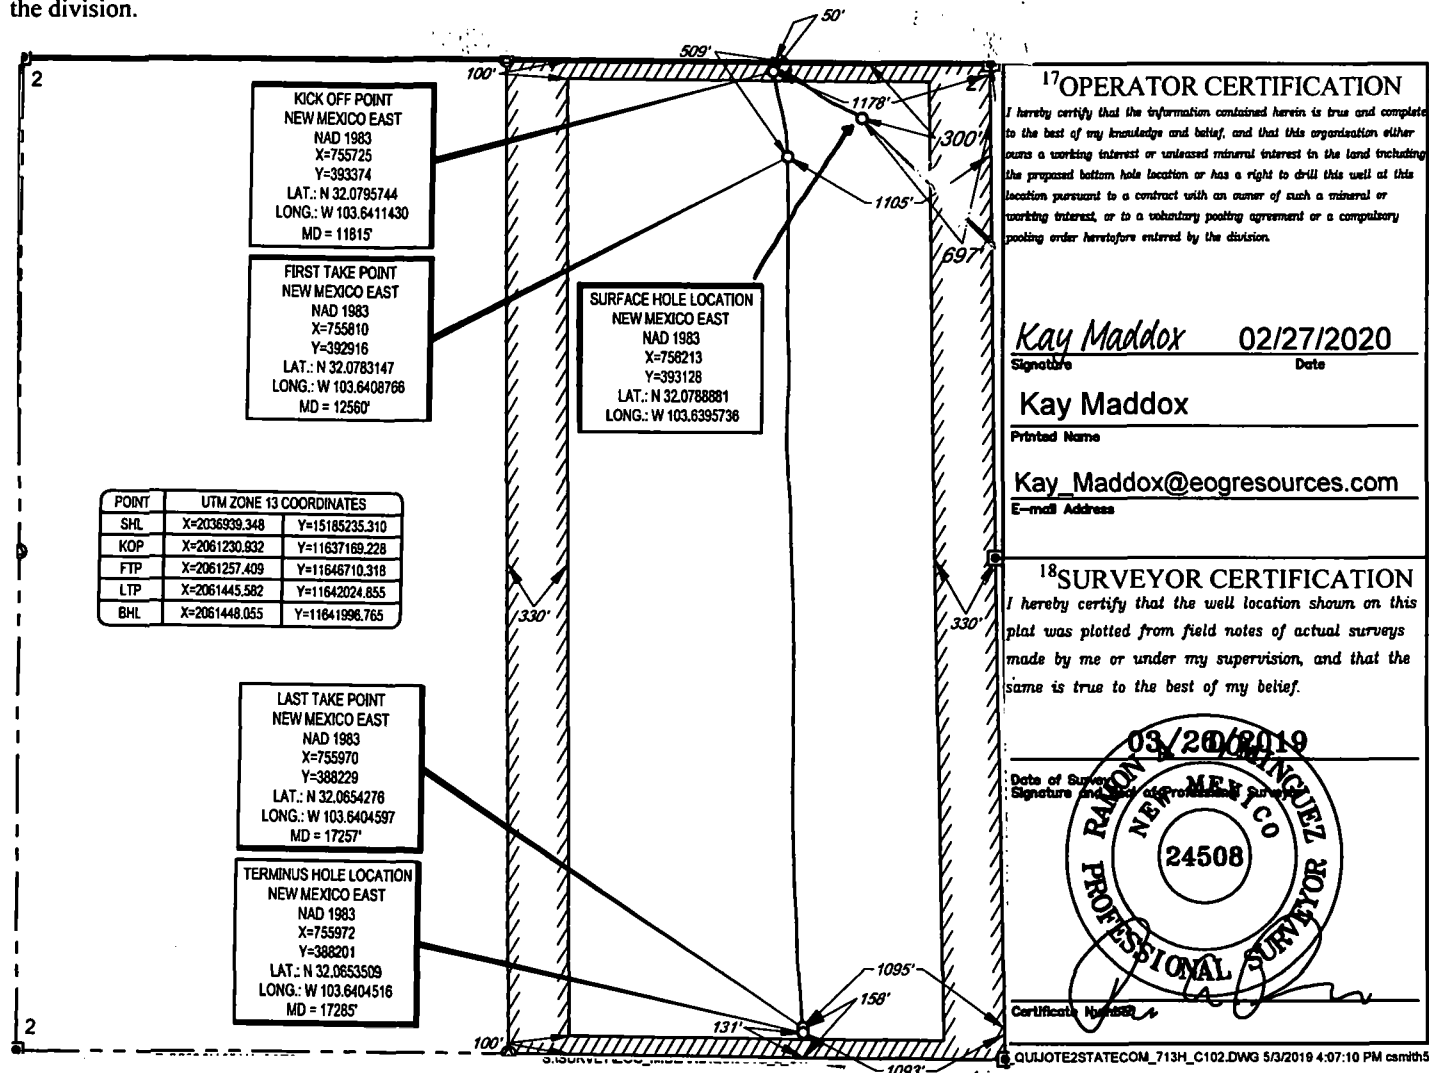

SCALE: 1" = 1000'

SECTION 2, TOWNSHIP 26-S, RANGE 32-E, N.M.P.M.
LEA COUNTY, NEW MEXICO

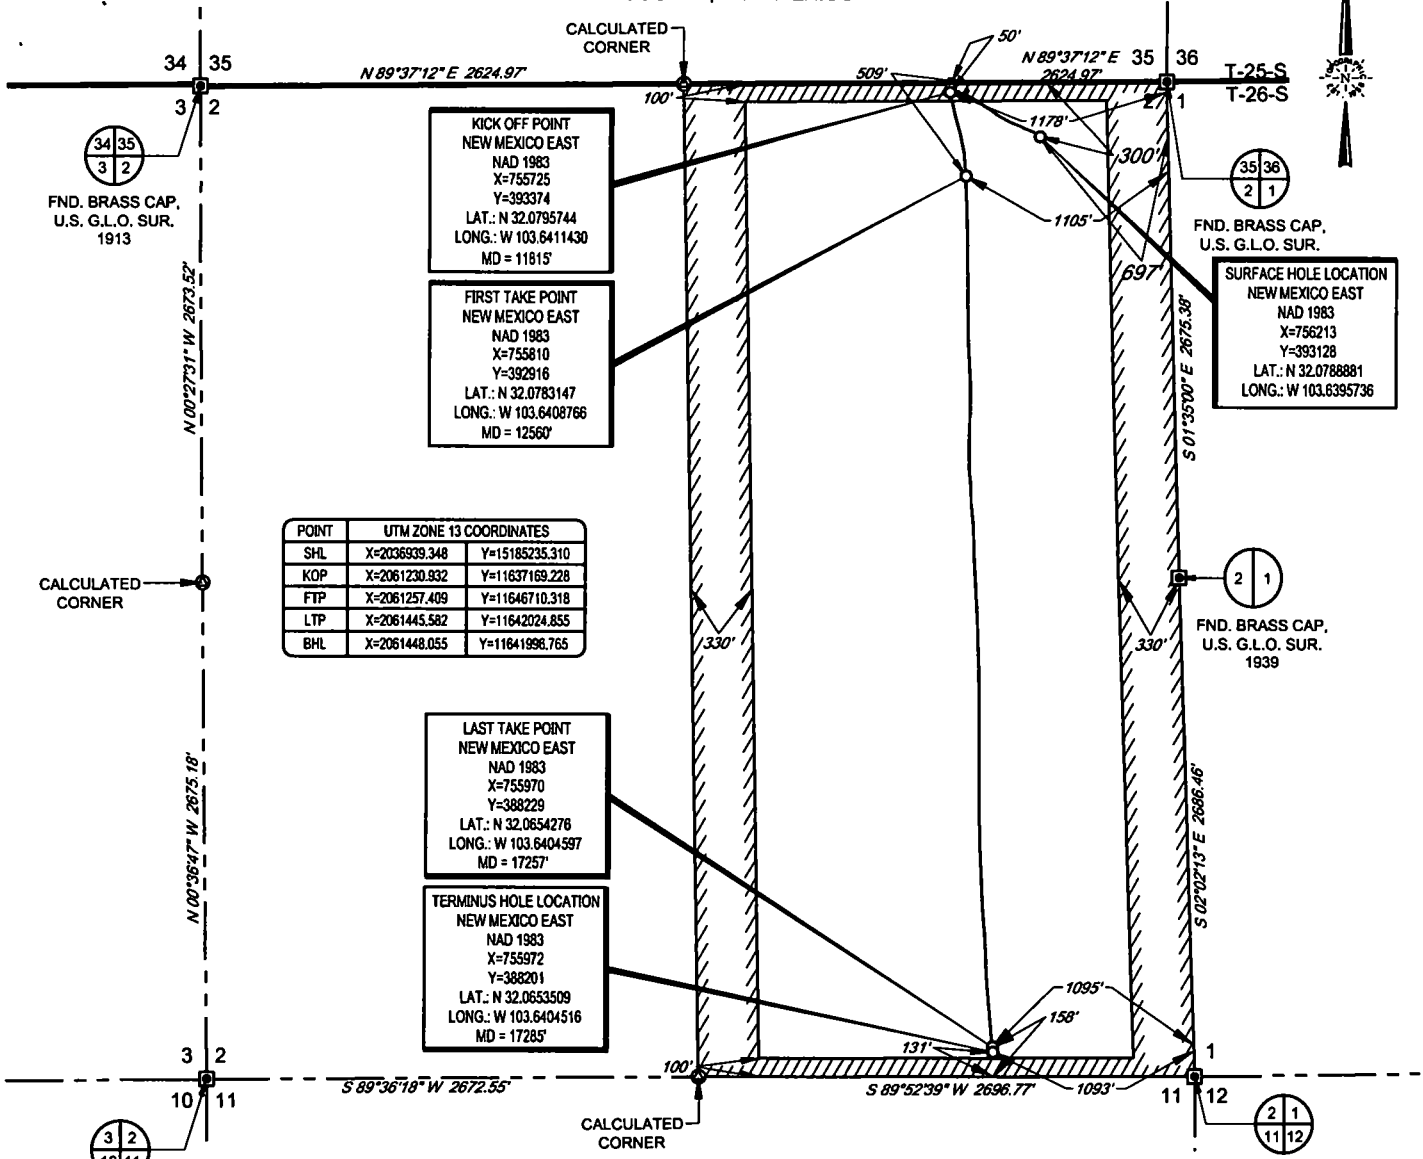


POINT	UTM ZONE 13 COORDINATES	
SHL	X=2036939.348	Y=15185235.310
KOP	X=2061230.932	Y=11637169.228
FTP	X=2061257.409	Y=11646710.318
LTP	X=2061445.582	Y=11642024.855
BHL	X=2061448.055	Y=11641996.765

LEASE NAME & WELL NO.: QUIJOTE 2 STATE COM #713H
SECTION 2 TWP 26-S RGE 32-E SURVEY N.M.P.M.
COUNTY LEA STATE NM ELEVATION 3340'
DESCRIPTION 300' FNL & 697' FEL



TOPOGRAPHIC
LOYALTY INNOVATION LEGACY

1400 EVERMAN PARKWAY, Ste. 146 • FT. WORTH, TEXAS 76140
TELEPHONE: (817) 744-7512 • FAX: (817) 744-7554
2803 NORTH BIG SPRING • MIDLAND, TEXAS 79705
TELEPHONE: (432) 682-1653 OR (800) 787-1653 • FAX: (432) 682-1743
WWW.TOPOGRAPHIC.COM

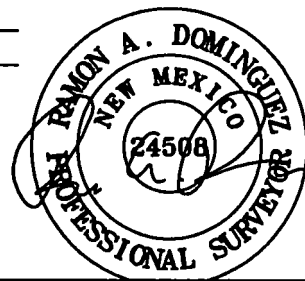

Ramon A. Dominguez, P.S. No. 24508
DECEMBER 31, 2019

EOG resources, Inc.

QUIJOTE 2 STATE COM #713H AS-COMPLETE	REVISION:		NOTES:
DATE: 12/31/2019			1. ORIGINAL DOCUMENT SIZE: 8.5" X 11" 2. ALL BEARINGS, DISTANCES, AND COORDINATE VALUES CONTAINED HEREIN ARE GRID BASED UPON THE NEW MEXICO COORDINATE SYSTEM OF 1983, EAST ZONE, U.S. SURVEY FEET. 3. THIS WELL LOCATION SHOWN HEREON HAS BEEN SURVEYED ON THE GROUND UNDER MY SUPERVISION AND PREPARED ACCORDING TO THE EVIDENCE FOUND AT THE TIME OF SURVEY, AND DATA PROVIDED BY EOG RESOURCES, INC. THIS CERTIFICATION IS MADE AND LIMITED TO THOSE PERSONS OR ENTITIES SHOWN ON THE FACE OF THIS PLAT AND IS NON-TRANSFERABLE. THIS SURVEY IS CERTIFIED FOR THIS TRANSACTION ONLY.
FILE: AD QUIJOTE 2 STATE COM 731H			
DRAWN BY: TRG			
SHEET: 1 OF 1			

Intent ☐ As Drilled ☒ XXX

API # 30-025-46028			
Operator Name: EOG RESOURCES, INC		Property Name: QUIJOTE 2 STATE COM	Well Number 713H

Kick Off Point (KOP)

UL A	Section 2	Township 26S	Range 32E	Lot	Feet 50	From N/S NORTH	Feet 1178	From E/W EAST	County LEA
Latitude 32.0795744					Longitude 103.6411430			NAD 1983	

First Take Point (FTP)

UL A	Section 2	Township 26S	Range 32E	Lot	Feet 509	From N/S NORTH	Feet 1105	From E/W EAST	County LEA
Latitude 32.0783147					Longitude 103.6408766			NAD 1983	

Last Take Point (LTP)

UL P	Section 2	Township 26S	Range 32E	Lot	Feet 158	From N/S SOUTH	Feet 1095	From E/W EAST	County LEA
Latitude 32.0654276					Longitude 103.6404597			NAD 1983	

Is this well the defining well for the Horizontal Spacing Unit? ☒ YES

Is this well an infill well? ☐ NO

If infill is yes please provide API if available, Operator Name and well number for Defining well for Horizontal Spacing Unit.

API #			
Operator Name: EOG RESOURCES, INC		Property Name:	Well Number

KZ 06/29/2018