

District I
1625 N. French Dr., Hobbs, NM 88240
Phone: (575) 393-6161 Fax: (575) 393-0720
District II
811 S. First St., Artesia, NM 88210
Phone: (575) 748-1283 Fax: (575) 748-9720
District III
1000 Rio Brazos Road, Aztec, NM 87410
Phone: (505) 334-6178 Fax: (505) 334-6170
District IV
1220 S. St. Francis Dr., Santa Fe, NM 87505
Phone: (505) 476-3460 Fax: (505) 476-3462

State of New Mexico
Energy, Minerals & Natural Resources
Department
OIL CONSERVATION DIVISION
1220 South St. Francis Dr.
Santa Fe, NM 87505

HOBBS OCD

MAR 06 2020

RECEIVED

FORM C-102

Revised August 1, 2011

Submit one copy to appropriate

District Office

☐ AMENDED REPORT

WELL LOCATION AND ACREAGE DEDICATION PLAT

¹ API Number 30-025-45512	² Pool Code 96434	³ Pool Name Red Hills; Bone Spring, North
⁴ Property Code 324861	⁵ Property Name BRAD LUMMIS FED COM	⁶ Well Number 121H
⁷ OGRID No. 228937	⁸ Operator Name MATADOR PRODUCTION COMPANY	⁹ Elevation 3492'

¹⁰Surface Location


UL or lot no. D	Section 23	Township 24-S	Range 34-E	Lot Idn -	Feet from the 438'	North/South line NORTH	Feet from the 513'	East/West line WEST	County LEA
--------------------	---------------	------------------	---------------	--------------	-----------------------	---------------------------	-----------------------	------------------------	---------------

¹¹Bottom Hole Location If Different From Surface

UL or lot no. M	Section 23	Township 24-S	Range 34-E	Lot Idn -	Feet from the 14'	North/South line SOUTH	Feet from the 672'	East/West line WEST	County LEA
--------------------	---------------	------------------	---------------	--------------	----------------------	---------------------------	-----------------------	------------------------	---------------

¹² Dedicated Acres 160	¹³ Joint or Infill	¹⁴ Consolidation Code	¹⁵ Order No.
--------------------------------------	-------------------------------	----------------------------------	-------------------------

No allowable will be assigned to this completion until all interests have been consolidated or a non-standard unit has been approved by the division.

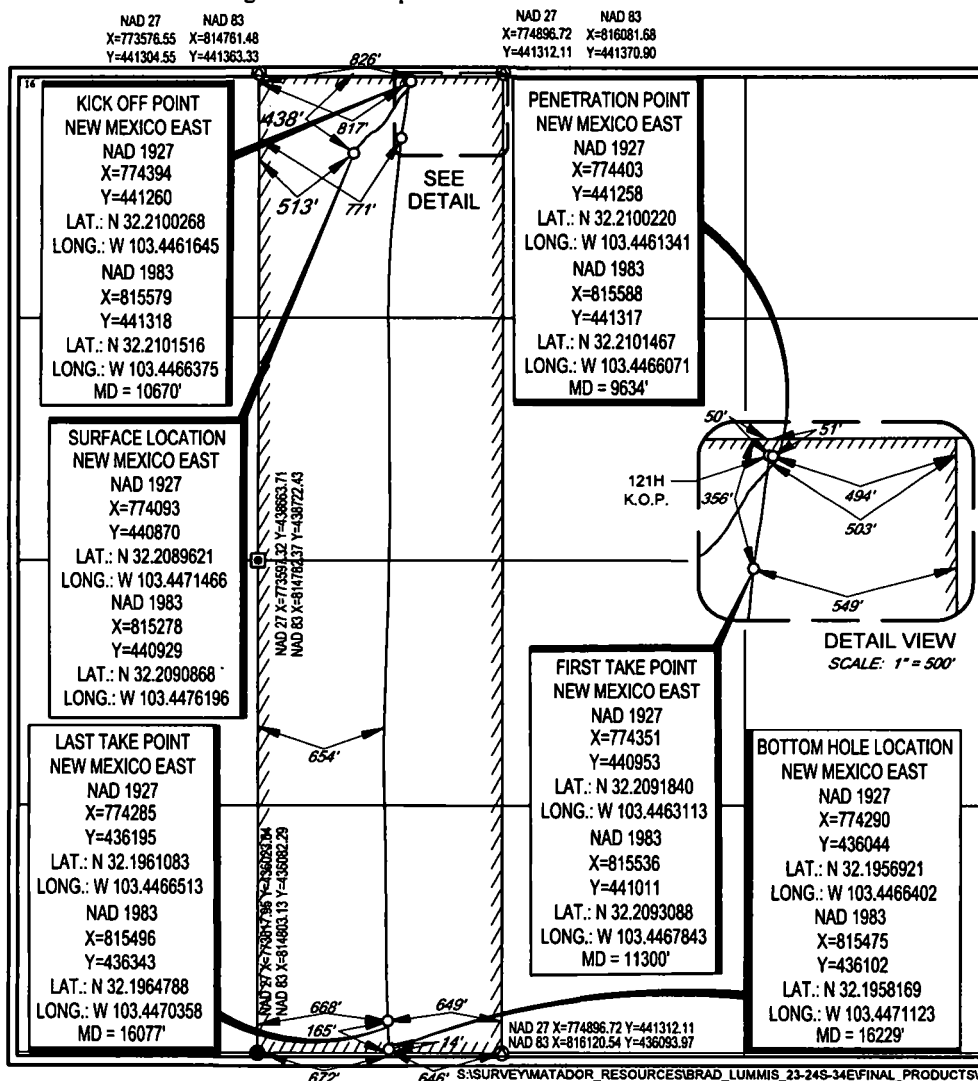

¹⁷OPERATOR CERTIFICATION

I hereby certify that the information contained herein is true and complete to the best of my knowledge and belief, and that this organization either owns a working interest or unleased mineral interest in the land including the proposed bottom hole location or has a right to drill this well at this location pursuant to a contract with an owner of such a mineral or working interest, or to a voluntary pooling agreement or a compulsory pooling order heretofore entered by the division.

Tammy R. Link 2/25/2020
Signature Date

Tammy R. Link

Printed Name

tlink@matadoresources.com


E-mail Address

¹⁸SURVEYOR CERTIFICATION


I hereby certify that the well location shown on this plat was plotted from field notes of actual surveys made by me or under my supervision, and that the same is true to the best of my belief.

04/11/2018

Date of Survey
Signature and Seal of Professional Surveyor

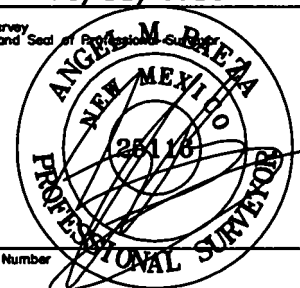

Certificate Number

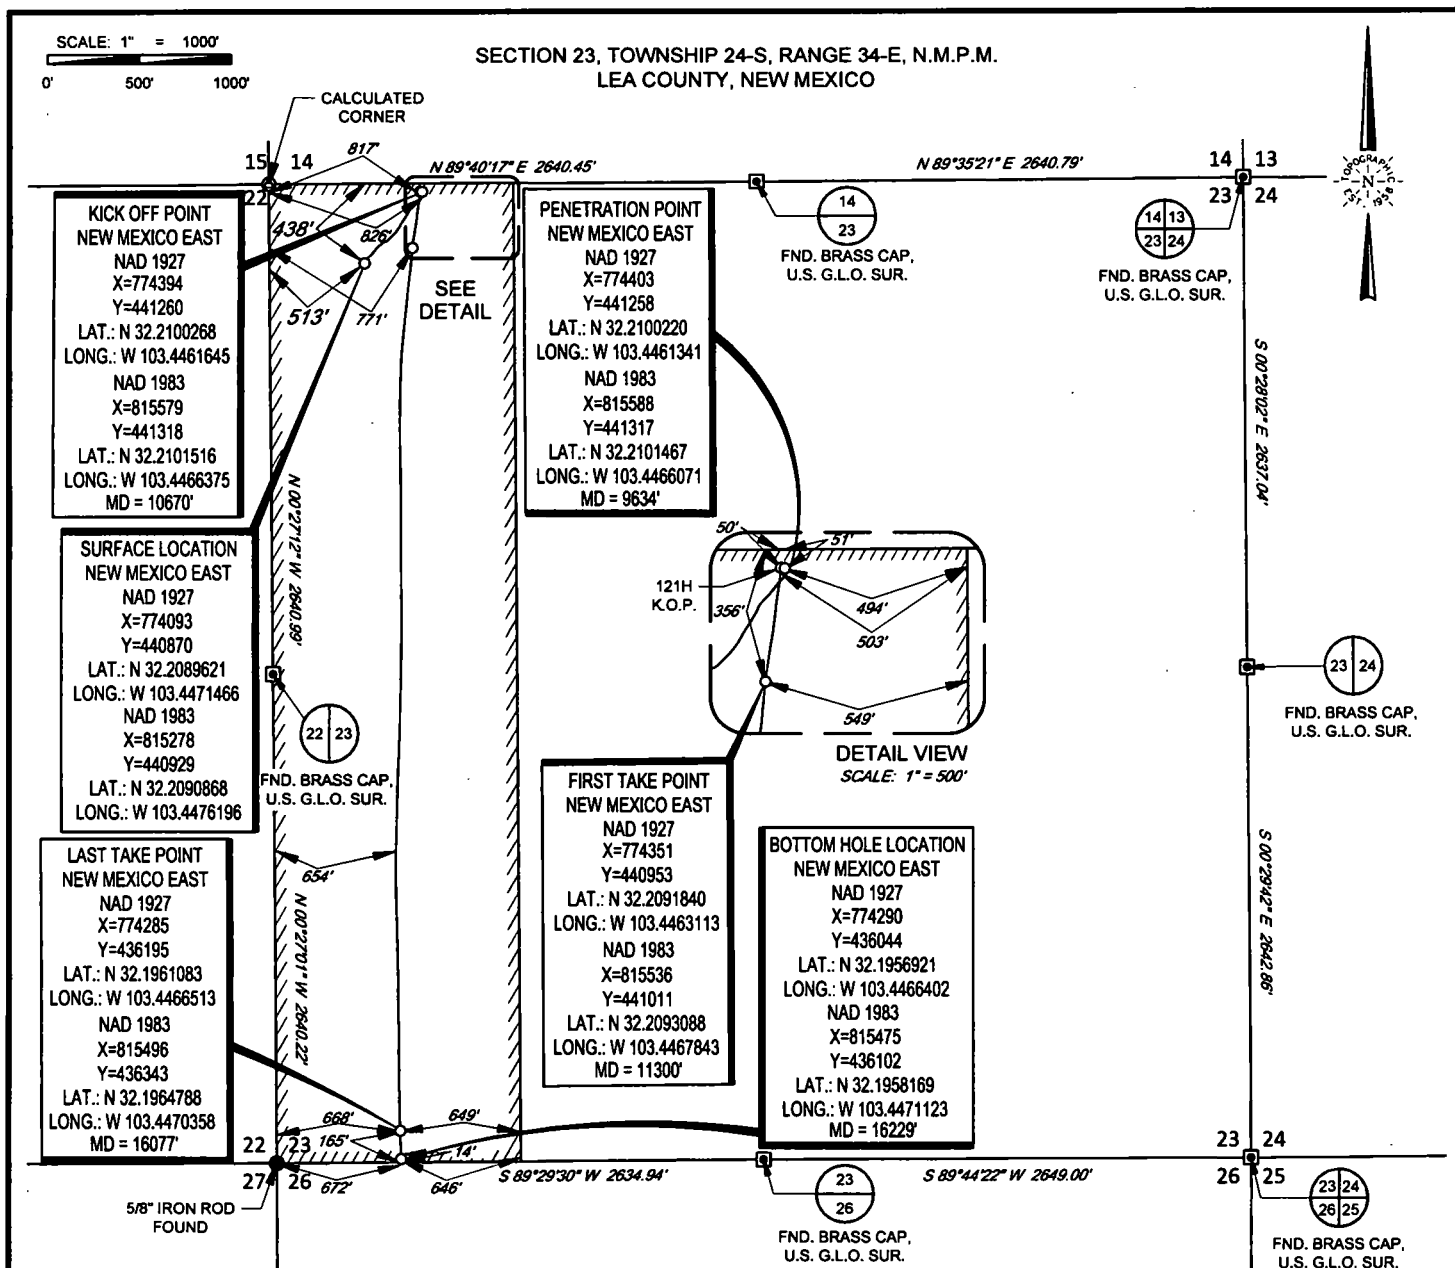

LEASE NAME & WELL NO.: BRAD LUMMIS COM 121H

SECTION 23 TWP 24-S RGE 34-E SURVEY N.M.P.M.

COUNTY LEA STATE NM ELEVATION 3492'

DESCRIPTION 438' FNL & 513' FWL



TOPOGRAPHIC
LOYALTY INNOVATION LEGACY

1400 EVERMAN PARKWAY, Ste. 146 • FT. WORTH, TEXAS 76140
TELEPHONE: (817) 744-7512 • FAX (817) 744-7554
2903 NORTH BIG SPRING • MIDLAND, TEXAS 79705
TELEPHONE: (432) 682-1653 OR (800) 767-1653 • FAX (432) 682-1743
WWW.TOPOGRAPHIC.COM



Angel M. Baeza, P.S. No. 25116

BRAD LUMMIS COM 121H AS-COMPLETED	REVISION:	
	INT	DATE
DATE: 02/18/2020		
FILE: AD_BRAD_LUMMIS_FED_COM_121H		
DRAWN BY: JDR		
SHEET: 1 OF 1		

NOTES:

1. ORIGINAL DOCUMENT SIZE: 8.5" X 11"
2. ALL BEARINGS, DISTANCES, AND COORDINATE VALUES CONTAINED HEREIN ARE GRID BASED UPON THE NEW MEXICO COORDINATE SYSTEM OF 1983, EAST ZONE, U.S. SURVEY FEET.
3. CERTIFICATION IS MADE ONLY TO THE LOCATION OF THIS EASEMENT, IN RELATION TO THE EVIDENCE FOUND DURING A FIELD SURVEY, MADE ON THE GROUND, UNDER MY SUPERVISION, AND USING DOCUMENTATION PROVIDED BY MATADOR PRODUCTION COMPANY. ONLY UTILITIES/EASEMENTS THAT WERE VISIBLE ON THE DATE OF THIS SURVEY, WITHIN/ADJOINING THIS EASEMENT, HAVE BEEN LOCATED AS SHOWN HEREON OF WHICH I HAVE KNOWLEDGE. THIS CERTIFICATION IS LIMITED TO THOSE PERSONS OR ENTITIES SHOWN ON THE FACE OF THIS PLAT AND IS NON-TRANSFERABLE, AND MADE FOR THIS TRANSACTION ONLY.

Intent ☐ As Drilled ☒

API #
30-025-45512

Operator Name: Matador Production	Property Name: Brad Lummis Feed Com	Well Number 121H
--------------------------------------	--	---------------------

Kick Off Point (KOP)

UL D	Section 23	Township 24S	Range 34E	Lot -	Feet 438	From N/S W	Feet 513	From E/W W	County Lea
Latitude 32.2101516					Longitude - 103.4466375				NAD 1983

First Take Point (FTP)

UL I	Section 23	Township 24S	Range 34E	Lot 9	Feet 356	From N/S W	Feet 549	From E/W W	County Lea
Latitude 32.2093088					Longitude - 103.4467843				NAD 1983

Last Take Point (LTP)

UL N	Section 23	Township 24S	Range 34E	Lot	Feet	From N/S	Feet 649	From E/W W	County Lea
Latitude 32.1964788					Longitude - 103.4470358				NAD 1983

Is this well the defining well for the Horizontal Spacing Unit? ☐

Is this well an infill well? ☐

If infill is yes please provide API if available, Operator Name and well number for Defining well for Horizontal Spacing Unit.

API #		
Operator Name:	Property Name:	Well Number

KZ 06/29/2018