

District I
1625 N. French Dr., Hobbs, NM 88240
Phone: (575) 393-6161 Fax: (575) 393-0720
District II
811 S. First St., Artesia, NM 88210
Phone: (575) 748-1283 Fax: (575) 748-9720
District III
1000 Rio Brazos Road, Aztec, NM 87410
Phone: (505) 334-6178 Fax: (505) 334-6170
District IV
1220 S. St. Francis Dr., Santa Fe, NM 87505
Phone: (505) 476-3460 Fax: (505) 476-3462

State of New Mexico
Energy, Minerals & Natural Resources
Department
OIL CONSERVATION DIVISION
1220 South St. Francis Dr.
Santa Fe, NM 87505

FORM C-102

Revised August 1, 2011

Submit one copy to appropriate

District Office

☐ AMENDED REPORT

WELL LOCATION AND ACREAGE DEDICATION PLAT

¹ API Number 30-025-46029	² Pool Code 98158	³ Pool Name WC025 G09 S253236A; UPPER WOLFCAMP
⁴ Property Code 325727	⁵ Property Name QUIJOTE 2 STATE COM	⁶ Well Number 715H
⁷ GRID No. 7377	⁸ Operator Name EOG RESOURCES, INC.	⁹ Elevation 3337'

¹⁰Surface Location


UL or lot no.	Section	Township	Range	Lot Idn	Feet from the	North/South line	Feet from the	East/West line	County
B	2	26-S	32-E	-	300'	NORTH	1842'	EAST	LEA

¹¹Bottom Hole Location If Different From Surface

UL or lot no.	Section	Township	Range	Lot Idn	Feet from the	North/South line	Feet from the	East/West line	County
0	2	26-S	32-E	-	120'	SOUTH	1845'	EAST	LEA

¹² Dedicated Acres 320.00	¹³ Joint or Infill	¹⁴ Consolidation Code	¹⁵ Order No.
---	-------------------------------	----------------------------------	-------------------------

No allowable will be assigned to this completion until all interests have been consolidated or a non-standard unit has been approved by the division.

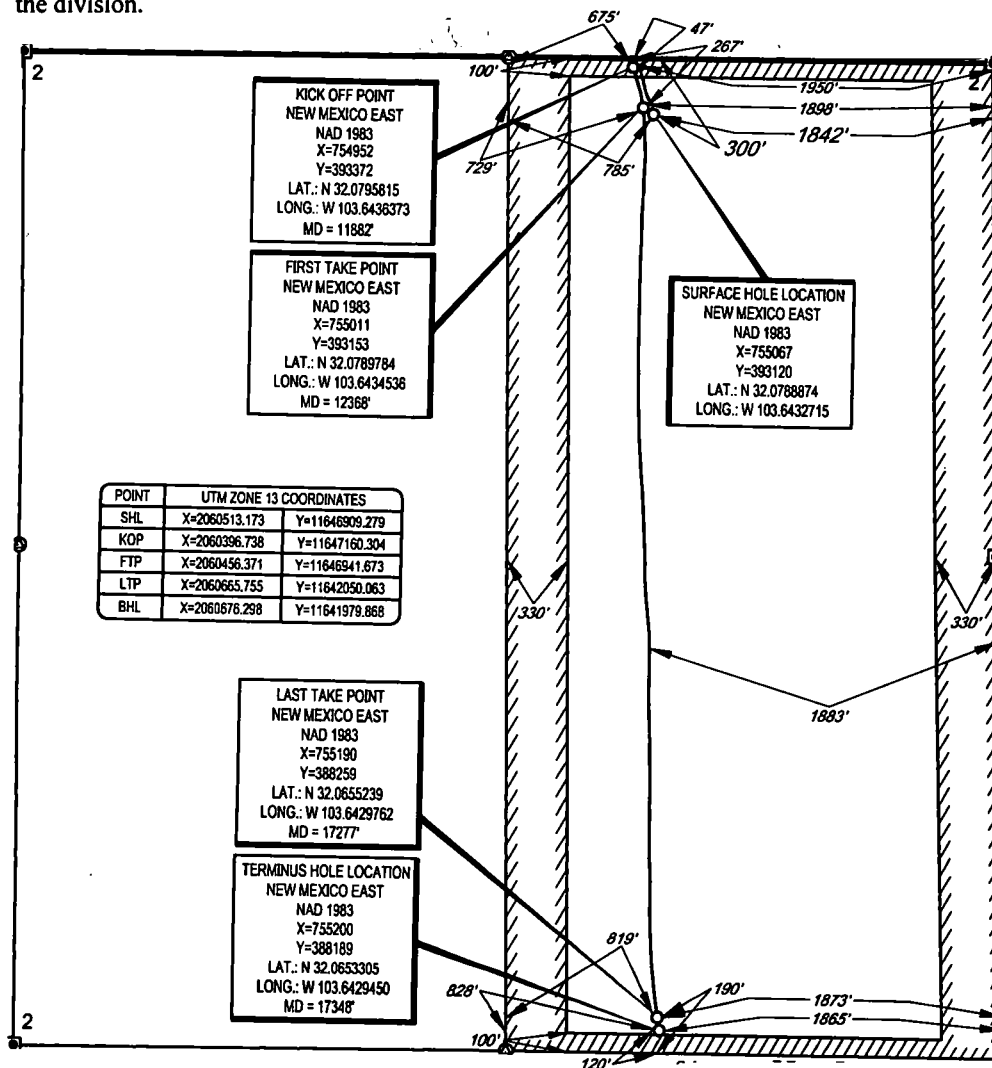

¹⁷OPERATOR CERTIFICATION

I hereby certify that the information contained herein is true and complete to the best of my knowledge and belief, and that this organization either owns a working interest or unleased mineral interest in the land including the proposed bottom hole location or has a right to drill this well at this location pursuant to a contract with an owner of such a mineral or working interest, or to a voluntary pooling agreement or a compulsory pooling order heretofore entered by the division.

Kay Maddox 02/27/2020
Signature Date


Kay Maddox
Printed Name

Kay_Maddox@eogresources.com
E-mail Address

¹⁸SURVEYOR CERTIFICATION

I hereby certify that the well location shown on this plat was plotted from field notes of actual surveys made by me or under my supervision, and that the same is true to the best of my belief.

03/26/2019
Date of Survey
Signature and Seal of Professional Surveyor
NEW MEXICO
24508
PROFESSIONAL SURVEYOR
Certification Number

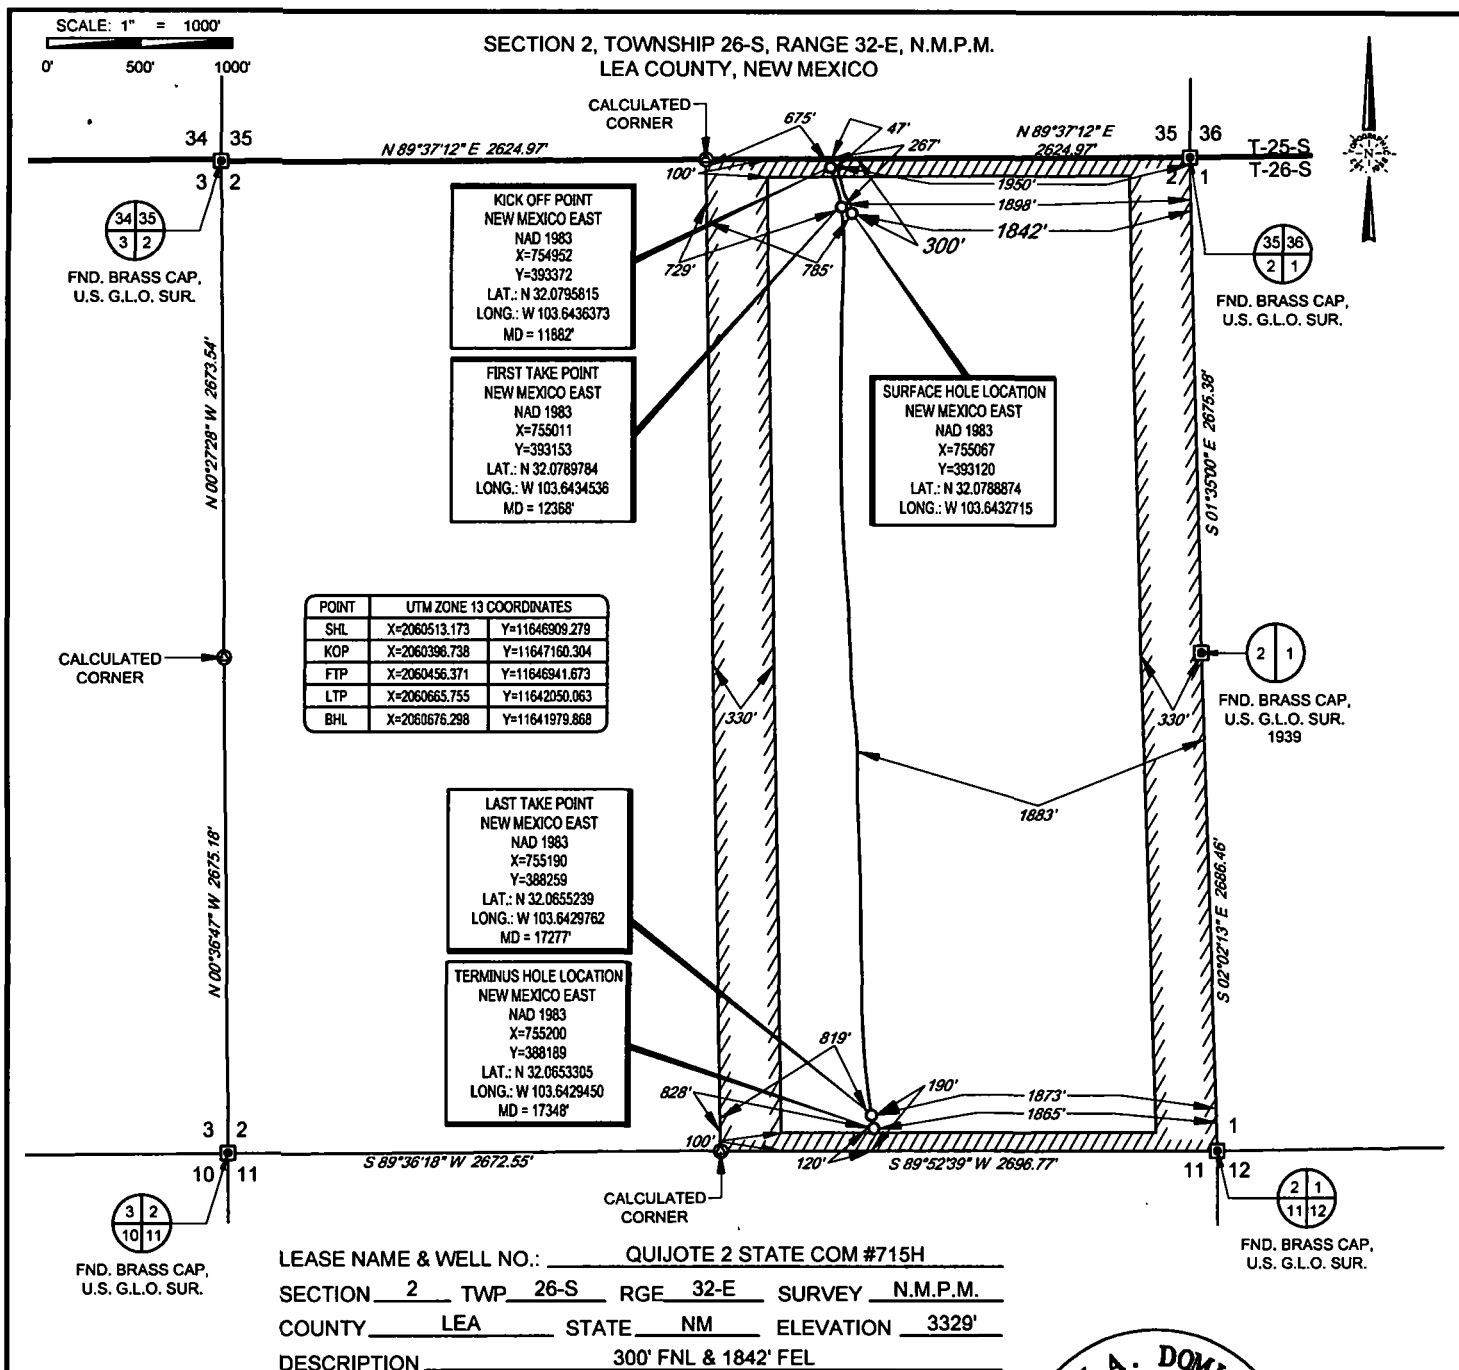


Geog resources, Inc.



TOPOGRAPHIC
LOYALTY INNOVATION LEGACY

1400 EVERMAN PARKWAY, Ste. 146 • FT. WORTH, TEXAS 76140
TELEPHONE: (817) 744-7512 • FAX (817) 744-7554
2803 NORTH BIG SPRING • MIDLAND, TEXAS 79705
TELEPHONE: (432) 682-1853 OR (800) 767-1853 • FAX (432) 682-1743
WWW.TOPOGRAPHIC.COM

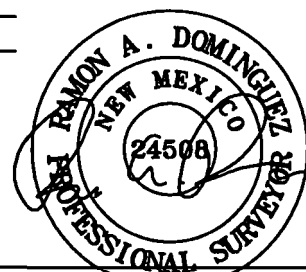

Ramon A. Dominguez, P.S. No. 24508
DECEMBER 31, 2019

QUIJOTE 2 STATE COM #715H AS-COMPLETE	REVISION:	NOTES: 1. ORIGINAL DOCUMENT SIZE: 8.5" X 11" 2. ALL BEARINGS, DISTANCES, AND COORDINATE VALUES CONTAINED HEREIN ARE GRID BASED UPON THE NEW MEXICO COORDINATE SYSTEM OF 1983, EAST ZONE, U.S. SURVEY FEET. 3. THIS WELL LOCATION SHOWN HEREON HAS BEEN SURVEYED ON THE GROUND UNDER MY SUPERVISION AND PREPARED ACCORDING TO THE EVIDENCE FOUND AT THE TIME OF SURVEY, AND DATA PROVIDED BY EOG RESOURCES, INC. THIS CERTIFICATION IS MADE AND LIMITED TO THOSE PERSONS OR ENTITIES SHOWN ON THE FACE OF THIS PLAT AND IS NON-TRANSFERABLE. THIS SURVEY IS CERTIFIED FOR THIS TRANSACTION ONLY.
	DATE: 12/31/2019	
	FILE: AD QUIJOTE_2_STATE_COM_715H	
	DRAWN BY: H.B.	
SHEET: 1 OF 1		

Intent ☐ As Drilled ☒

API #
30-025-46029

Operator Name: EOG RESOURCES, INC	Property Name: QUIJOTE 2 STATE COM	Well Number 715H
--------------------------------------	---------------------------------------	---------------------

Kick Off Point (KOP)

UL B	Section 2	Township 26S	Range 32E	Lot	Feet 47	From N/S NORTH	Feet 1950	From E/W EAST	County LEA
Latitude 32.0795815					Longitude 103.6436373			NAD 1983	

First Take Point (FTP)

UL B	Section 2	Township 26S	Range 32E	Lot	Feet 267	From N/S NORTH	Feet 1898	From E/W EAST	County LEA
Latitude 32.0789784					Longitude 103.6434536			NAD 1983	

Last Take Point (LTP)

UL O	Section 2	Township 26S	Range 32E	Lot	Feet 190	From N/S SOUTH	Feet 1873	From E/W EAST	County LEA
Latitude 32.0655239					Longitude 103.6429762			NAD 1983	

Is this well the defining well for the Horizontal Spacing Unit? ☐

Is this well an infill well? ☒

If infill is yes please provide API if available, Operator Name and well number for Defining well for Horizontal Spacing Unit.

API #
30-025-46028

Operator Name: EOG RESOURCES, INC	Property Name: QUIJOTE 2 STATE COM	Well Number #713H
--------------------------------------	---------------------------------------	----------------------

KZ 06/29/2018