

DISTRICT I

P.O. Box 1980, Hobbs, NM 88240

DISTRICT II

P.O. Box Drawer DD, Artesia, NM 88210

DISTRICT III

1000 Rio Brazos Rd., Aztec, NM 87410

OIL CONSERVATION DIVISION

P.O. Box 2088

Santa Fe, New Mexico 87504-2088

WELL API NO.	30-025-31709
5. Indicate Type of Lease	STATE ☒ FEE ☐
6. State Oil / Gas Lease No.	B-2706
7. Lease Name or Unit Agreement Name	VACUUM GLORIETA WEST UNIT
8. Well No.	80
9. Pool Name or Wildcat	VACUUM GLORIETA

SUNDRY NOTICES AND REPORTS ON WELLS (DO NOT USE THIS FORM FOR PROPOSALS TO DRILL OR TO DEEPEN OR PLUG BACK TO DIFFERENT RESERVOIR. USE "APPLICATION FOR PERMI (FORM C-101) FOR SUCH PROPOSALS.	
1. Type of Well:	OIL WELL ☐ GAS WELL ☐ OTHER INJECTION ☐
2. Name of Operator	CHEVRON USA INC
3. Address of Operator	15 SMITH RD, MIDLAND, TX 79705
4. Well Location	Unit Letter <u>G</u> : <u>2517</u> Feet From The <u>NORTH</u> Line and <u>2442</u> Feet From The <u>EAST</u> Line Section <u>36</u> Township <u>17S</u> Range <u>34E</u> NMPM <u>LEA</u> COUNTY
10. Elevation (Show whether DF, RKB, RT, GR, etc.)	3997' GR

11.

Check Appropriate Box to Indicate Nature of Notice, Report, or Other Data

NOTICE OF INTENTION TO:

PERFORM REMEDIAL WORK ☐ PLUG AND ABANDON ☐
TEMPORARILY ABANDON ☐ CHANGE PLANS ☐
PULL OR ALTER CASING ☐
OTHER: ☐

SUBSEQUENT REPORT OF:

REMEDIAL WORK ☒ ALTERING CASING ☐
COMMENCE DRILLING OPERATION ☐ PLUG AND ABANDONMENT ☐
CASING TEST AND CEMENT JOB ☐
OTHER: ☒ REPAIR OUT OF ZONE WTR INJ

12. Describe Proposed or Completed Operations (Clearly state all pertinent details, and give pertinent dates, including estimated date of starting any proposed work) SEE RULE 1103.

6-28-06: MIRU. REL PKR. TOH W/TBG.
6-29-06: TAG FILL @ 5773. BROKE CIRC 50 BBLS C/O FR 5773-5841. PULL UP TO 5810.
6-30-06: LOWER BIT TO 5841. C/O FILL FR 5841-5971. STOP MAKING HOLE @ 5971. TIH W/PKR, SN, 179 JTS 2 7/8" TBG TO 5750. SET PKR @ 5750. WOULD NOT TEST. REL PKR @ 5750. PULL UP 1 JT TO 5719.
7-03-06: REL PKR. TIH OPEN ENHDED TO 5583 W/174 JTS 2 7/8" TBG. SPOT 10 SX SAND. TIH W/WS TO TAG TOP OF SAND @ 5934. PULL UP & SPOT 5 SX SAND. TAG SAND @ 5901. PU CMT RET, TO 5678. SET RT W/177 JTS 2 7/8" WS. STING IN & OUT OF RET. PU SWAB.
7-05-06: PU SWAB.
7-06-06: PMP DN TBG, 30 BBLS TO LOAD. PU SHOE, DC, 171 JTS 2 7/8" TBG TO 5678'.
7-07-06: LOWER SHOE TO 5678'. CUT OVER CMT RT & PUSH DN TO 5773. MADE 2' W/SHOE TO 5775. TIH W/BIT & WS TO TAG @ 5775.
7-10-06: LOWER BIT & TAG @ 5775. DRILL FR 5775-5777. FELL THRU. TG SAND @ 5930. TIH W/BIT & TBG. WORK STRING MILL FR 5764-5795. BIT @ 5730.
7-11-06: WORK STRING MILL FR 5764-5795. TIH W/RBP & PKR TO 5775. COULDN'T GO THRU. TIH W/156 JTS 2 7/8" TBG TO 5008' OPEN ENDED.
7-12-06: TIH W/PKR & SET @ 5682'. TIH W/184 JTS 2 3/8" TBG TO 5688'.
7-13-06: TIH W/2 7/8" WS TO 5674.
7-14-06: WOC. 7-17-06: WOC.
7-18-06: TIH W/TBG & TAG @ 5930. PUH EOT @ 5924. PUMP 2 BBLS CL C NEAT CMT. EOT @ 5870. REV CIRC CMT. TIH W/10 STANDS. TAG CMT @ 5890. TIH W/PKR & SET @ 5678'. 7-19-06: REL PKR. PU CMT RET & SET @ 5672. 7-20-06: PMP 4 BBLS THRU CMT RET. ON VAC. PUMP 10 BBLS OVERDISPLACEMENT. CMT W/150 SX IN TBG. ON VAC. WOC. STING OUT OF RET. COULD NOT REVERSE OUT. CIRC W/135 BBLS. 7-21-06: TIH W/BIT & TAG @ 5675. PULL 1 STAND. 7-24-06: DRILL CMT 5675-5678. DRILL RET. DRILL 5678-5768. DRILL 5768-5800. DRILL FR 5800 & FELL OUT OF CMT @ 5810. CHASE TO 5863'. 7-25-06: TIH W/TBG & BIT. TAG @ 5871. DRILL THRU CMT @ 5930. TIH TO 5971. TIH W/TBG. 7-26-06: PU PKR & SET @ 5743'. TIH W/TBG. LATCH ON PKR. RUN MIT TEST. APPLY 515# ON CSG. LOST 15# IN 30 MINS. 7-27-06: APPLY 500# ON CSG ANNULUS. LOST 5# IN 30 MINS. RIG DOWN. FINAL REPORT (ORIGINAL CHART & COPY OF CHART ATTACHED)


I hereby certify that the information above is true and complete to the best of my knowledge and belief.

SIGNATURE Denise Pinkerton TITLE Regulatory Specialist DATE 9/12/2006
TYPE OR PRINT NAME Denise Pinkerton Telephone No. 432-687-7375

(This space for State Use)

APPROVED Harry W. Wink TITLE OC FIELD REPRESENTATIVE II/STAFF MANAGER
CONDITIONS OF APPROVAL, IF ANY: DATE

SEP 14 2006

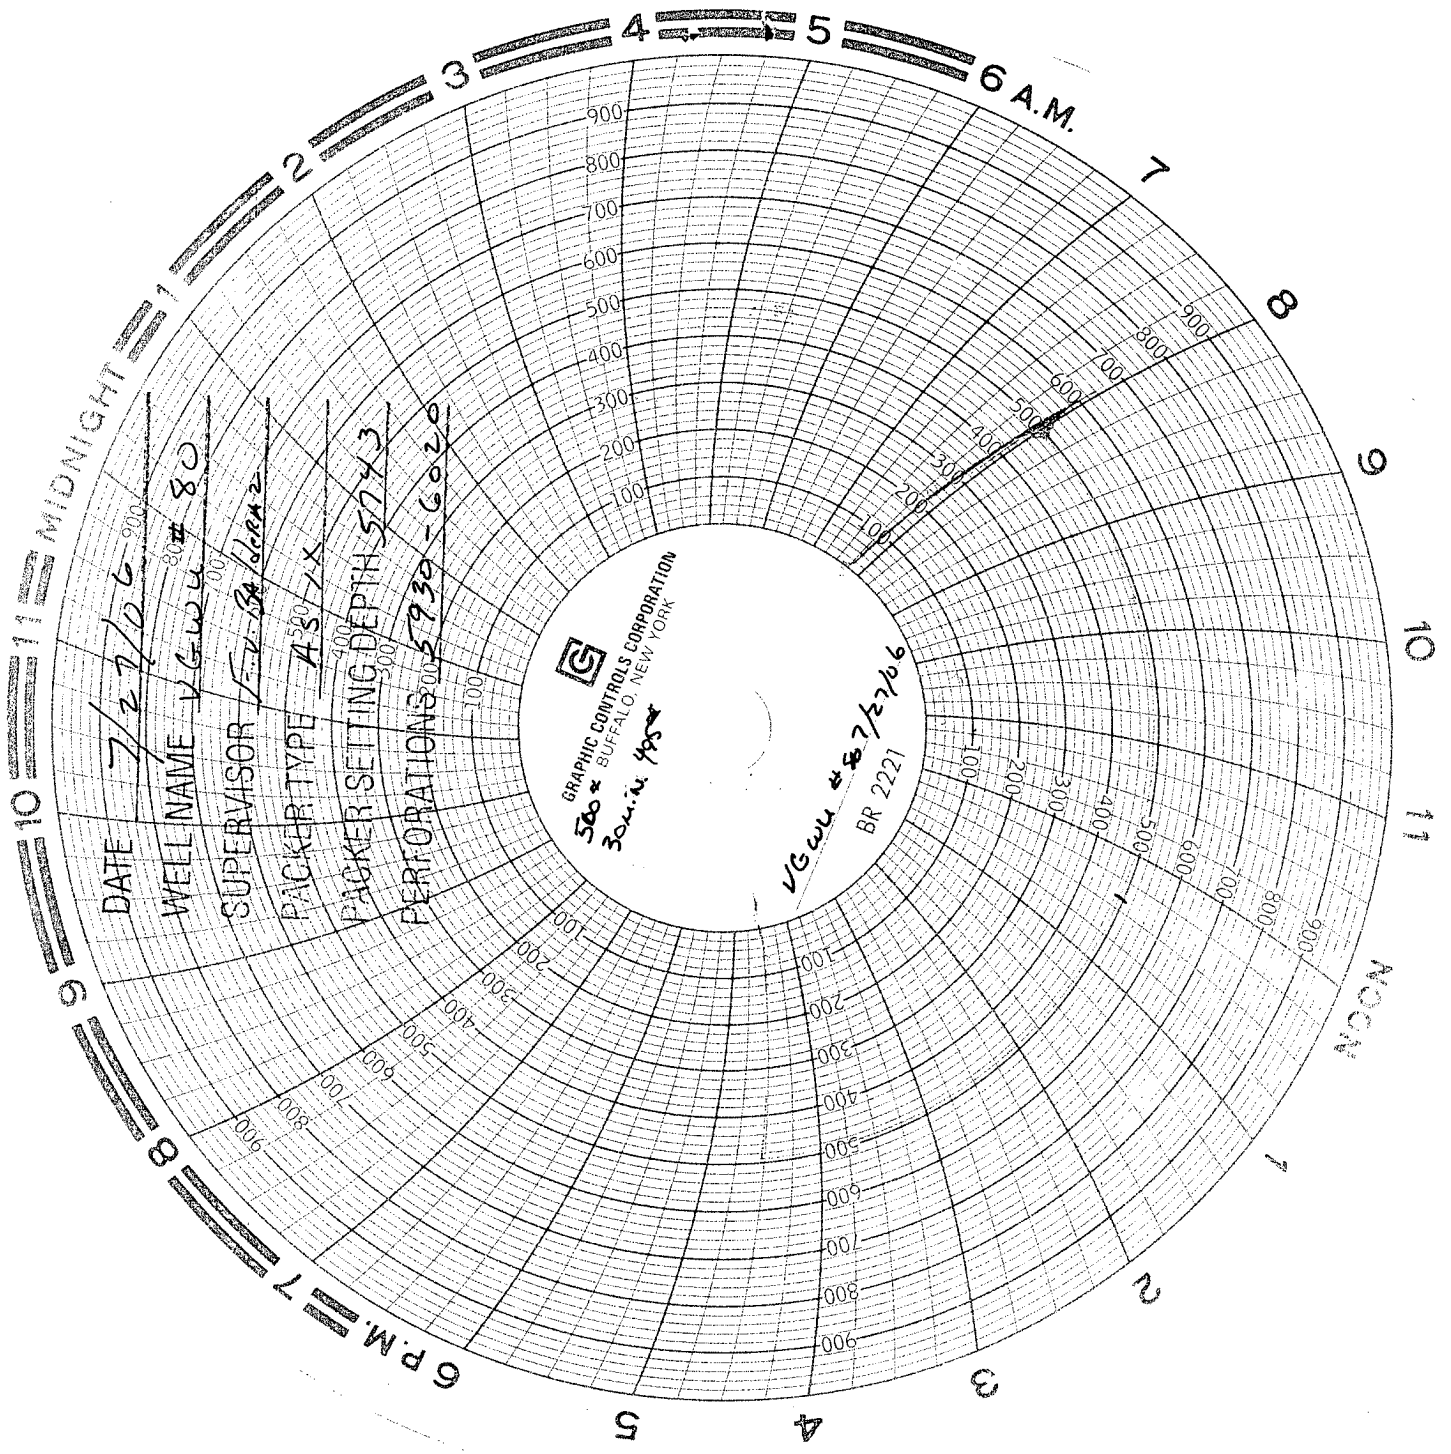

GRAPHIC CONTROLS CORPORATION
500 ft
30 min
495 ft

V.G.W. #80 7/27/06
BR 2221

DATE 7/27/06
WELL NAME V.G.W. #80
SUPERVISOR F.V. B. / C.R. 2
PACKER TYPE AS 7X
PACKER SETTING DEPTH 5743
PERFORATIONS 5930-6020