

Submit 3 Copies To Appropriate District Office
District I
1625 N French Dr., Hobbs, NM 88240
District II
1301 W Grand Ave., Artesia, NM 88210
District III
1000 Rio Brazos Rd., Aztec, NM 87410
District IV
1220 S. St Francis Dr., Santa Fe, NM 87505

State of New Mexico
Energy, Minerals and Natural Resources

Form C-103
May 27, 2004

OIL CONSERVATION DIVISION
1220 South St. Francis Dr.
Santa Fe, NM 87505

WELL API NO. 30-025-01033
5. Indicate Type of Lease STATE ☒ FEE ☐
6. State Oil & Gas Lease No. 15995
7. Lease Name or Unit Agreement Name STATE BD
8. Well Number 3
9. OGRID Number 20165
10. Pool name or Wildcat <96101> Bagley Field SWD, Devonian
11. Elevation (Show whether DR, RKB, RT, GR, etc.) 4232 GR
Pit or Below-grade Tank Application ☐ or Closure ☐
Pit type _____ Depth to Groundwater _____ Distance from nearest fresh water well _____ Distance from nearest surface water _____
Pit Liner Thickness: _____ mil Below-Grade Tank: Volume _____ bbls; Construction Material _____

12. Check Appropriate Box to Indicate Nature of Notice, Report or Other Data

NOTICE OF INTENTION TO:

PERFORM REMEDIAL WORK ☐ PLUG AND ABANDON ☐
TEMPORARILY ABANDON ☐ CHANGE PLANS ☐
PULL OR ALTER CASING ☐ MULTIPLE COMPL ☐

OTHER: **SWD 831** ☐

SUBSEQUENT REPORT OF:

REMEDIAL WORK ☐ ALTERING CASING ☐
COMMENCE DRILLING OPNS. ☐ P AND A ☐
CASING/CEMENT JOB ☐

OTHER: Well converted to SWD ☒

13. Describe proposed or completed operations. (Clearly state all pertinent details, and give pertinent dates, including estimated date of starting any proposed work). SEE RULE 1103. For Multiple Completions: Attach wellbore diagram of proposed completion or recompletion.

3/28/2002 – 4/30/2002: Begin SWD Conversion. Squeeze Penn perfs (8967'-10073') w/500 sx; squeeze perfs 9908'-10073' w/56 sx cmt; squeeze perfs 10780'-10805' w/315 sx.

5/1/2002 – 5/22/2002: Drill out cement. Deepen wellbore to 11400'. Acidize open hole w/5000 gals 15% HCL acid. Test csg/Chart attached.




Non-Well Pod # 2836954

I hereby certify that the information above is true and complete to the best of my knowledge and belief. I further certify that any pit or below-grade tank has been/will be constructed or closed according to NMOCD guidelines ☐, a general permit ☐ or an (attached) alternative OCD-approved plan ☐.

SIGNATURE Ken Krawietz TITLE District Engineer DATE: 8/20/2007

Type or print name Ken Krawietz E-mail address: kkrawietz@samson.com Telephone No. 432-683-7063
For State Use Only

APPROVED BY: Thay W. Wink TITLE OC FIELD REPRESENTATIVE II/STAFF MANAGER DATE AUG 27 2007
Conditions of Approval (if any):

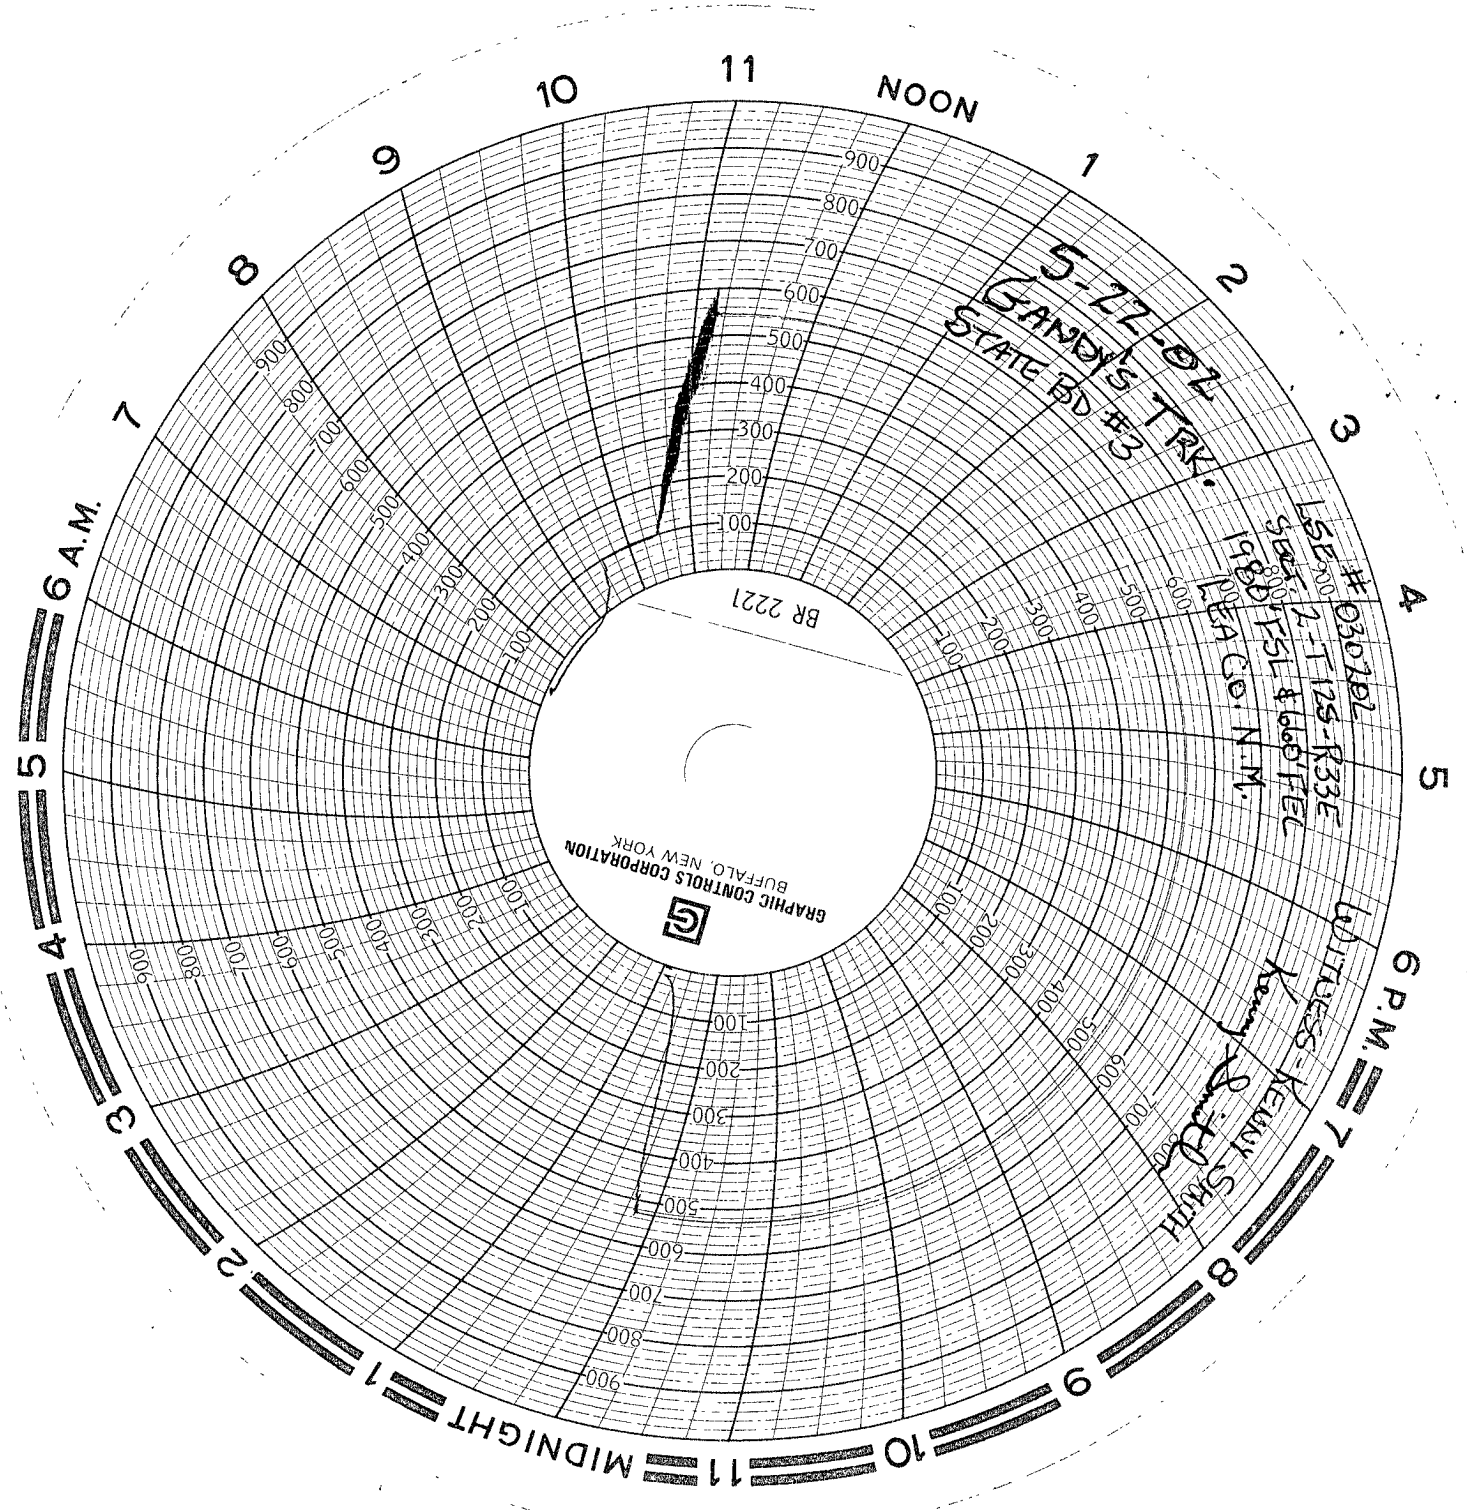

5-22-02
GANDY'S TRK.
STATE BD #3

#030702
LSE 125-R33E
5000 FSL & 600 FTEC
1980 FEA Co. N.M.

Witness - KENNY SMITH
Kenny Smith