

Submit 3 Copies To Appropriate District Office  
District I  
1625 N French Dr., Hobbs, NM 88240  
District II  
1301 W. Grand Ave., Artesia, NM 88210  
District III  
1000 Rio Brazos Rd., Aztec, NM 87410  
District IV  
1220 S. St Francis Dr., Santa Fe, NM 87505

State of New Mexico  
Energy, Minerals and Natural Resources

Form C-103  
May 27, 2004

OIL CONSERVATION DIVISION  
1220 South St. Francis Dr.  
Santa Fe, NM 87505

<b>SUNDRY NOTICES AND REPORTS ON WELLS</b> (DO NOT USE THIS FORM FOR PROPOSALS TO DRILL OR TO DEEPEN OR PLUG BACK TO A DIFFERENT RESERVOIR. USE "APPLICATION FOR PERMIT" (FORM C-101) FOR SUCH PROPOSALS.)		WELL API NO. 30-025-32255
1. Type of Well: Oil Well <input checked="" type="checkbox"/> Gas Well <input type="checkbox"/> Other <input type="checkbox"/>		5. Indicate Type of Lease STATE <input checked="" type="checkbox"/> FEE <input type="checkbox"/>
2. Name of Operator Yates Petroleum Corporation		6. State Oil & Gas Lease No. VB-134
3. Address of Operator 105 S. 4 <sup>th</sup> Street, Artesia, NM 88210		7. Lease Name or Unit Agreement Name Kiwi AKX State
4. Well Location Unit Letter A : 330 feet from the North line and 330 feet from the East line Section 16 Township 22S Range 32E NMPM Lea County		8. Well Number 9
11. Elevation (Show whether DR, RKB, RT, GR, etc.) 3781' GR		9. OGRID Number 025575
Pit or Below-grade Tank Application <input type="checkbox"/> or Closure <input type="checkbox"/>		10. Pool name or Wildcat Livingston Ridge; Delaware, East
Pit type Steel Depth to Groundwater N/A Distance from nearest fresh water well N/A Distance from nearest surface water N/A		
Pit Liner Thickness: N/A mil Below-Grade Tank: Volume N/A bbls; Construction Material N/A		

12. Check Appropriate Box to Indicate Nature of Notice, Report or Other Data

NOTICE OF INTENTION TO:

PERFORM REMEDIAL WORK ☐ PLUG AND ABANDON ☒  
TEMPORARILY ABANDON ☐ CHANGE PLANS ☐  
PULL OR ALTER CASING ☐ MULTIPLE COMPL ☐  
OTHER: ☐

SUBSEQUENT REPORT OF:

REMEDIAL WORK ☐ ALTERING CASING ☐  
COMMENCE DRILLING OPNS. ☐ P & A ☐  
CASING/CEMENT JOB ☐  
OTHER: ☐

13. Describe proposed or completed operations. (Clearly state all pertinent details, and give pertinent dates, including estimated date of starting any proposed work). SEE RULE 1103. For Multiple Completions: Attach wellbore diagram of proposed completion or recompletion.

- 1) MIRU WSU. RU safety equipment. No casing recovery will be attempted. TOH w/tubing.
- 2) Spot 25 sx Class "C" cement plug 4800-4900'. POOH. This puts a 100' plug across the top of the Delaware. WOC and tag plug.
- 3) Spot 30 sx Class "C" cement plug 4557-4657'. POOH. This puts a 100' plug across Intermediate casing, inside and outside the casing. WOC and tag plug.
- 4) Perforate and spot 30 sx Class "C" cement plug 2500-2600'. POOH. This puts 100' plug in between the Surface casing shoe plug and the top of the Rustler plug, inside and outside the casing. WOC and tag plug.
- 5) Perforate and spot 30 sx Class "C" cement plug 820-920'. POOH. This puts 100' plug across the Surface casing shoe and across the top of the Rustler, inside and outside the casing. WOC and tag plug.
- 6) Perforate and spot 15 sx Class "C" cement plug from 60' to surface, inside and outside the casing.
- 7) Remove all surface equipment, weld dry-hole marker and clean up location as per regulations.

(Proposed Schematic Attached)

I hereby certify that the information above is true and complete to the best of my knowledge and belief. I further certify that any pit or below-grade tank has been/will be constructed/closed according to NMOCD guidelines ☐, a general permit ☐ or an (attached) alternative OCD-approved plan ☐.

SIGNATURE Stormi Davis TITLE Regulatory Compliance Technician DATE 1-22-08

Type or print name Stormi Davis E-mail address: stormid@ypcnm.com Telephone No. 575-748-1471

For State Use Only

APPROVED BY: Harry W. Wink TITLE OC FIELD REPRESENTATIVE II/STAFF MANAGER DATE FEB 25 2008

THE OIL CONSERVATION DIVISION MUST  
BE NOTIFIED 24 HOURS PRIOR TO THE  
BEGINNING OF PLUGGING OPERATIONS

WELL NAME: Kiwi AKX State #9

FIELD: East Livingston Ridge

LOCATION: 330' FNL & 330' FEL of Section 16-22S-32E

Lea Co., NM


GL: 3781' ZERO: KB: 3,795'

SPUD DATE: COMPLETION DATE:

COMMENTS: API No.: 30-025-32255

### CASING PROGRAM

13-3/8" 54.5# J-55	870'
8-5/8" 32# J-55	4,607'
5-1/2" 15.5#/17# J55 & N80	8,915'

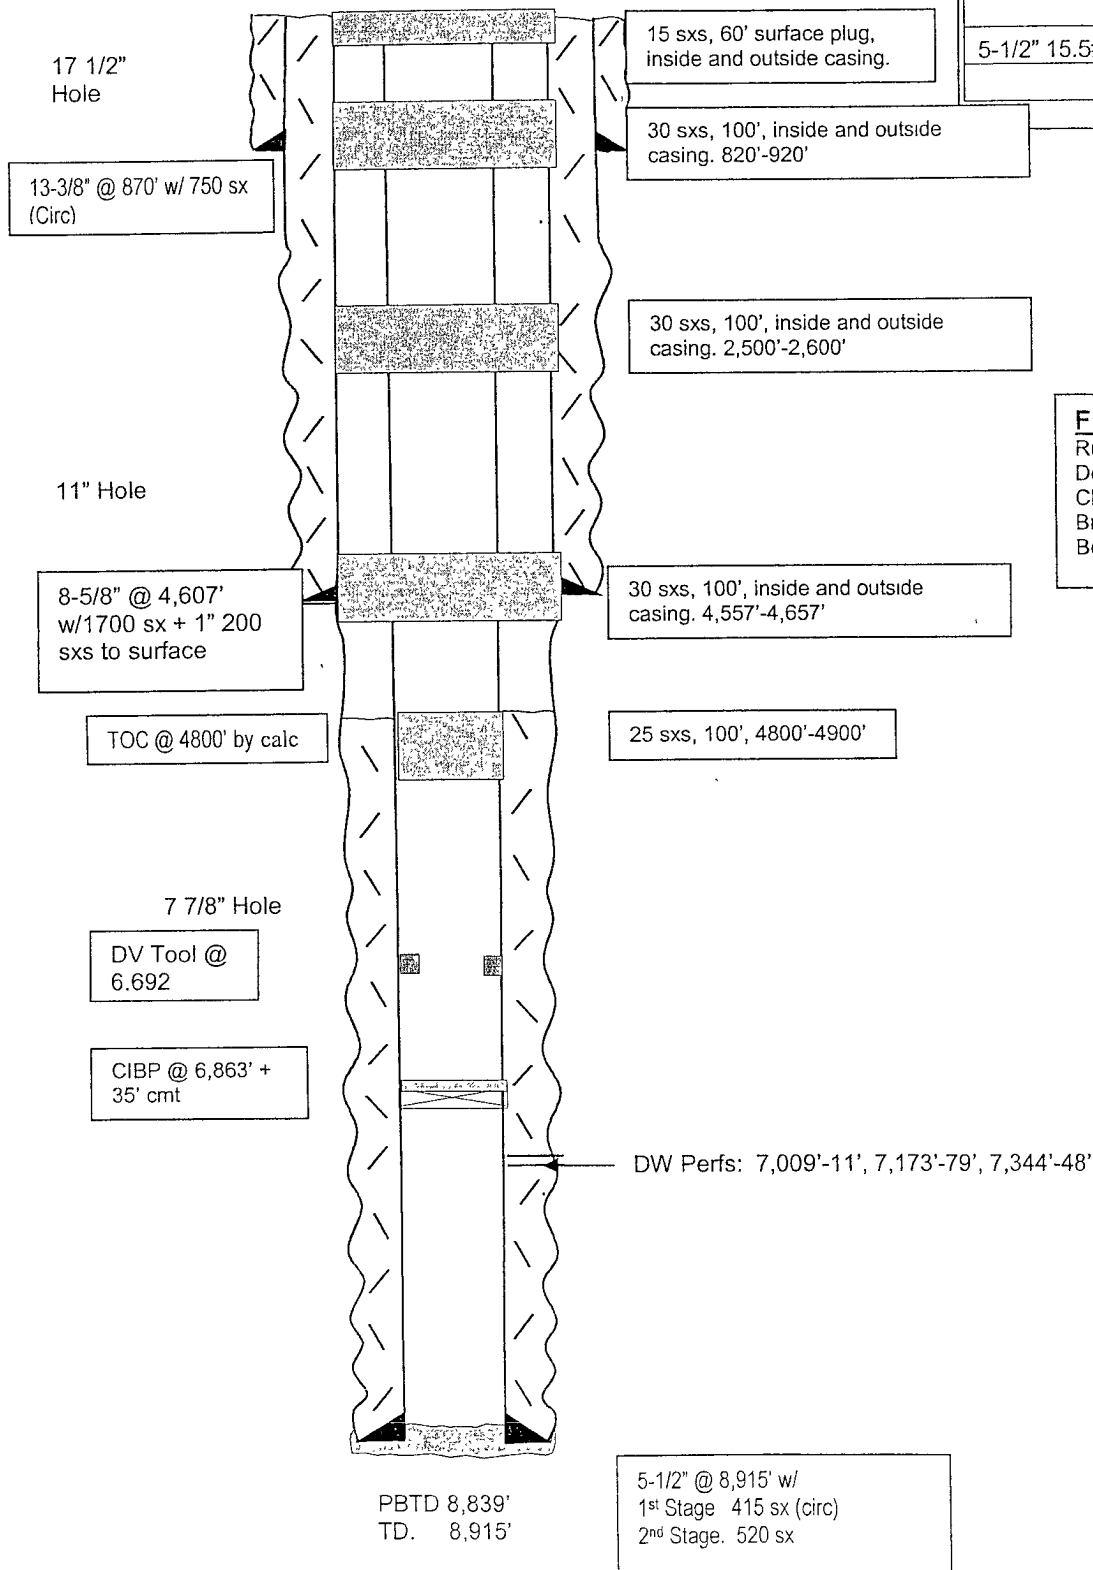

**After**

### Fm top:

Rustler : 864'  
Delaware : 4,845'  
Cherry Canyon : 5,860'  
Brushy Canyon : 7,606'  
Bone Springs : 8,756'

Not to Scale

12/18/07  
DC/Hotter