

UNITED STATES  
DEPARTMENT OF THE INTERIOR  
BUREAU OF LAND MANAGEMENT

FORM APPROVED  
OMB NO. 1004-0135  
Expires July 31, 2010

**SUNDRY NOTICES AND REPORTS ON WELLS**  
*Do not use this form for proposals to drill or to re-enter an abandoned well. Use form 3160-3 (APD) for such proposals.*

**SUBMIT IN TRIPLICATE - Other instructions on reverse side.**

1. Type of Well <input type="checkbox"/> Oil Well <input checked="" type="checkbox"/> Gas Well <input type="checkbox"/> Other		5. Lease Serial No. NMNM57285
2. Name of Operator CHESAPEAKE OPERATING INC		6. If Indian, Allottee or Tribe Name
Contact HENRY HOOD		7. If Unit or CA/Agreement, Name and/or No NMNM117035
3a. Address P O BOX 18496 OKLAHOMA CITY, OK 73154-0496	3b. Phone No (include area code) Ph: 405.767.4275	8. Well Name and No. CODORNIZ 28 FEDERAL 3
4. Location of Well (Footage, Sec, T., R, M, or Survey Description) Sec 28 T19S R34E SWSE 860FSL 1980FEL Unit 0		9. API Well No 30-025-37523-00-S1
		10. Field and Pool, or Exploratory QUAIL RIDGE
		11. County or Parish, and State LEA COUNTY, NM

12. CHECK APPROPRIATE BOX(ES) TO INDICATE NATURE OF NOTICE, REPORT, OR OTHER DATA

TYPE OF SUBMISSION	TYPE OF ACTION			
<input type="checkbox"/> Notice of Intent	<input type="checkbox"/> Acidize	<input type="checkbox"/> Deepen	<input type="checkbox"/> Production (Start/Resume)	<input type="checkbox"/> Water Shut-Off
<input checked="" type="checkbox"/> Subsequent Report	<input type="checkbox"/> Alter Casing	<input type="checkbox"/> Fracture Treat	<input type="checkbox"/> Reclamation	<input type="checkbox"/> Well Integrity
<input type="checkbox"/> Final Abandonment Notice	<input type="checkbox"/> Casing Repair	<input type="checkbox"/> New Construction	<input type="checkbox"/> Recomplete	<input checked="" type="checkbox"/> Other
	<input type="checkbox"/> Change Plans	<input type="checkbox"/> Plug and Abandon	<input type="checkbox"/> Temporarily Abandon	Site Facility Diagram/Security Plan
	<input type="checkbox"/> Convert to Injection	<input type="checkbox"/> Plug Back	<input type="checkbox"/> Water Disposal	

13. Describe Proposed or Completed Operation (clearly state all pertinent details, including estimated starting date of any proposed work and approximate duration thereof. If the proposal is to deepen directionally or recompleat horizontally, give subsurface locations and measured and true vertical depths of all pertinent markers and zones. Attach the Bond under which the work will be performed or provide the Bond No. on file with BLM/BIA. Required subsequent reports shall be filed within 30 days following completion of the involved operations. If the operation results in a multiple completion or recompleat in a new interval, a Form 3160-4 shall be filed once testing has been completed. Final Abandonment Notices shall be filed only after all requirements, including reclamation, have been completed, and the operator has determined that the site is ready for final inspection.)

PER REQUEST OF KATHERINE HASTON WITH THE BLM:

PLEASE FIND THE ATTACHED UPDATED DIAGRAM FOR THE CODORNIZ 28 FEDERAL 3.

(CHK PN 819656)

**RECEIVED**

MAR 27 2008

**HOBBS OCD**

14. I hereby certify that the foregoing is true and correct. Electronic Submission #59209 verified by the BLM Well Information System For CHESAPEAKE OPERATING INC, sent to the Hobbs Committed to AFMSS for processing by KURT SIMMONS on 03/24/2008 (08KMS0528SE)	
Name (Printed/Typed) HENRY HOOD	Title AUTHORIZED REPRESENTATIVE
Signature (Electronic Submission)	Date 03/24/2008

**THIS SPACE FOR FEDERAL OR STATE OFFICE USE**

Approved By <b>ACCEPTED</b>	JAMES A AMOS Title SUPERVISOR EPS	Date 03/26/2008
Conditions of approval, if any, are attached. Approval of this notice does not warrant or certify that the applicant holds legal or equitable title to those rights in the subject lease which would entitle the applicant to conduct operations thereon.		Office Hobbs


Title 18 U.S.C. Section 1001 and Title 43 U.S.C. Section 1212, make it a crime for any person knowingly and willfully to make to any department or agency of the United States any false, fictitious or fraudulent statements or representations as to any matter within its jurisdiction.

**\*\* BLM REVISED \*\* BLM REVISED \*\* BLM REVISED \*\* BLM REVISED \*\* BLM REVISED \*\***

# CHESAPEAKE OPERATING, INC.

CHK Name & Number: CODORNIZ 28 FED 3 819656  
 API Number: 30-025-37523  
 County: LEA  
 State: NM  
 Field: QUAIL RIDGE  
 Qtr Qtr Calls: SWSE  
 Sec/Twnshp/Rng: 28-19S-34E  
 Number of Acres: 320

Regulatory Agency: BLM  
 Lease Sign Type: APD WELL  
 CA#: NMNM 117035  
 APD Lease #: NMNM 57285  
 Federal/Indian: FEDERAL  
 Last Violation: UNKNOWN  
 District: PERMIAN NORTH  
 Field Office: HOBBS

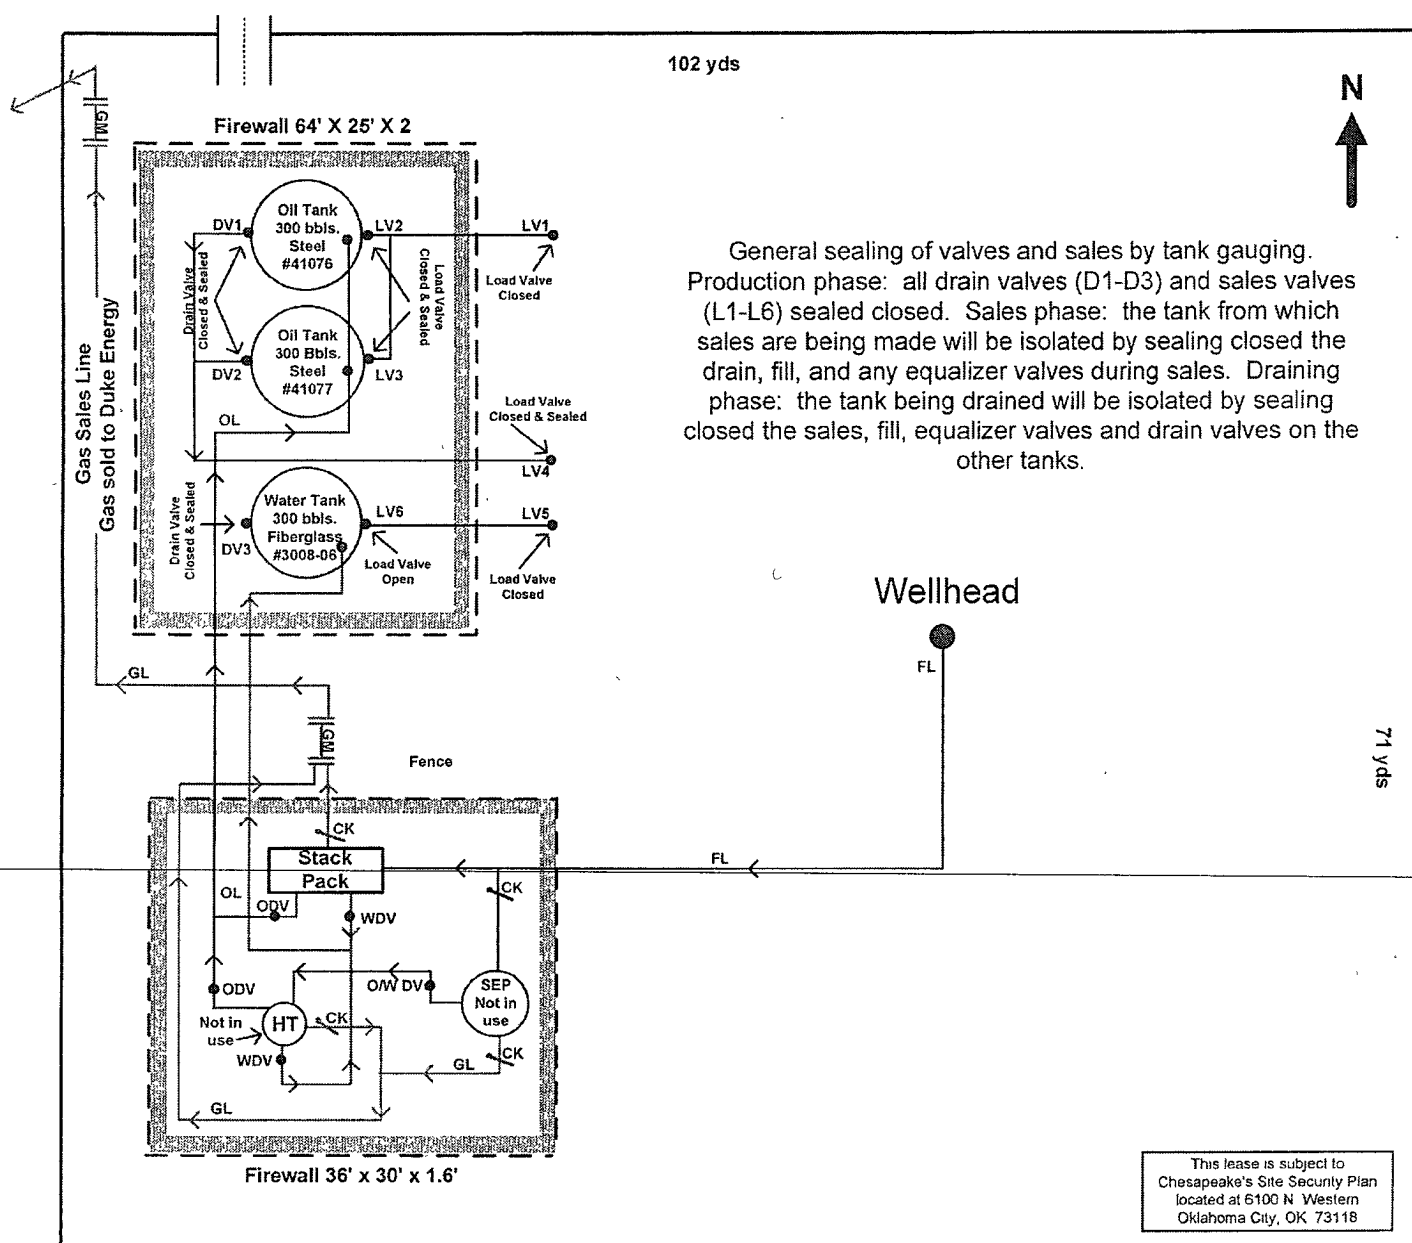

This lease is subject to Chesapeake's Site Security Plan located at 6100 N. Western Oklahoma City, OK 73118

Direction of Flow off Site: W

Prepared by: Jackie Reynolds  
 Date: 3/19/2008

Approved by:  
 Date: