


See COA's
Pete North

30-025-39745

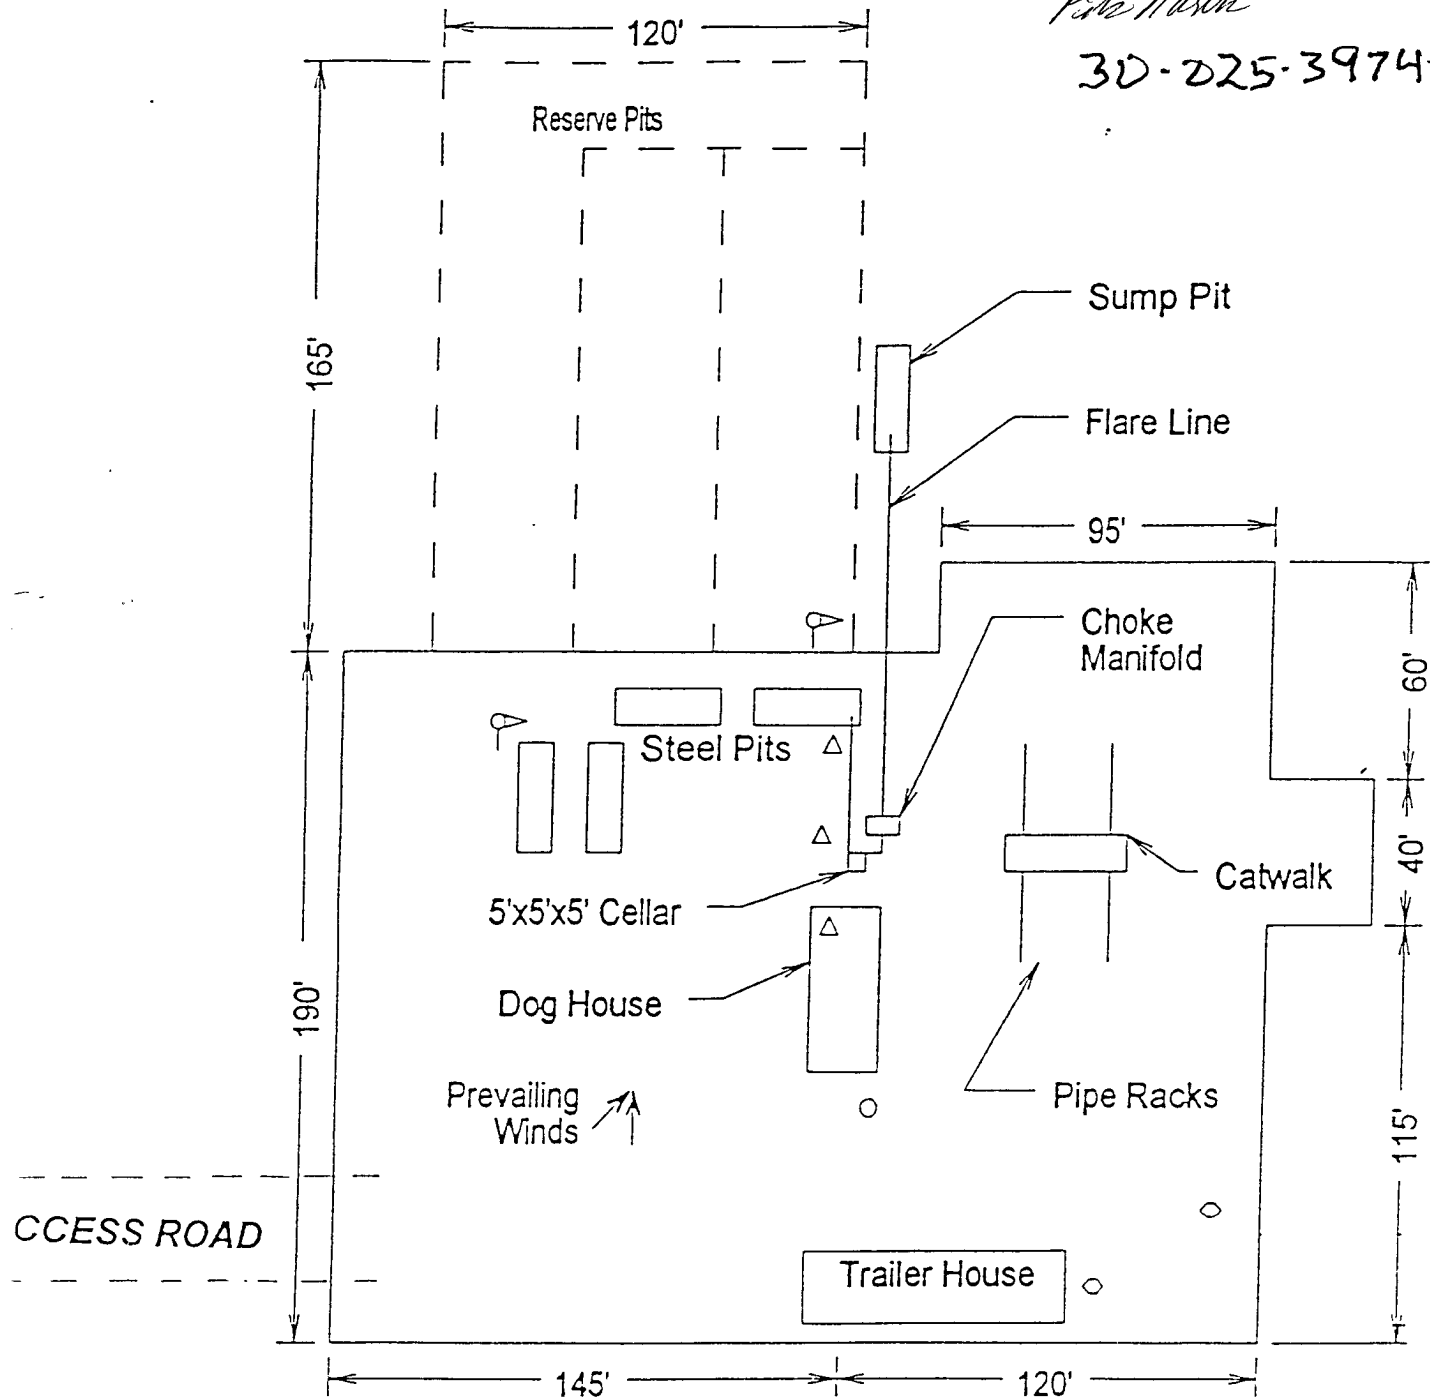

- Wind Direction Indicators
(wind sock or streamers)
- △ H2S Monitors
(alarms at bell nipple and shale shaker)
- Briefing Areas
- Remote BOP Closing Unit
- Sign and Condition Flags

EXHIBIT "D"
RIG LAY OUT PLAT

PURE ENERGY OPERATING, INC.
LUSK "33" FEDERAL #7
UNIT "H" SECTION 33
T19S-R32E LEA CO. NM

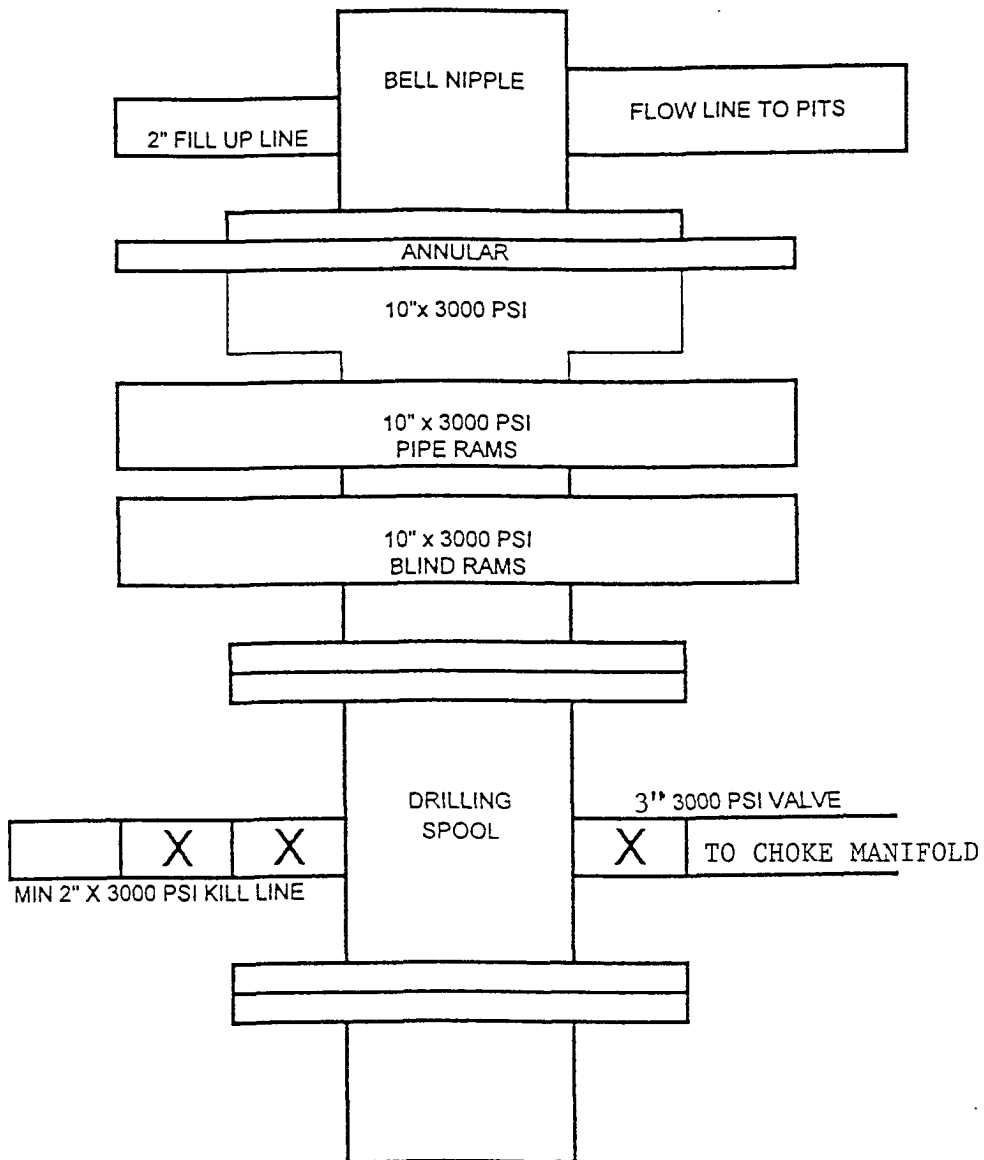


EXHIBIT "E"
 SKETCH OF B.O.P. TO BE USE ON

PURE ENERGY OPERATING, INC.
 LUSK "33" FEDERAL #7
 UNIT "H" SECTION 33
 T19S-R32E LEA CO. NM

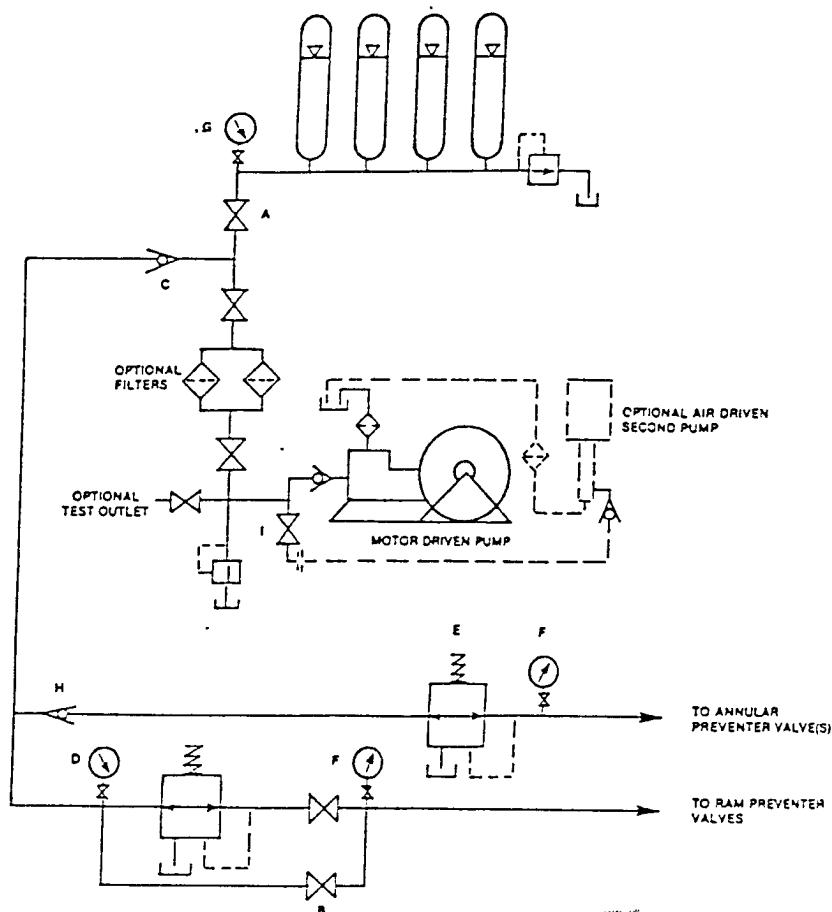


FIGURE K6-1. The schematic sketch of an accumulator system shows required and optional components.


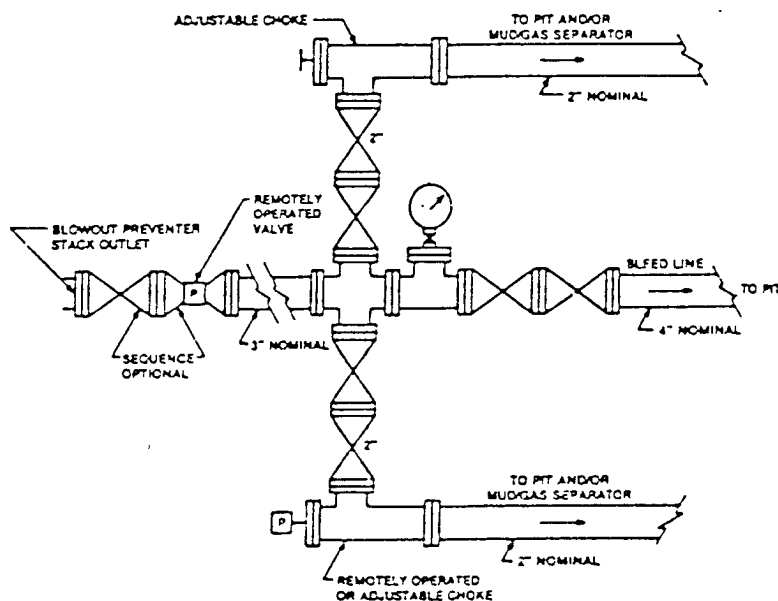


FIGURE K4-2. Typical choke manifold assembly for SM rated pressure service — surface installation.

EXHIBIT "E-1"
CHOKE MANIFOLD & CLOSING UNIT


PURE ENERGY OPERATING, INC.
LUSK "33" FEDERAL #7
UNIT "H" SECTION 33
T19S-R32E LEA CO. NM

SECTION 33, TOWNSHIP 19 SOUTH, RANGE 32 EAST, N.M.P.M.,
LEA COUNTY, NEW MEXICO

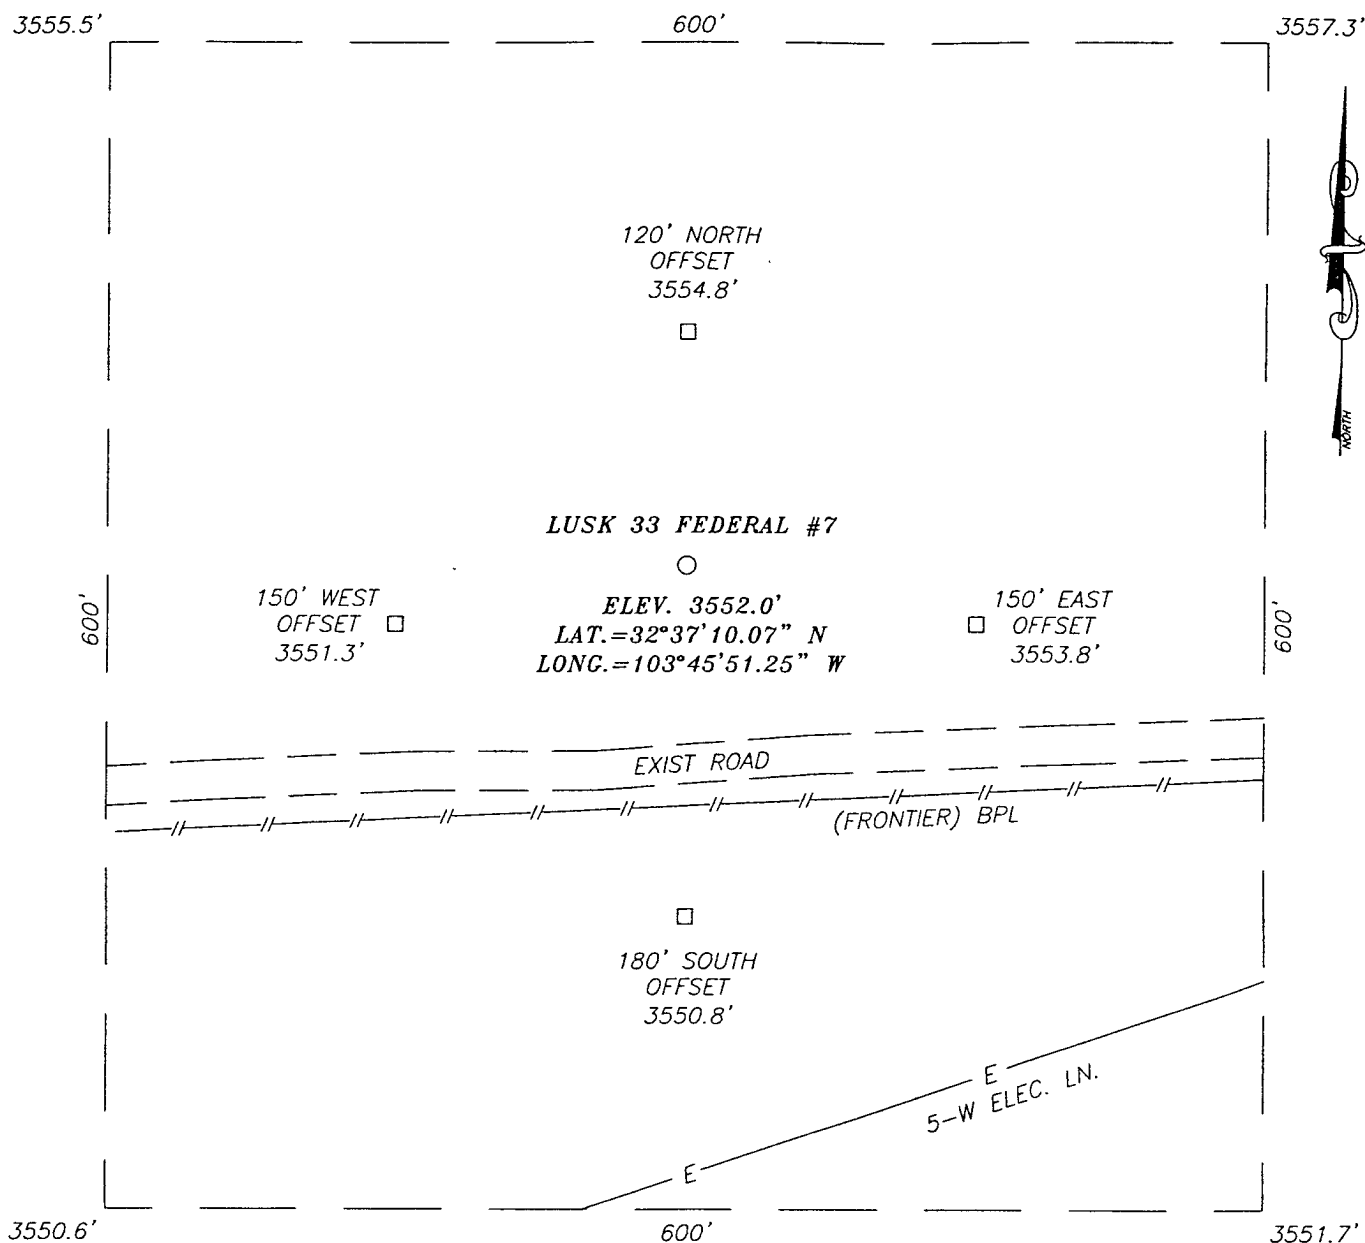

DIRECTIONS TO LOCATION

FROM THE INTERSECTION OF ST. HWY. #243 AND
 CO. RD. #126 (MALJAMAR RD.) GO NORTH ON
 MALJAMAR RD. FOR APPROX. 3.9 MILES. TURN
 RIGHT (EAST) AND GO APPROX. 1.1 MILES. TURN
 RIGHT (SOUTH) AND GO APPROX. 0.8 MILES, VEER
 SE AND GO APPROX. 0.3 MILES, VEER EAST AND
 GO APPROX. 0.5 MILES. THIS LOCATION IS
 APPROX. 50' NORTH.

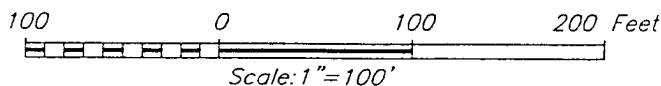

PURE ENERGY OPERATING, INC.


LUSK 33 FEDERAL #7 WELL
 LOCATED 1650 FEET FROM THE NORTH LINE
 AND 660 FEET FROM THE EAST LINE OF SECTION 33,
 TOWNSHIP 19 SOUTH, RANGE 32 EAST, N.M.P.M.,
 LEA COUNTY, NEW MEXICO.

Survey Date: 08/26/05	Sheet 1 of 1 Sheets
W.O. Number: 05.11.1338	Dr By: LA
Date: 08/30/05	Rev 1:8/8/07
Disk: CD#5	05111338
Scale: 1"=100'	



PROVIDING SURVEYING SERVICES
 SINCE 1946
JOHN WEST SURVEYING COMPANY
 412 N. DAL PASO
 HOBBS, N.M. 88240
 (505) 393-3117

VICINITY MAP

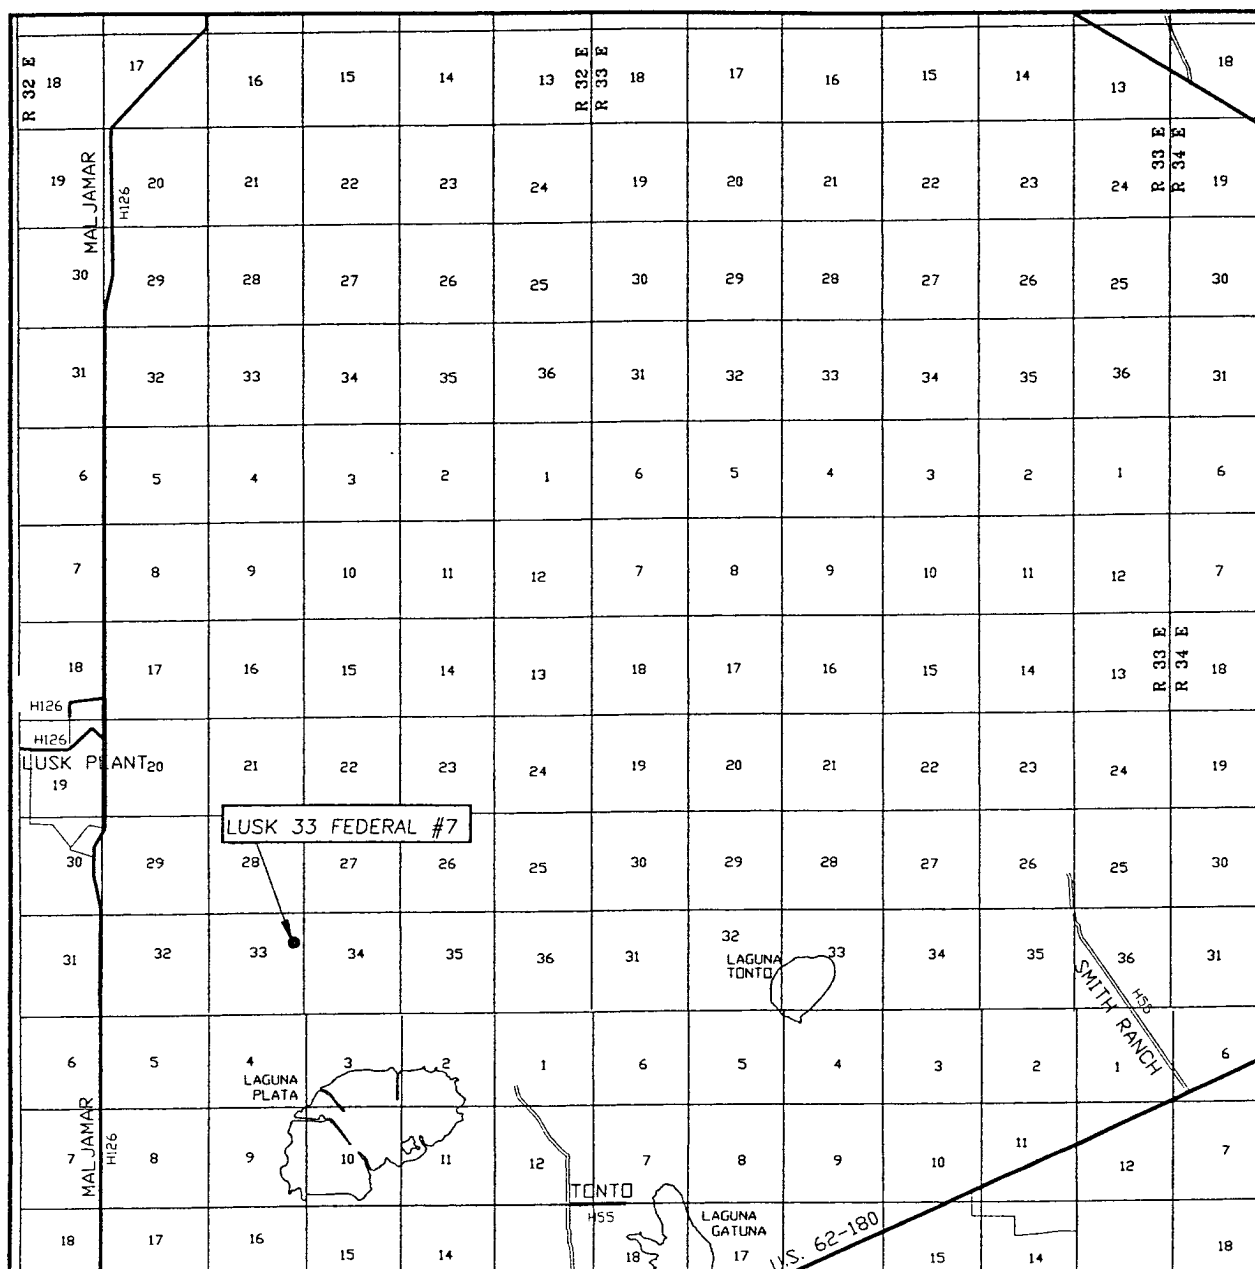

SCALE: 1" = 2 MILES

SEC. 33 TWP. 19-S RGE. 32-E

SURVEY N.M.P.M.


COUNTY LEA

DESCRIPTION 1650' FNL & 660' FEL


ELEVATION 3552'

OPERATOR PURE ENERGY OPERATING, INC.

LEASE LUSK 33 FEDERAL

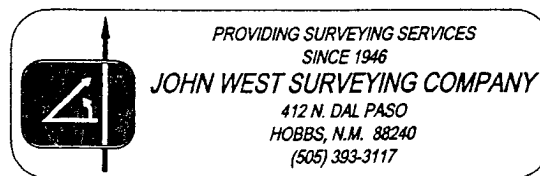

LOCATION VERIFICATION MAP

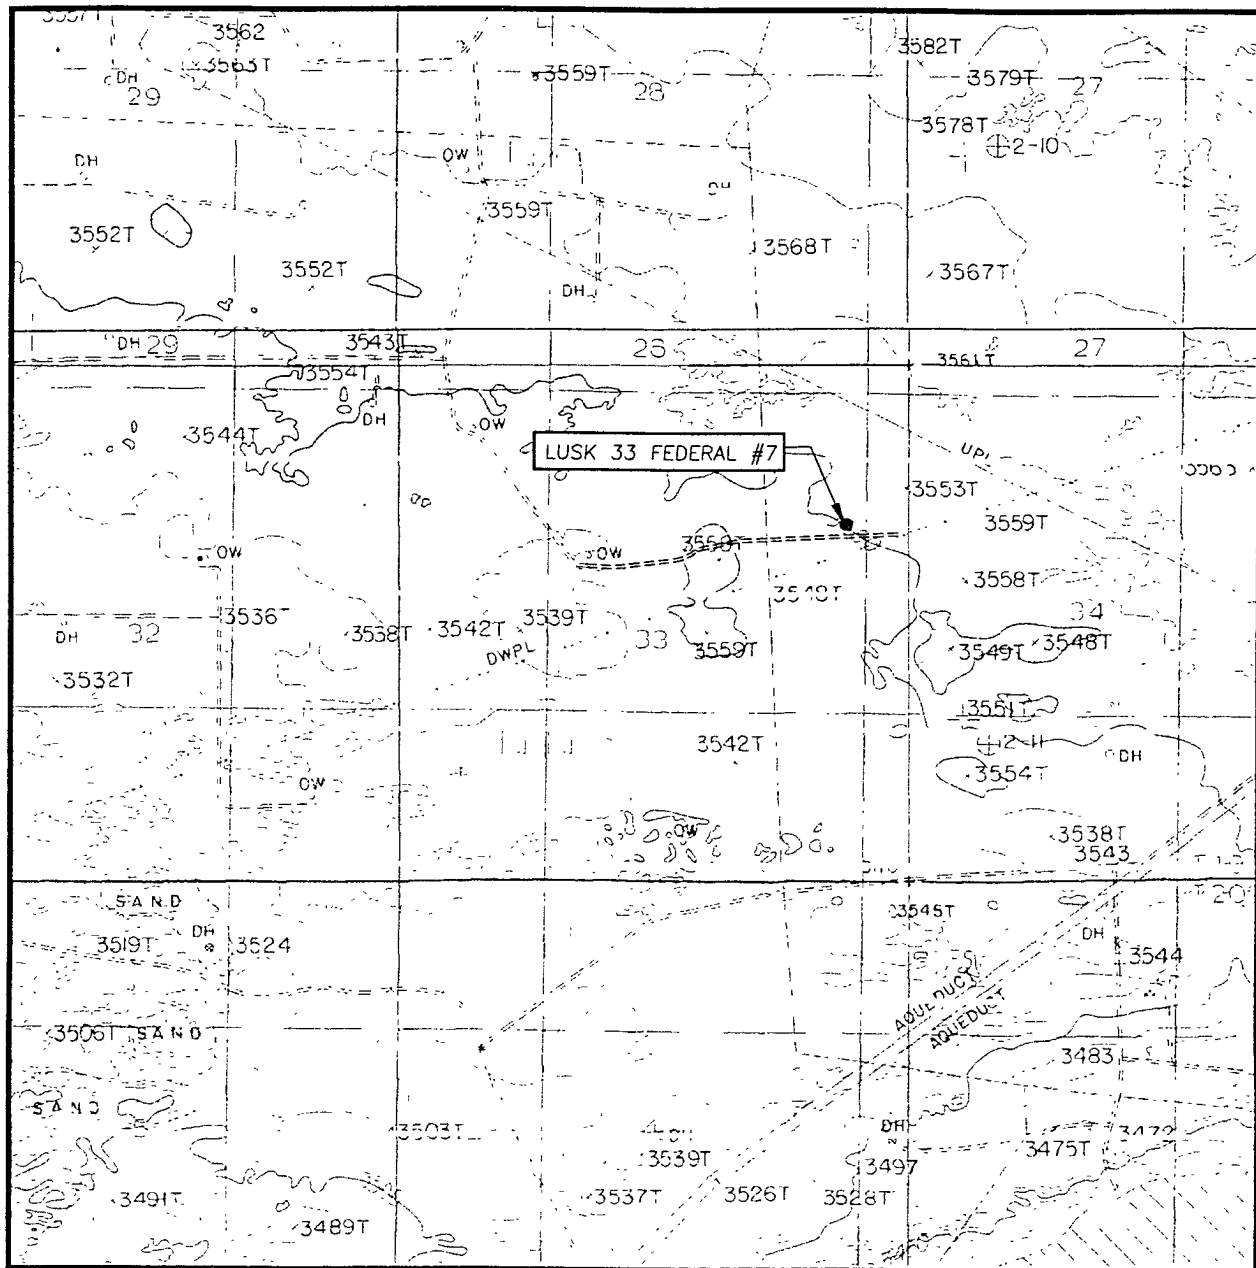

SCALE: 1" = 2000'

CONTOUR INTERVAL:
WILLIAMS SINK, N.M. - 10'
GREENWOOD LAKE, N.M. - 10'

SEC. 33 TWP. 19-S RGE. 32-E

SURVEY N.M.P.M.

COUNTY LEA


DESCRIPTION 1650' FNL & 660' FEL

ELEVATION 3552'


OPERATOR PURE ENERGY OPERATING, INC.

LEASE LUSK 33 FEDERAL

U.S.G.S. TOPOGRAPHIC MAP
WILLIAMS SINK, N.M.

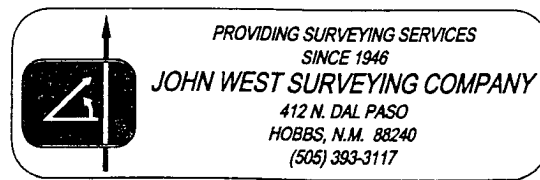

T
19
S

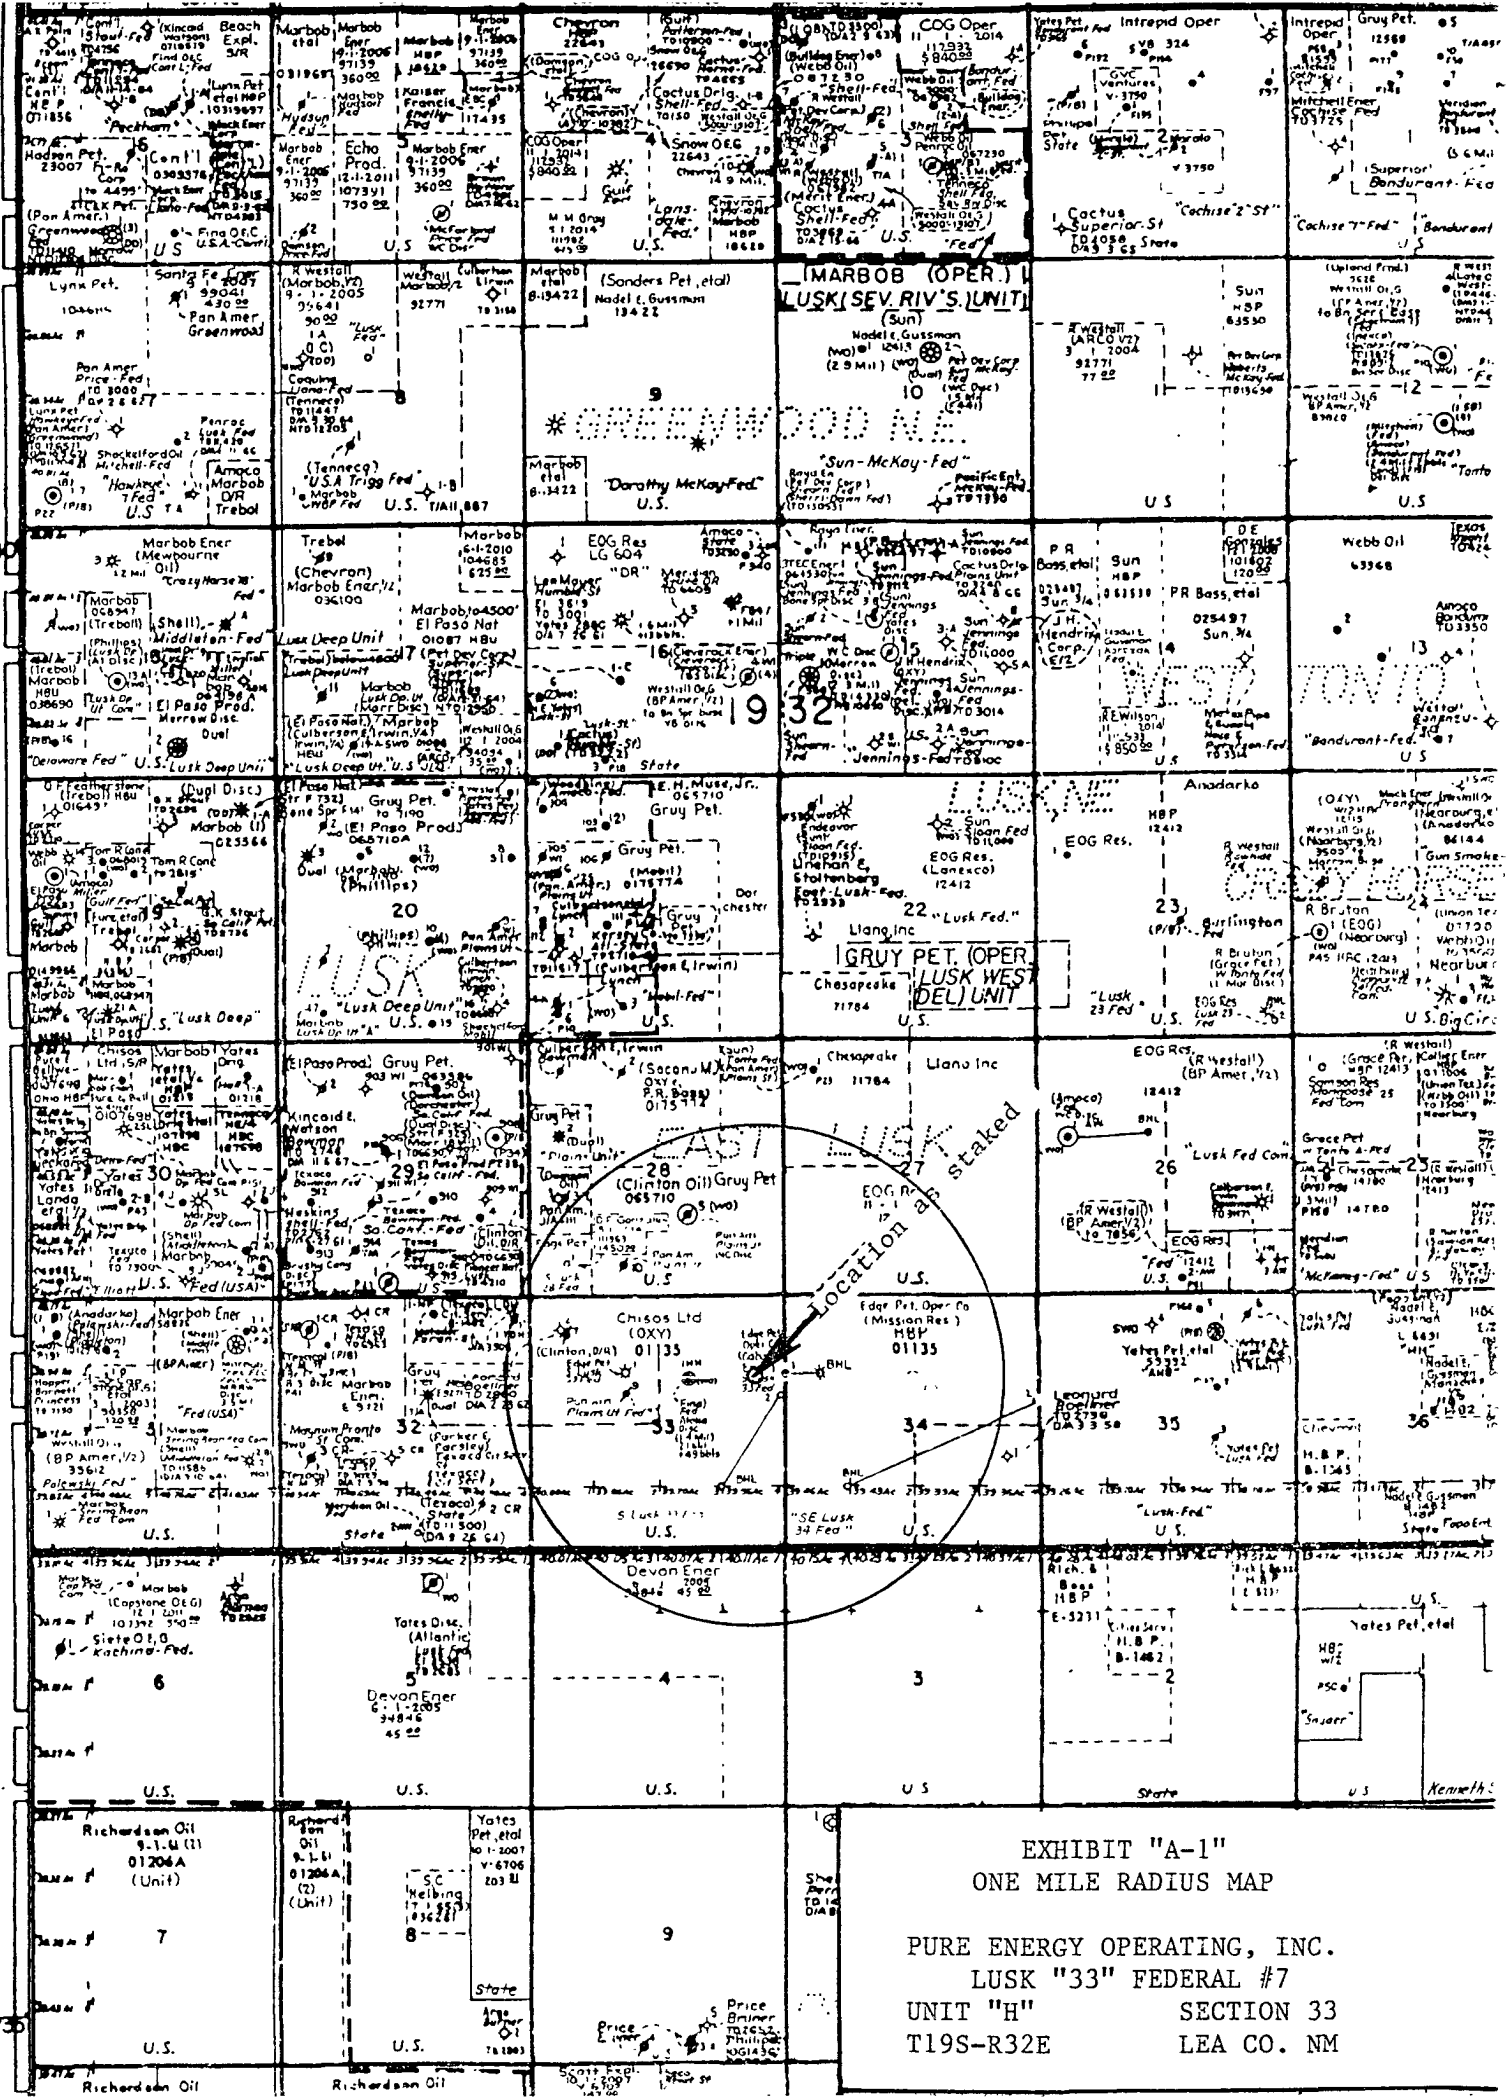

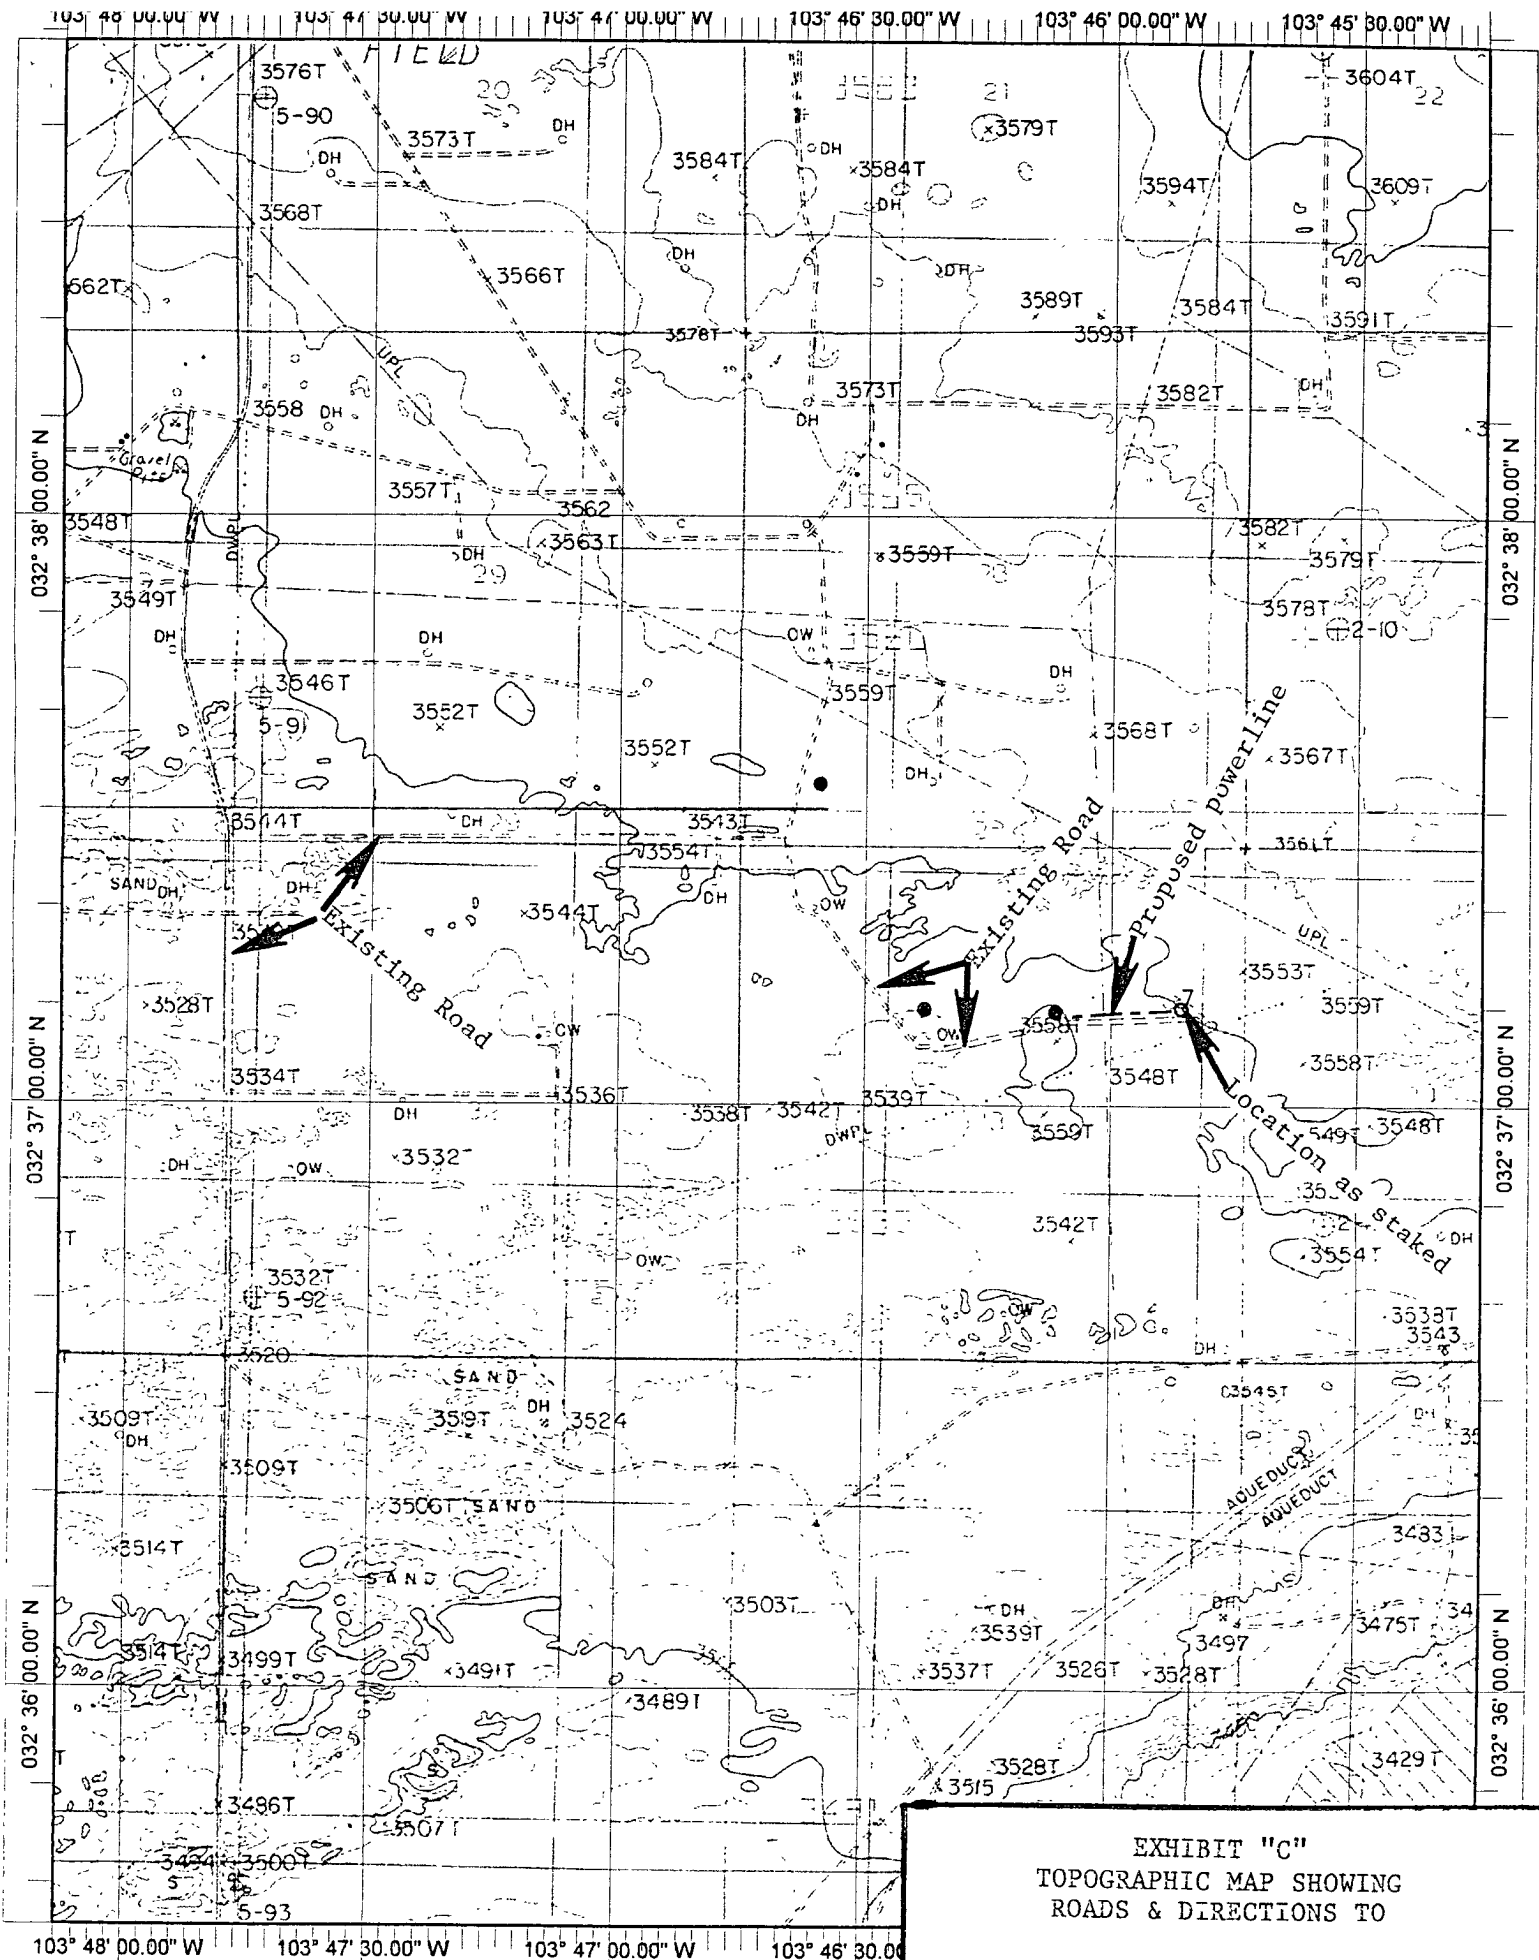


EXHIBIT "C"
TOPOGRAPHIC MAP SHOWING
ROADS & DIRECTIONS TO

PURE ENERGY OPERATING, INC.
LUSK "33" FEDERAL #7
UNIT "H" SECTION 33
T19S-R32E LEA CO. NM